


Temporary Traffic Regulation Order (TTRO) Request Form - DELIVERY

Contact Name: <small>(whoever at Balfour is dealing with the works)</small> 24 hr Tel. No: <small>(will appear in Public Notice)</small>	Eddie Chapman 03452 415302	Company Name Balfour Beatty Living Places Coleshill Depot Coleshill Heath Road Coleshill, Birmingham, B46 3HL
HMC Number: HMC20/ 2422202		Cost Code: 0 <small>(Delivery Team to add)</small>
Location for where the TTRO is required		
Town/ Village:	Stratford-on-Avon	
Road Name (s)	Wood St	
Road Number (s)	0	
Extent Restriction(s) to be applied (From & To) <small>(e.g: Between junctions with Birmingham Road and Hockley Lane)</small>	Meer St High St	
Type(s) of TTRO Required: <small>(Road Closure/No Waiting/Speed Limit/One Way/Parking Suspension etc.)</small>	One Way Restriction / Closure	
Reason for TTRO:	Footway works	
Dates: Start date to be a minimum 8 weeks from receipt of request form)	Start Date: End Date:	05-Jan-26 16-Jan-26
Days Restrictions will be in place <small>(Everyday / Weekdays only / Night-time - This information will appear on the Public Notice)</small>	Every day as specified 0	
Times restrictions to be in place: <small>(eg: 24hrs, 0800-1600 hrs, 2000-0600 hrs - This information will appear on the Public Notice)</small>	24 hr per Day 0	
Permit/ Notice Number(s): PC081	SM25-10315714 Number of permits 70m	
Date(s) permit has been applied for:	00-Jan-00	Early start: Required Yes Applied for Yes
WORKS CONTRACTOR DETAILS: <small>(who is actually carrying out the works)</small> Name: Company: Emergency 24 hr Tel No: <small>(Will appear in Public Notice)</small>	BB Ref: WS221025 Eddie Chapman Balfour Beatty 03452 415302	
WCC Contact Name/ Team:	I. Nicholls Highways	
Attach plan showing area of works, area for which the TTRO will be applied and diversion route if the TTRO is for a road closure		
Other Information	Access to adjacent properties only 0	
Attached plans	Drawing Ref (s)	WS221025 .1 WS221025 .2

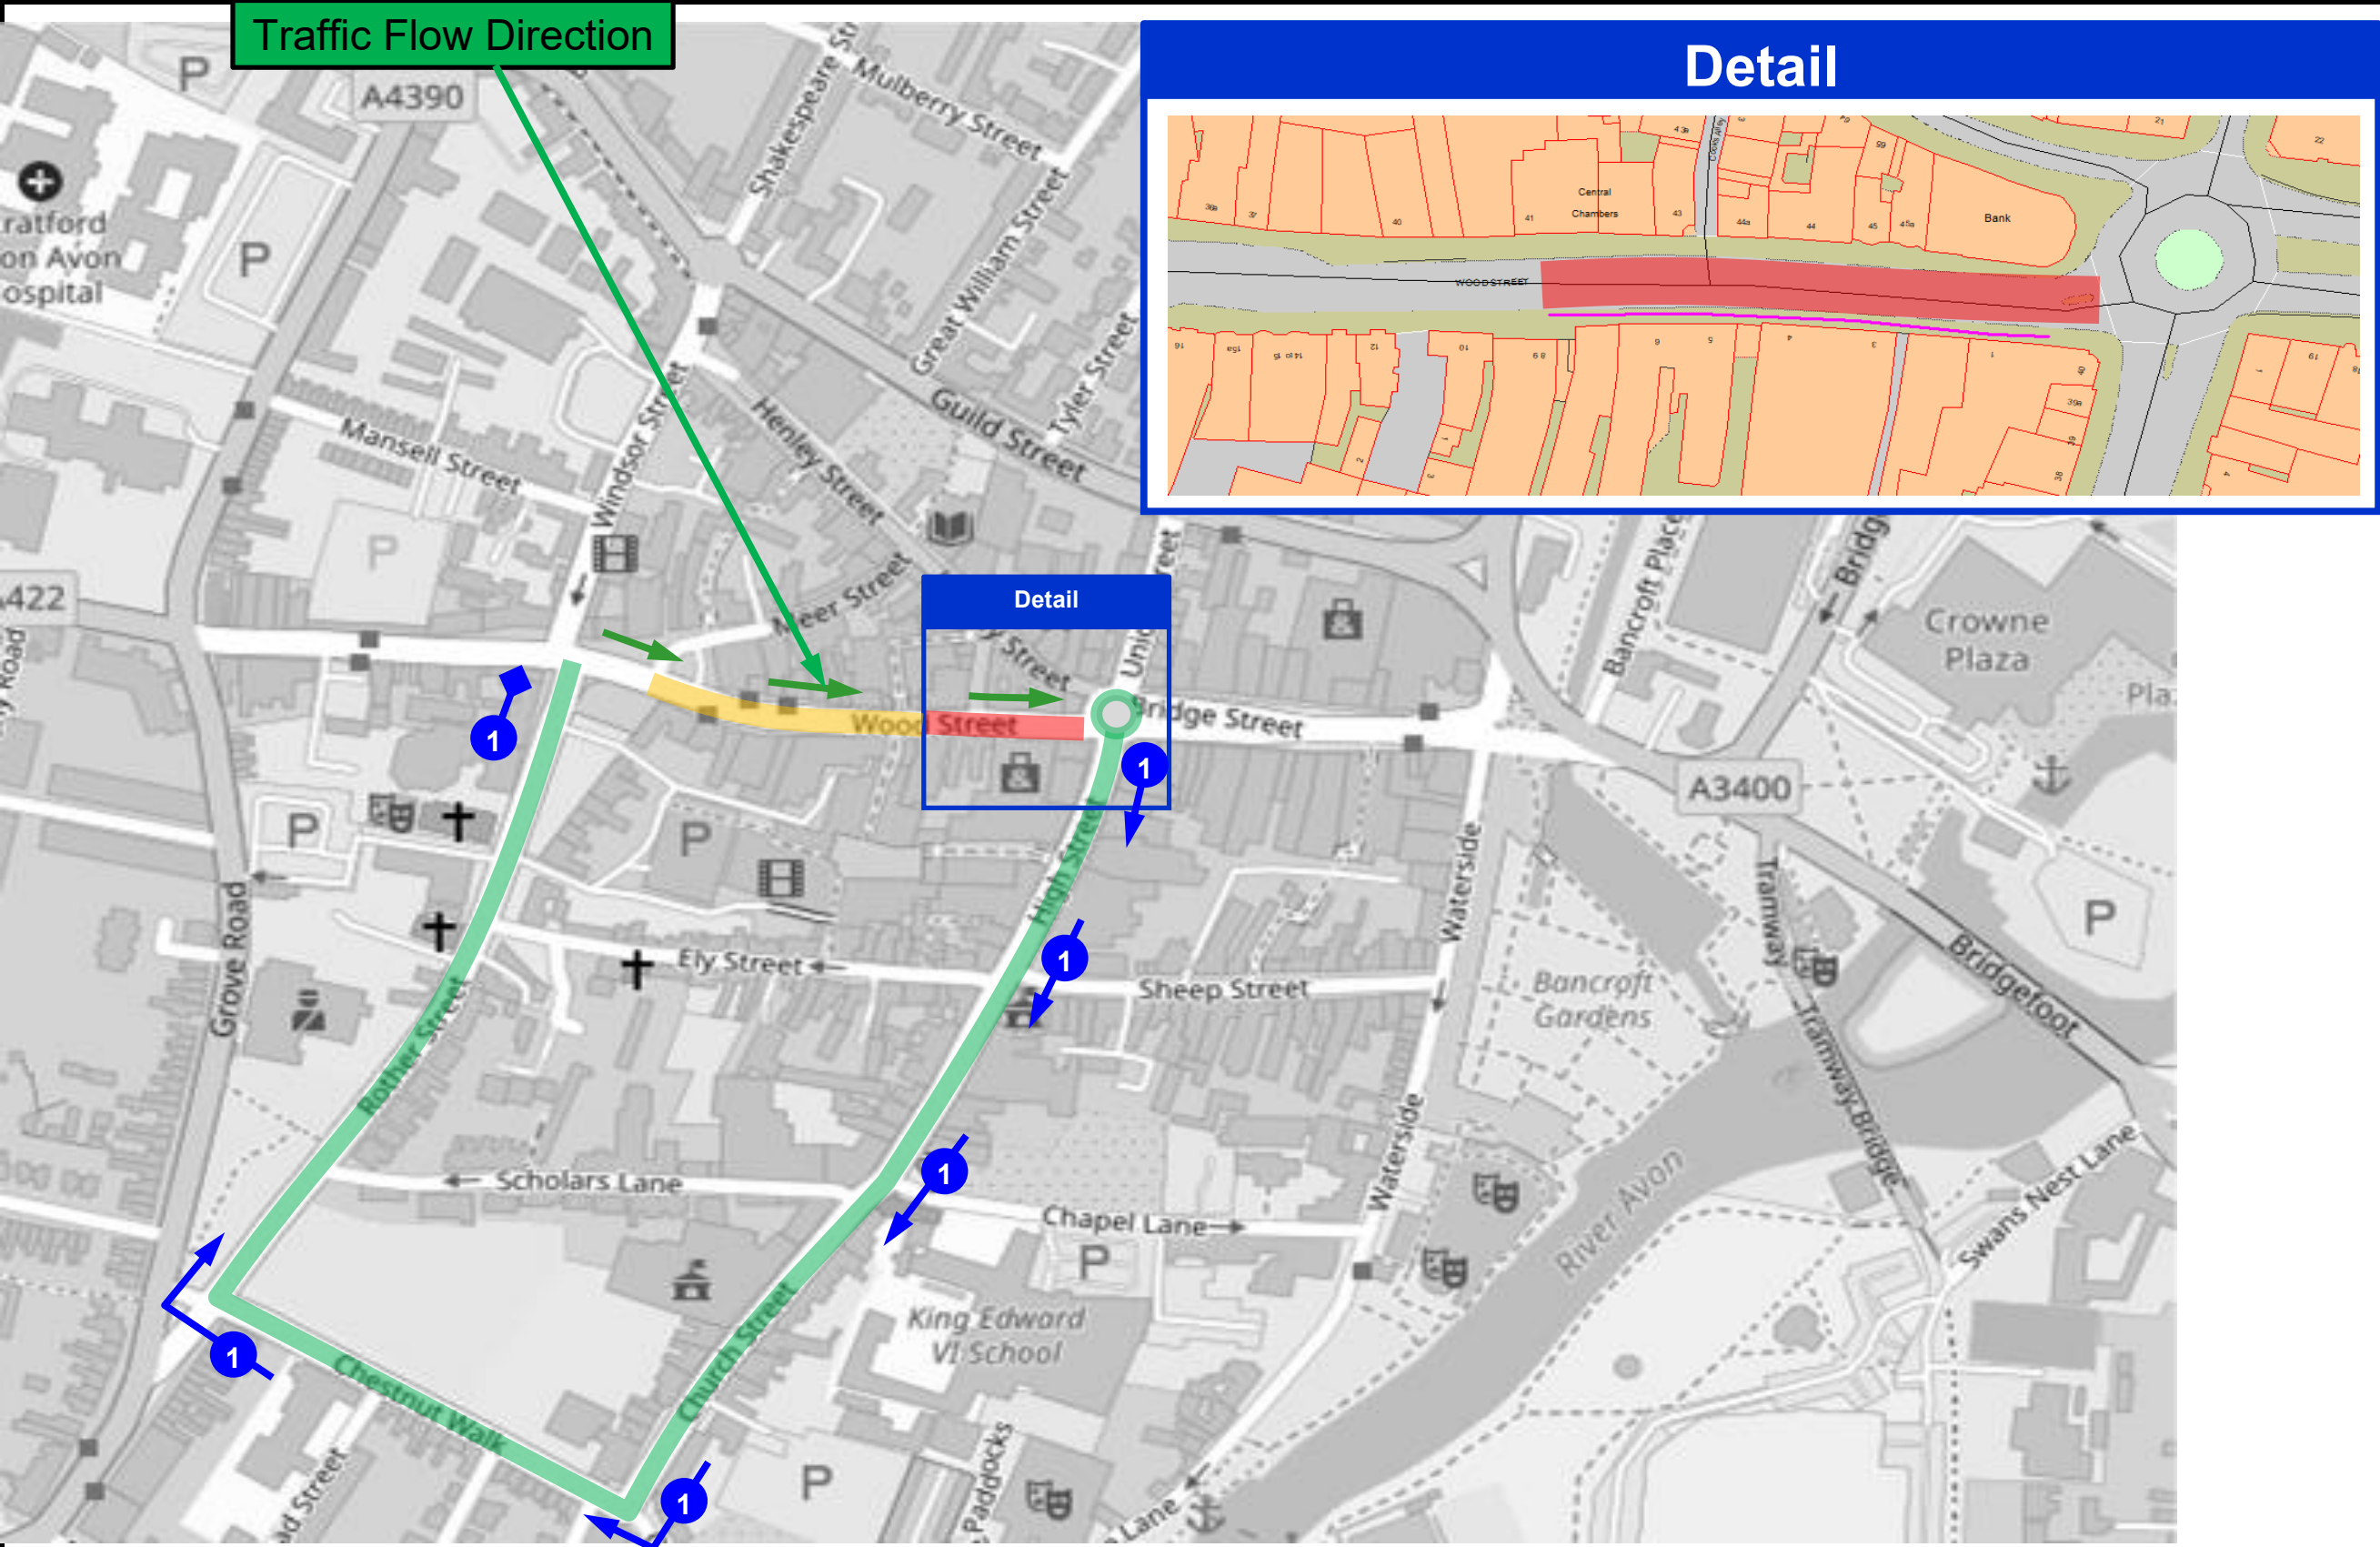

Diversion Route Overview	
	Limit of Road Closure
	Additional restriction (where required)
	Diversion Route
	Site Plan Index
	Diversion Start (including Route number)
	Route Diversion (including Route number)
	Diversion Start (including Route number)
	Individual Site layouts (Where provided)
	Standard Detail (as Plan Detail)
Diversion Number	
	Clockwise Route
	Anti-clockwise Route
Other Notes	

Title Wood St, Stratford-on-Avon

Notes Route Plan



Drawn By AEJ Chapman	
Date 22-Oct-25	Issue
Drw No. WS221025	1