


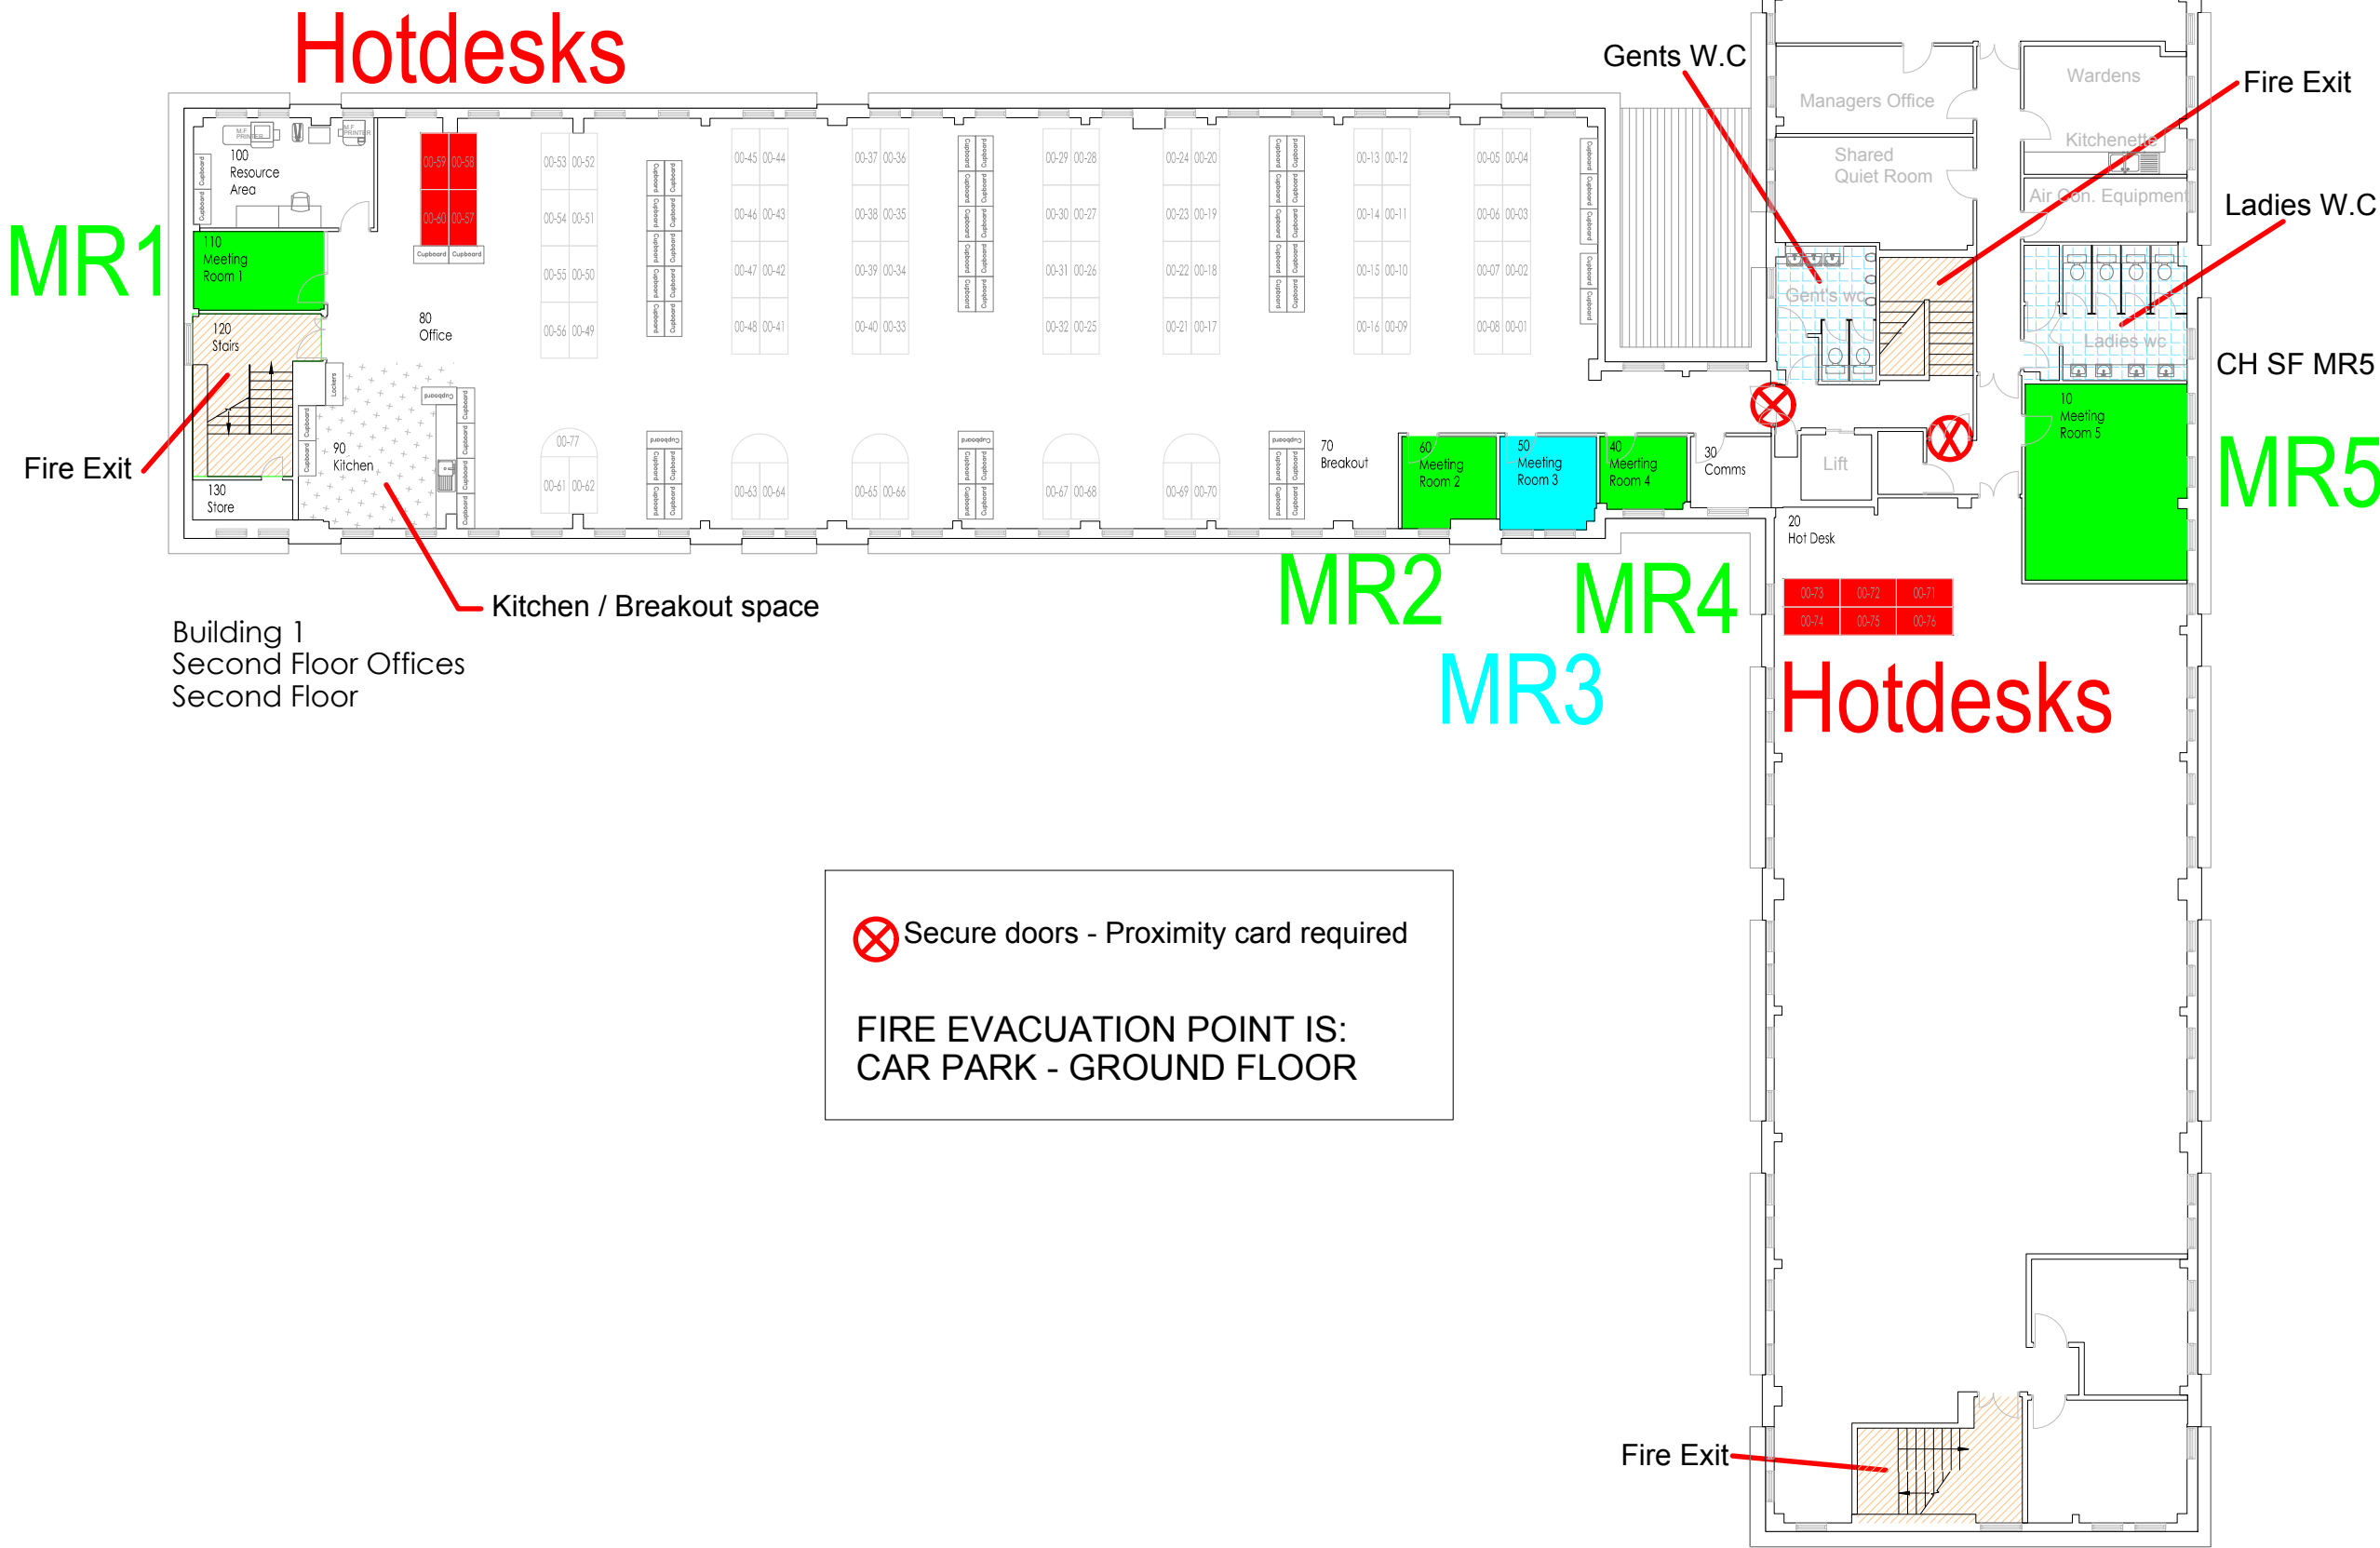

Notes		
Revisions		Date
....		
Warwickshire County Council RESOURCES GROUP PHYSICAL ASSETS SHIRE HALL WARWICK CV34 4RP Project Atherstone NWBC Council House		
Drawing title Second Floor Layout (WCC)		
Drawing status		
	Initials	Date
Drawn by	NNEI	09/01/2018
Checked by		
Scale	1:200 at A3	
Drawing No. 2230	Revision B	