


Install tarmac surface and widen footpath (to 3.0m) with streetlights at regular intervals, to create shared use footpath/ cycle track. Provide new access connections to/from residential streets.

Provide new shared-use footway/ cycle track on verge of Harbury Lane from Tachbrook Road to existing footpath

Highway junction improvement works in connection with Oakley School development, to be delivered separately.

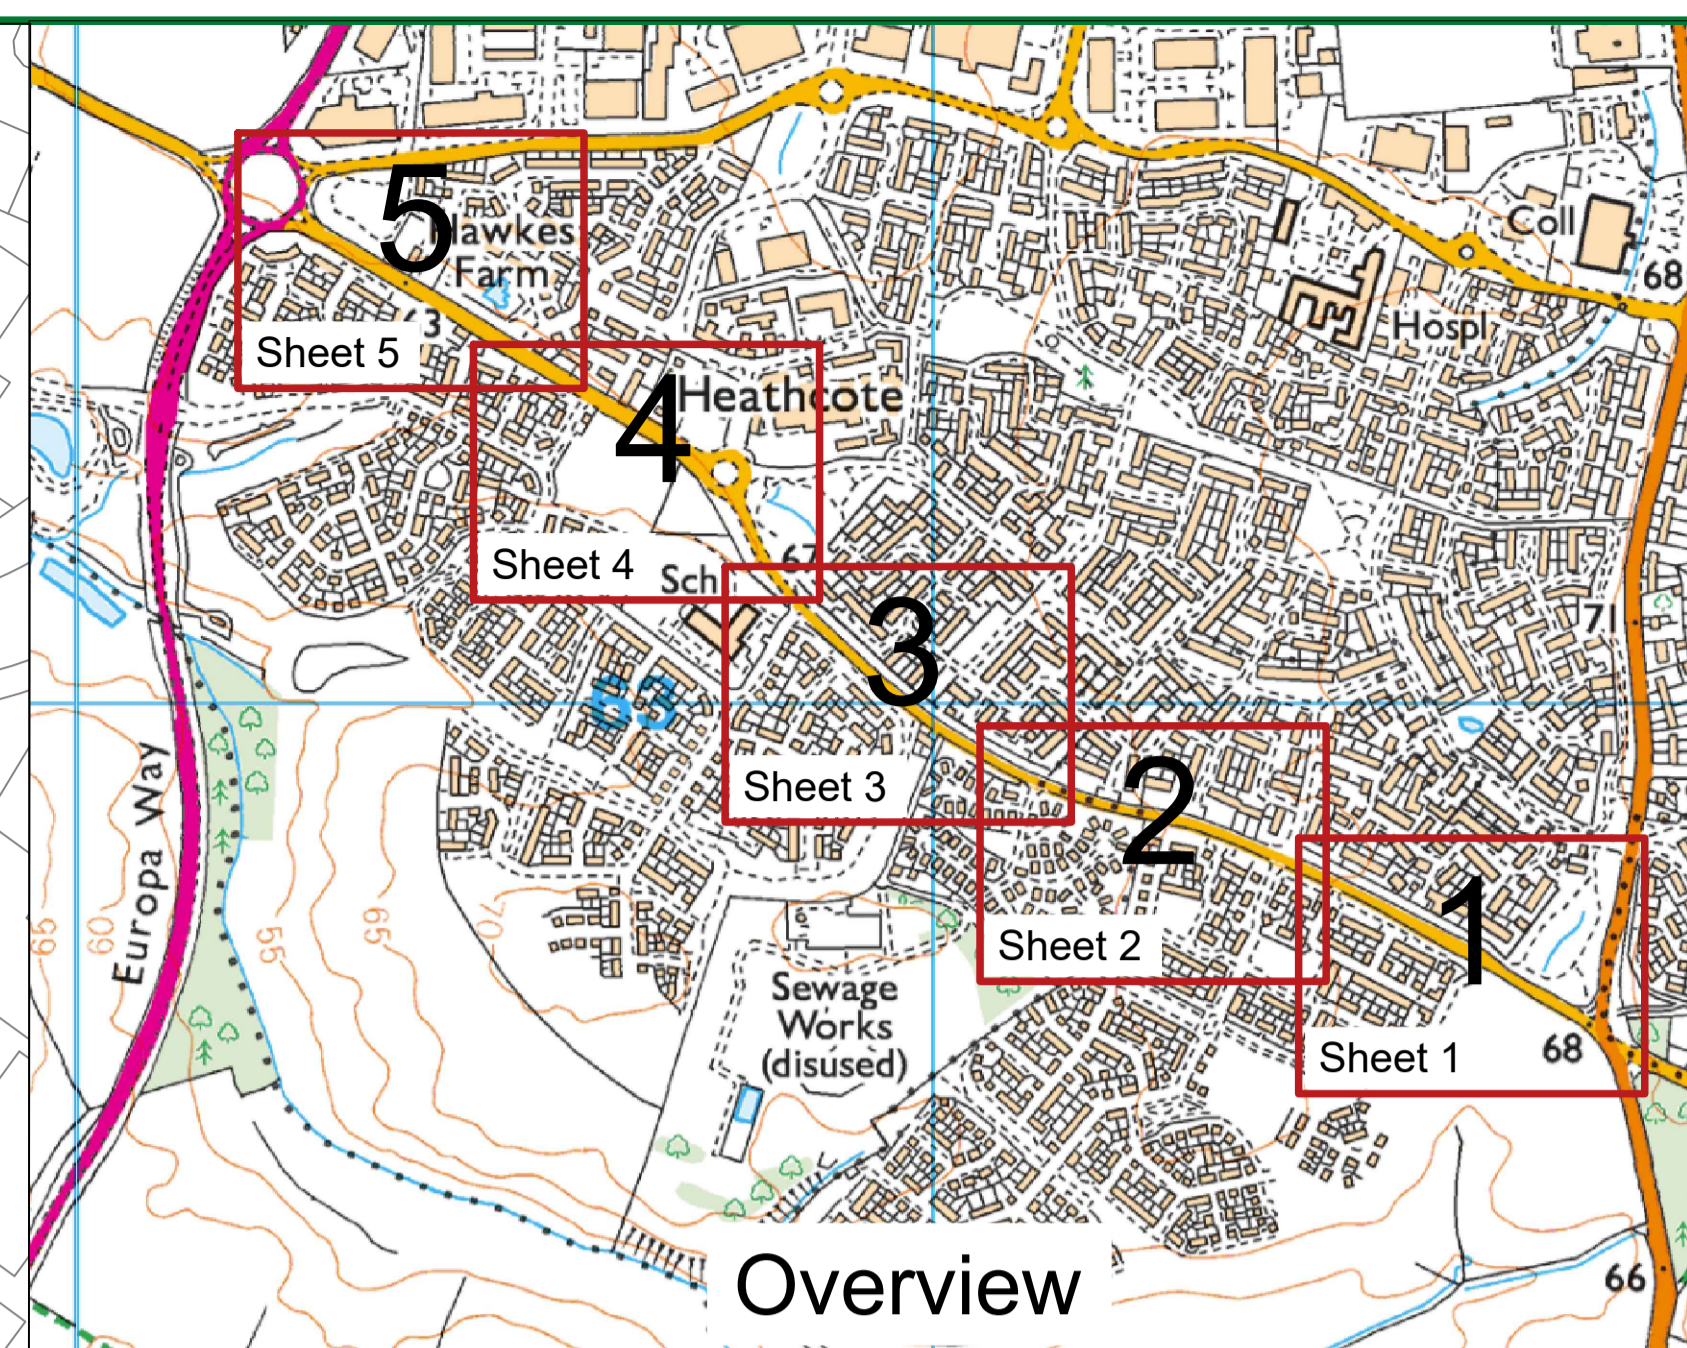

- Key**
- Proposed Segregated 2 way Cycle Track, 3m wide.
 - Proposed Shared use Footway/Cycle Track, 3m wide.
 - Proposed on Carriageway Cycle Route
 - Proposed 2m footway
 - Proposed Toucan Crossing
 - Proposed Priority Crossing on Road Hump
 - Existing Pedestrian Routes
 - Existing Cycle Routes
 - A** Reference Locations
 - New Connections to Cycle Track

REV	DRN	AMENDMENT	DATE

PROJECT PHASE STATUS: CONCEPT DESIGN COMPLETE


Drawing Content Status: FEASIBILITY WORK IN PROGRESS (ILLUSTRATIVE ONLY)

Suitable For: CONSULTATION, ROAD SAFETY AUDIT RSA-1A, STATUTORY UNDERTAKER C3 ESTIMATES, OPTION ASSESSMENT, PROJECT FUNDING BIDS

PROJECT PROGRESS:



Engineering Design Services
Environment, Planning and Transport
Communities Directorate
Shire Hall
Warwick
CV34 4RL
Tel: 01926 410410
Web: www.warwickshire.gov.uk

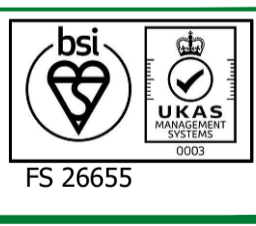

C:\Design\Projects\9.2\C43\0173 Drawings\3-01 AutoCAD\9.2-C43-017-020.dwg

PROJECT: C43 - C43 Harbury Lane - Cycle Route

TITLE: Public Engagement Sheet 1 of 5 Active Travel Connections

Dim	AS	CK'd	CM	App'd	CM
Date	15-08-23	Date	17-08-23	Date	17-08-23

Status: Approved (Level 2)

Scale: 1:500 Sheet size: A1

DRG. NO. 9.2-C43--017-020 Rev. -