



- NOTES
- 1) Lighting columns on proposed cycle path will be 6m in height and will have back-shields to prevent light pollution into adjacent properties.
  - 2) Lanterns will also be LED which are very direct and will be a low Kelvin and low Wattage to further minimise potential light pollution to properties and wildlife.


Proposed Harbury Lane 3m wide Cycle Track



Proposed Harbury Lane 3m wide Cycle Track and shared Footway/Cycleway



Proposed Lighting Column. See notes for more detail



Section 1 - 1:500

Section 2 - 1:500

Section 3 - 1:500

Section 4 - 1:500

Section 5 - 1:500


REV	DRN	AMENDMENT	DATE

PROJECT PHASE STATUS: CONCEPT DESIGN COMPLETE

Drawing Content Status: FEASIBILITY WORK IN PROGRESS (ILLUSTRATIVE ONLY)

Suitable For: CONSULTATION, ROAD SAFETY AUDIT RSA-1A, STATUTORY UNDERTAKER C3 ESTIMATES, OPTION ASSESSMENT, PROJECT FUNDING BIDS

PROJECT PROGRESS:

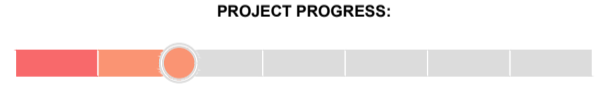


Warwickshire County Council  
Engineering Design Services

Engineering Design Services  
Environment, Planning and Transport  
Communities Directorate  
Shire Hall  
Warwick  
CV34 4RL  
Tel: 01926 410410  
Web: www.warwickshire.gov.uk



FS 26655

PROJECT C43 - C43 Harbury Lane - Cycle Route

TITLE Cycle Track Order Consultation Plan

Dim	CL	CKd	Appd
Date	12-09-24	Date	Date

Status Awaiting Checking (Level 4)

Scale 1:500 Sheet size A1

DRG. NO. 9.2-C43--017-014 Rev. A