




Proposed Harbury Lane 3m wide Cycle Track









Proposed Harbury Lane 3m wide Cycle Track and shared Footway/Cycleway



Proposed Lighting Column. See notes for more detail

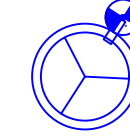

- NOTES
- 1) Lighting columns on proposed cycle path will be 6m in height and will have back-shields to prevent light pollution into adjacent properties.
  - 2) Lanterns will also be LED which are very direct and will be a low Kelvin and low Wattage to further minimise potential light pollution to properties and wildlife.

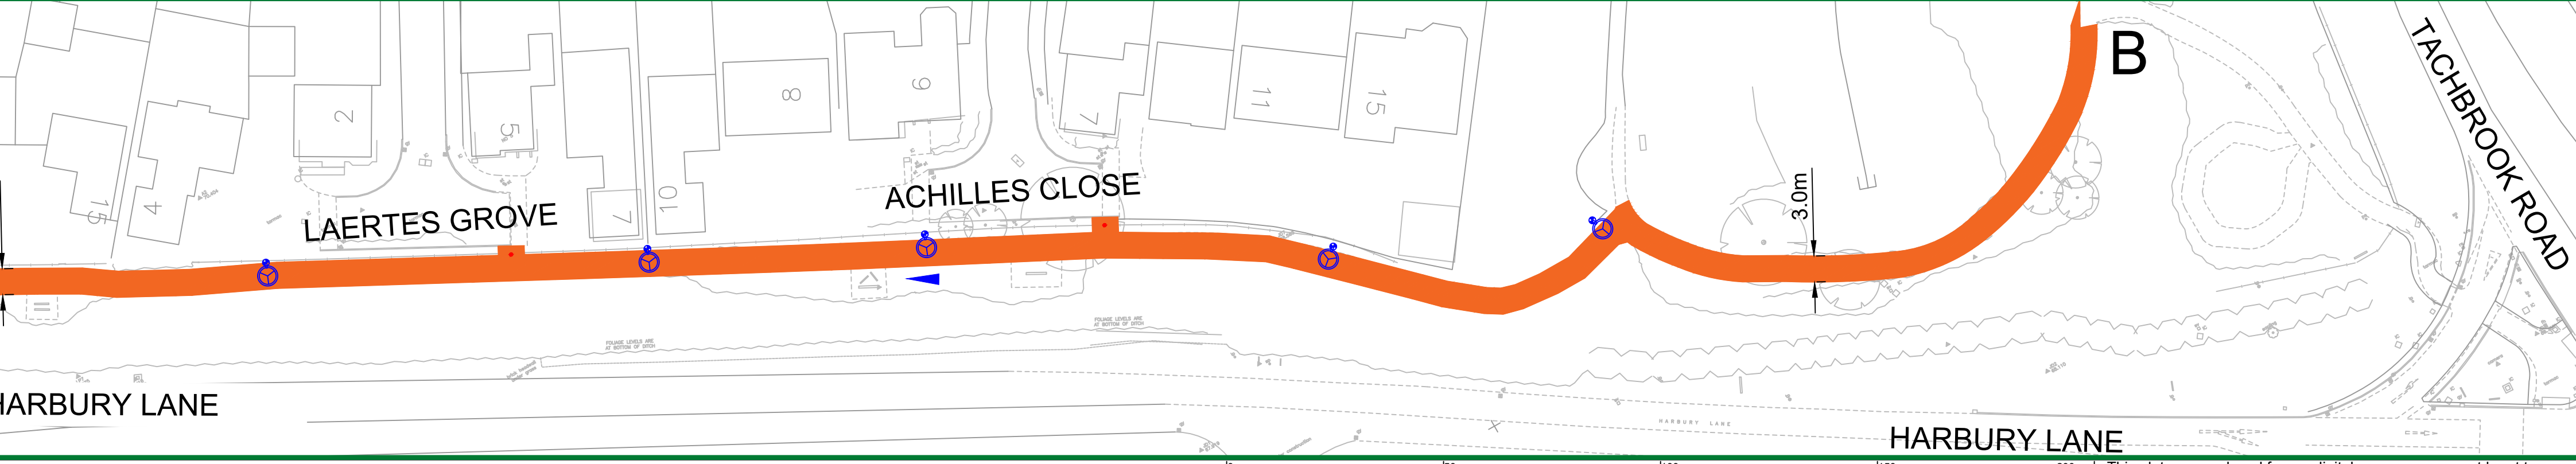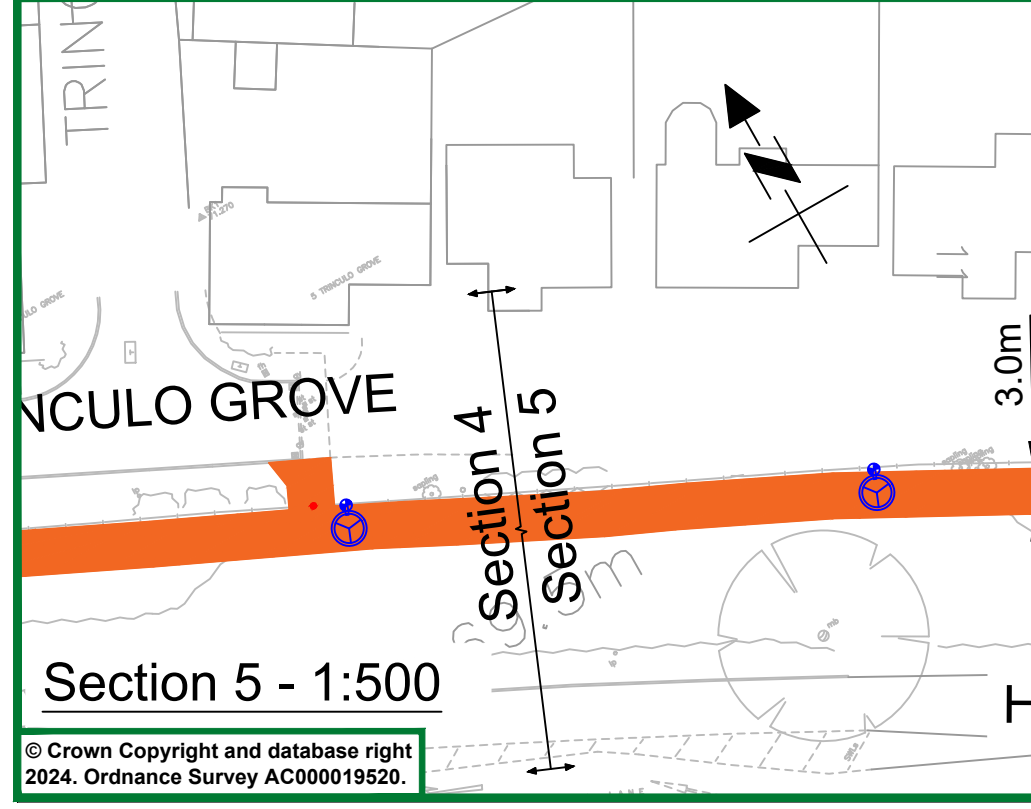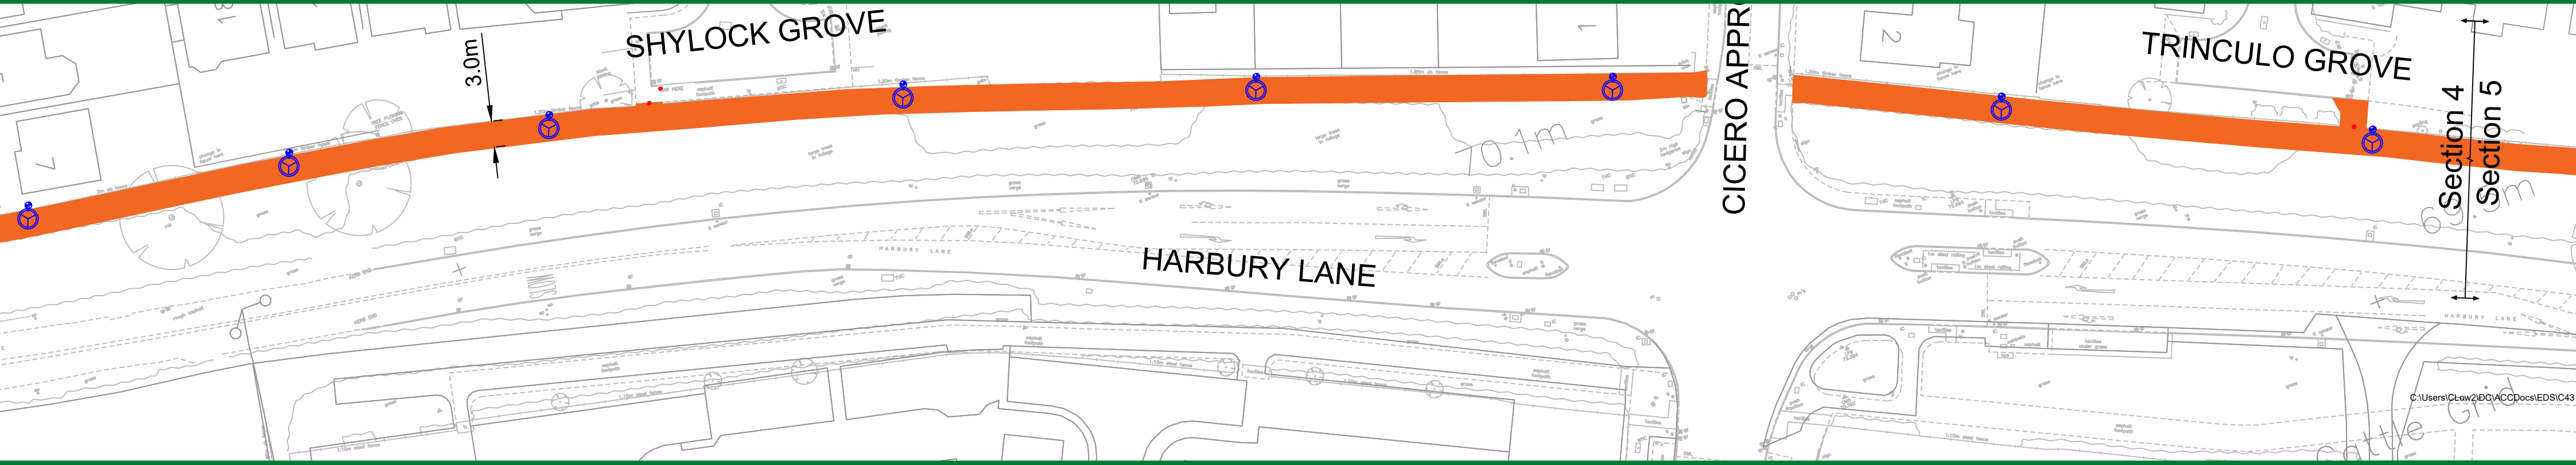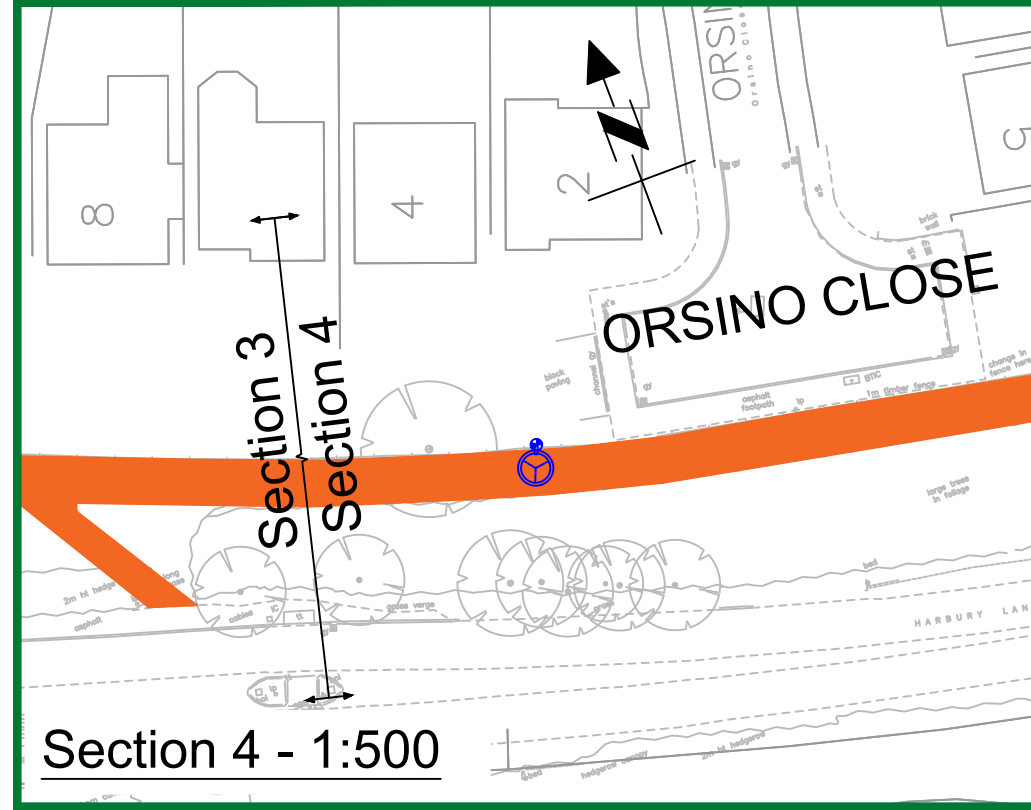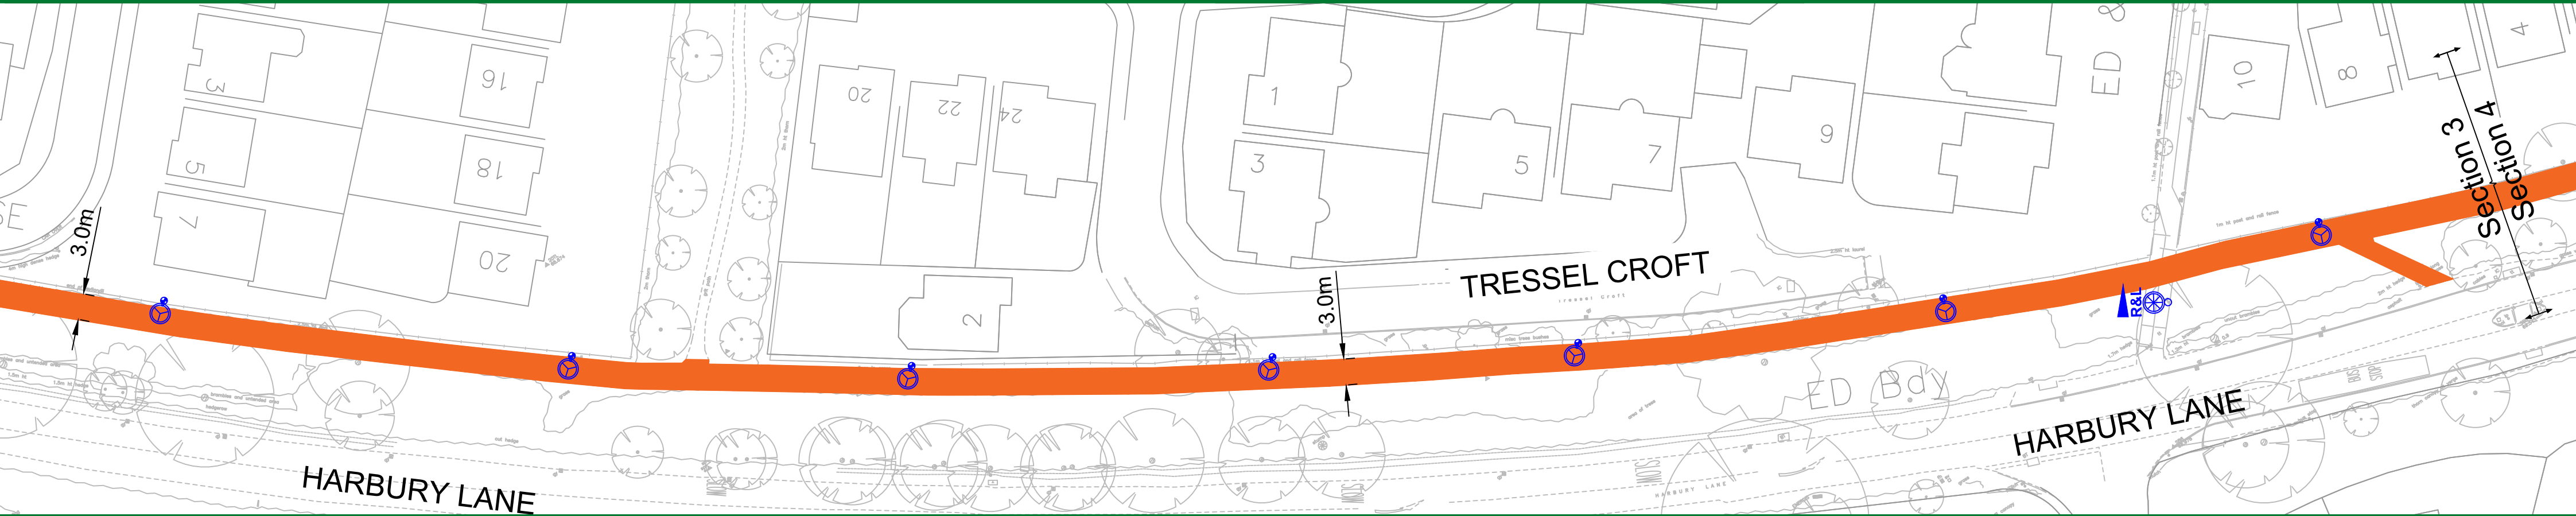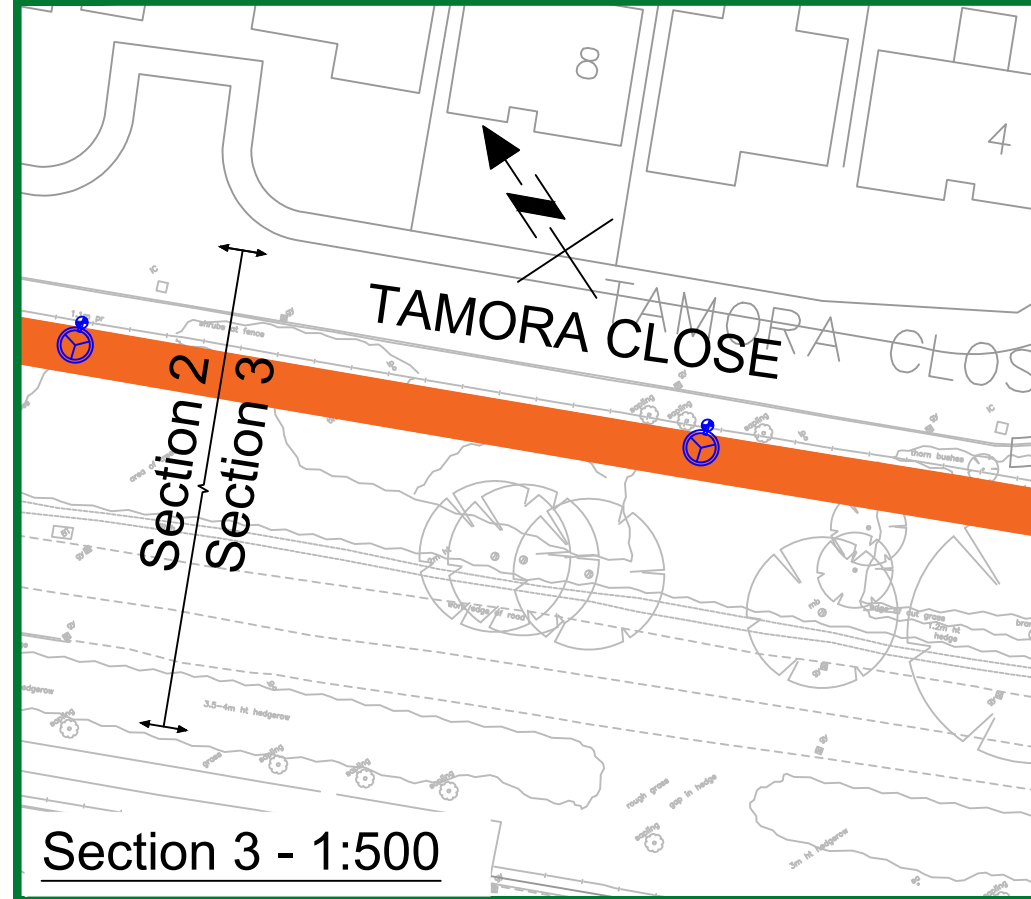



REV	DRN	AMENDMENT	DATE

PROJECT PHASE STATUS: CONCEPT DESIGN COMPLETE


Drawing Content Status: FEASIBILITY WORK IN PROGRESS (ILLUSTRATIVE ONLY)

Suitable For: CONSULTATION, ROAD SAFETY AUDIT RSA-1A, STATUTORY UNDERTAKER C3 ESTIMATES, OPTION ASSESSMENT, PROJECT FUNDING BIDS

PROJECT PROGRESS:

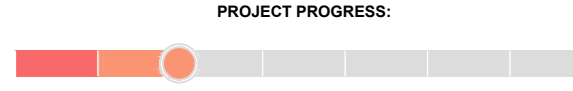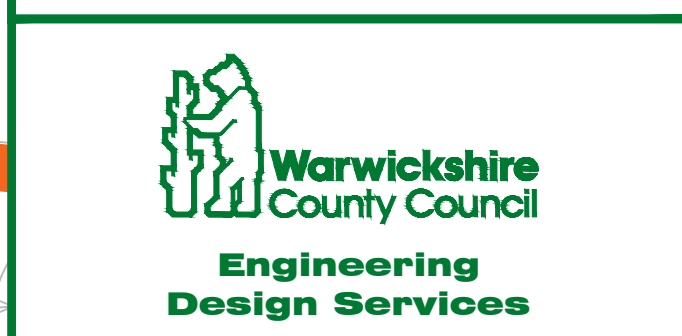Engineering Design Services  
Environment, Planning and Transport  
Communities Directorate  
Shire Hall  
Warwick  
CV34 4RL  
Tel: 01525 410410  
Web: www.warwickshire.gov.uk



FS 26655

PROJECT	C43 - C43 Harbury Lane - Cycle Route	
TITLE	Cycle Track Order Consultation Plan	
Date	CL	AF
12-09-24	02-10-24	02-10-24
Status	Approved (Level 4)	
Scale	1:500	Sheet size A1
DRG. NO.	9.2-C43--017-014	Rev. A