

**WARWICKSHIRE COUNTY COUNCIL**

**CYCLE TRACKS ACT 1984**

**THE WARWICKSHIRE COUNTY COUNCIL**  
**(A429 WOODLOES PARK TO COVENTRY ROAD, WARWICK)**  
**CYCLE TRACK ORDER 2022**

The Warwickshire County Council in exercise of its powers under section 3 of the Cycle Tracks Act 1984, and pursuant to the Cycle Track Regulations 1984, and of all other enabling powers, hereby make the following Order:-

1. In this Order

"Cycle Track" shall have the same meaning as defined in the Highways Act 1980; and

"the Plan" shall mean the drawing annexed hereto and numbered 9.2-A429--067-007.

2. The length of footpath which is described in the Schedule to this Order, and which is shown coloured orange on the Plan, is hereby designated as a Cycle Track which for the purposes of the Highways Act 1980 is a highway maintainable at the public expense and over which the public have a right of way on pedal cycles (other than pedal cycles which are motor vehicles) and a right of way on foot.
3. This Order may be cited as "The Warwickshire County Council (A429 Woodloes Park to Coventry Road, Warwick) Cycle Track Order 2022" and shall come into operation on the date on which notice that it has been confirmed is first published in accordance with Regulation 10 of the Cycle Tracks Regulations 1984.

**SCHEDULE**

That section of unnamed footpath as shown coloured orange on the Plan, which extends from point A as shown on the Plan at its junction with the westerly footway of the A429 Coventry Road, Warwick, in a westerly direction for approximately 564 metres to point B as shown on the Plan, and having a width of generally between 2 and 3 metres as indicated on the Plan.

GIVEN under the Seal of the Warwickshire County Council the Nineteenth day of July 2022

The COMMON SEAL of  
Warwickshire County Council  
was hereto affixed in the  
presence of:-

Authorised Officer


Print Name




JACK CARTWELL



1135/22

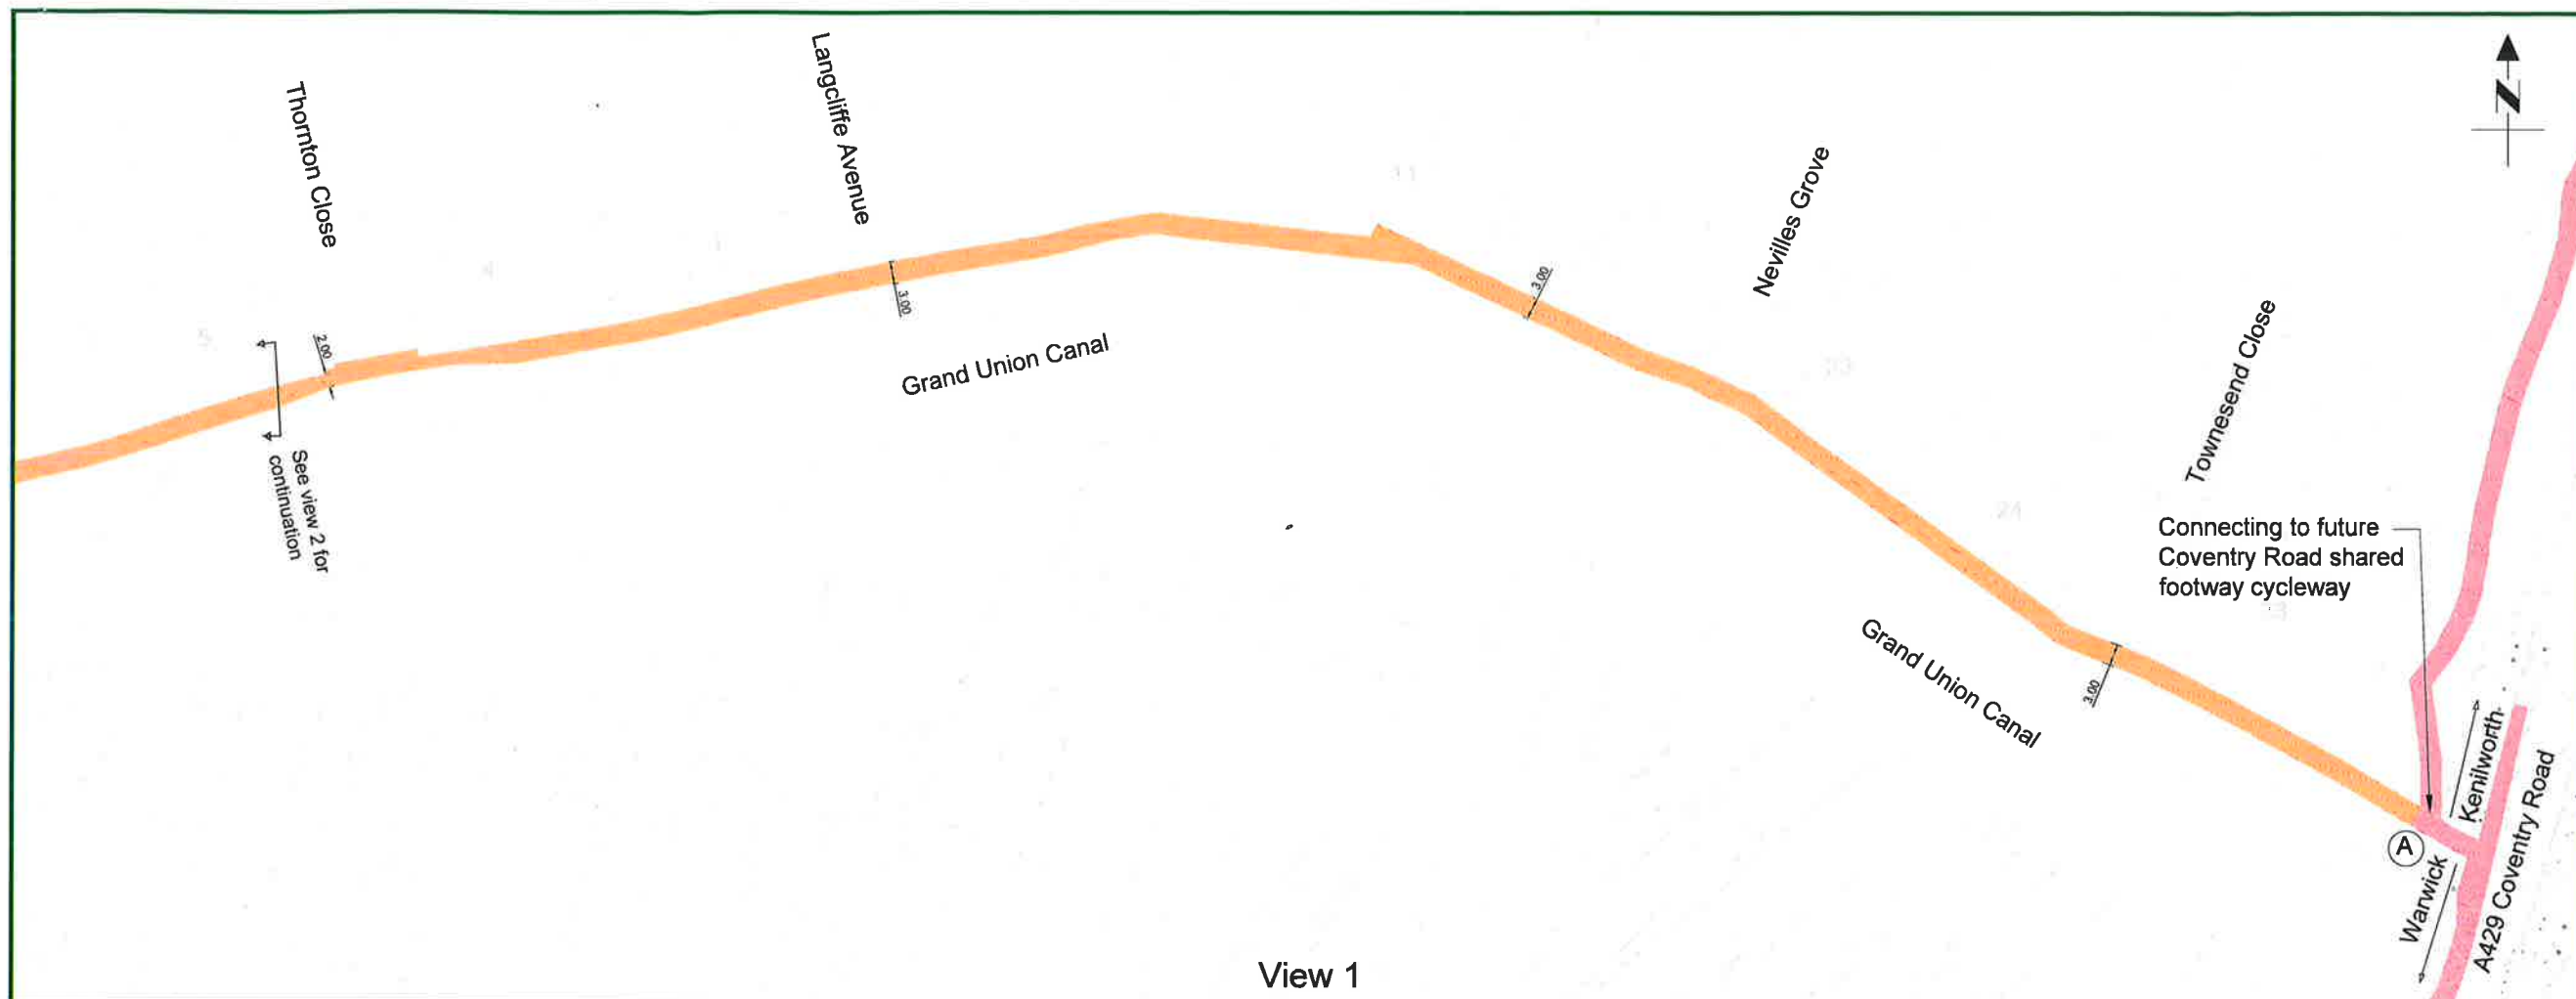

View 1

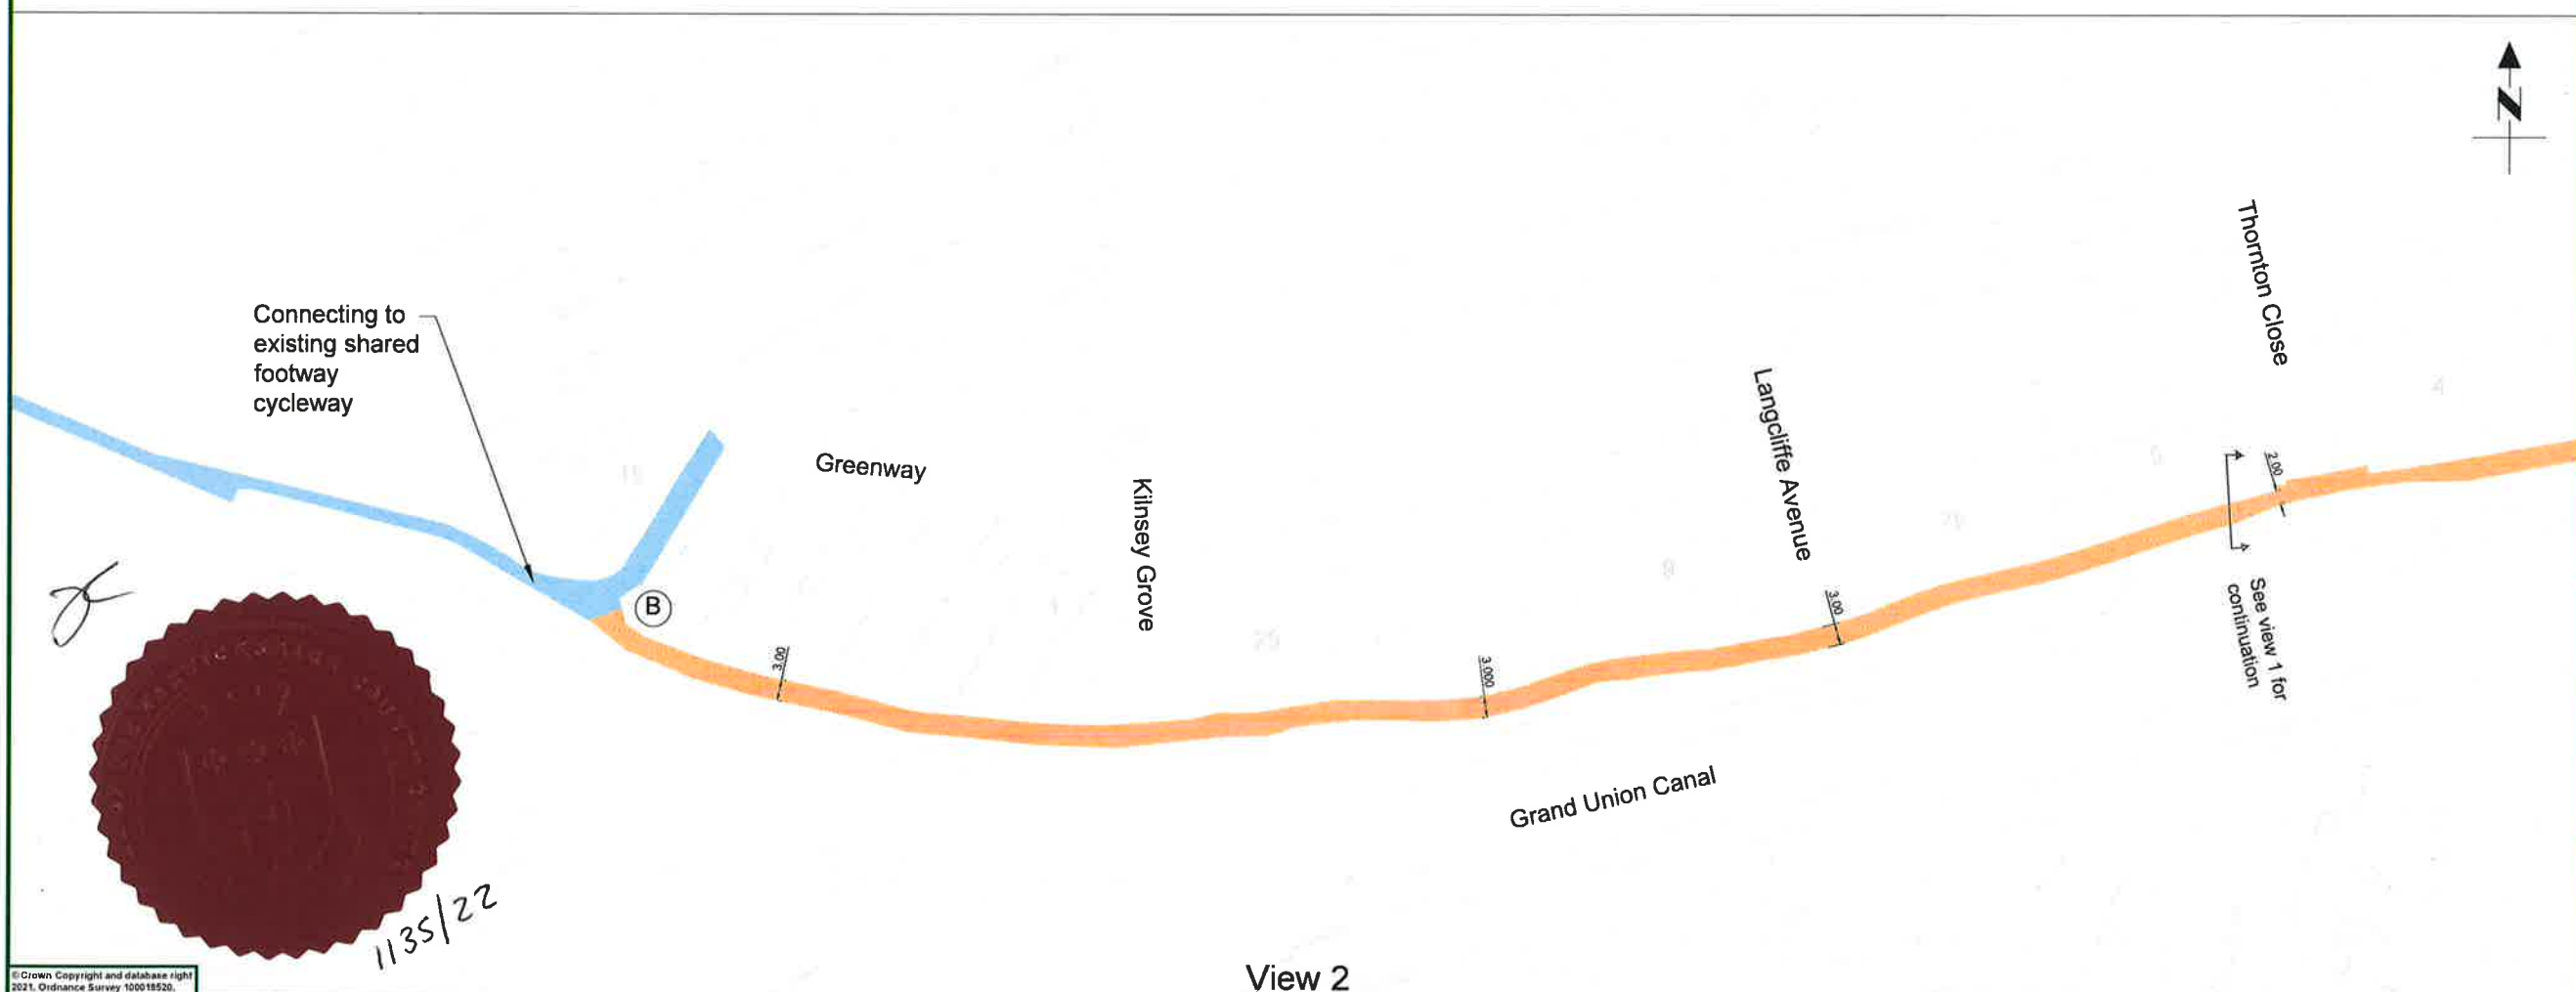

View 2

# NOTES

## Key:

- Proposed Woodloes Cycle Track (Shared footway cycleway)
- Future Coventry Road shared footway cycleway
- Existing shared footway cycleway

REV	DRN	AMENDMENT	DATE



Engineering Design Services  
Environment Services Communities  
Silver Hall Post Room  
Warwick  
CV34 4EP  
Tel: 01926 410410  
Web: [www.warwickshire.gov.uk](http://www.warwickshire.gov.uk)



PROJECT  
Woodloes Park to Coventry Road Cycle Route

TITLE  
Cycle Track Order Plan

Purpose of Drawing: Consultation

Drawn	PB	Drawn	CM	Approved	CM
Date	13-04-22	Date	25-04-22	Date	25-04-22
Status	Approved (Level 3)				
Scale	1:500		Sheet size	A1	
DRG. NO.	9.2-A429-067-007		Rev.	-	

The Warwickshire County Council, in exercise of its powers under section 3(3) of the Cycle Tracks Act 1984, hereby confirms "The Warwickshire County Council (A429 Woodloes Park to Coventry Road, Warwick) Cycle Track Order 2022" as unopposed.

GIVEN under the Seal of the Warwickshire County Council the 12<sup>th</sup> day of September 2022

The COMMON SEAL of )  
Warwickshire County Council )  
was hereto affixed in the )  
presence of:- )

Authorised Officer

Print Name



.....

.....  
JONED HARPER  
.....



1464/22



**DATED 19<sup>TH</sup> JULY 2022**

---

**WARWICKSHIRE COUNTY COUNCIL**

**CYCLE TRACKS ACT 1984**

**THE WARWICKSHIRE COUNTY COUNCIL  
(A429 WOODLOES PARK TO COVENTRY ROAD,  
WARWICK) CYCLE TRACK ORDER 2022**