


# Proposed Traffic Signal Junction In Detail - 1:500

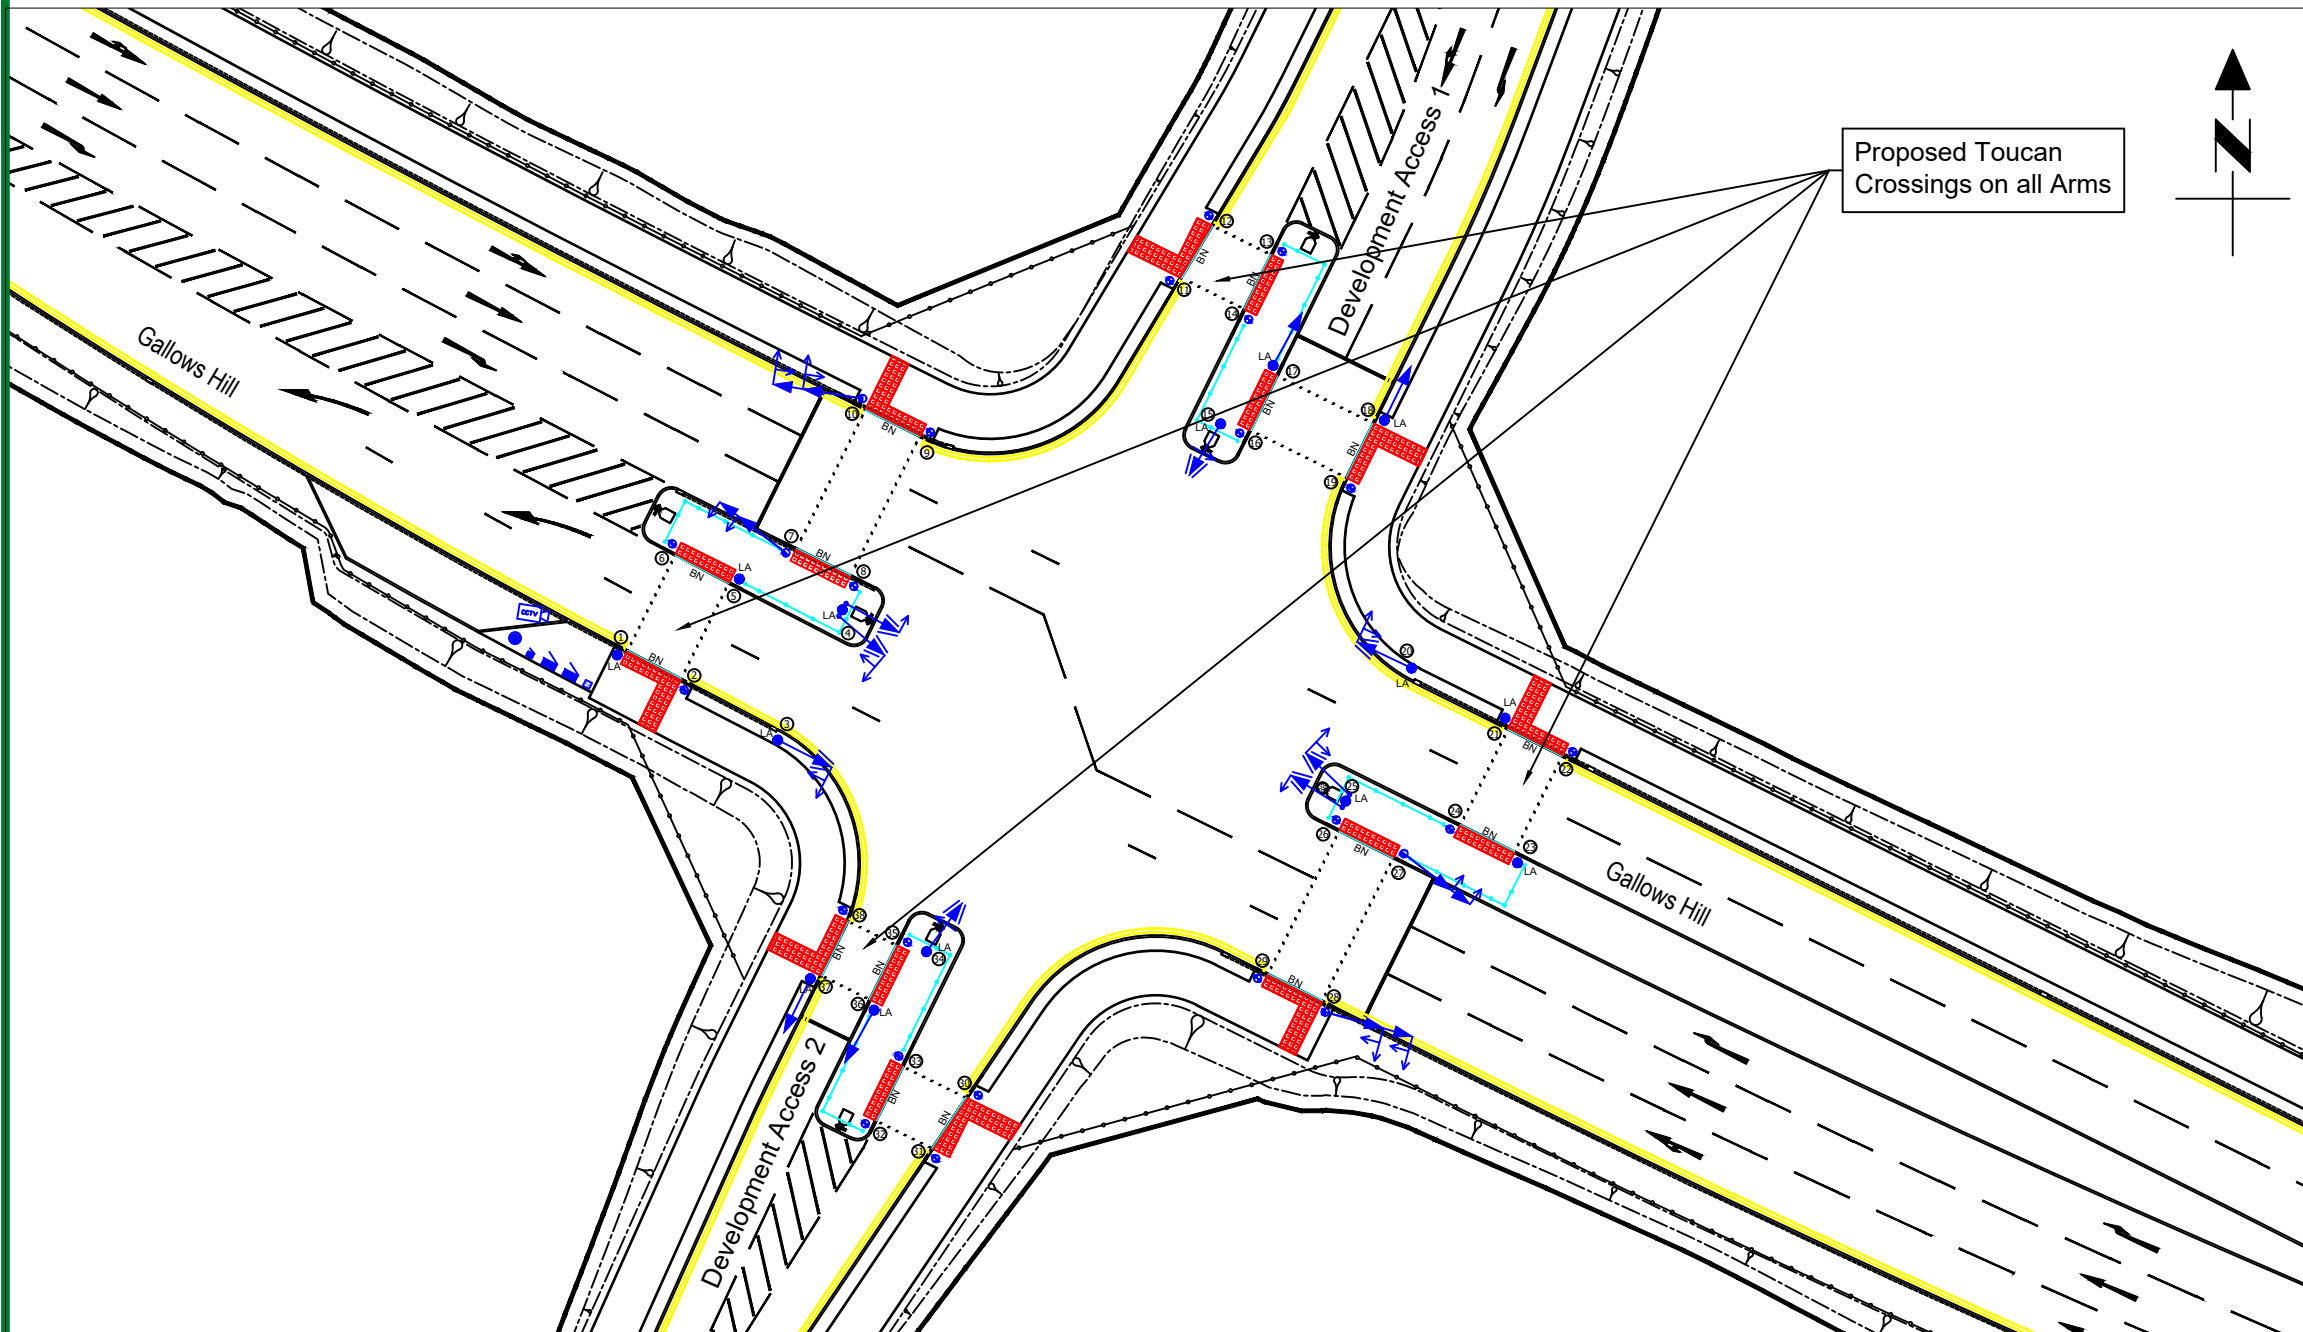

Proposed Toucan Crossings on all Arms

## NOTES

All traffic signal equipment and road markings shown are indicative and may be subject to change during detail design or during installation due to site constraints.

REV	DRN	AMENDMENT	DATE



Engineering Design Services  
 Environment Services, Communities  
 Shire Hall Post Room  
 Warwick  
 CV34 4SP  
 Tel : 01926 410410  
 Web : www.warwickshire.gov.uk



C:\DesignServices\24.2\285\3 Drawings\3-01 AutoCAD\24.2---285-004.dwg

PROJECT  
**C43 - Gallows Hill**  
**Development Access Road**

TITLE  
**Public Notice Plan**  
**Design Phase: Consultation**

Drm	EM	CK'd	GD	App'd	GD
Date	28-11-22	Date	29-11-22	Date	29-11-22

Status  
**Approved (Level 3)**

Scale  
**As Shown** Sheet size  
**A3**

DRG. NO.  
**24.2---285-004** Rev.  
**-**

## Key

- Traffic signal Equipments
- Traffic signal poles
- Traffic Signal Controller Approximate dimensions: 73cm width x 43cm depth x 116cm height
- Traffic Signal Controller Feeder Pillar (FP) Approximate dimensions: 36cm width x 25cm depth x 60cm height
- CCTV Camera mounted on it's pole
- Red Tactile Paving
- Prohibition of waiting - double yellow lines
- Pedestrian Guard Railing

Area Overview - 1:5000

