


Proposed Puffin Crossing (1:500)

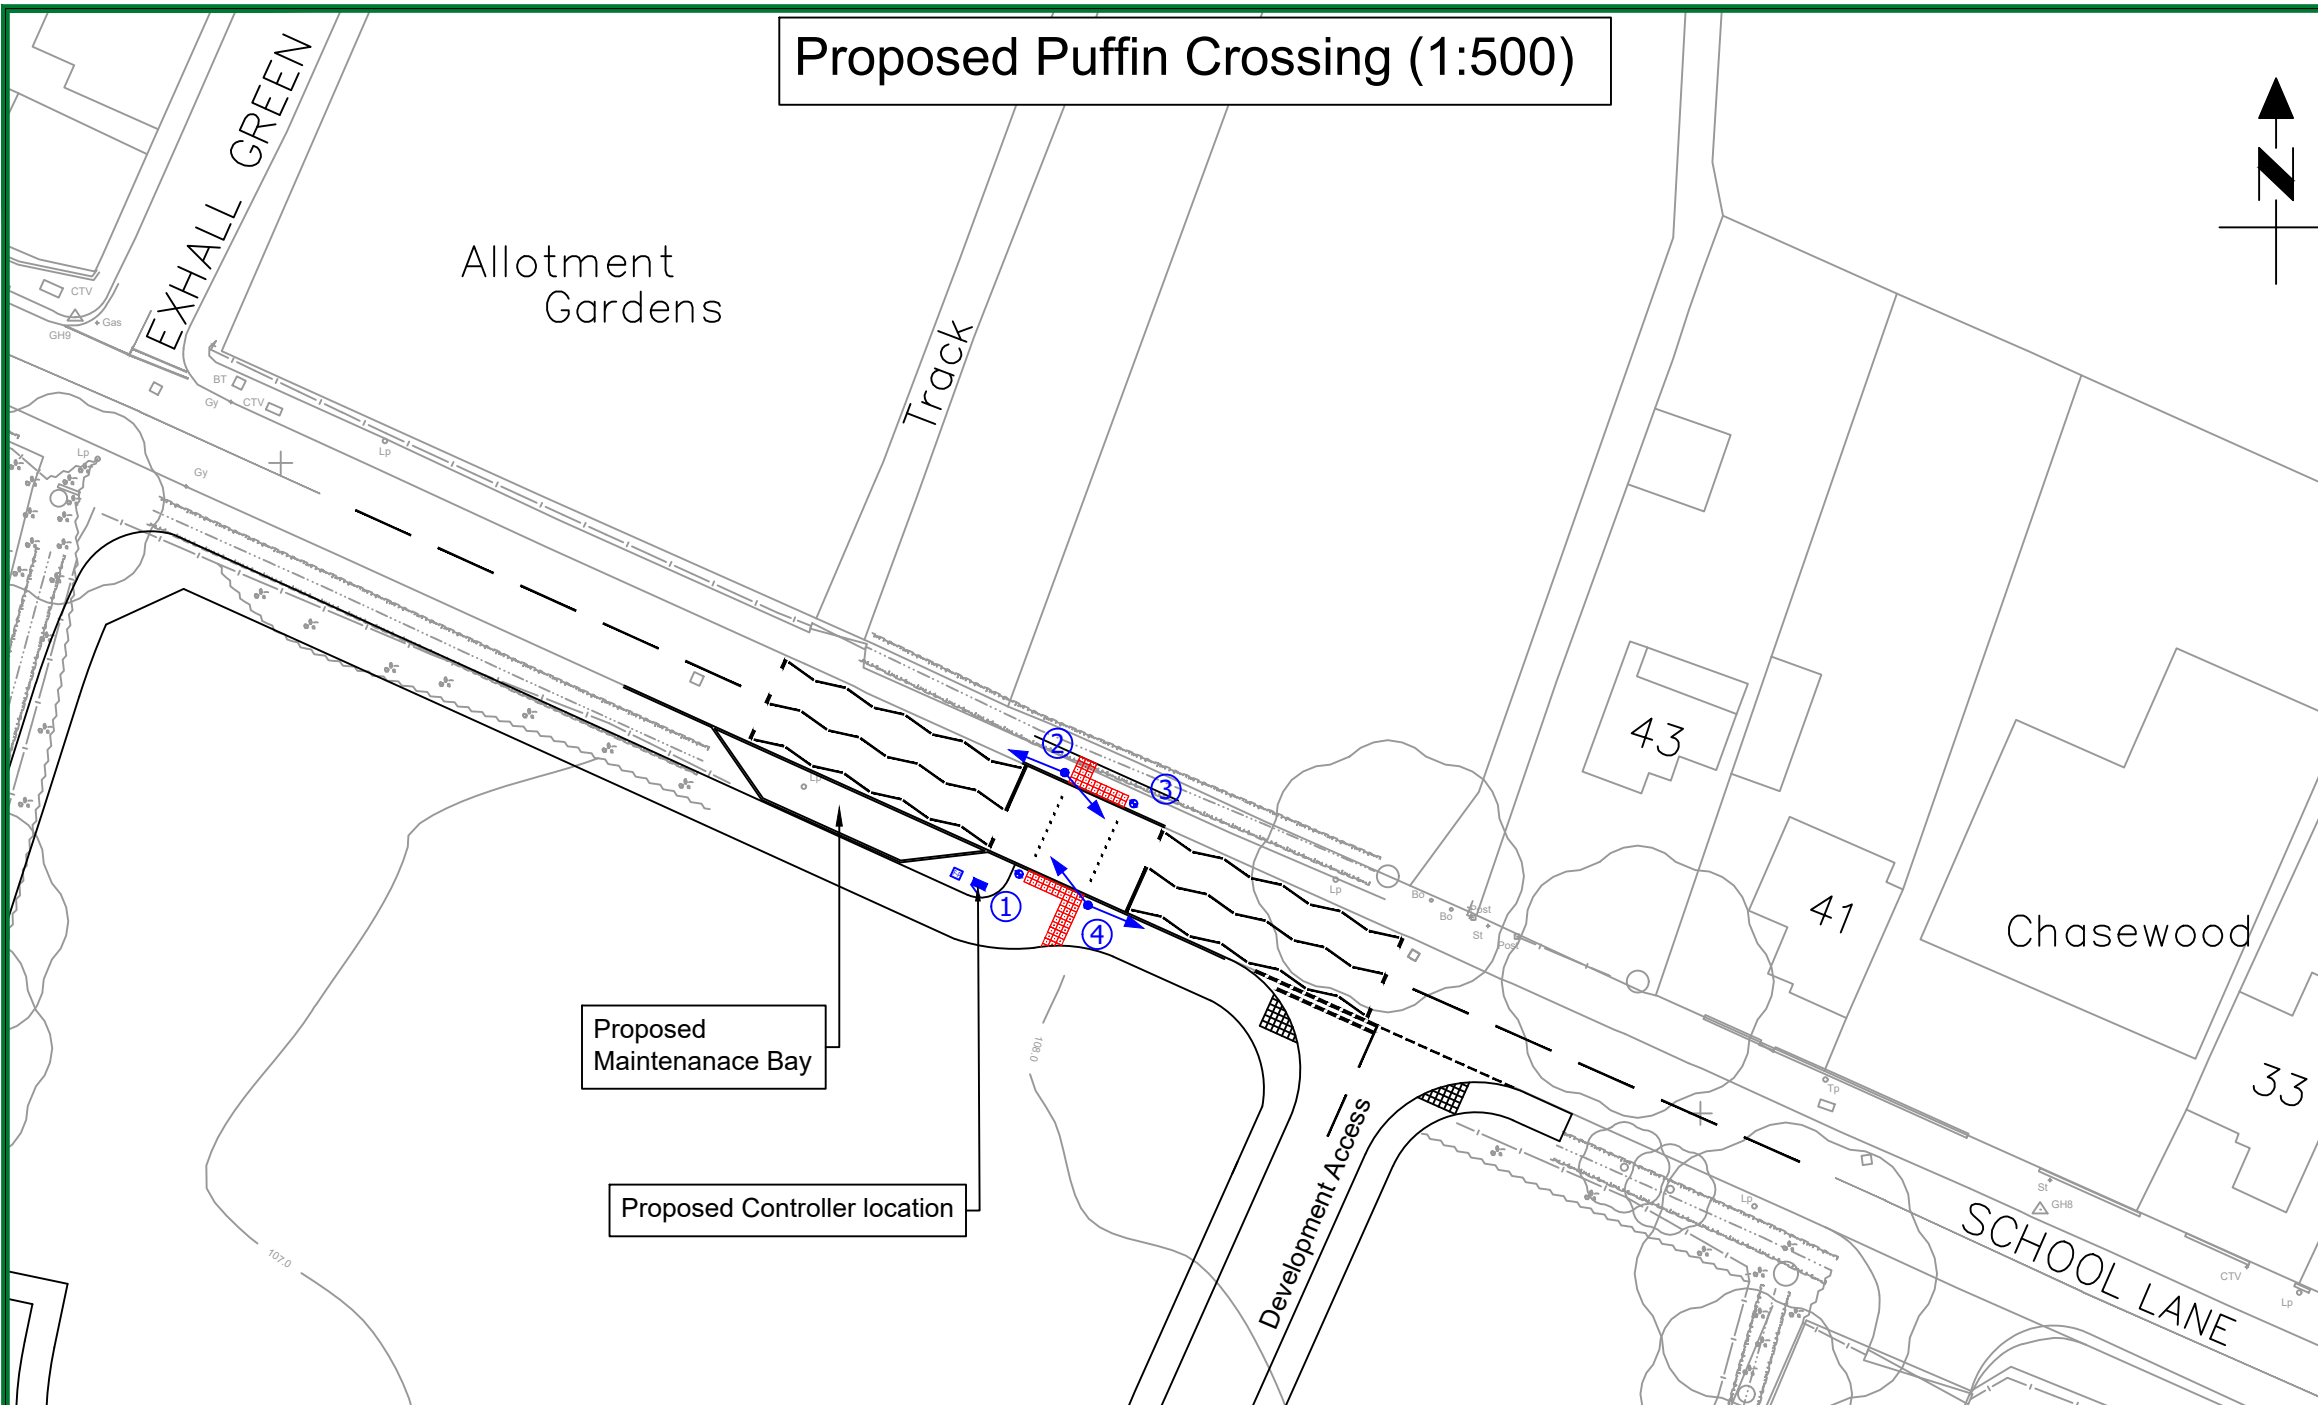

NOTES
 All traffic signal equipment and road markings shown are indicative and may be subject to change during detailed design or during installation due to site constraints.

REV	DRN	AMENDMENT	DATE



Engineering Design Services
 Environment Services, Communities
 Shire Hall Post Room
 Warwick
 CV34 4SP
 Tel : 01926 410410
 Web : www.warwickshire.gov.uk



C:\DesignServices\24.2\352\3 Drawings\3-01 AutoCAD\24.2---352-004.dwg

PROJECT
 School Lane nr Exhall Green, Exhall
 Proposed Puffin Crossing

TITLE
 Public Notice Plan
 Design Phase: For Consultation

Drm	EM	Ck'd	GD	App'd	GD
Date	14-12-22	Date	15-12-22	Date	15-12-22

Status: **Approved (Level 3)**

Scale: **As Shown** Sheet size: **A3**

DRG. NO. **24.2---352-004** Rev. **-**

Proposed Maintenance Bay
 Proposed Controller location

- Key**
- Traffic signal equipment mounted on poles
 - Traffic Signal Controller Approximate dimensions: 73cm width x 43cm depth x 116cm height
 - Traffic Signal Controller Feeder Pillar (FP) Approximate dimensions: 36cm width x 25cm depth x 60cm height
 - Red Tactile Paving (400mm x 400mm)

© Crown Copyright and database right 2021. Ordnance Survey 100019520.

Frame V2.9.1