


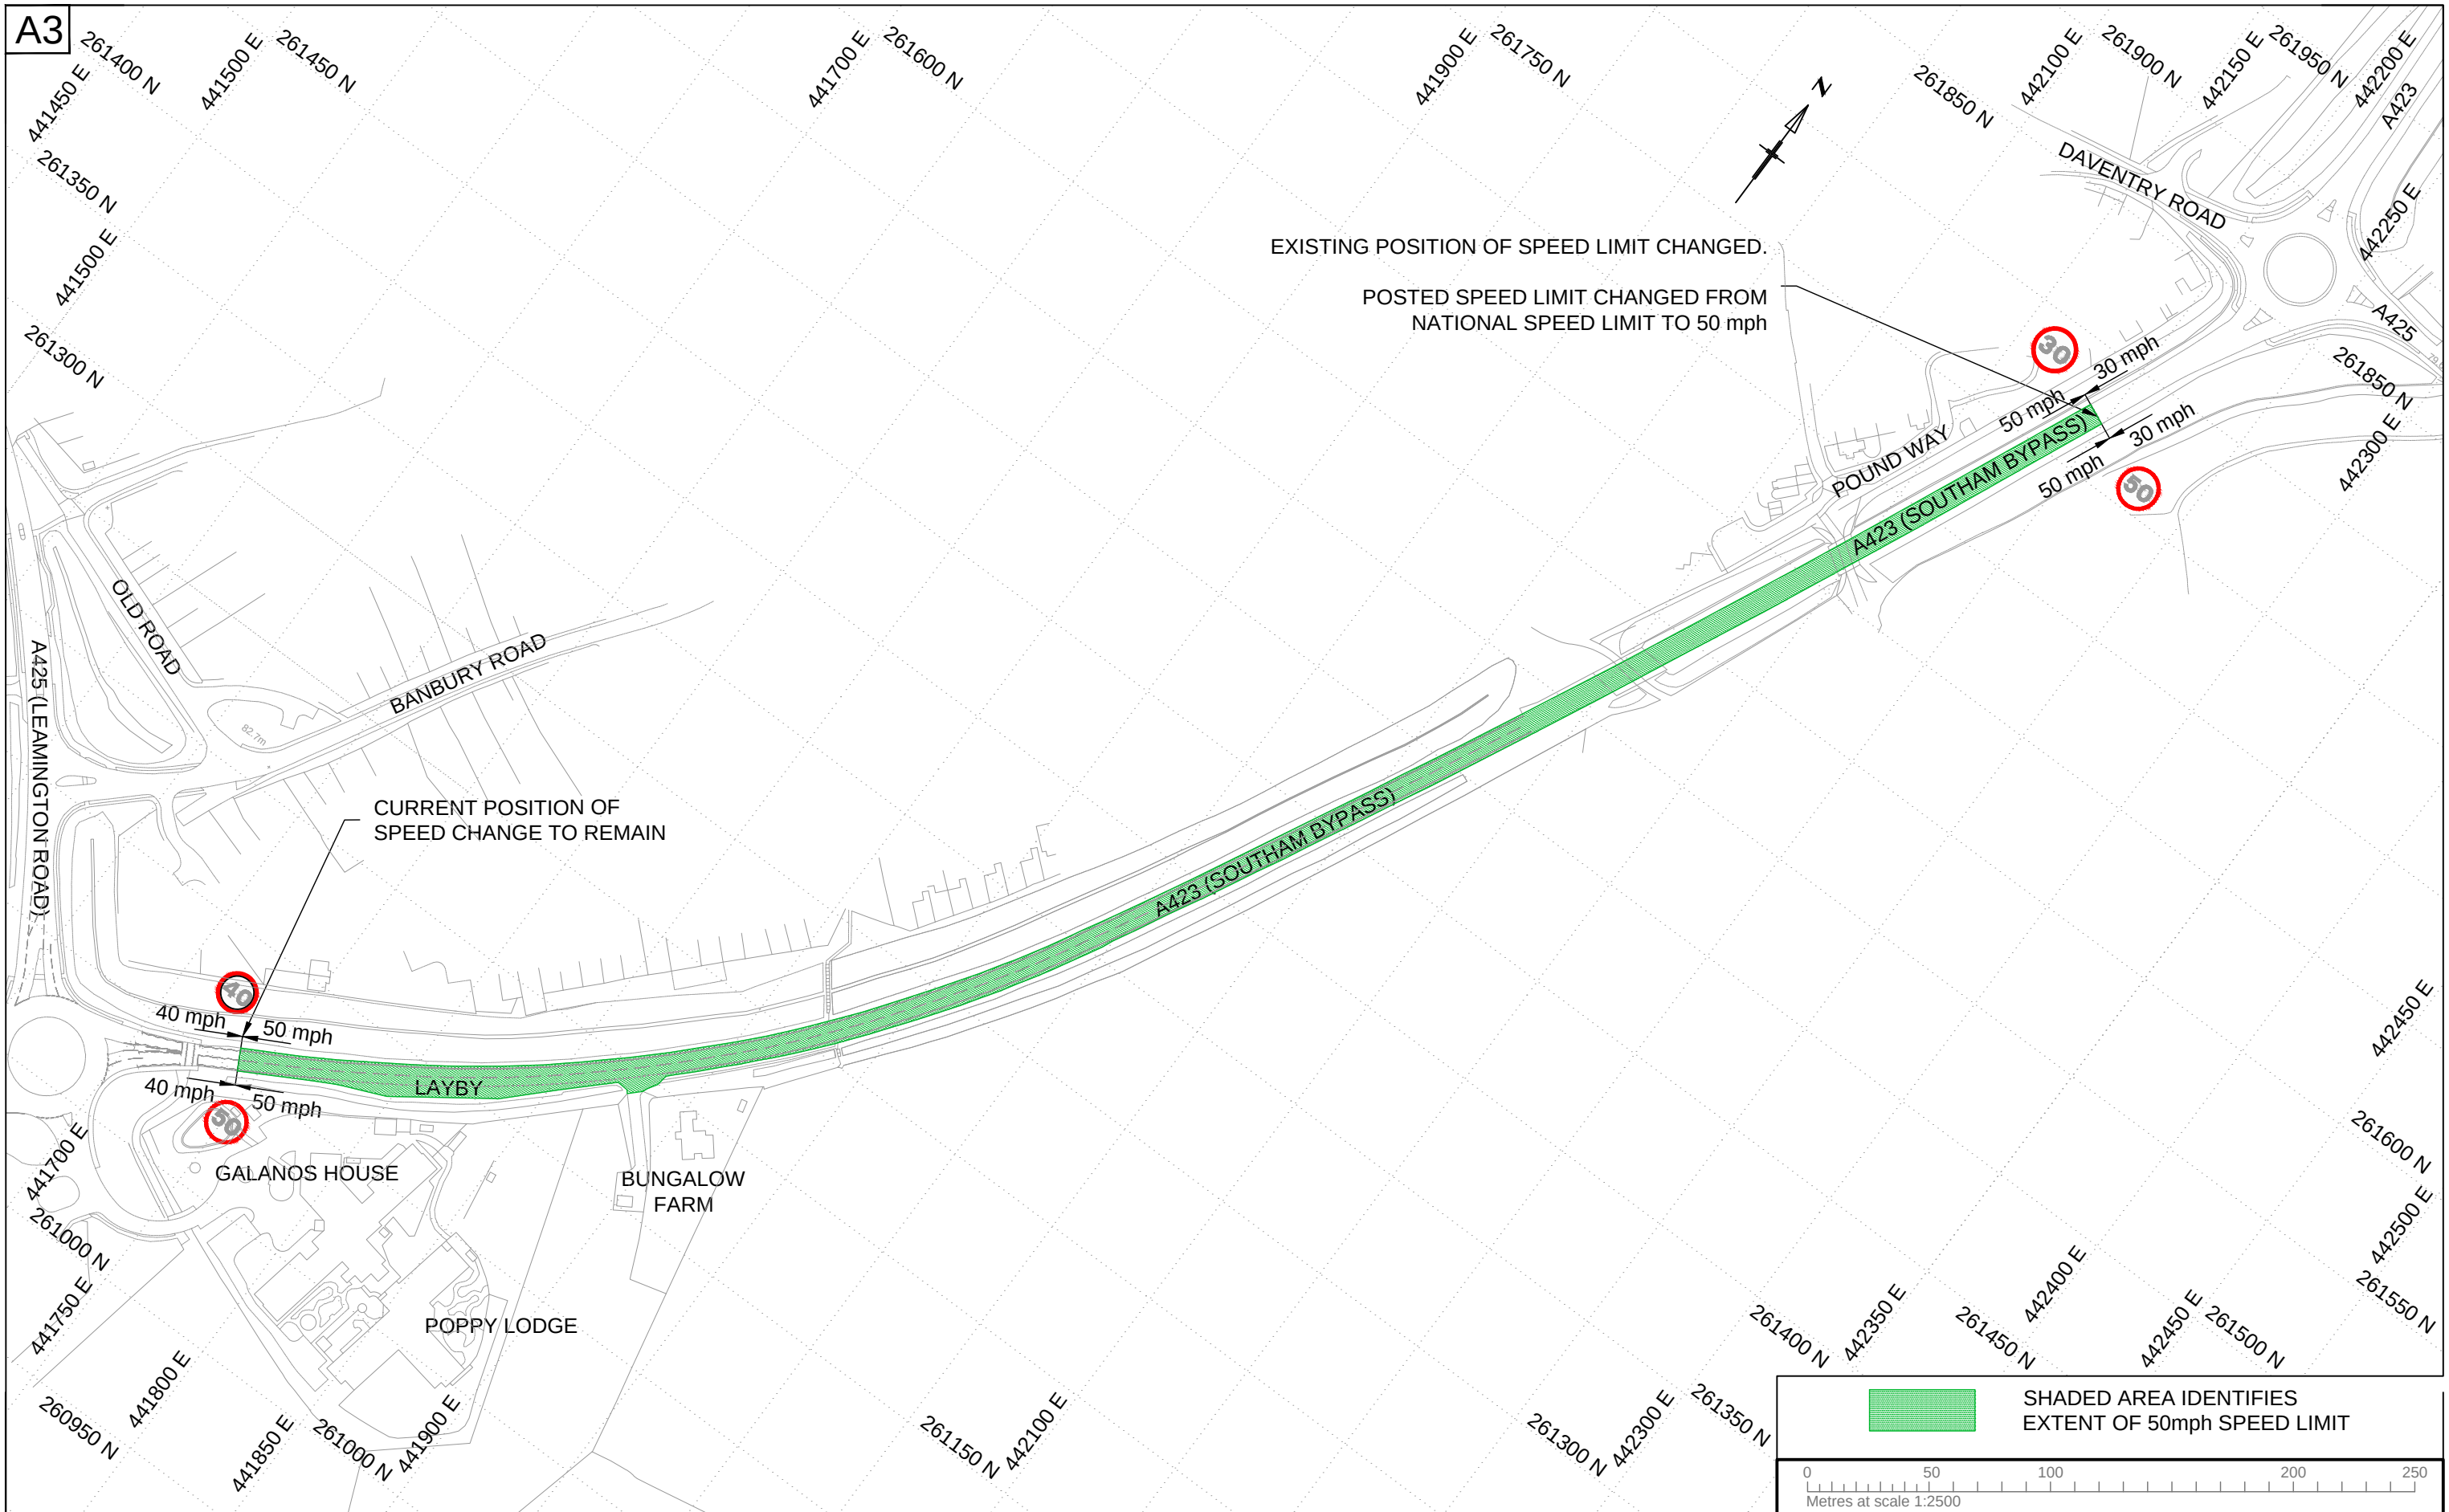

Reproduced from Ordnance Survey material by permission of Ordnance Survey on behalf of the Controller of Her Majesty's Stationery Office © Crown copyright. Unauthorised reproduction infringes Crown copyright and may lead to prosecution or civil proceedings. Connect Consultants Ltd Licence number: 100022432

connect
CONSULTANTS

78 BROAD STREET, CHIPPING SODBURY, BRISTOL. BS37 6AG
Tel: 01454 320 220 Web: www.connect-consultants.com
Fax: 01454 320 099 Email: bristol@connect-consultants.com



client
ALDI STORES LTD

project
PROPOSED DEVELOPMENT
SOUTHAM, A423

title
ADJUSTMENT TO THE EXISTING
SPEED RESTRICTIONS ALONG THE
A423 SOUTHAM BYPASS

date OCTOBER 2024	drawn by G.O.J.	checked by C.B.W.
scale 1 : 2500	status INFORMATION	
drawing number 19030-TRO-002	rev. B	