
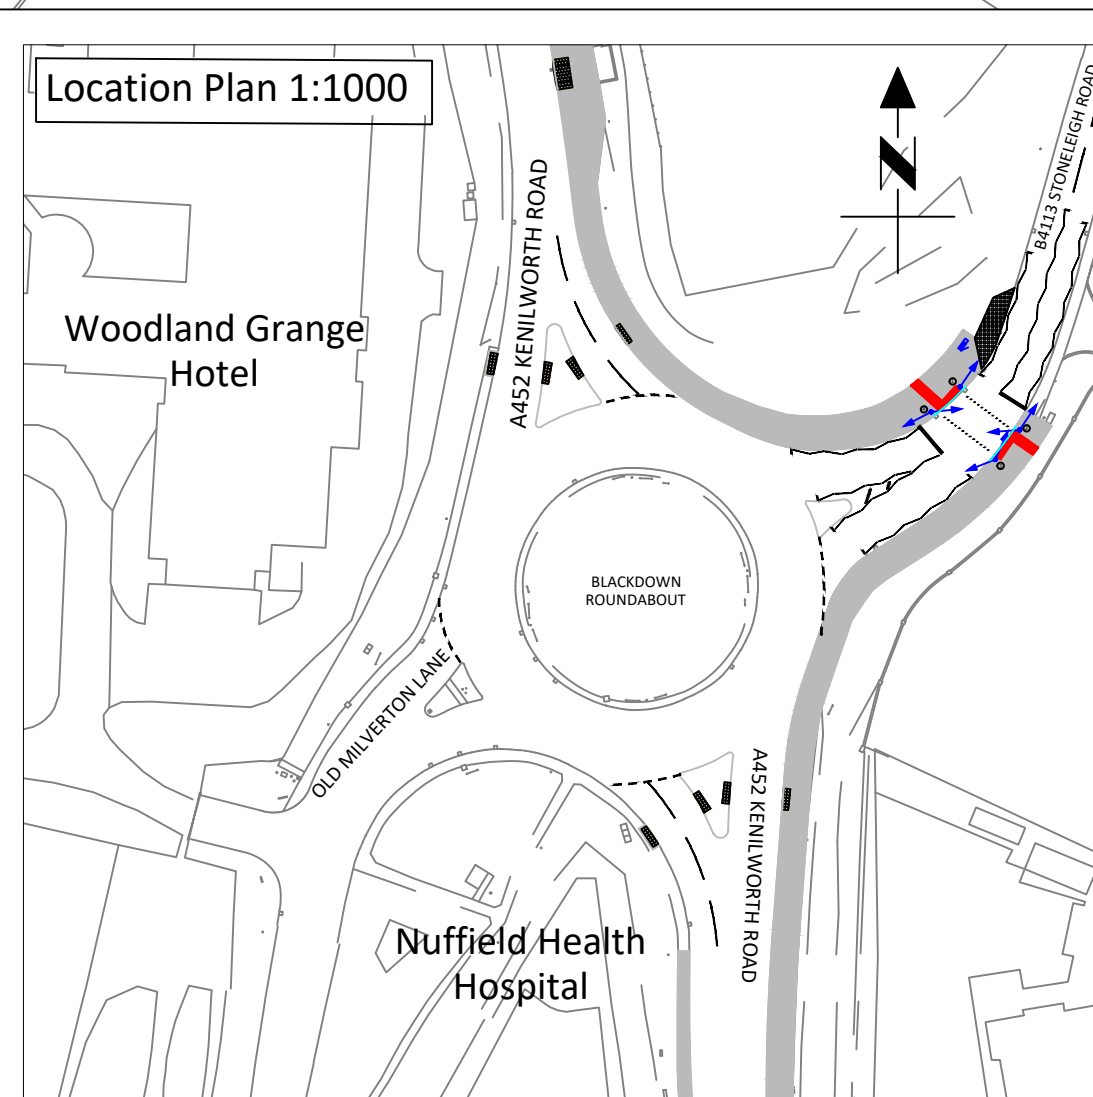



Proposed Toucan crossing 1:500

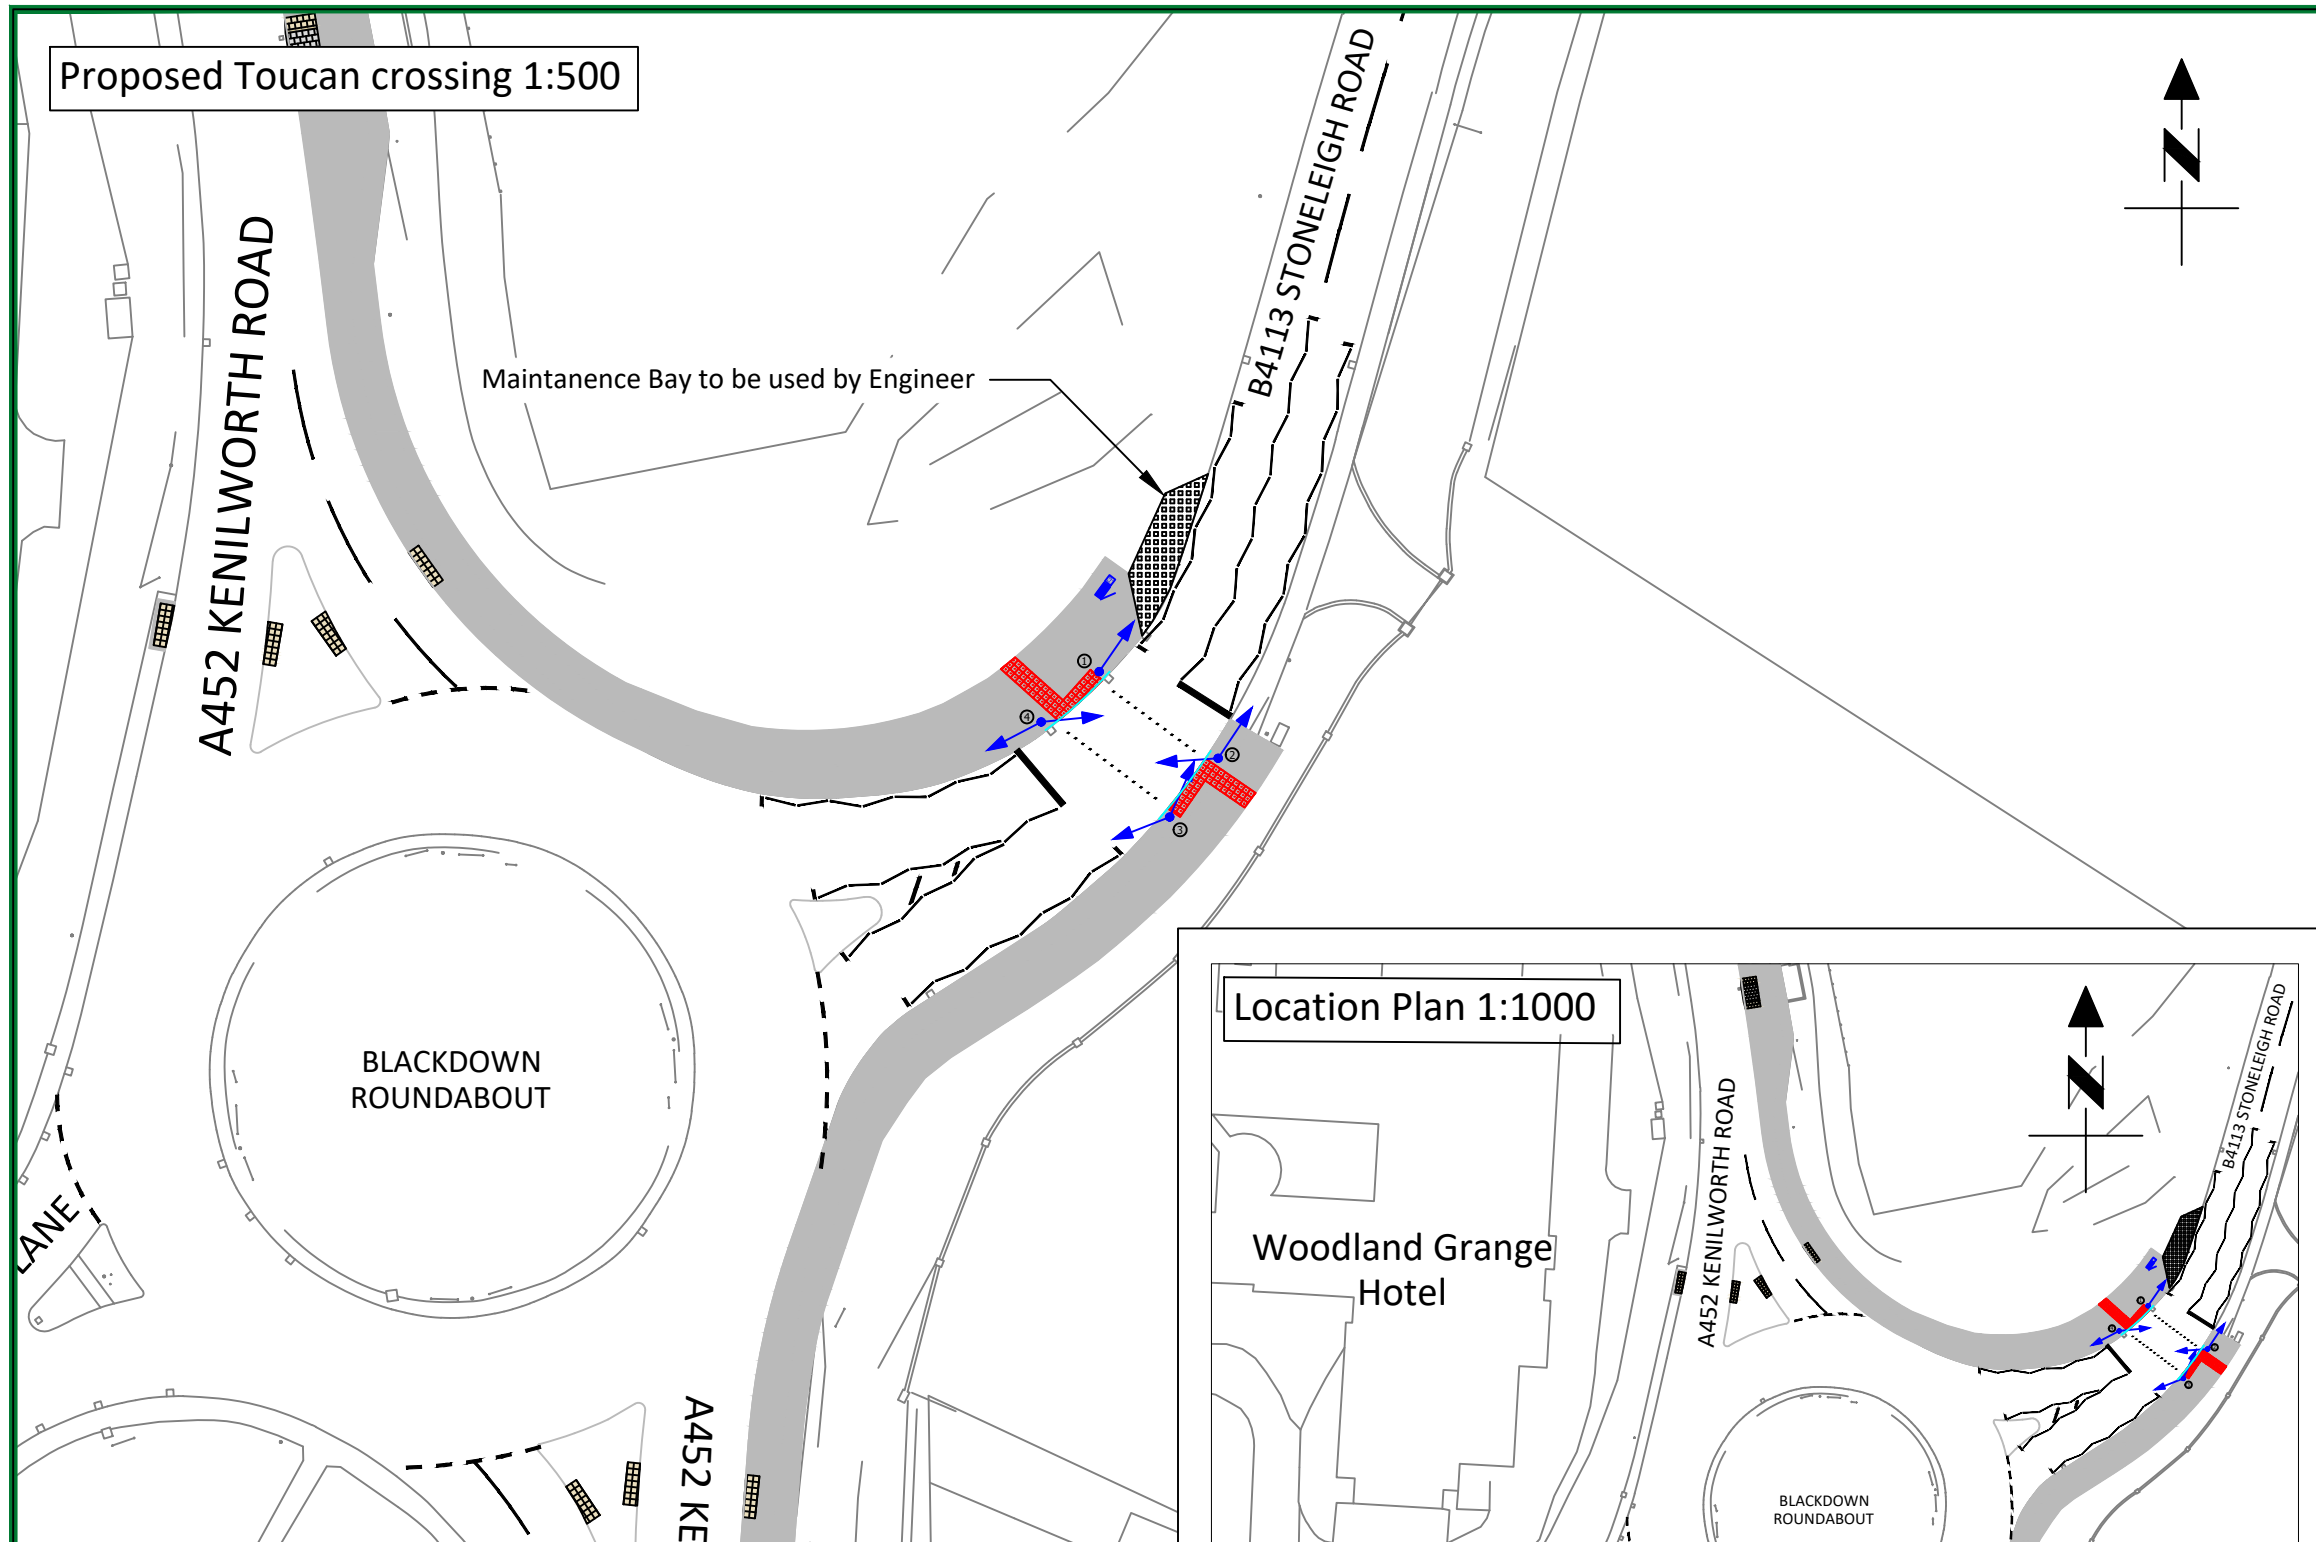

-  Traffic Signal equipment on pole
-  Traffic Signal Controller approxiamte dimensions: 73cm width x 43cm depth x 116cm height
-  Traffic Signal Controller Feeder Pillar approximate dimensions: 36cm width x 25cm depth x 60cm height
-  New Shared Footway / Cycleway
-  Proposed Zig Zag Road Markings

© Crown Copyright and database right  
2026. Ordnance Survey AC000019520.

| REV | DRN | AMENDMENT              | DATE       |
|-----|-----|------------------------|------------|
| 1   | LV  | Footway Design changes | 28/07/2026 |
|     |     |                        |            |
|     |     |                        |            |
 
|   |  |
|---|--|
| PROJECT PHASE STATUS: <b>CONCEPT DESIGN COMPLETE</b>                                                                                          |  |
| <b>Drawing Content Status:</b><br>FEASIBILITY WORK IN PROGRESS (ILLUSTRATIVE ONLY)                                                            |  |
| <b>Suitable For:</b><br>CONSULTATION, ROAD SAFETY AUDIT RSA-1A, STATUTORY UNDERTAKER C3<br>ESTIMATES, OPTION ASSESSMENT, PROJECT FUNDING BIDS |  |
| <b>PROJECT PROGRESS:</b><br>                               |  |



**Engineering Design Services**  
Highways  
Communities Directorate  
Shire Hall  
Warwick  
CV34 4RL  
Tel : 01926 410410  
Web : [www.warwickshire.gov.uk](http://www.warwickshire.gov.uk)



FS 26655

28/07/2026 13:28:35, Lvos, ISO full bleed A3 (420.00 x 297.00 MM)

PROJECT

K2L-1B Cycleway Blackdown roundabout

TITLE  
Proposed Toucan Crossing on B4113 Stoneleigh  
Road near A452 Kenilworth Road  
Consultation Plan

|          |      |
|----------|------|
| SCALE    | SIZE |
| As Shown | A3   |

|             |          |             |          |          |    |
|-------------|----------|-------------|----------|----------|----|
| ORIGINAL BY | LV       | REVISION BY | LV       | REVIEWER | GD |
| DATE        | 08/07/26 | DATE        | 28/07/26 | APPROVER | GD |

| PROJECT  | ORIGINATOR | VOL./SERIES | LOCATION |
|----------|------------|-------------|----------|
| 9.2-A452 | - WCC      | - HSL       | - ZZ     |
| DR       | - TS       | - 0002      | - 0001   |
| TYPE     | ROLE       | NUMBER      | REVISION |

#### Frame V4.4.1