


**NOTE.**  
Map panel to the left shows the location of the NORTHERN Build-out.

**NOTE.**  
Map panel to the right shows the location of the SOUTHERN Build-out.

**NOTE.**  
Map panel below shows the location of both Build-outs relative to each other.

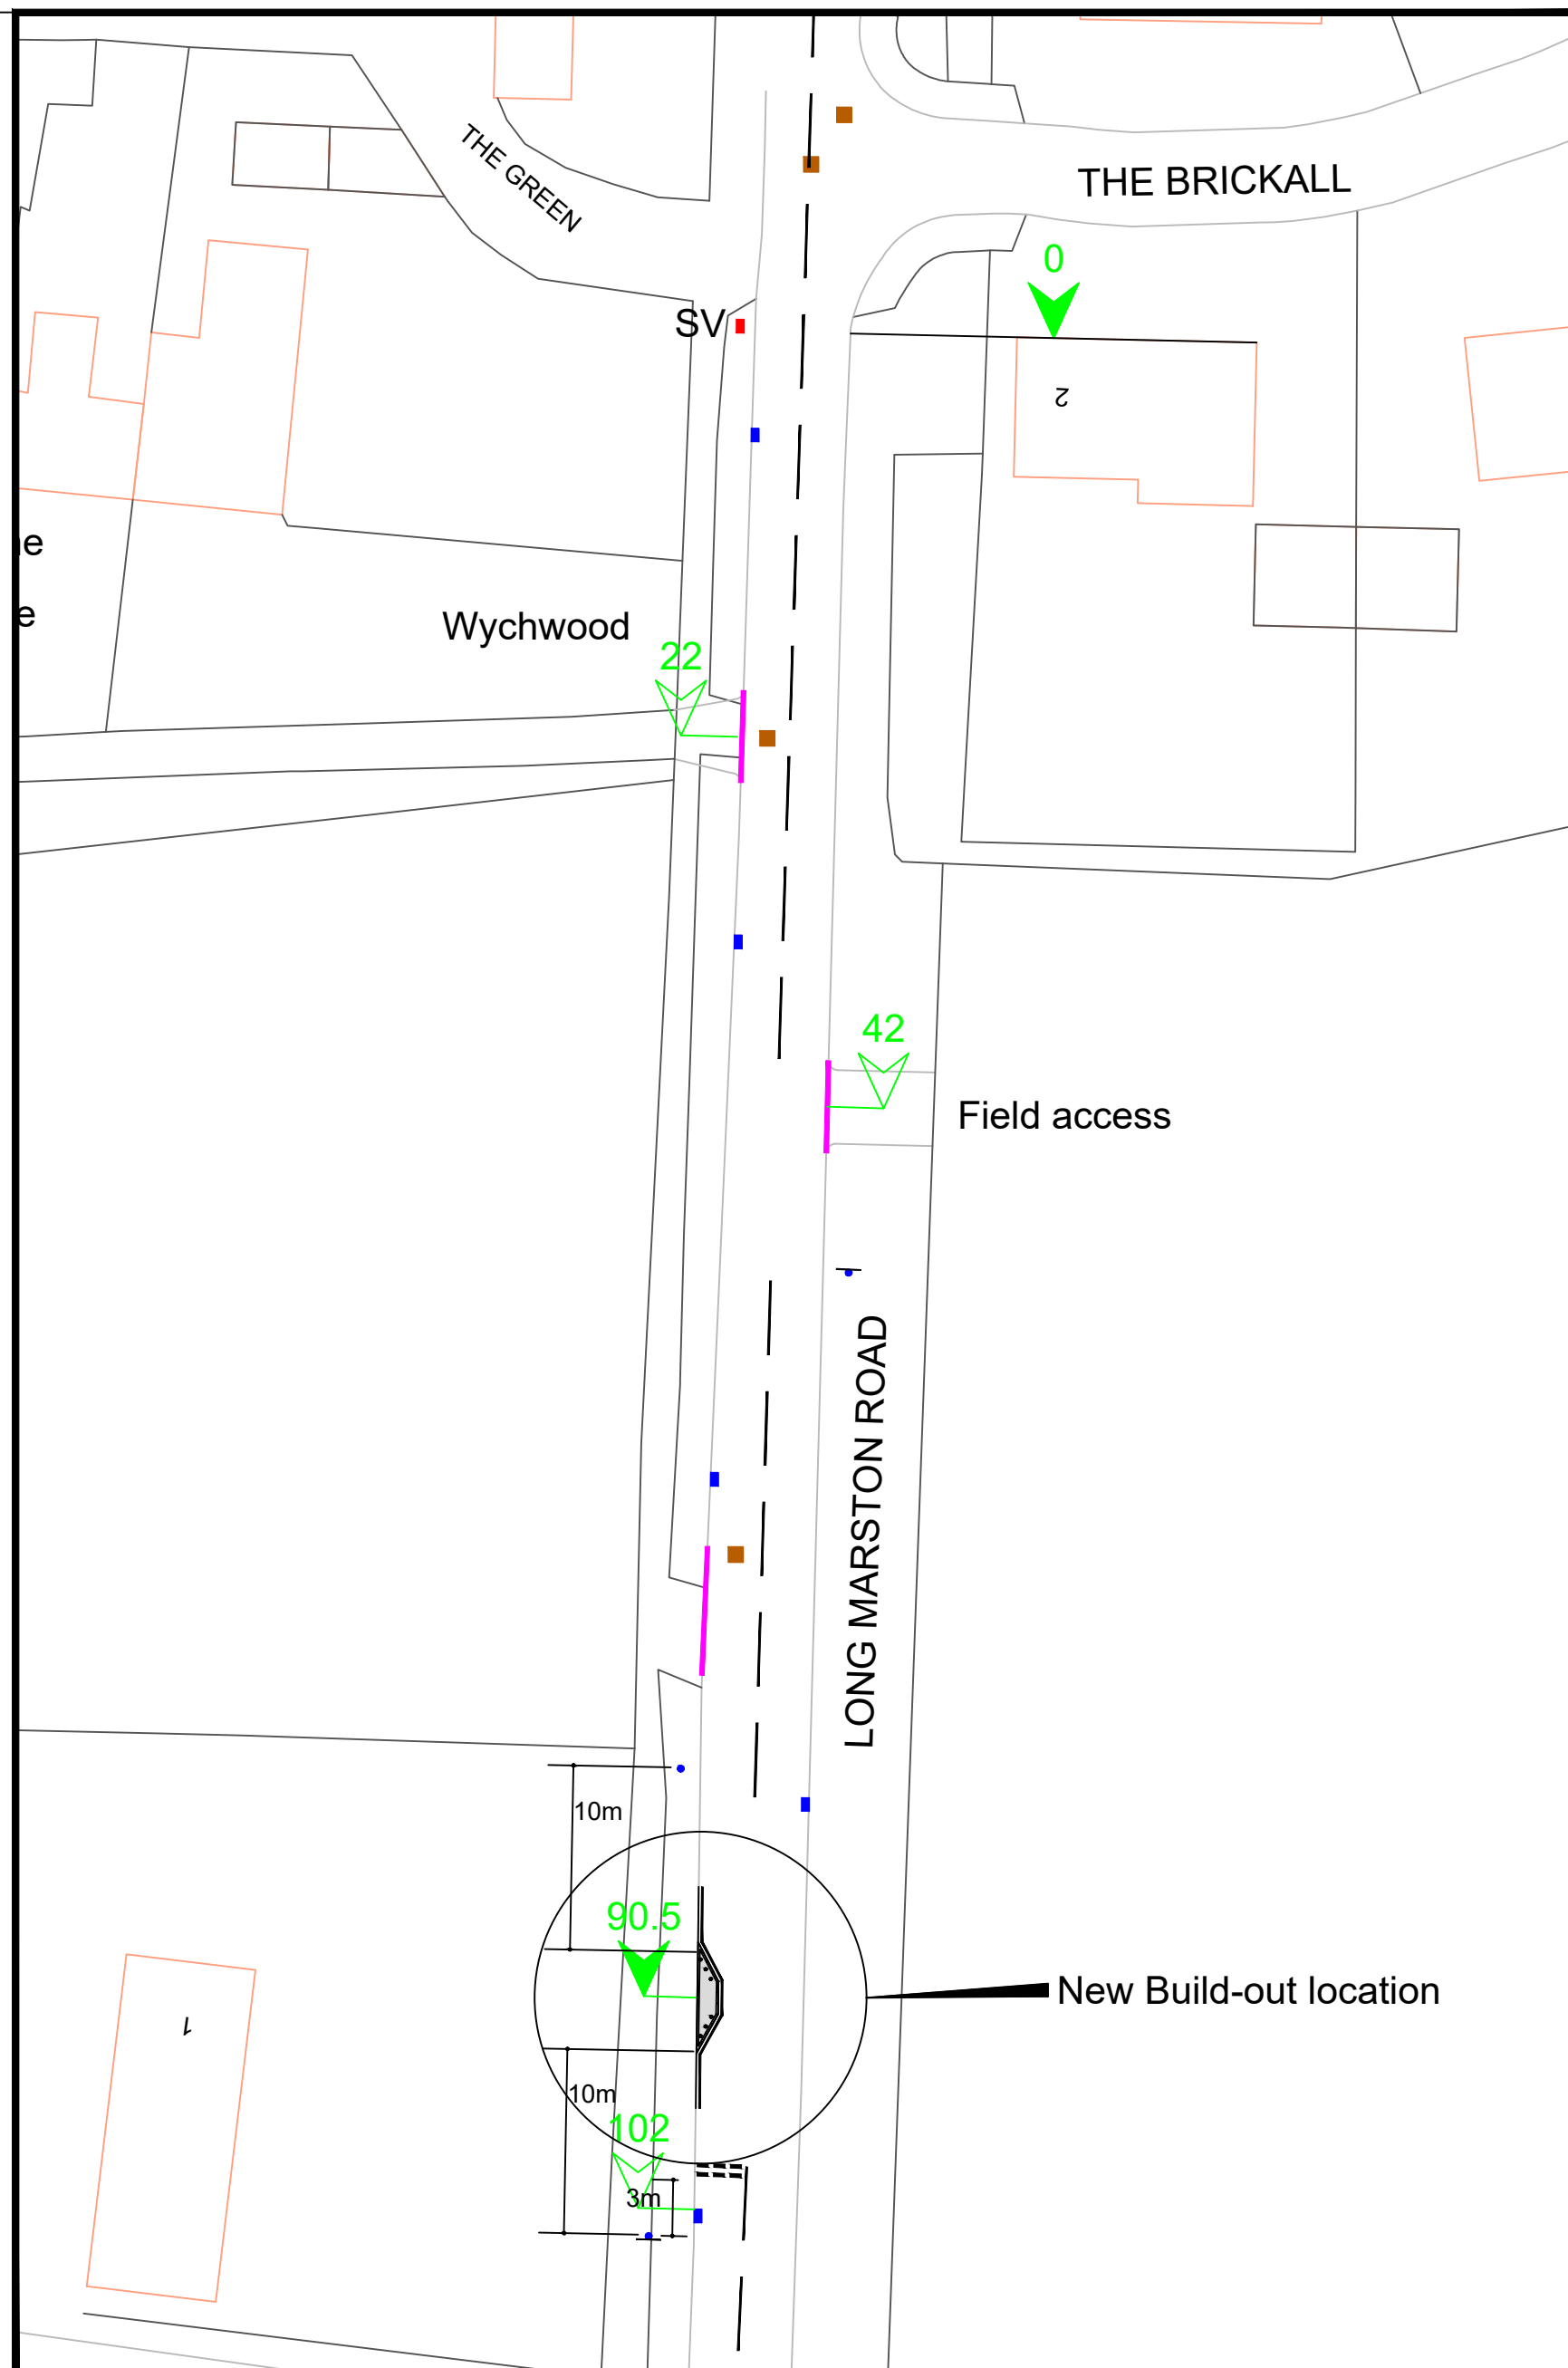

**Warwickshire County Council**  
**TRANSPORT AND ECONOMY**  
 Traffic & Road Safety  
 Communities, Shire Hall Post Room  
 Warwick, CV34 4SP  
 Tel : 01926 410410  
[www.warwickshire.gov.uk](http://www.warwickshire.gov.uk)  
<mailto:communities@warwickshire.gov.uk>

**NOTES**

Based on Ordnance Survey mapping with the permission of the Controller of HMSO  
 © Crown Copyright and database right 2011. Ordnance Survey 100019520.  
 All rights reserved.  
 Unauthorised reproduction infringes copyright and may lead to prosecution or civil proceedings.  
 Warwickshire County Council.

REV	DATE	BY	CHK	AMENDMENT
-	--/--	-	-	-
-	--/--	-	-	-
-	--/--	-	-	-
-	--/--	-	-	-
-	--/--	-	-	-

Drawing title  
**Proposed Traffic Calming Location Plan for the two Build-outs in Long Marston Village**

Project title  
**Installation details**

Drawn by  
**MMcD**

Checked by  
**G.S.**

Date  
**26.10.20**

Scale  
**NTS @ A2\_L**

Drawing number  
**TR 10761 / 08**