


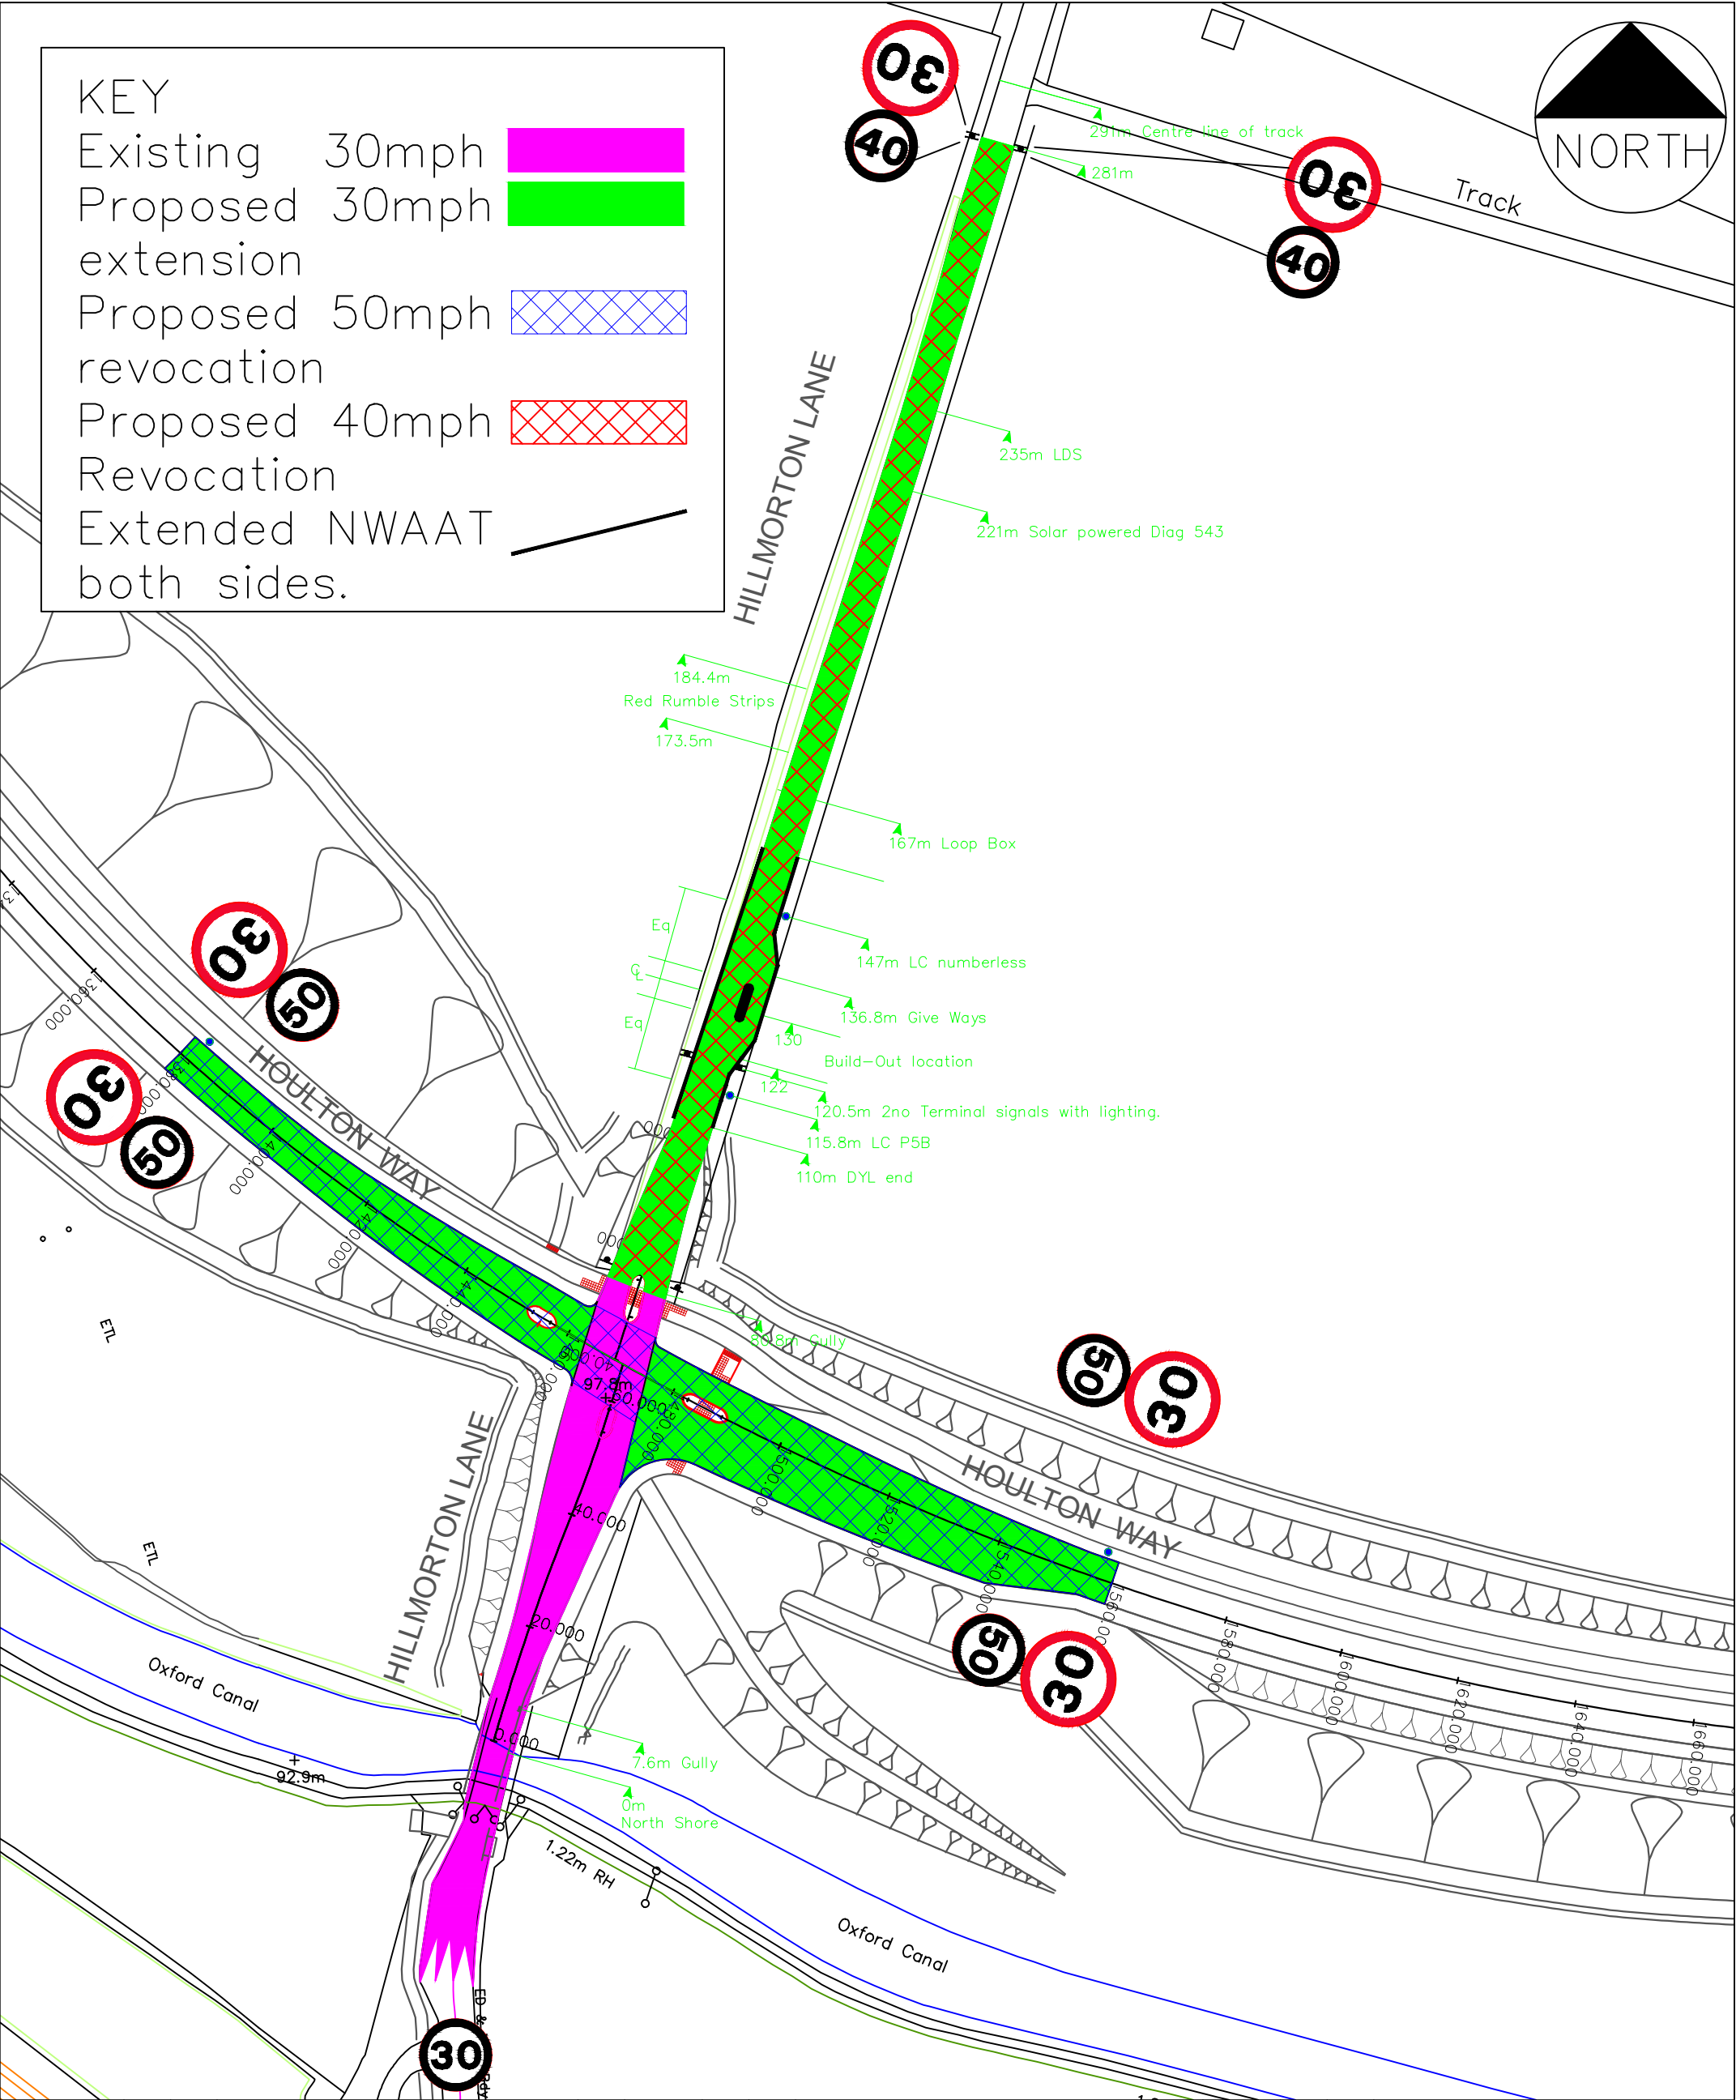

REV	DATE	BY	CHK	AMENDMENT	REV	DATE	BY	CHK	AMENDMENT	REV	DATE	BY	CHK	AMENDMENT
A	15.01.20	MM	-	Speed Limit extension & revocations added. NWAAT & Centre Refuge added.	-	--/--	-	-	-	-	--/--	-	-	-
-	--/--	-	-	-	-	--/--	-	-	-	-	--/--	-	-	-

Warwickshire
County Council
TRANSPORT
AND ECONOMY

www.warwickshire.gov.uk
<mailto:communities@warwickshire.gov.uk>

Traffic & Road Safety
Communities,
Shire Hall Post Room
Warwick, CV34 4SP
Tel : 01926 410410

NOTES

Based on Ordnance Survey mapping with the permission of the Controller of HMSO
© Crown Copyright and database right 2011. Ordnance Survey 100019520.
All rights reserved.
Unauthorised reproduction infringes copyright and may lead to prosecution or civil proceedings.
Warwickshire County Council.

Drawing title

**Proposed 30mph extension
and 40mph 50mph revocation
Hillmorton Lane & Houlton Way
Clifton on Dunsmore**

Project title

Speed Limit Extension

Drawn by MMcD	Checked by -
Date 24 December 2019	
Scale NTS @ A3_P	
Drawing number TP 11107 / 01 A	