


1620/20

DocuSigned by:

Peter Endall

84BF68B4724A469...

**Road layout changes under construction**  
**See dwg ref. TR/10434-03**

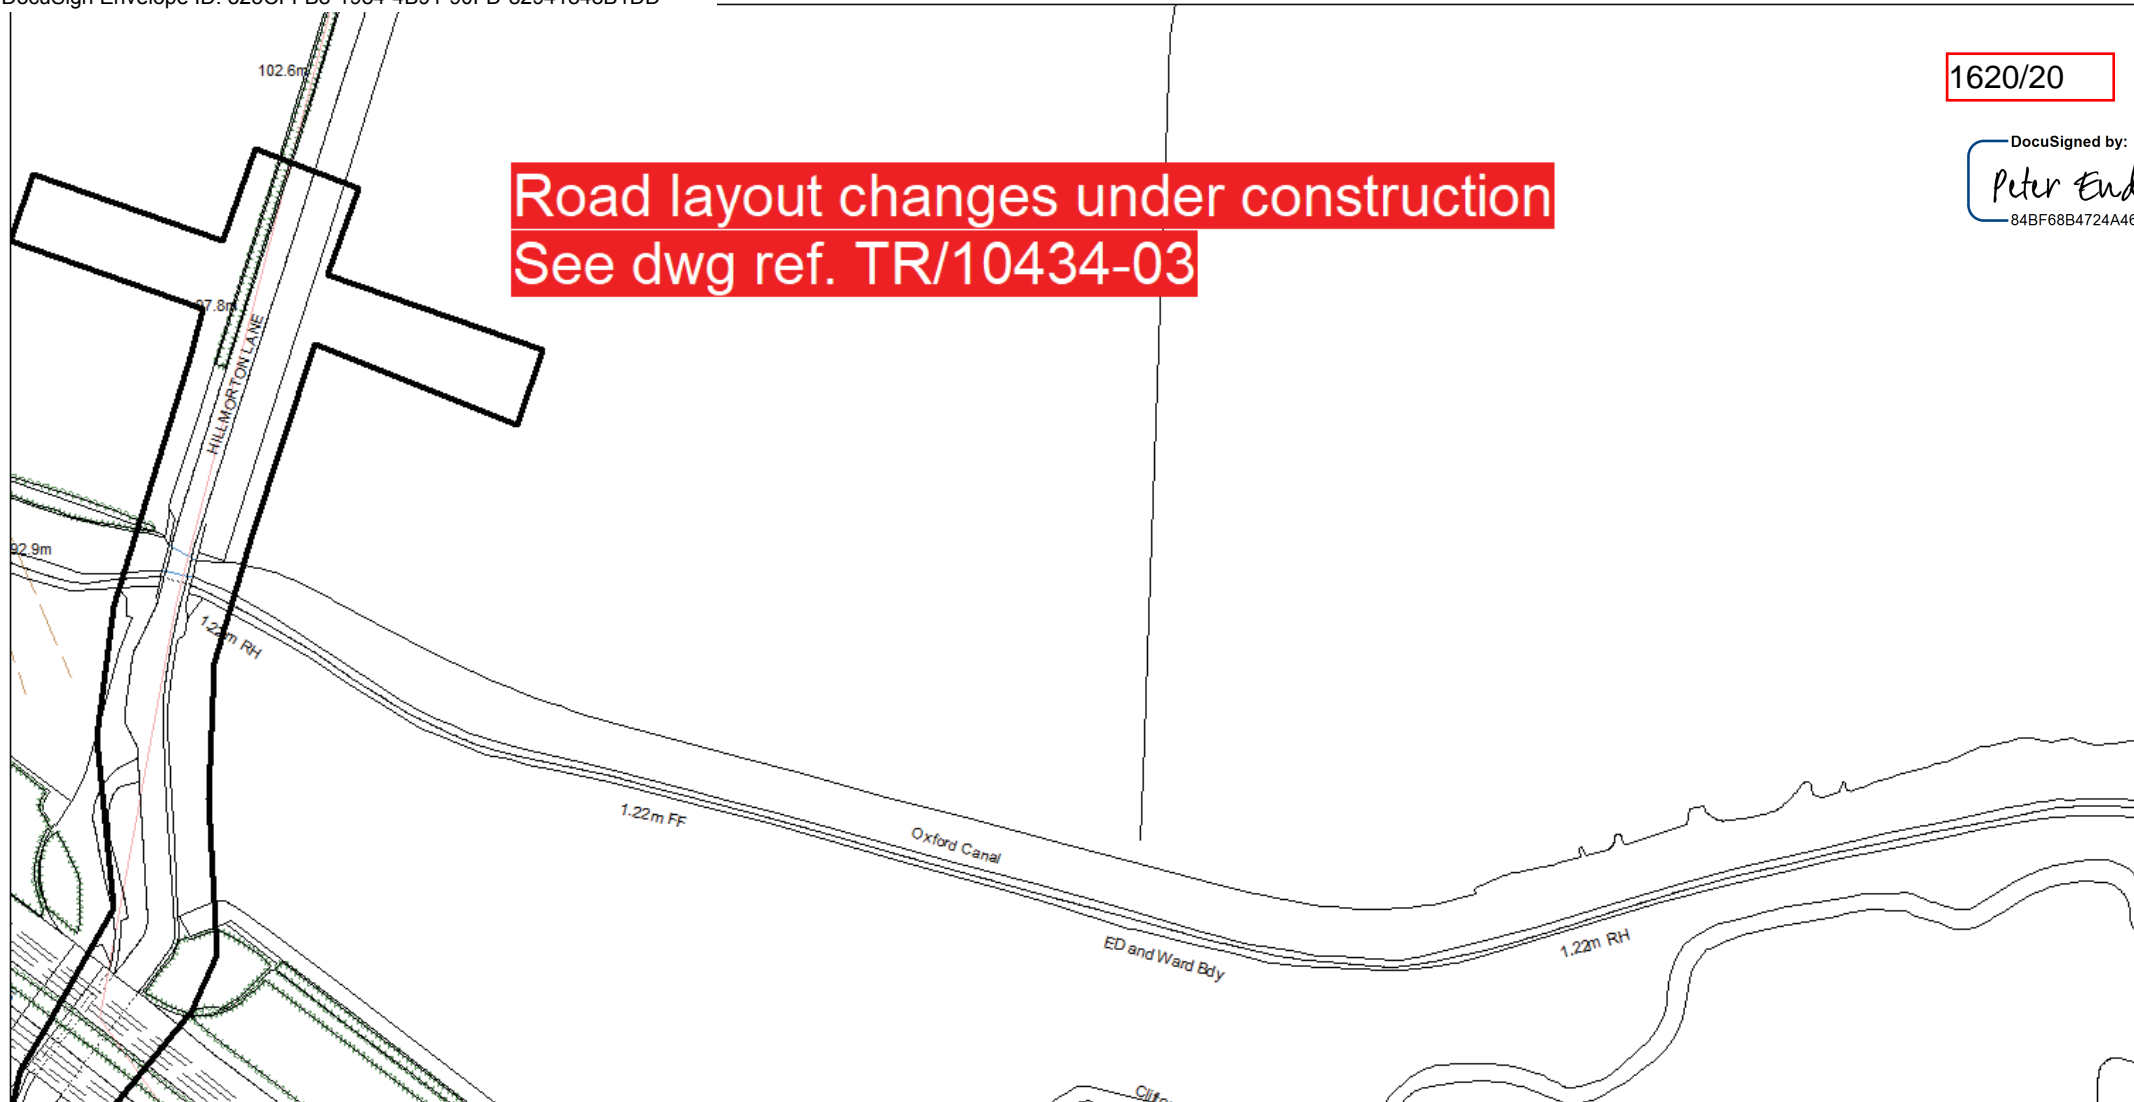

Reproduced from the Ordnance Survey map with the permission of Ordnance Survey on behalf of the Controller of Her Majesty's Stationery Office (C) Crown Copyright. Unauthorised reproduction infringes Crown Copyright and may lead to prosecution or civil proceedings. Warwickshire County Council, 100019520, 2017.

Communities Group  
 Warwickshire County Council  
 P.O. Box 9  
 Shire Hall  
 Warwick  
 CV34 4RR

**Title:**

**Consolidated Road Traffic  
 Regulation Orders**

PROPOSED



**Area**  
 Rugby

**Area code**  
 EN103

**Date**

05/03/2020

**Revision No.**

1

**Scale**

1 : 1250