



Car Park

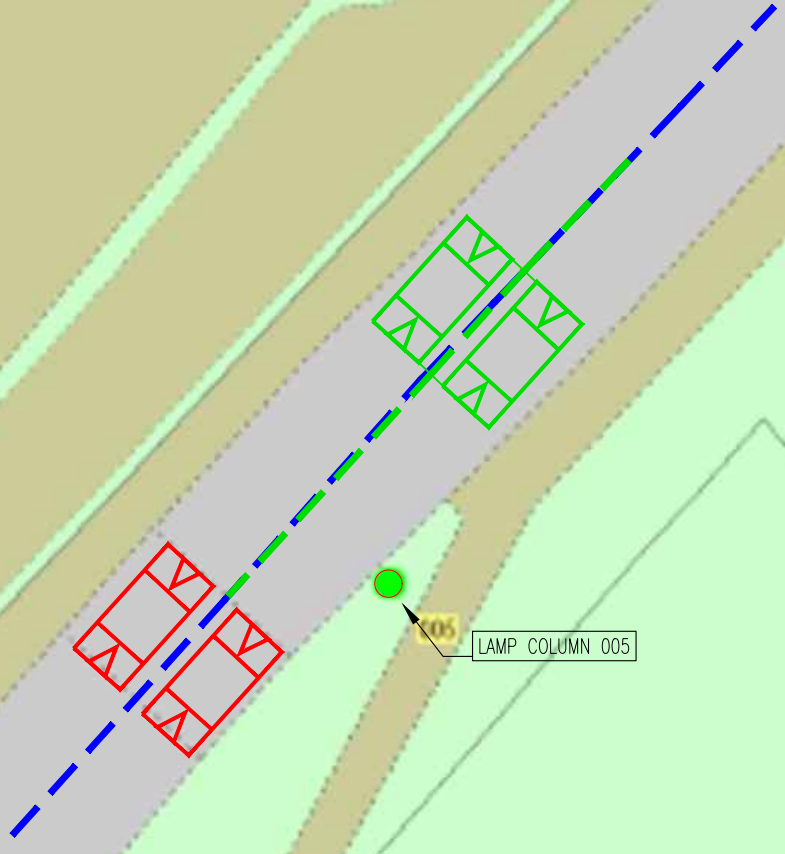


KEY

Proposed location of new speed cushions

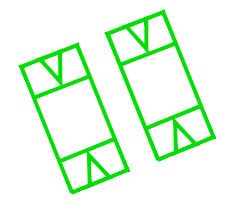

Speed cushions to be removed & carriageway reconstructed to standard detail

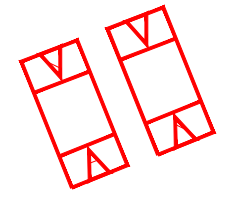



Lamp column




Proposed new centreline marking



Existing centreline marking

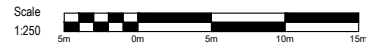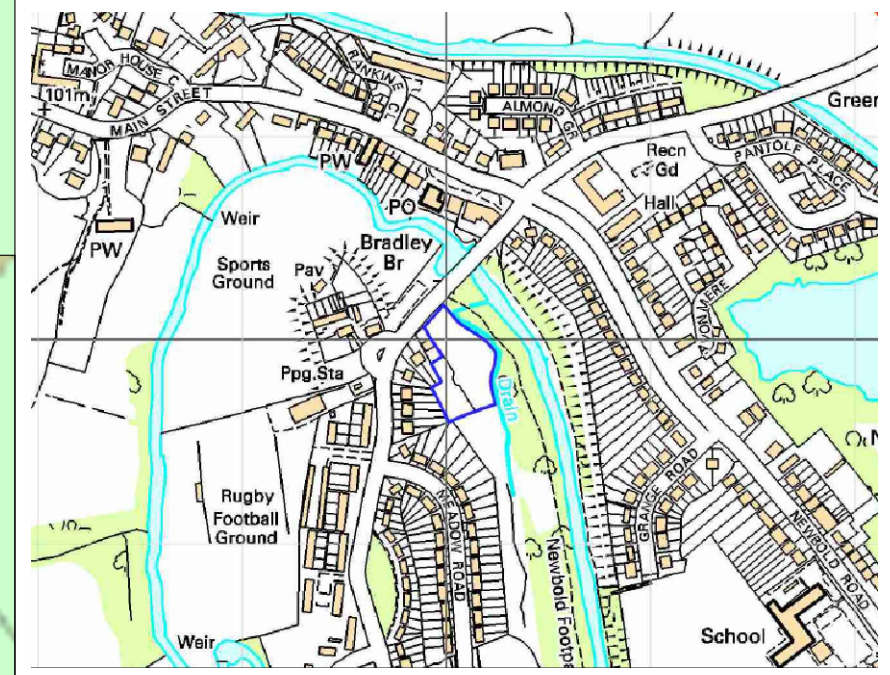

Scale Not to Scale

		<small>Issue</small> <small>Drawn</small> <small>Approved</small> <small>Date</small>
<small>Issuing Office:</small> JMS Midlands (Nuneaton): Victoria Court, 25 Tennant Street Nuneaton, Warwickshire, United Kingdom, CV11 4LZ, Tel: 02476 350505		
<small>Project:</small> PARKFIELD ROAD RUGBY		
<small>Drawing Title:</small> REALIGNMENT OF CENTRELINES & RE-SITING SPEED CUSHIONS		
<small>Project No.:</small> EX18_049_03	<small>Drawing No.:</small> 016	<small>Issue:</small> P1
<h2>PRELIMINARY</h2>		