

WARWICKSHIRE COUNTY COUNCIL

ROAD TRAFFIC REGULATION ACT 1984

THE WARWICKSHIRE COUNTY COUNCIL (WARWICK ROAD, KINETON)
(40 MPH SPEED LIMIT) ORDER 2021

The Warwickshire County Council in exercise of its powers under section 84 of the Road Traffic Regulation Act 1984 (hereinafter referred to as "the Act"), and of all other enabling powers, hereby make the following Order: -

1. Save as provided in Article 2 below, no person shall drive any motor vehicle at a speed exceeding 40 miles per hour on the length of road described in the Schedule to this Order.
2. The provisions of Article 1 of this Order shall not apply to a vehicle falling within regulation 3(4) of The Road Traffic Exemptions (Special Forces) (Variation and Amendment) Regulations 2011 when such a vehicle is used in accordance with regulation 3(5) of those Regulations.
3. This Order may be cited as "The Warwickshire County Council (Warwick Road, Kineton) (40 mph Speed Limit) Order 2021" and shall come into operation on the 5th day of February Two thousand and twenty one

SCHEDULE

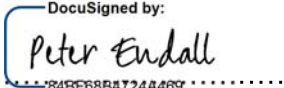

Reduction in speed limit from NSL (60 mph) to 40 mph)

1. Warwick Road

From a point 253 metres north-west of its junction with Castle Road north-westwards for 489 metres which is shown on the Plan annexed hereto and numbered TR11093-1

SIGNED by the Proper Officer
for and on behalf of The Warwickshire County Council

on the 22nd day of January Two thousand and twenty one

Authorised by  Initials. 

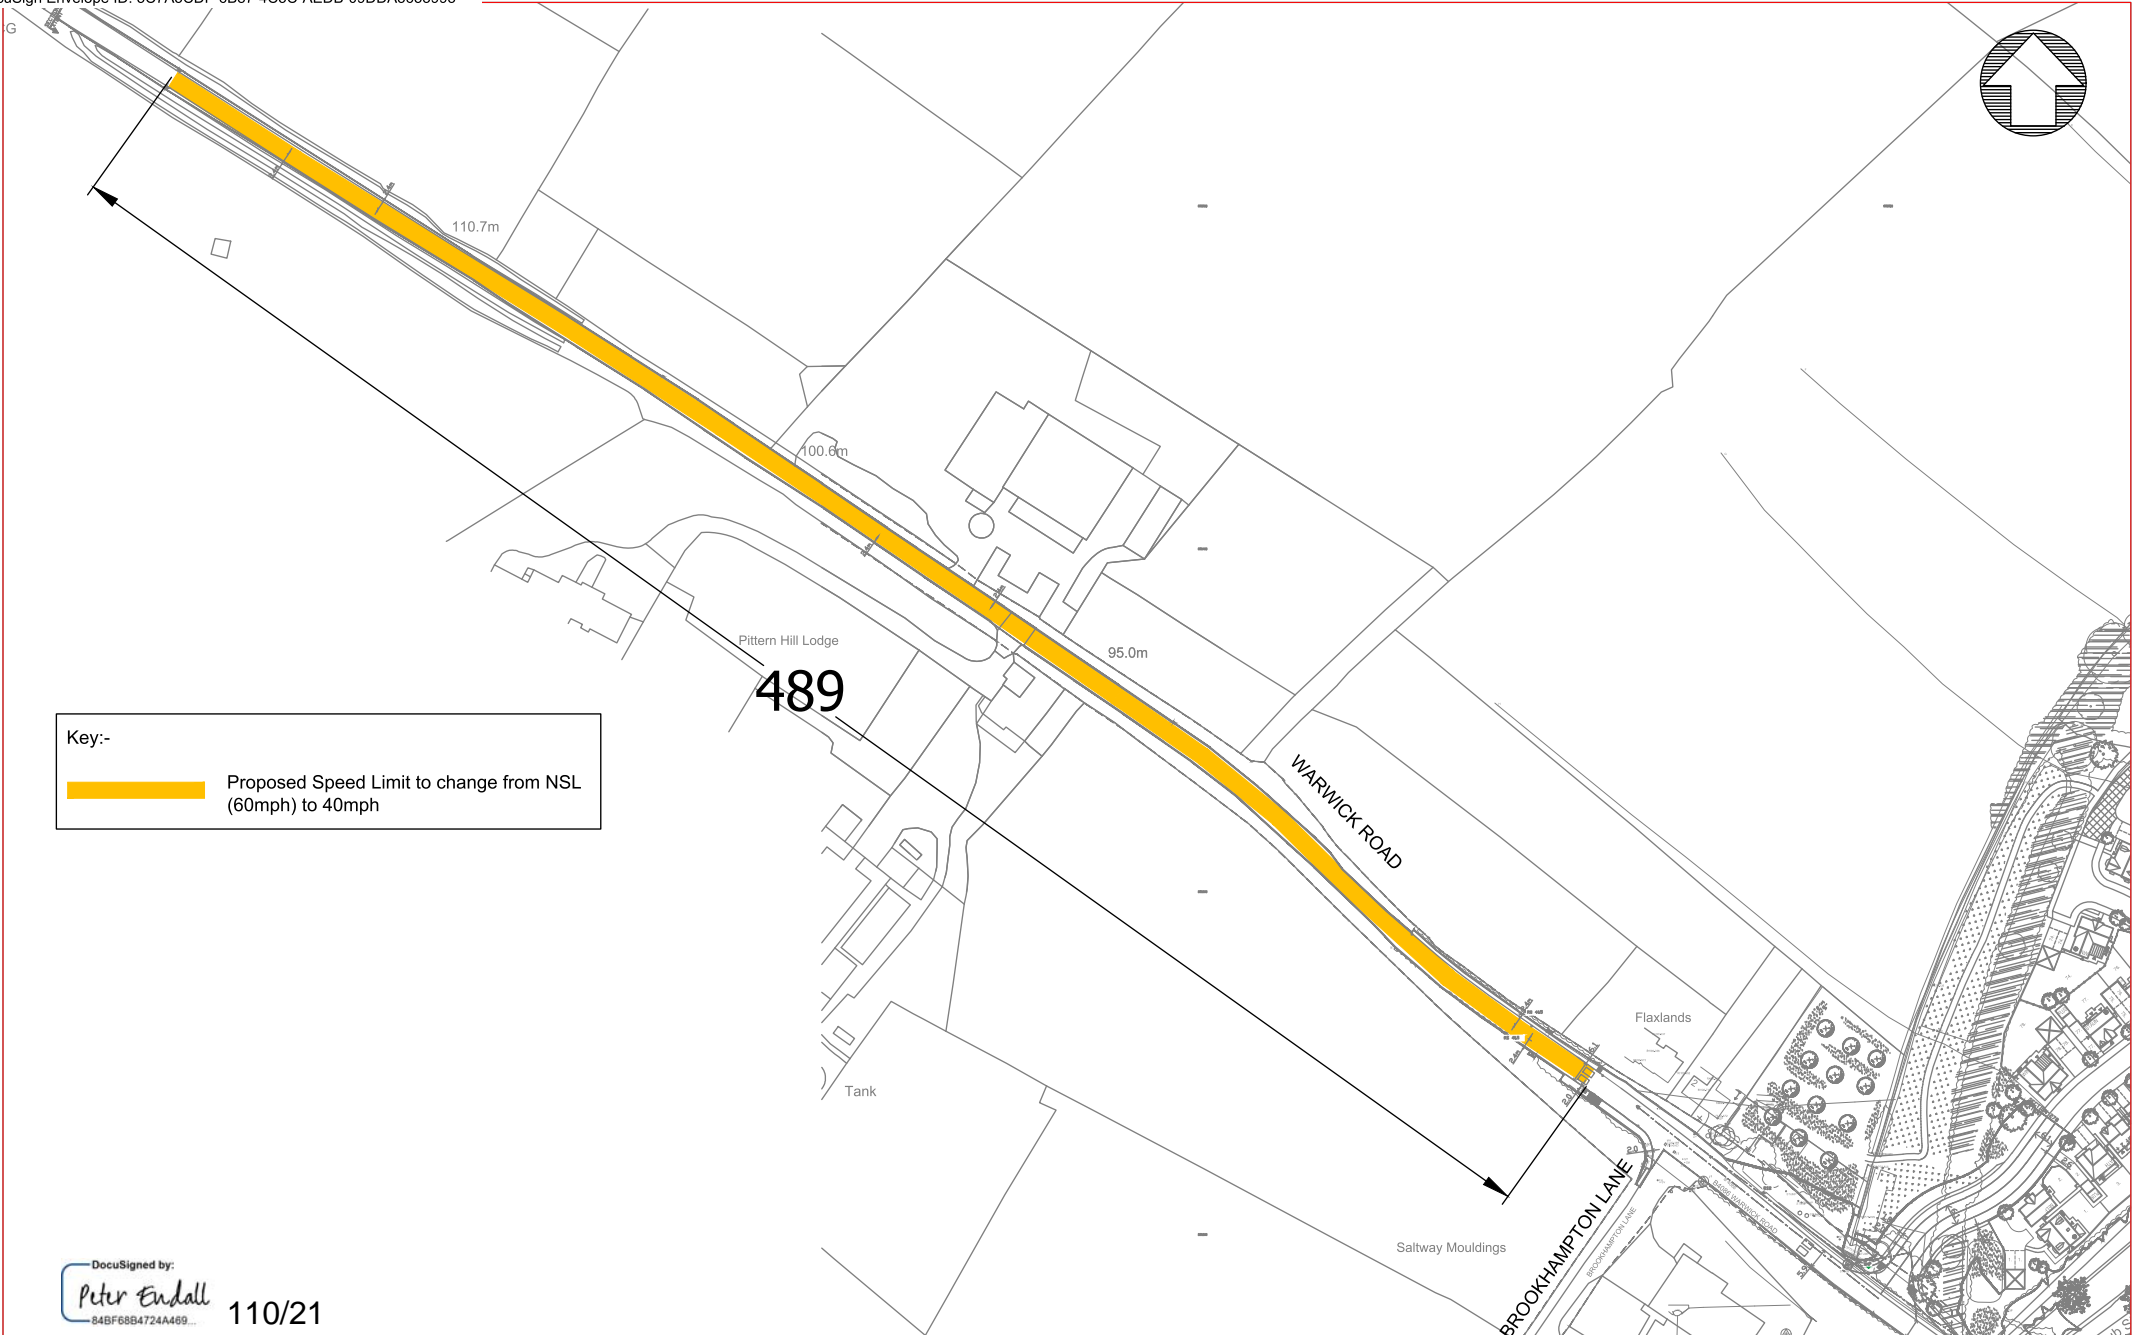
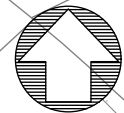
110/21

DATED **27th January** **2021**

WARWICKSHIRE COUNTY COUNCIL

ROAD TRAFFIC REGULATION ACT 1984

THE WARWICKSHIRE COUNTY COUNCIL
(WARWICK ROAD, KINETON) (40 MPH SPEED
LIMIT) ORDER 2021



Key:-
 Proposed Speed Limit to change from NSL (60mph) to 40mph

489

DocuSigned by:
Peter Endall
 84BF68B4724A469... 110/21



Traffic & Road Safety
 Communities,
 Shire Hall Post Room
 Warwick, CV34 4SP
 Tel : 01926 410410

NOTES

H:\Traffic\AA_PROJECT SUPPORT\Kineton\TROs Warwick Road\TR11093-rev-Cushion Locations Consultation.dwg

Based on Ordnance Survey mapping with the permission of the Controller of HMSO
 © Crown Copyright and database right 2018. Ordnance Survey 100019520.
 All rights reserved.
 Unauthorised reproduction infringes copyright and may lead to prosecution or civil proceedings.
 Warwickshire County Council.

REV	DATE	BY	CHK	AMENDMENT
-	--/--	-	-	-
-	--/--	-	-	-
-	--/--	-	-	-
-	--/--	-	-	-
-	--/--	-	-	-

Drawing title
**Proposed Speed Limit Change
 Warwick Road
 Kineton**

Project title
WARWICK ROAD-KINETON

Drawn by PAS	Checked by
Date 31/10/2019	
Scale NTS @ A3_L	
Drawing number TR11093-1	