
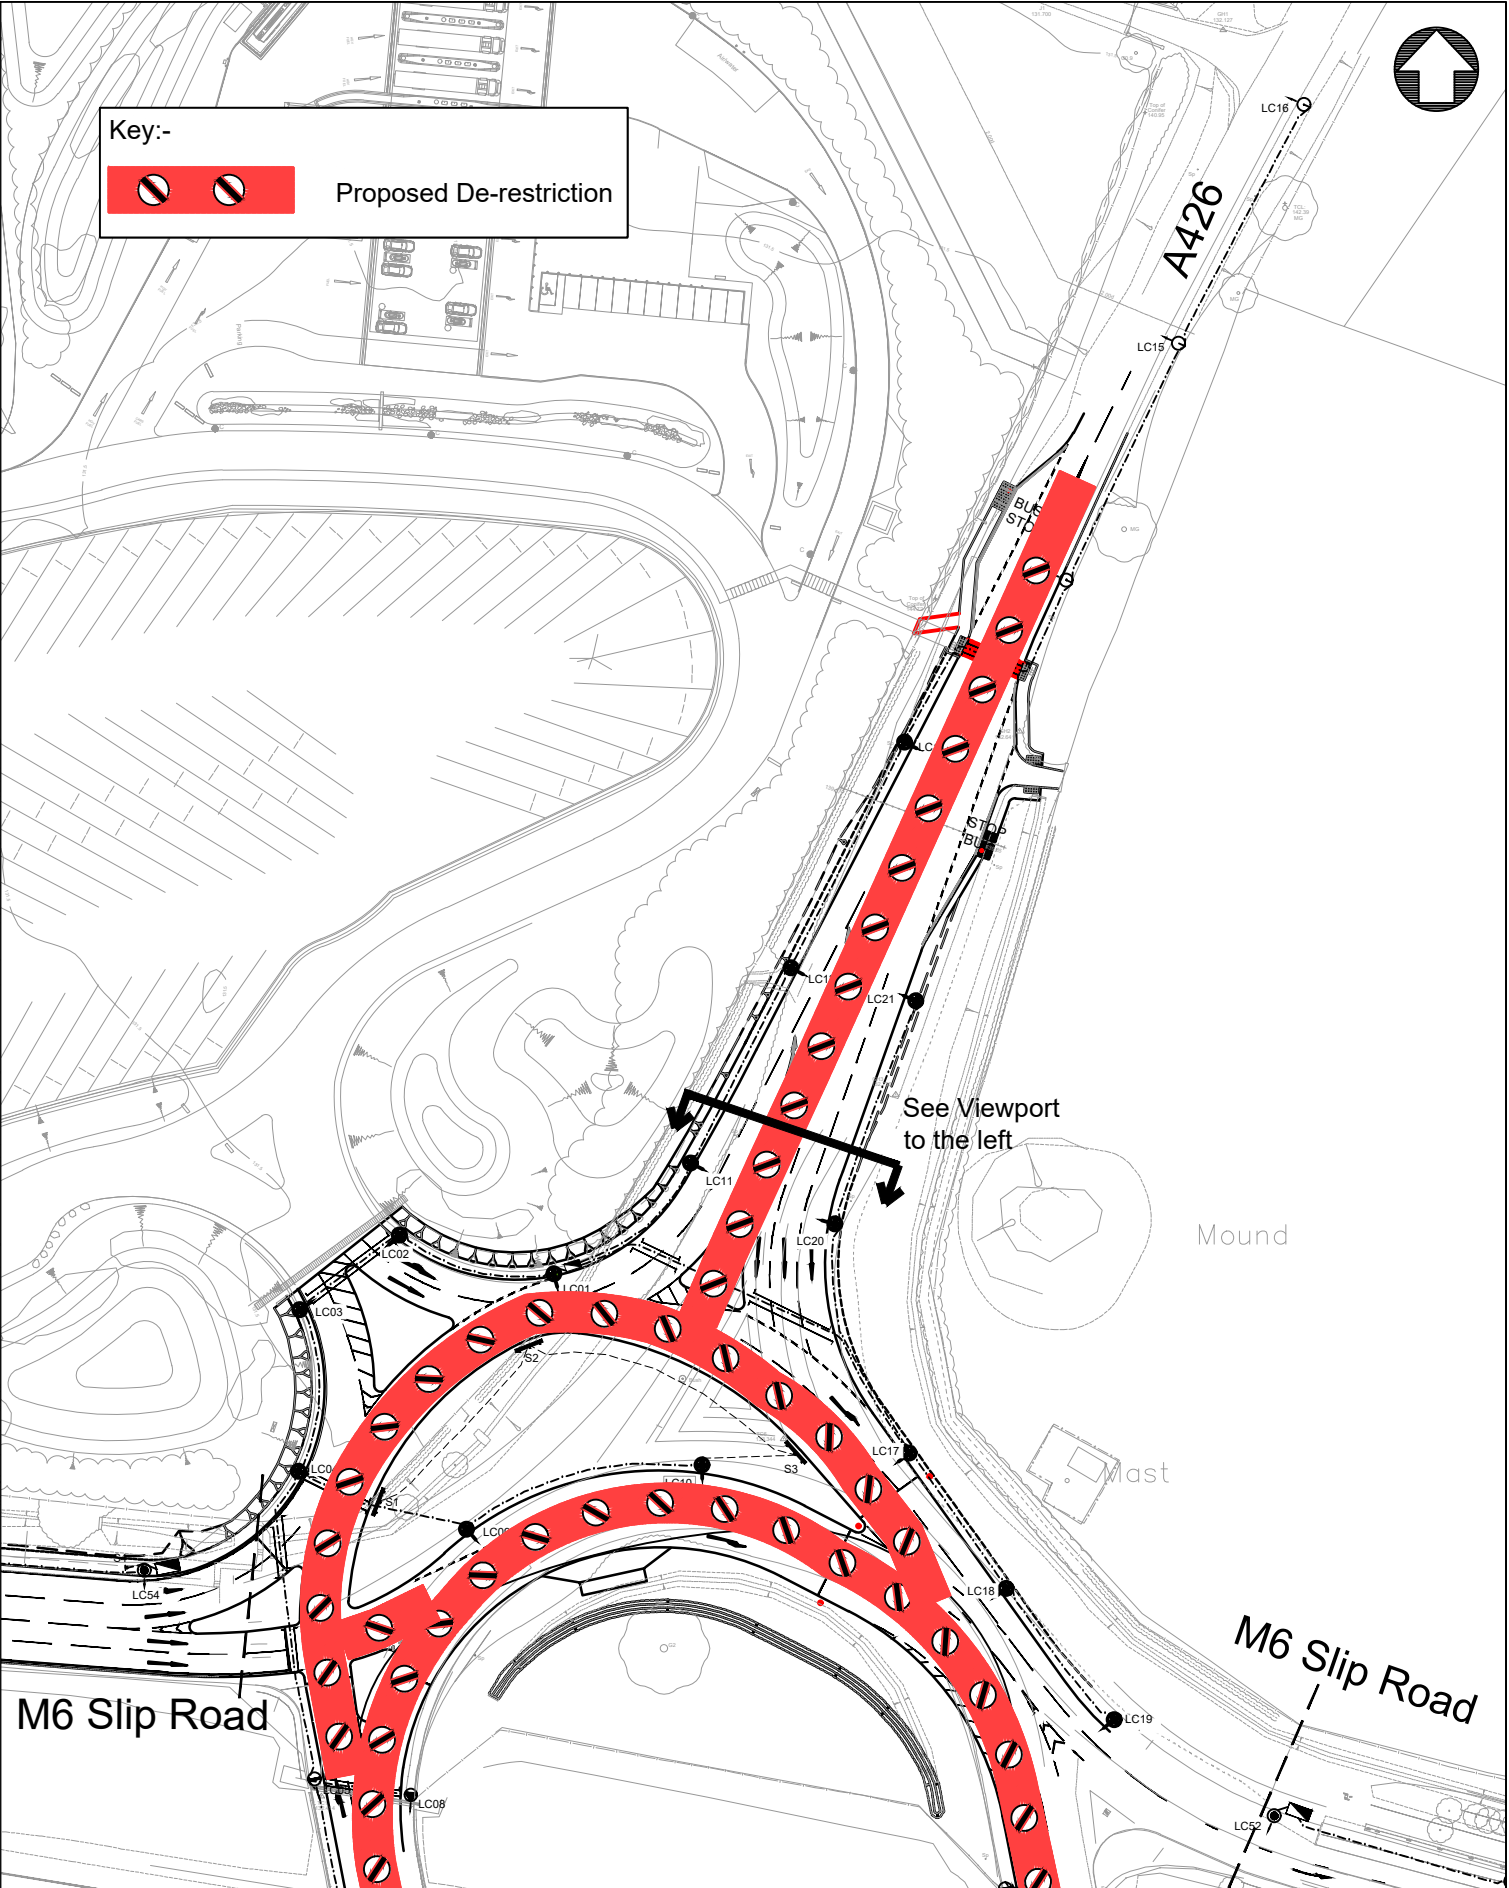


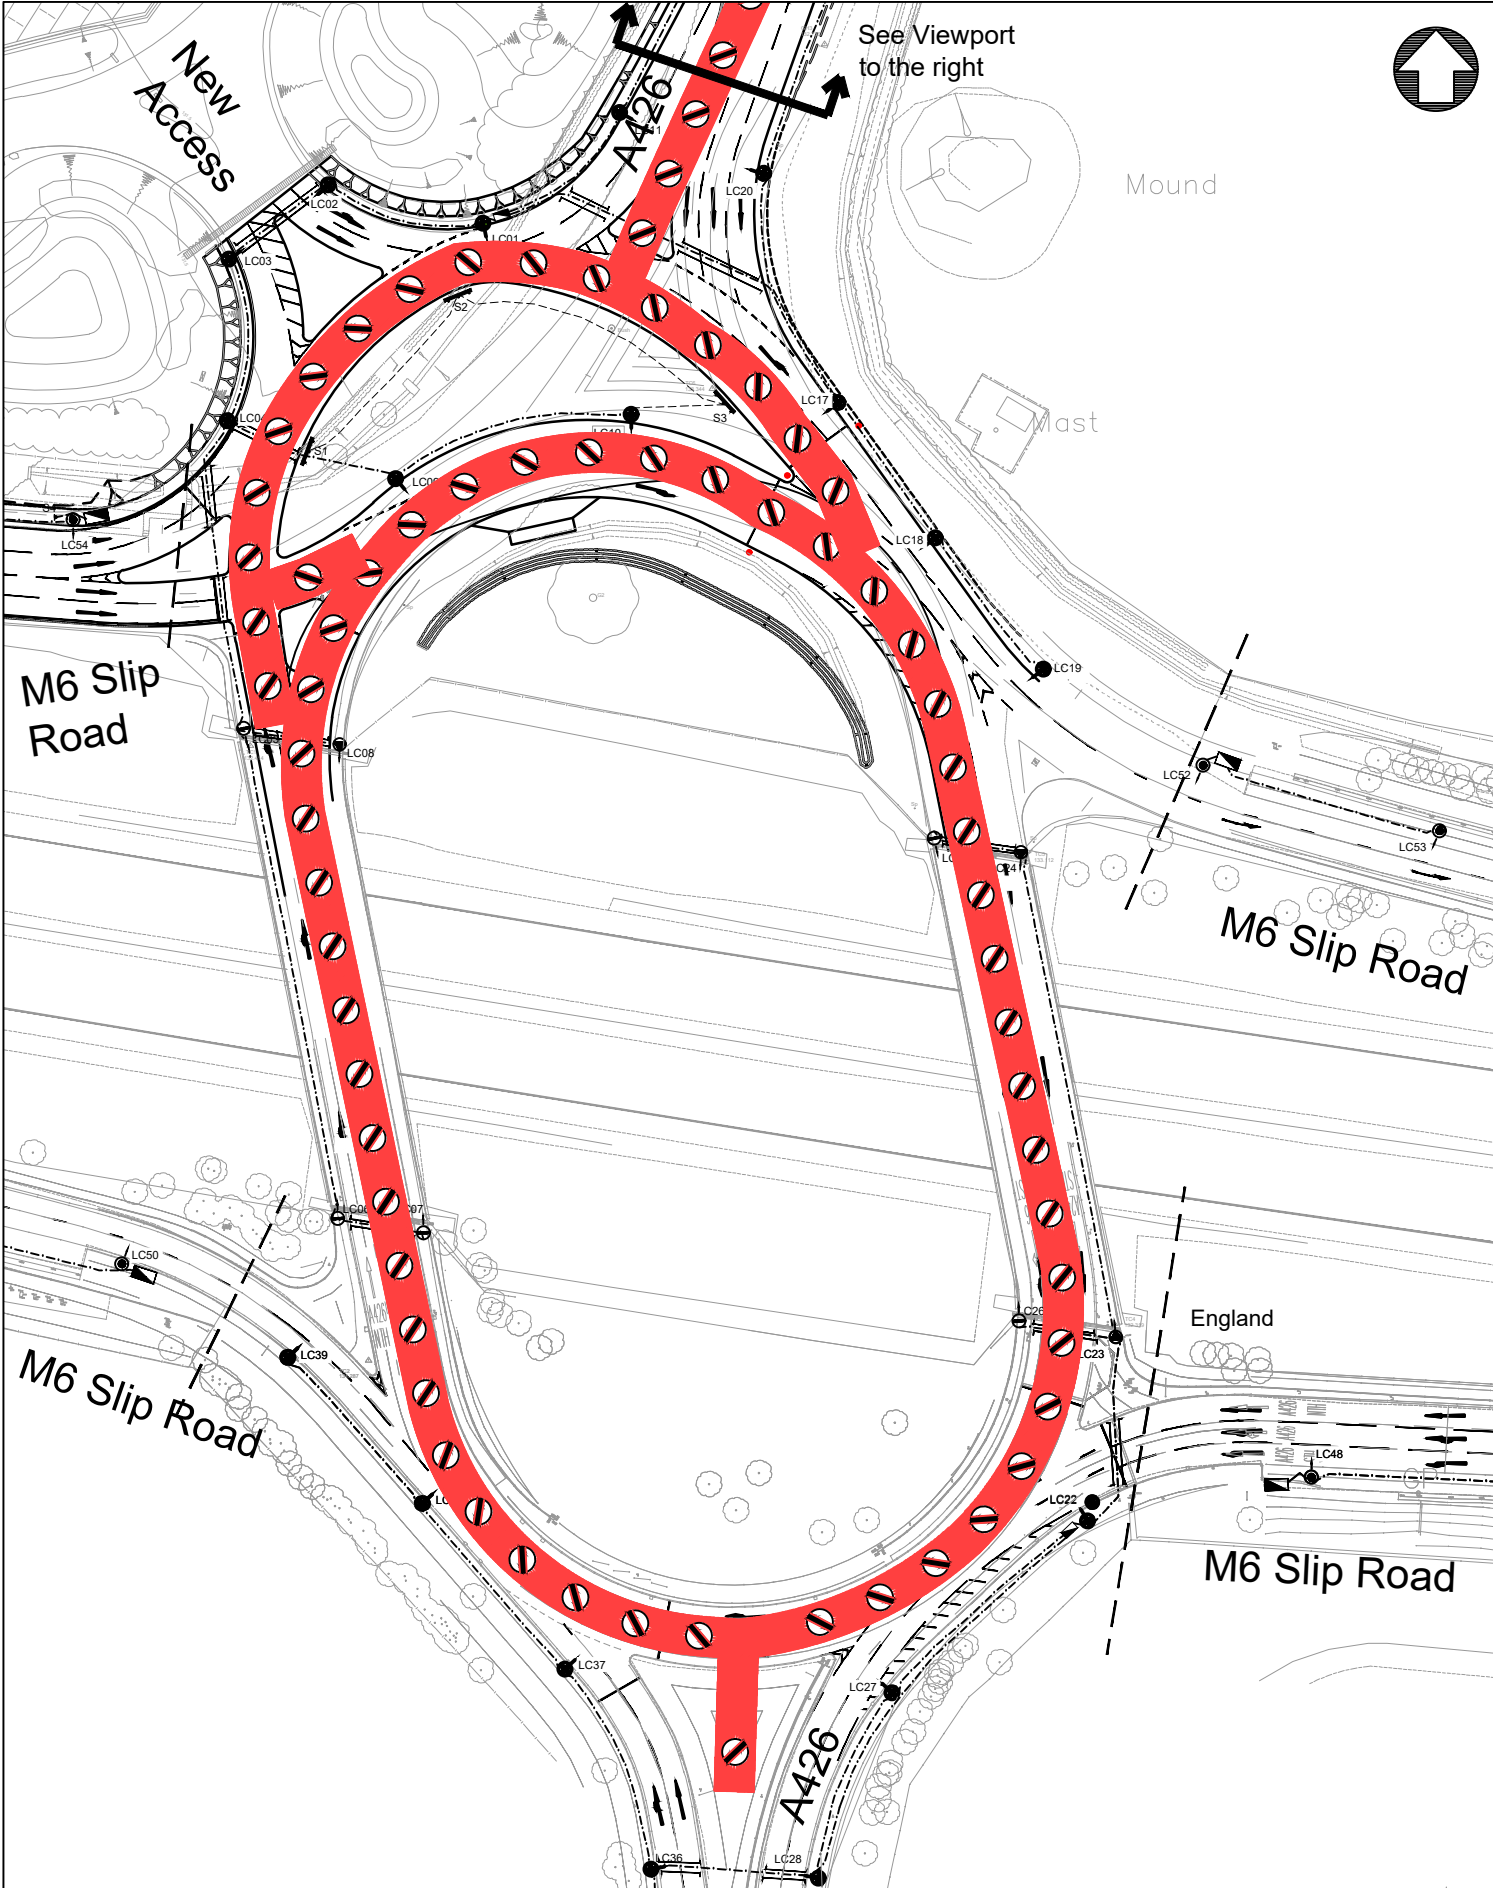

 Warwickshire County Council TRANSPORT AND ECONOMY www.warwickshire.gov.uk mailto:communities@warwickshire.gov.uk	Traffic & Road Safety Communities, Shire Hall Post Room Warwick, CV34 4SP Tel : 01926 410410	NOTES H:\Traffic\AA_PROJECT SUPPORT\Rugby\A426 Speed Limit change\5 Drawings\TR11068-rev-.dwg Based on Ordnance Survey mapping with the permission of the Controller of HMSO © Crown Copyright and database right 2018. Ordnance Survey 100019520. All rights reserved. Unauthorised reproduction infringes copyright and may lead to prosecution or civil proceedings. Warwickshire County Council.	REV	DATE	BY	CHK	AMENDMENT	Drawing title PROPOSED TRO A426 LEICESTER ROAD RUGBY	Drawn by BD	Checked by GVS
			-	--/--	-	-	-		Date 10 February 2021	
			-	--/--	-	-	-		Scale NTS @ A3_L	
			-	--/--	-	-	-	Project title MOTO J1 M6	Drawing number TR11068	
			-	--/--	-	-	-			
			-	--/--	-	-	-			
			-	--/--	-	-	-			