


Existing double yellow lines

Existing double yellow lines to become formalised

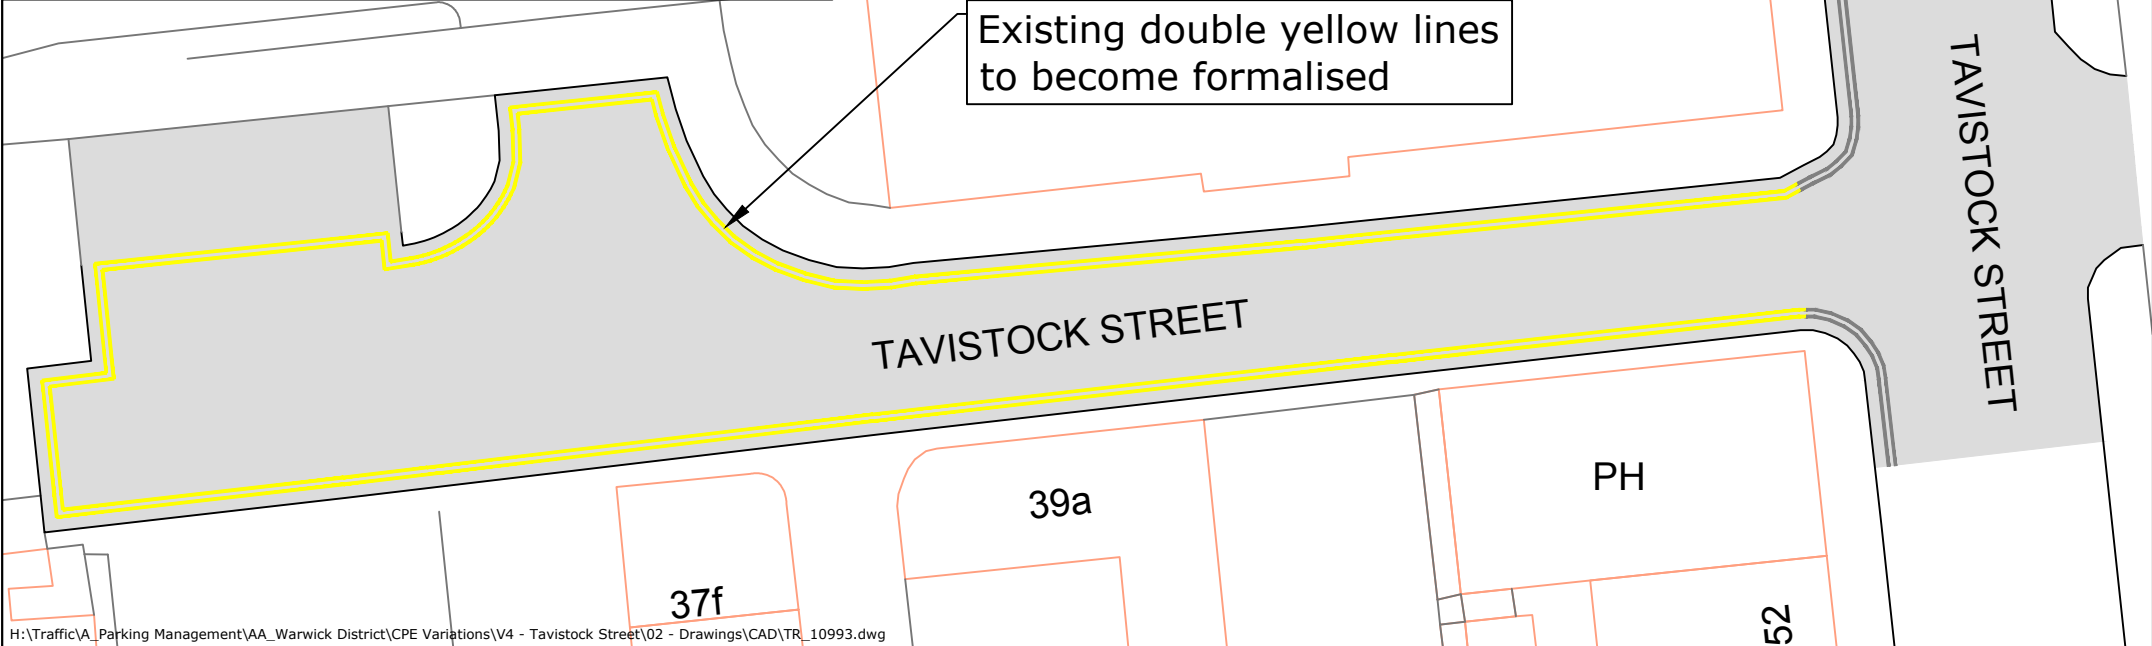

H:\Traffic\A_Parking Management\AA_Warwick District\CPE Variations\V4 - Tavistock Street\02 - Drawings\CAD\TR_10993.dwg



Warwickshire County Council
TRANSPORT AND ECONOMY

Traffic & Road Safety
 Communities, Shire Hall Post Room
 Warwick, CV34 4SP
 Tel : 01926 410410

www.warwickshire.gov.uk
<mailto:communities@warwickshire.gov.uk>

NOTES

Based on Ordnance Survey mapping with the permission of the Controller of HMSO
 © Crown Copyright and database right 2018. Ordnance Survey 100019520.
 All rights reserved.
 Unauthorised reproduction infringes copyright and may lead to prosecution or civil proceedings.
 Warwickshire County Council.

REV	DATE	BY	CHK	AMENDMENT
-	--/--	-	-	-
-	--/--	-	-	-
-	--/--	-	-	-
-	--/--	-	-	-
-	--/--	-	-	-

Drawing title
Proposed Double Yellow Lines
Tavistock Street
Leamington Spa

Project title
Warwick Variation 4

Drawn by BD	Checked by
Date 17 April 2019	
Scale NTS @ A4_L	
Drawing number TR/10993	