


11 metres of proposed footway parking

The removal of 2 zig-zags from the Pedestrian Crossing

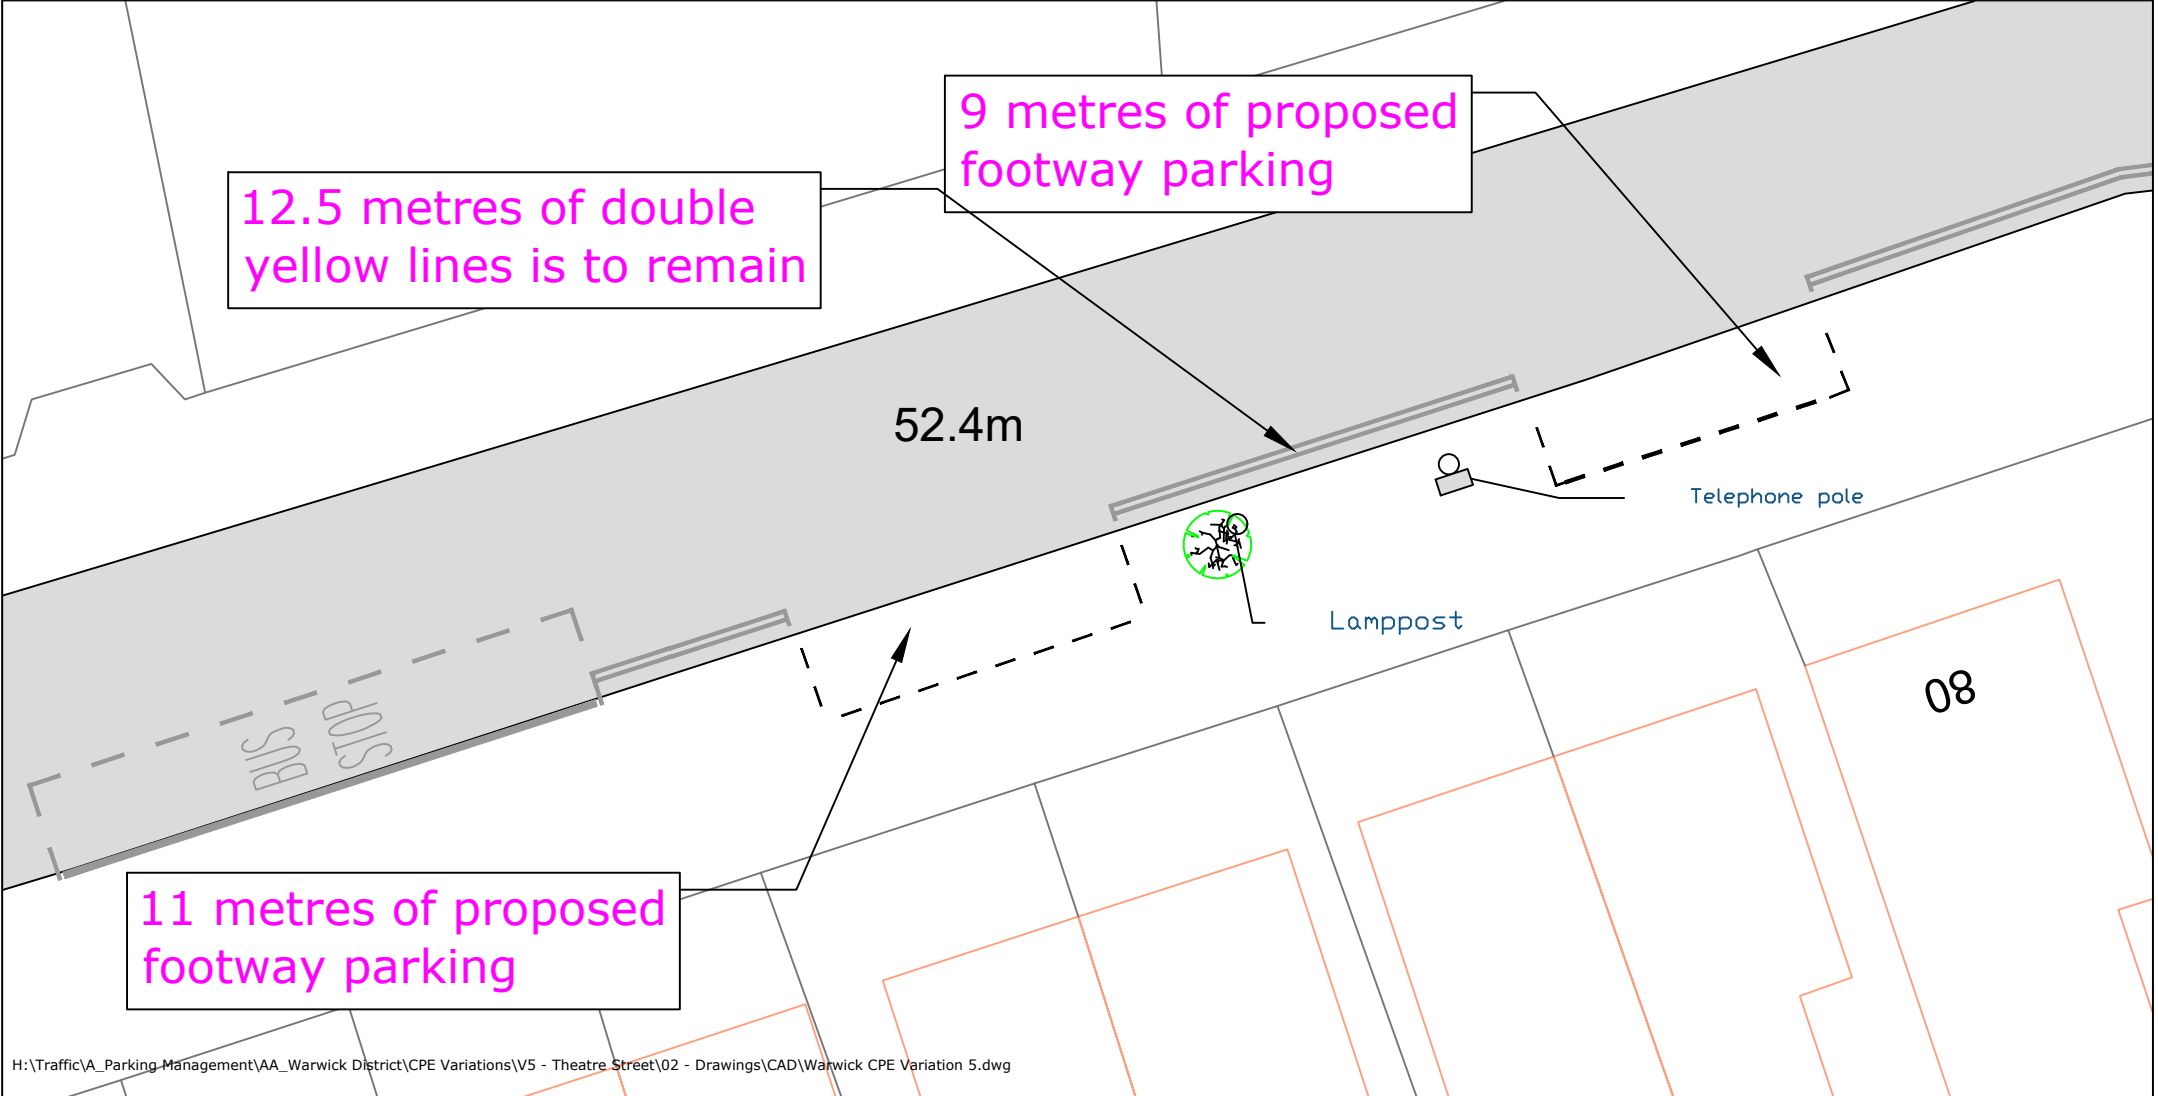

12.5 metres of double yellow lines is to remain

9 metres of proposed footway parking

11 metres of proposed footway parking

H:\Traffic\A\_Parking\_Management\AA\_Warwick District\CPE Variations\V5 - Theatre Street\02 - Drawings\CAD\Warwick CPE Variation 5.dwg

REV	DATE	BY	CHK	AMENDMENT	REV	DATE	BY	CHK	AMENDMENT	REV	DATE	BY	CHK	AMENDMENT
-	--/--	-	-	-	-	--/--	-	-	-	-	--/--	-	-	-
-	--/--	-	-	-	-	--/--	-	-	-	-	--/--	-	-	-



**Warwickshire County Council**  
**TRANSPORT AND ECONOMY**

Traffic & Road Safety  
 Communities,  
 Shire Hall Post Room  
 Warwick, CV34 4SP  
 Tel : 01926 410410

[www.warwickshire.gov.uk](http://www.warwickshire.gov.uk)  
<mailto:communities@warwickshire.gov.uk>

NOTES

Based on Ordnance Survey mapping with the permission of the Controller of HMSO  
 © Crown Copyright and database right 2018. Ordnance Survey 100019520.  
 All rights reserved.  
 Unauthorised reproduction infringes copyright and may lead to prosecution or civil proceedings.  
 Warwickshire County Council.

Drawing title  
**Radford Road  
 St Mary's Road to Davidson Avenue  
 Footway Parking**

Project title  
**Warwick CPE Variation 5**

Drawn by <b>ROC</b>	Checked by
Date <b>31 May 2019</b>	
Scale <b>NTS @ A3_P</b>	
Drawing number	-