


SL

Double yellow lines are proposed to be extended to the extents shown

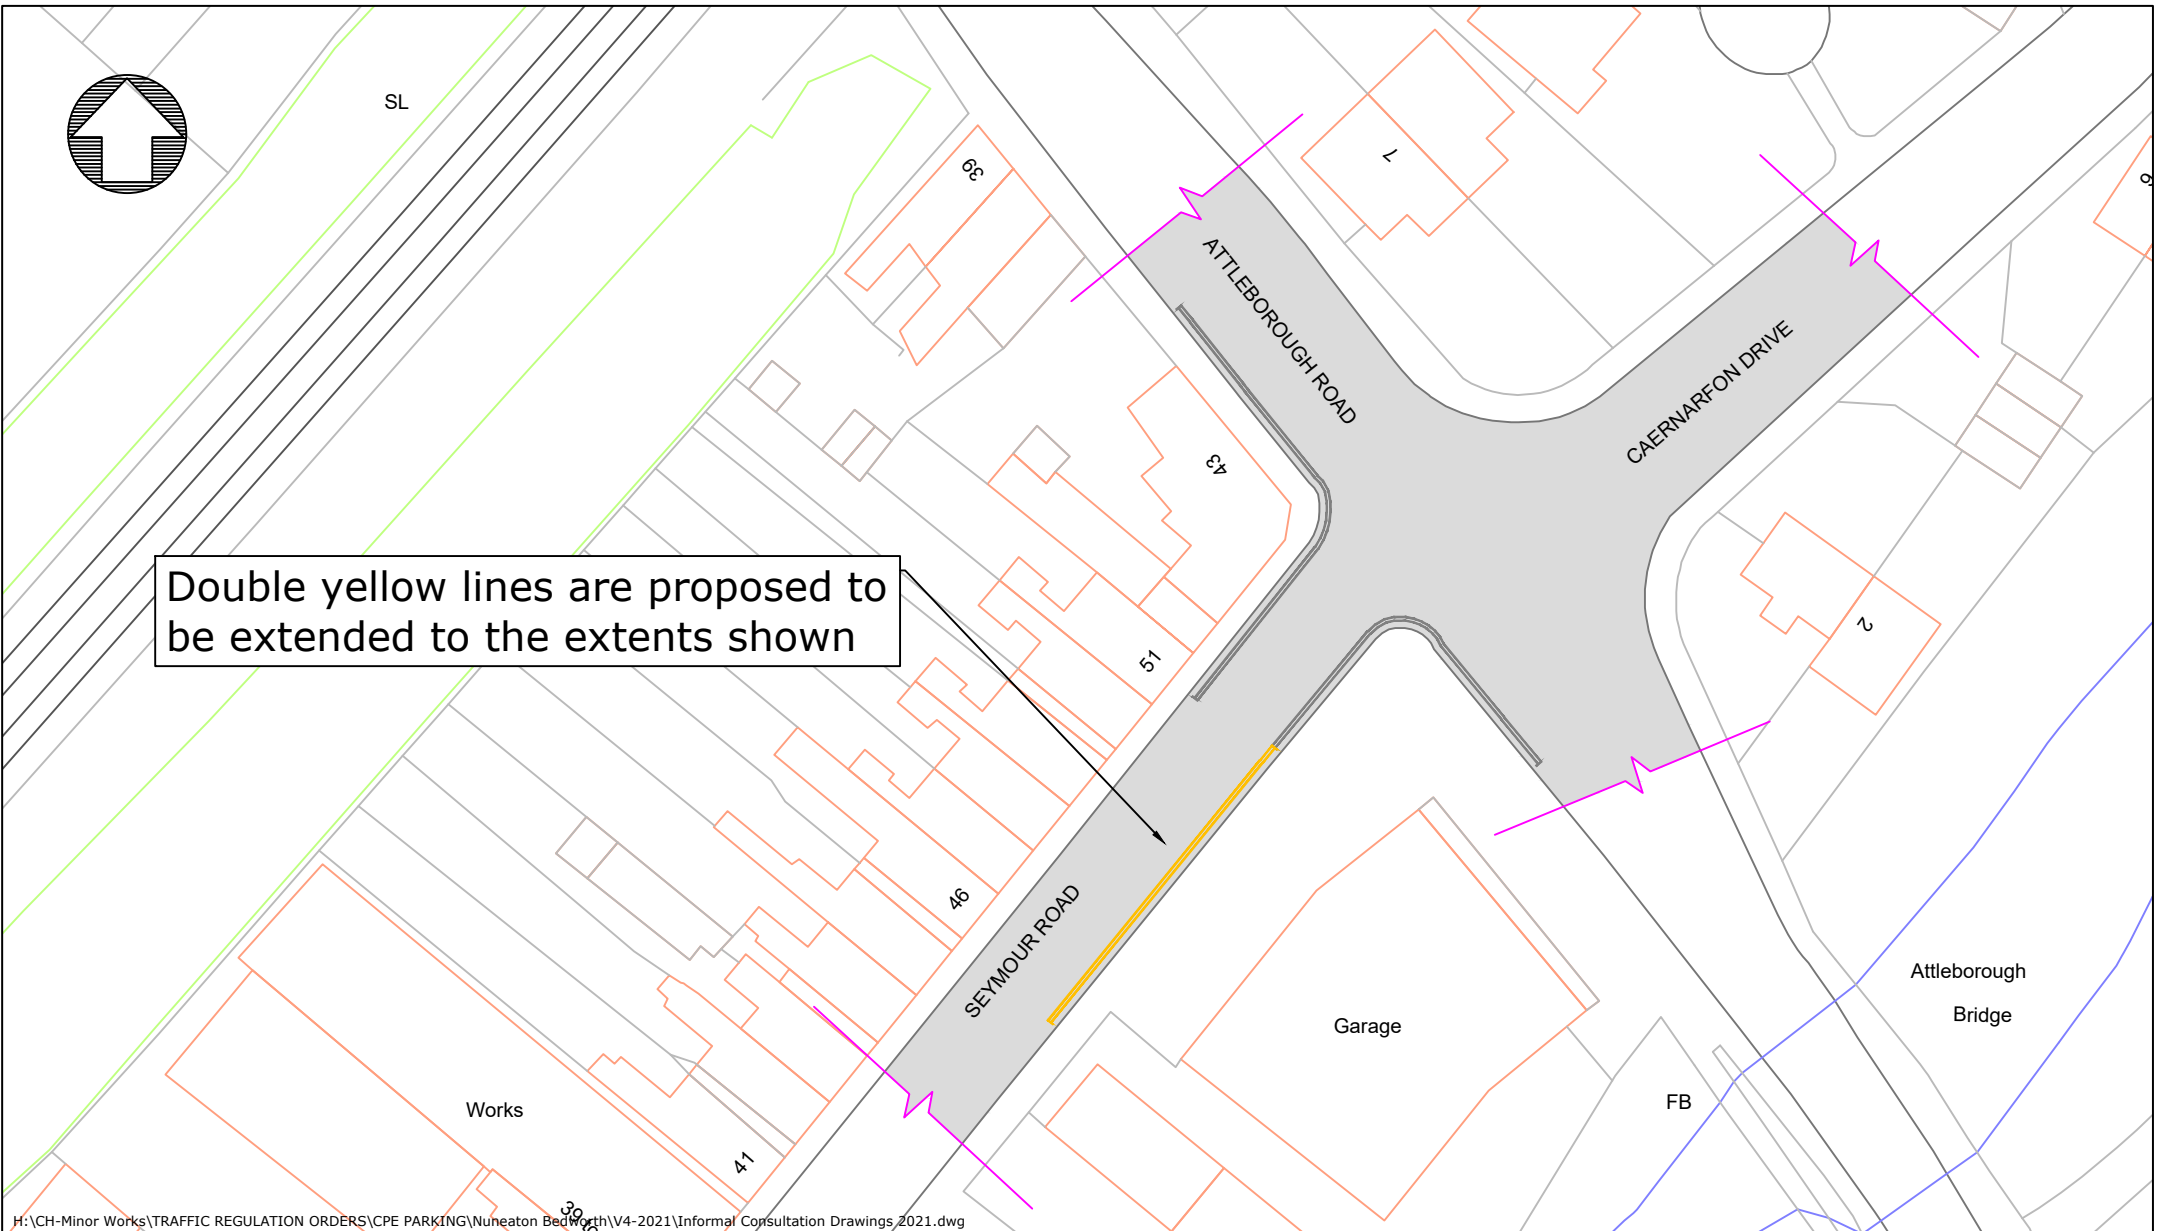

H:\CH-Minor Works\TRAFFIC REGULATION ORDERS\CPE PARKING\Nuneaton Bedworth\V4-2021\Informal Consultation Drawings 2021.dwg



Traffic & Road Safety  
Communities, Shire Hall Post Room  
Warwick, CV34 4SP  
Tel : 01926 410410

NOTES

Based on Ordnance Survey mapping with the permission of the Controller of HMSO  
© Crown Copyright and database right 2018. Ordnance Survey 100019520.  
All rights reserved.  
Unauthorised reproduction infringes copyright and may lead to prosecution or civil proceedings.  
Warwickshire County Council.

REV	DATE	BY	CHK	AMENDMENT
-	--/--	-	-	-
-	--/--	-	-	-
-	--/--	-	-	-
-	--/--	-	-	-
-	--/--	-	-	-

Drawing title	<b>Seymour Road Nuneaton Double Yellow Lines</b>
Project title	

Drawn by	<b>BD</b>	Checked by	<b>GVS</b>
Date	<b>18 December 2020</b>		
Scale	<b>NTS @ A4_L</b>		
Drawing number	<b>TR/11270-15</b>		