


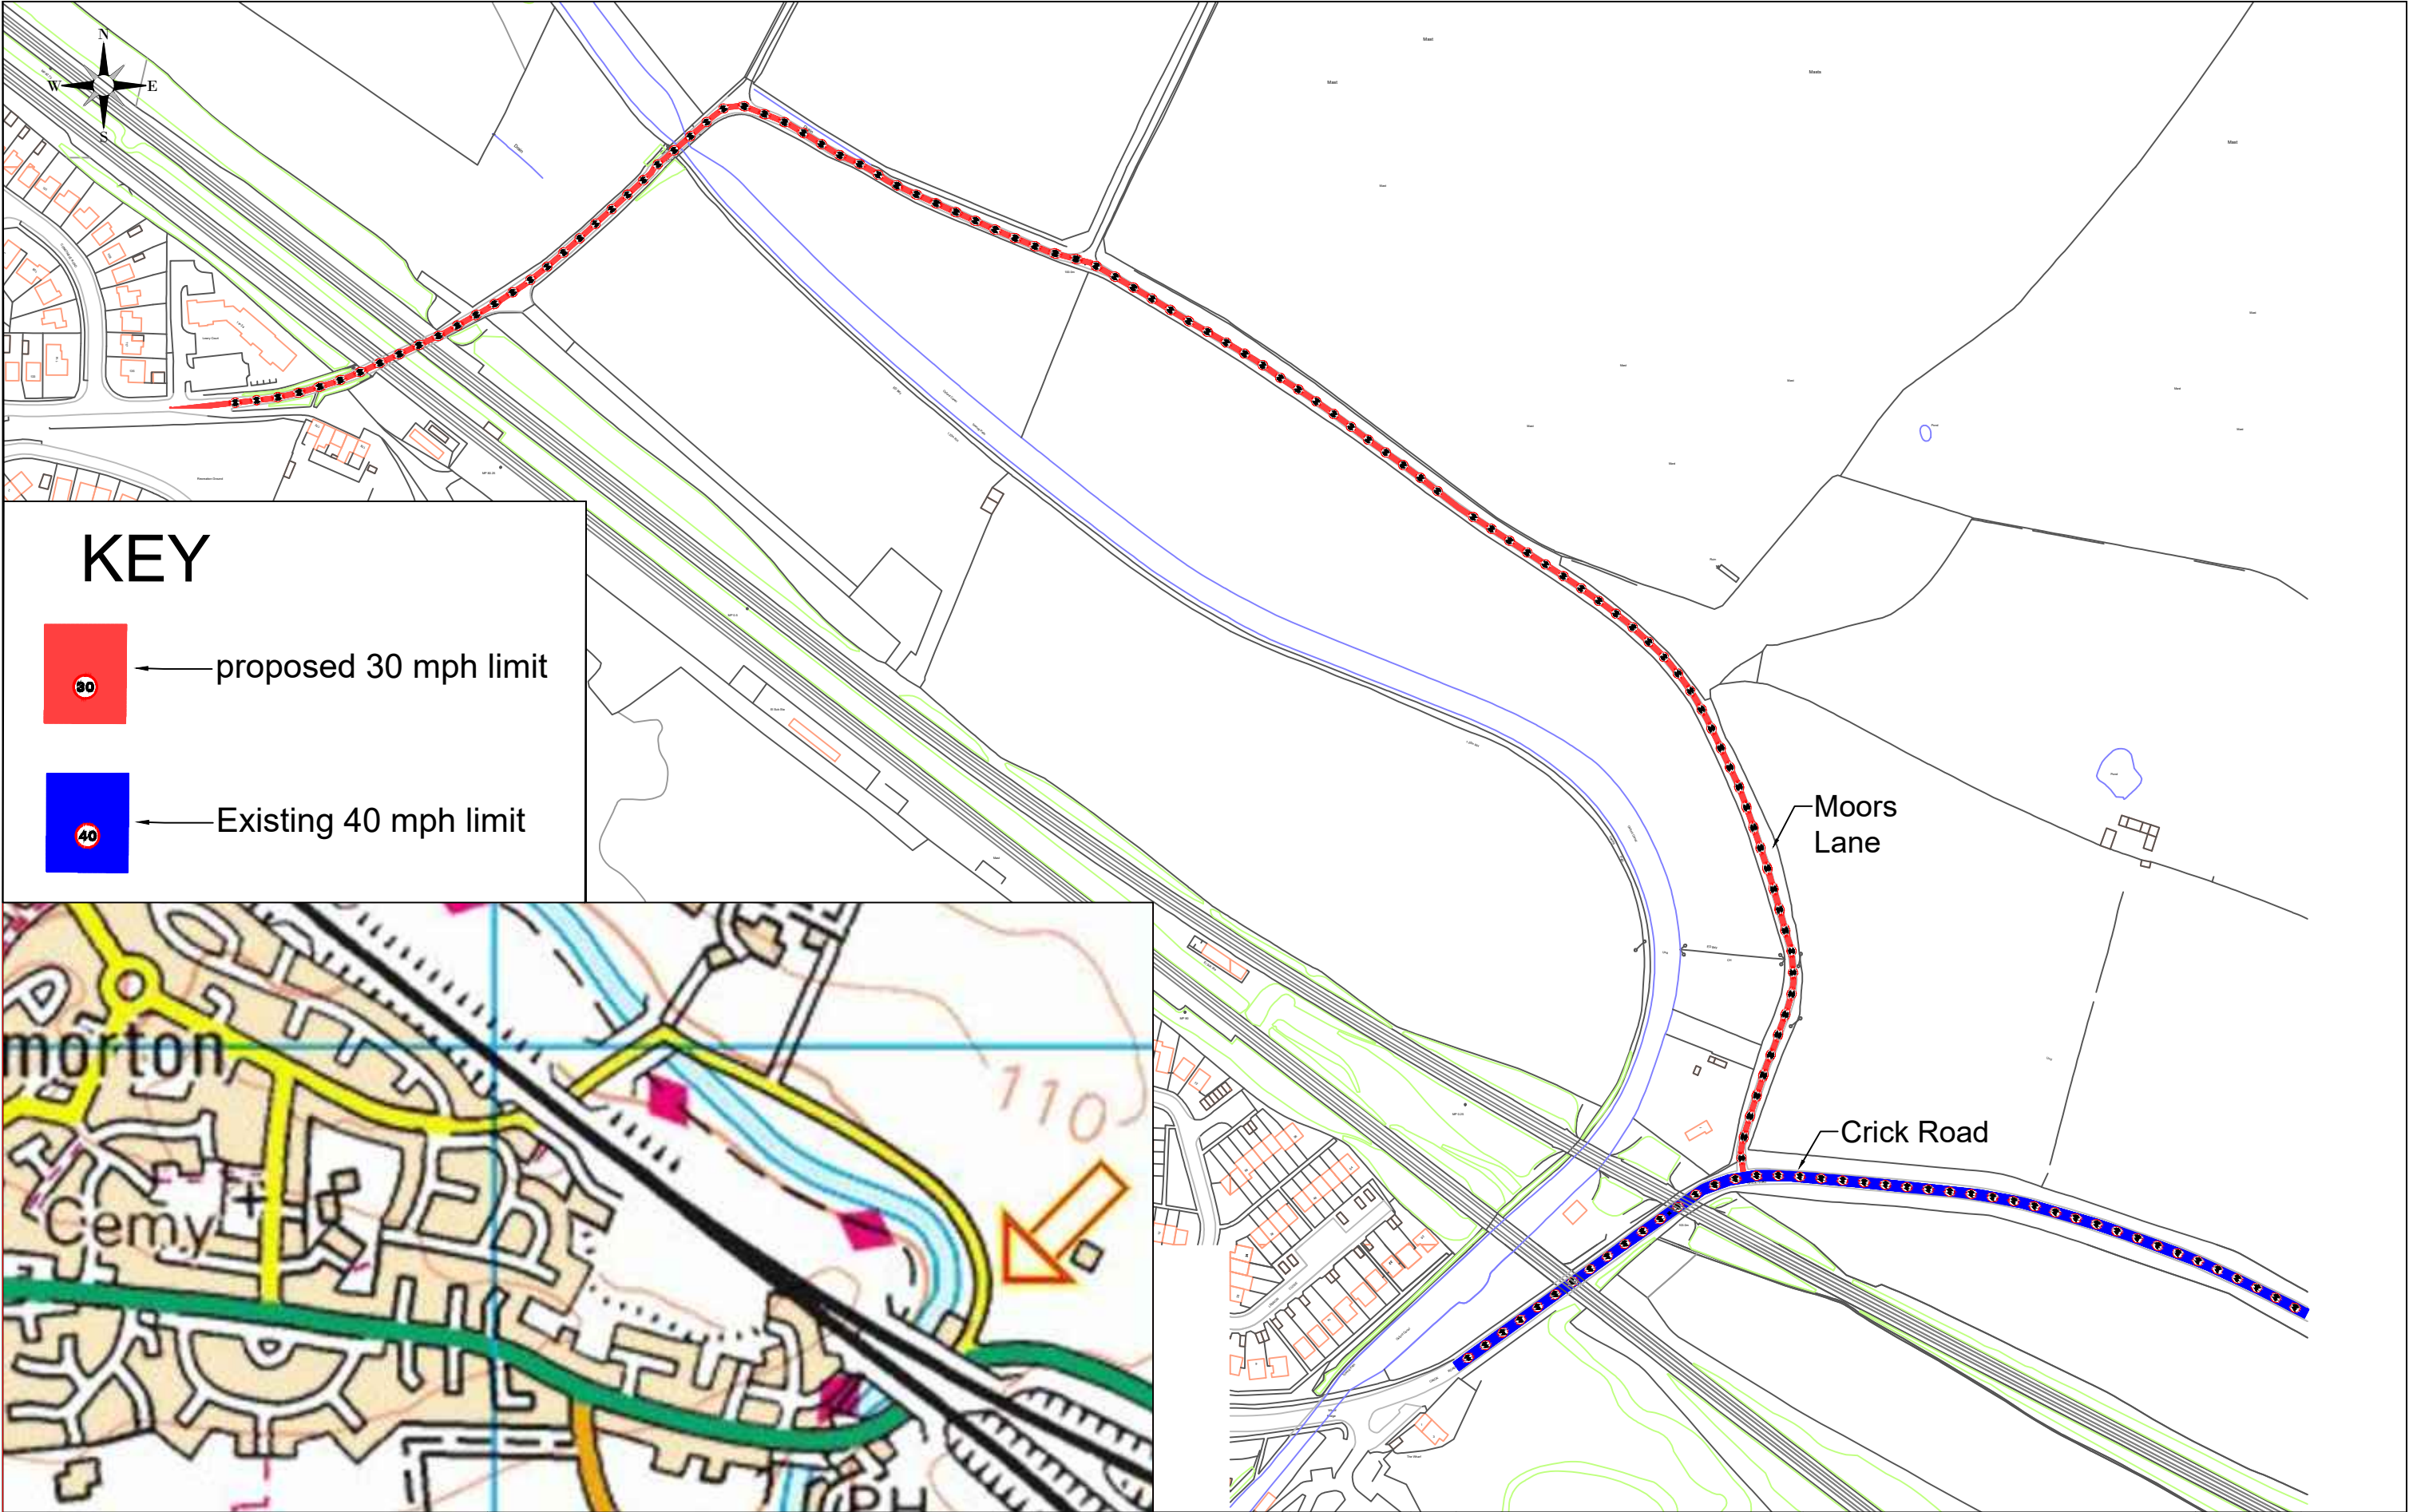



Warwickshire
County Council

**TRANSPORT
AND ECONOMY**

www.warwickshire.gov.uk
<mailto:communities@warwickshire.gov.uk>

Traffic & Road Safety
Communities
Shire Hall Post Room
Warwick, CV34 4SP
Tel : 01926 410410

NOTES

H:\Traffic\AA_PROJECT SUPPORT\Rugby\Rugby, Wharf Farm Moor Ln TRO\5 Drawings\Wharf Farm Plan TRO.dwg

Based on Ordnance Survey mapping with the permission of the Controller of HMSO

© Crown Copyright and database right 2018. Ordnance Survey 100019520.

All rights reserved.

Unauthorised reproduction infringes copyright and may lead to prosecution or civil proceedings.

Warwickshire County Council.

REV	DATE	BY	CHK	AMENDMENT
1	26/04/21	MSL	JE	length of 30mph TRO extended
-	--/--	-	-	-
-	--/--	-	-	-
-	--/--	-	-	-
-	--/--	-	-	-

Drawing title

**Rugby
Moors lane
Proposed 30 mph limit**

Project title

Wharf Farm Development

Drawn by	Checked by
MAL	JE
Date	26/04/2021
Scale	NTS @ A3_L
Drawing number	TR/10980