


CLOPTON ROAD

It is proposed to replace the existing limited waiting restrictions with double yellow lines as shown.

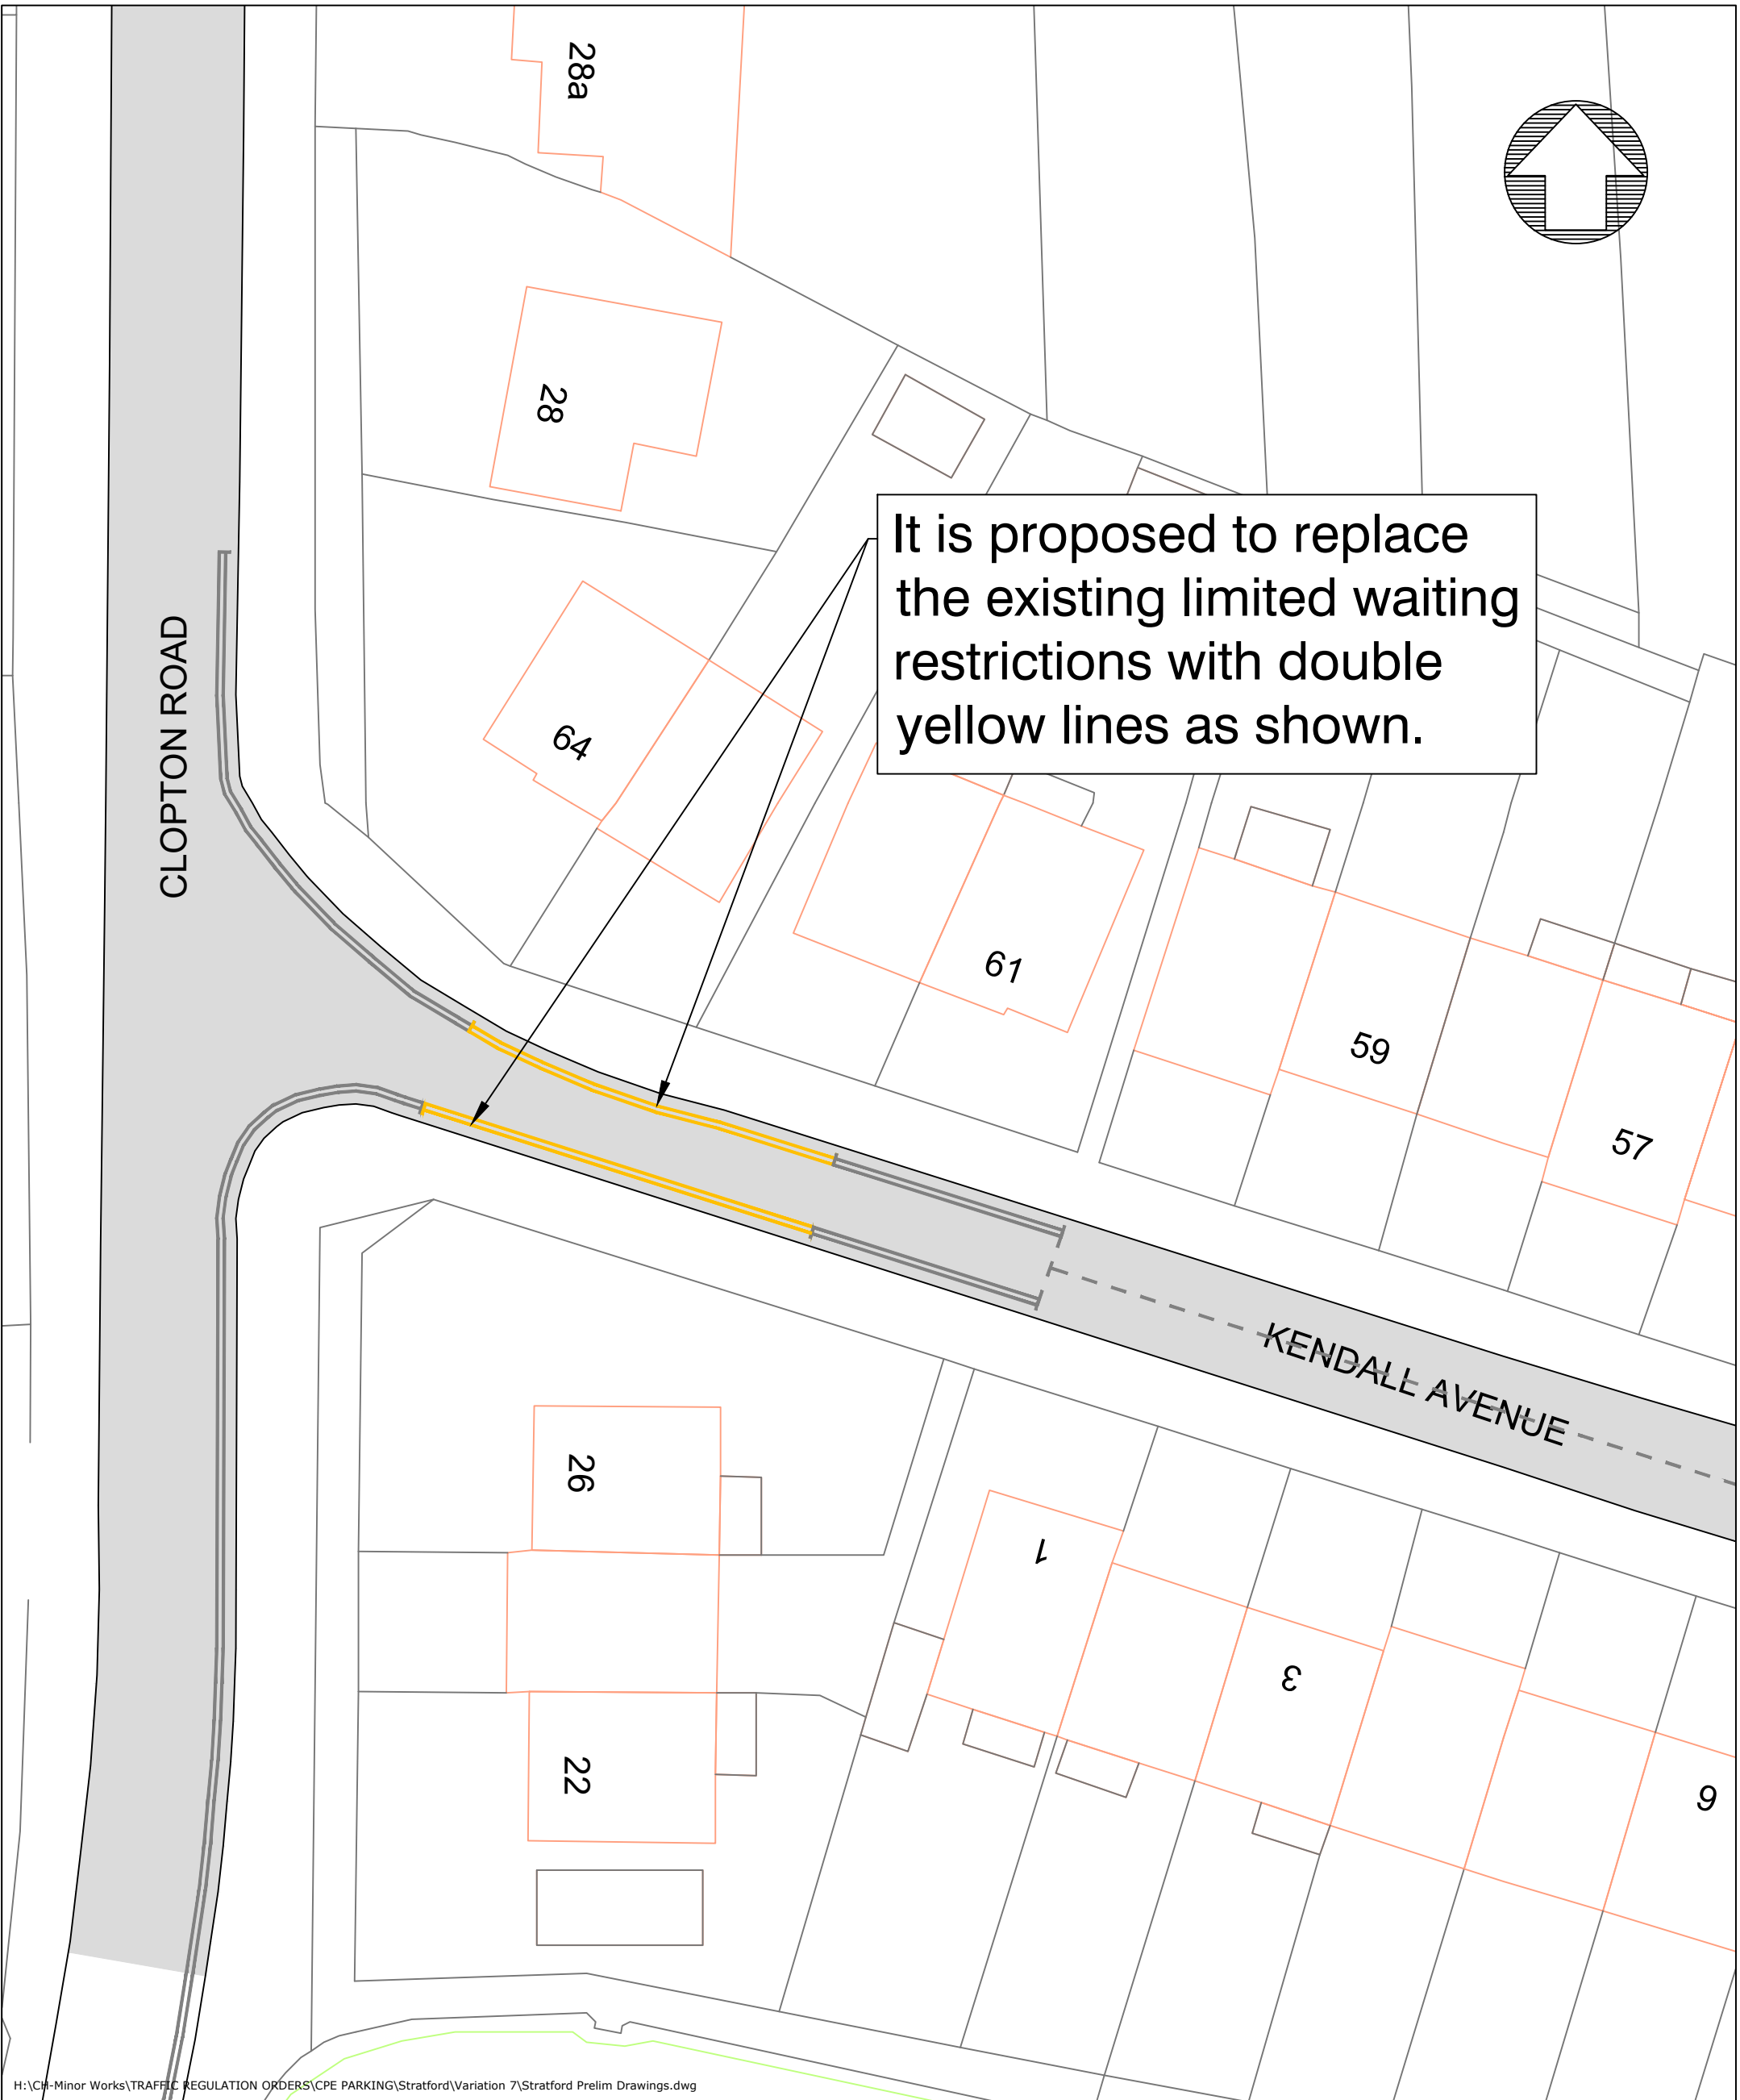

H:\CH-Minor Works\TRAFFIC REGULATION ORDERS\CPE PARKING\Stratford\Variation 7\Stratford Prelim Drawings.dwg

REV	DATE	BY	CHK	AMENDMENT	REV	DATE	BY	CHK	AMENDMENT	REV	DATE	BY	CHK	AMENDMENT
-	--/--	-	-	-	-	--/--	-	-	-	-	--/--	-	-	-
-	--/--	-	-	-	-	--/--	-	-	-	-	--/--	-	-	-



Warwickshire County Council
TRANSPORT AND ECONOMY

Traffic & Road Safety
 Communities,
 Shire Hall Post Room
 Warwick, CV34 4SP
 Tel : 01926 410410

www.warwickshire.gov.uk
<mailto:communities@warwickshire.gov.uk>

NOTES

Based on Ordnance Survey mapping with the permission of the Controller of HMSO
 © Crown Copyright and database right 2018. Ordnance Survey 100019520.
 All rights reserved.
 Unauthorised reproduction infringes copyright and may lead to prosecution or civil proceedings.
 Warwickshire County Council.

Drawing title

Proposed removal of Limited Waiting bays Kendall Avenue Stratford-upon-Avon

Project title

STRATFORD Informal Consultations

Drawn by	Checked by
BD	GVS
Date	28/06/2021
Scale	NTS @ A3_P
Drawing number	TR/11407-13