


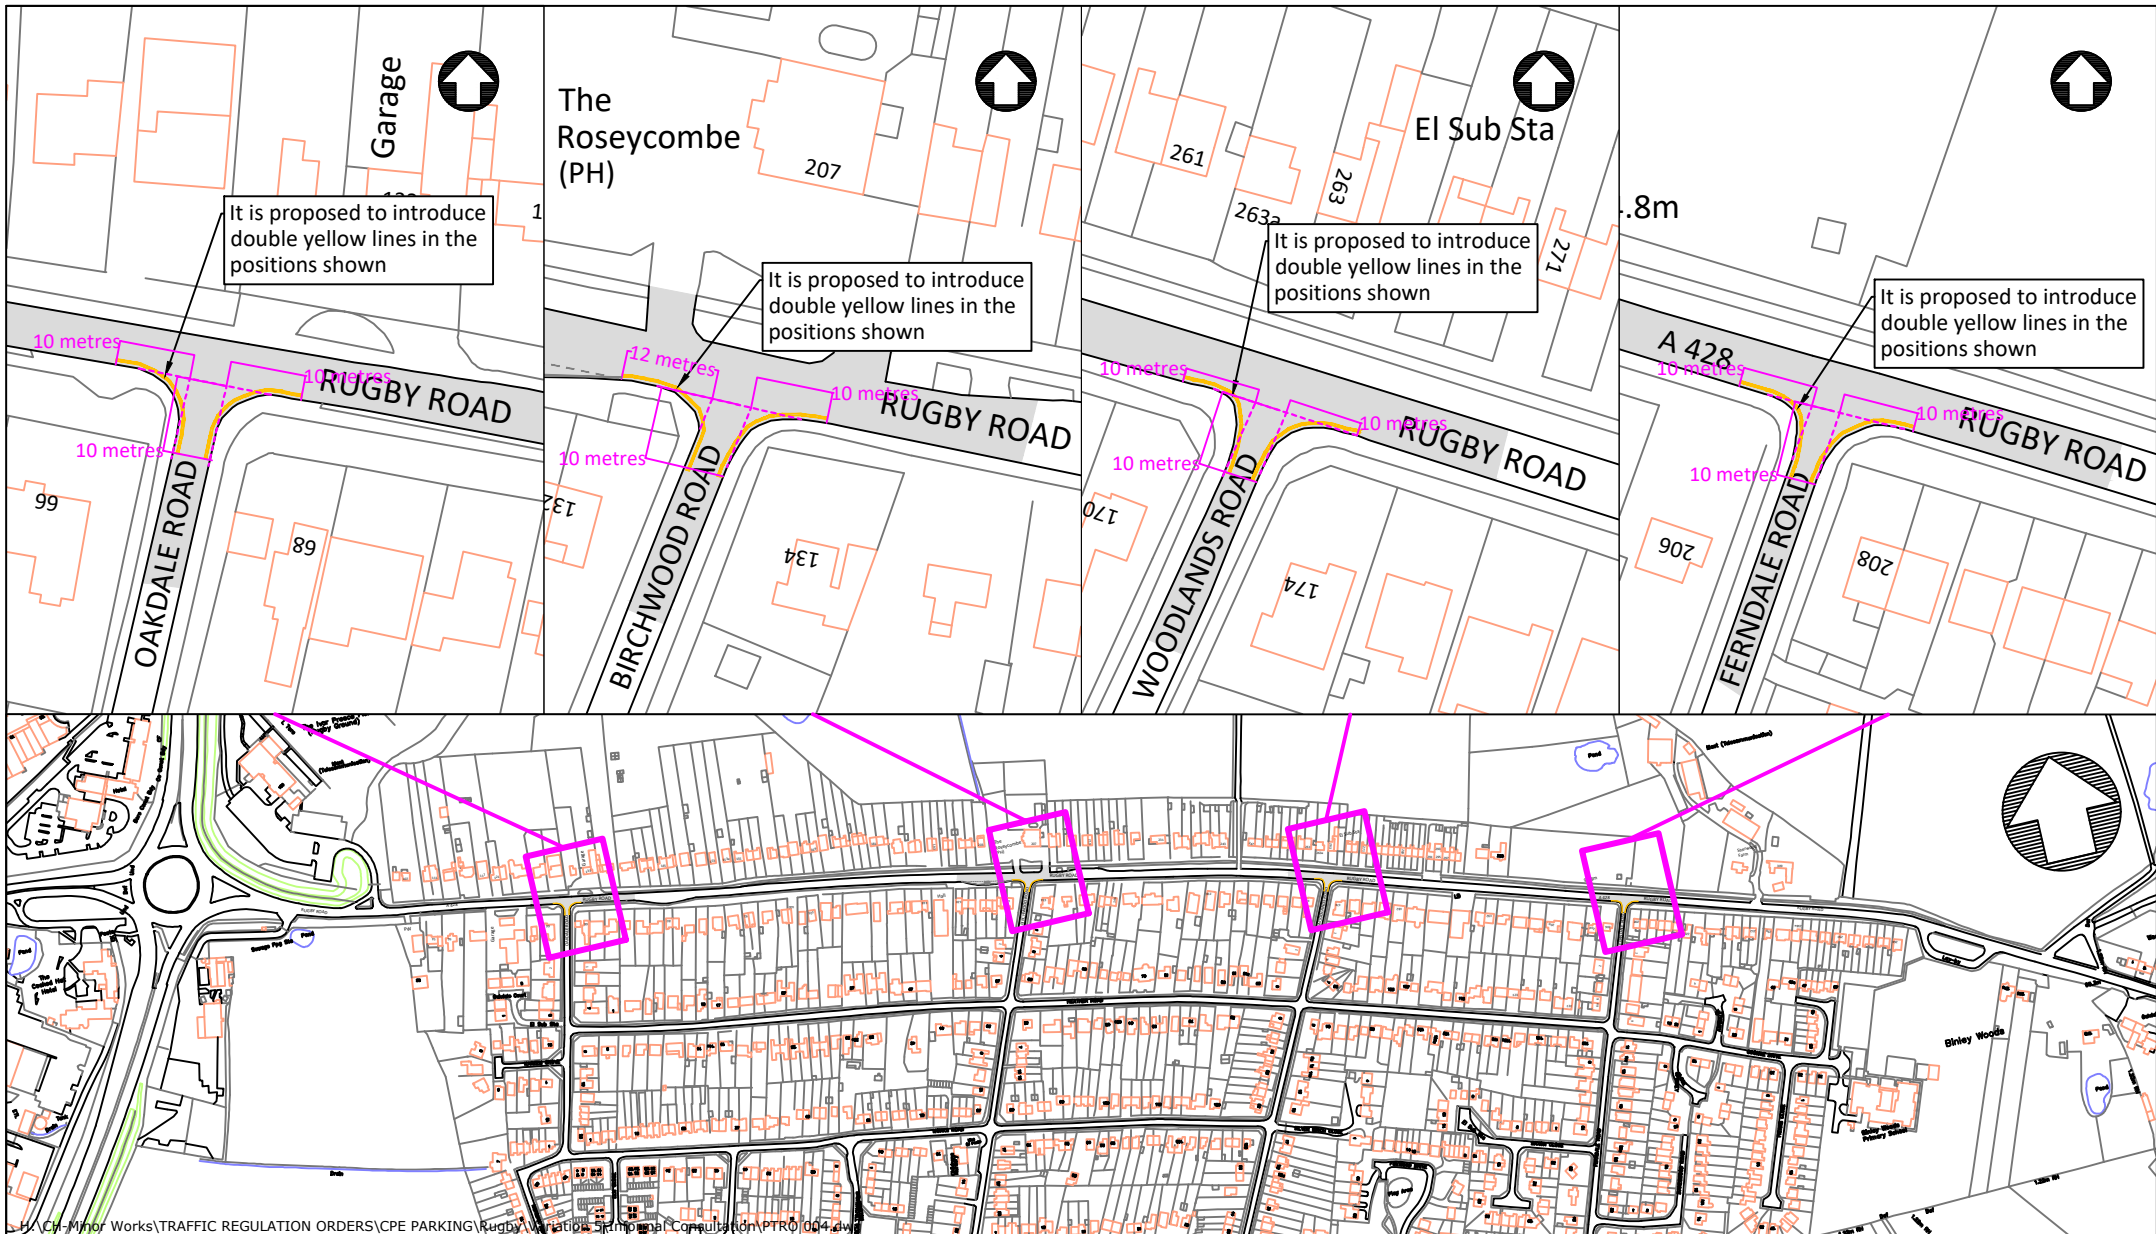

S:\A-C\Minor Works\TRAFFIC REGULATION ORDERS\CPE PARKING\Rugby\Variation 5\Temporary Consultation\PTRO 004.dwg

Warwickshire County Council
TRANSPORT AND ECONOMY

Traffic & Road Safety
 Communities, Shire Hall Post Room
 Warwick, CV34 4SP
 Tel : 01926 410410

www.warwickshire.gov.uk
<mailto:communities@warwickshire.gov.uk>

NOTES

Based on Ordnance Survey mapping with the permission of the Controller of HMSO
 © Crown Copyright and database right 2018. Ordnance Survey 100019520.
 All rights reserved.
 Unauthorised reproduction infringes copyright and may lead to prosecution or civil proceedings.
 Warwickshire County Council.

REV	DATE	BY	CHK	AMENDMENT
-	--/--	-	-	-
-	--/--	-	-	-
-	--/--	-	-	-
-	--/--	-	-	-
-	--/--	-	-	-

Drawing title

Proposed Double Yellow Lines

Rugby Road
Binley Woods

Project title

Rugby Borough Informal Consultation

Drawn by	Checked by
BD	GVS
Date	
5th July 2021	
Scale	
NTS @ A4_L	
Drawing number	
PTRO21 004-01	