

WARWICKSHIRE COUNTY COUNCIL

ROAD TRAFFIC REGULATION ACT 1984

THE WARWICKSHIRE COUNTY COUNCIL
(BOROUGH OF NORTH WARWICKSHIRE)

(WAITING RESTRICTIONS AND ON-STREET PARKING PLACES)
(CONSOLIDATION) (VARIATION NO.4) ORDER 2021

The Warwickshire County Council (hereinafter referred to as “the Council”) in exercise of the powers conferred by sections 1(1), 2(1) to (3), 4(2), 32, and 35 of, and Part IV of Schedule 9 to, the Road Traffic Regulation Act 1984, (hereinafter referred to as “the 1984 Act”) and of all other enabling powers, hereby make the following Order:-

PART I
CITATION AND INTERPRETATION

1. The Warwickshire County Council (Borough of North Warwickshire) (Waiting Restrictions and On-Street Parking Places) (Consolidation) Order 2017 (which said Order of 2017 as varied is hereinafter referred to as ‘the Principal Order’) is hereby further varied in the manner and to the extent hereinafter provided.
2. In Article 2 to the Principal Order, delete the definition of “plans” entirely, and replace with the following definition:-

“Plans” means the plans attached to this Order and listed in Schedule 1;
3. In Article 7 to the Principal Order, after the words “no waiting”, insert the words “or “limited waiting””.
4. In Part II to the Principal Order, delete Article 8 entirely, and replace with:-

“8. Save as provided within Article 9, no person shall, except upon the direction or with the permission of a police constable in uniform or a traffic warden, cause or permit a vehicle to wait:-

 - (a) in those lengths of road identified on the Plans as “No Waiting” during the periods of time identified on the Plans in relation to that length of road; or
 - (b) in the case of a length of road identified on the Plans as “Limited Waiting”, for longer than the maximum period specified on the Plans in relation to that length of road and provided that the number of hours specified on the Plans for returning to wait in that length of road has elapsed since the termination of the last period of waiting (if any) by that vehicle on that length of road.”
5. After Article 9(2) to the Principal Order, insert:-

“(3) Nothing in Article 8 shall render it unlawful to cause or permit a Disabled Person’s Vehicle which displays in the Relevant Position a Disabled Person’s Badge to wait in the lengths of road identified on the Plans as “Limited Waiting”.”
6. In Article 12(2) to the Principal Order, replace the term “parking space” with the term “Parking Space” where it appears twice.


7. In Schedule 1 to the Principal Order, after the plan titles described in column 1 of the Schedule below, replace the revision numbers with the revision number relating to the corresponding plan as described in column 2 of the Schedule below.
8. In Schedule 1 to the Principal Order, insert plan title "AK47" with Revision No. "0" and plan title "BI37" with Revision No. "0"
9. In the Principal Order, replace the plans attached thereto which are listed in column 1 of the Schedule below, with the plans attached to this Order and listed in column 2 of the Schedule below.
10. To the Principal Order, attach the two new plans which are attached to this Order and numbered "AK47 Revision No. 0" and "BI37 Revision No. 0".
11. This Order shall come into operation on the Twenty-Sixth day of July Two thousand and twenty-one and may be cited as "The Warwickshire County Council (Borough of North Warwickshire) (Waiting Restrictions and On-Street Parking Places) (Consolidation) (Variation No. 4) Order 2021".

SCHEDULE


<u>Column 1</u>	<u>Column 2</u>
AG49	AG49 Revision No. 2
AH49	AH49 Revision No. 2
AO49	AO49 Revision No. 2
AP49	AP49 Revision No. 2
AQ49	AQ49 Revision No. 2
AX45	AX45 Revision No. 2
AY58	AY58 Revision No. 2
AY59	AY59 Revision No. 2
AZ58	AZ58 Revision No. 2
AZ59	AZ59 Revision No. 2
BA58	BA58 Revision No. 2
BA59	BA59 Revision No. 2
BB58	BB58 Revision No. 2
BE40	BE40 Revision No. 1
BF40	BF40 Revision No. 2
BH37	BH37 Revision No. 2
BP62	BP62 Revision No. 3
BR61	BR61 Revision No. 2
CA36	CA36 Revision No. 1
CB36	CB36 Revision No. 2
CC36	CC36 Revision No. 2
CH36	CH36 Revision No. 1
CI36	CI36 Revision No. 2
CI37	CI37 Revision No. 4
CJ36	CJ36 Revision No. 2
CJ37	CJ37 Revision No. 3
CK36	CK36 Revision No. 1
CK37	CK37 Revision No. 2
W47	W47 Revision No. 2

SIGNED by the Proper Officer
for and on behalf of The Warwickshire County Council

on the Twelfth day of July Two thousand and twenty-one

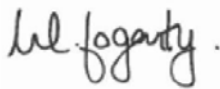

Monica Fogarty
Chief Executive Officer

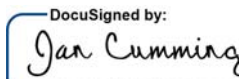Authorised by


322B005683PC43B...

Initials.....



1131/21

DATED 12th July 2021

WARWICKSHIRE COUNTY COUNCIL

ROAD TRAFFIC REGULATION ACT 1984


THE WARWICKSHIRE COUNTY COUNCIL
(BOROUGH OF NORTH WARWICKSHIRE)
(WAITING RESTRICTIONS AND ON-STREET
PARKING PLACES) (CONSOLIDATION)
(VARIATION NO. 4) ORDER 2021

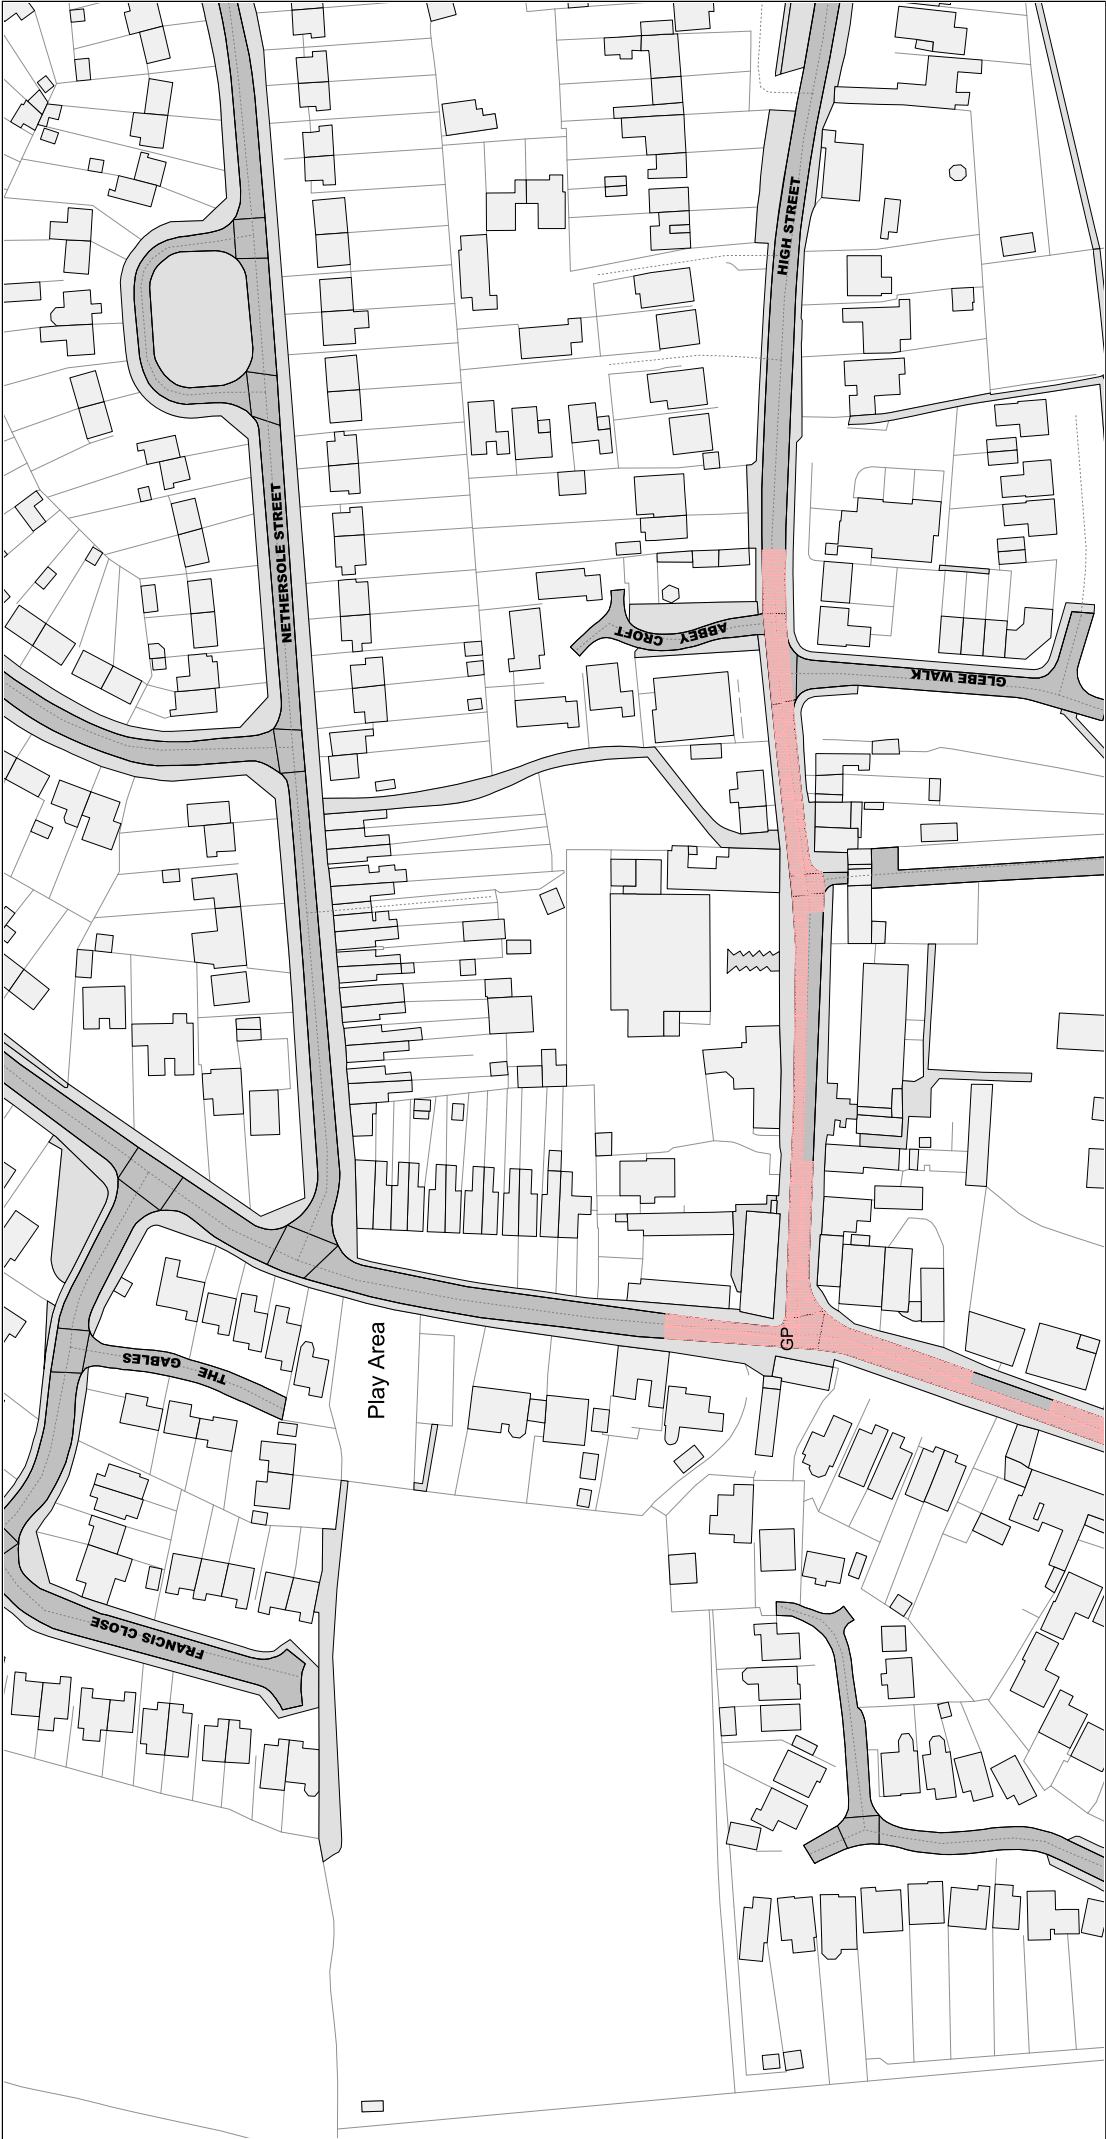

Reproduced from the Ordnance Survey map with the permission of Ordnance Survey on behalf of the Controller of Her Majesty's Stationary Office (C) Crown Copyright. Unauthorised reproduction infringes Crown Copyright and may lead to prosecution or civil proceedings. Warwickshire County Council, 100019520, 2017.

DS
gkc
1131/21


 Communities Group Warwickshire County Council P.O. Box 9 Shire Hall Warwick CV34 4RR	Title: Consolidated Road Traffic Regulation Orders		 CONFIRMED	Area North Warwickshire	Date 26/07/2021
				Area code AG49	Revision No. 2
				Scale 1 : 1250	

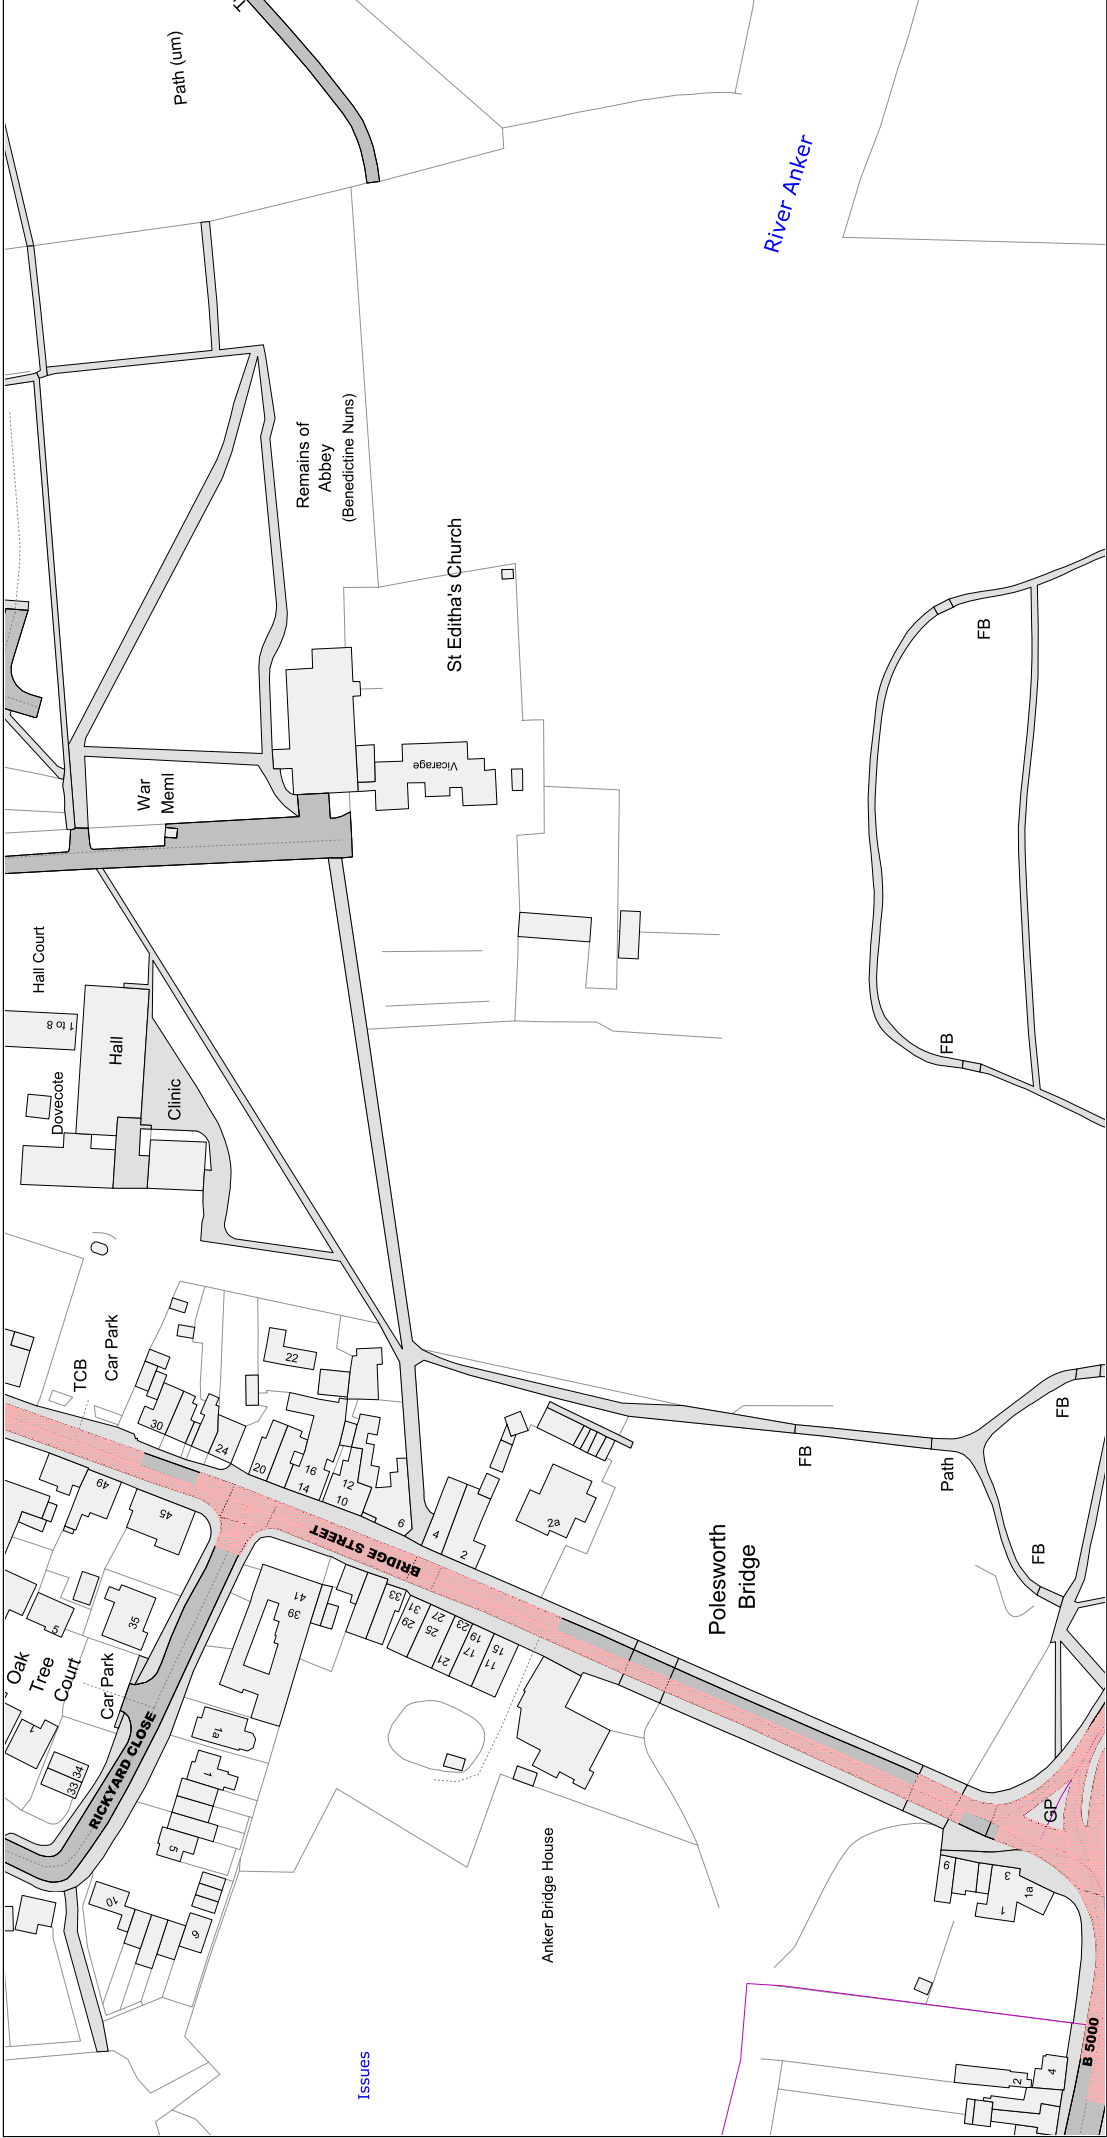

Reproduced from the Ordnance Survey map with the permission of Ordnance Survey on behalf of the Controller of Her Majesty's Stationery Office (C) Crown Copyright. Unauthorised reproduction infringes Crown Copyright and may lead to prosecution or civil proceedings. Warwickshire County Council. 100019520, 2017.

DS
gkc
1131/21

 Warwickshire County Council	Communities Group Warwickshire County Council P.O. Box 9 Shire Hall Warwick CV34 4RR	Title:	Consolidated Road Traffic Regulation Orders CONFIRMED		Area	Date 26/07/2021
					North Warwickshire	Revision No. 2
					Area code AH49	Scale 1 : 1250

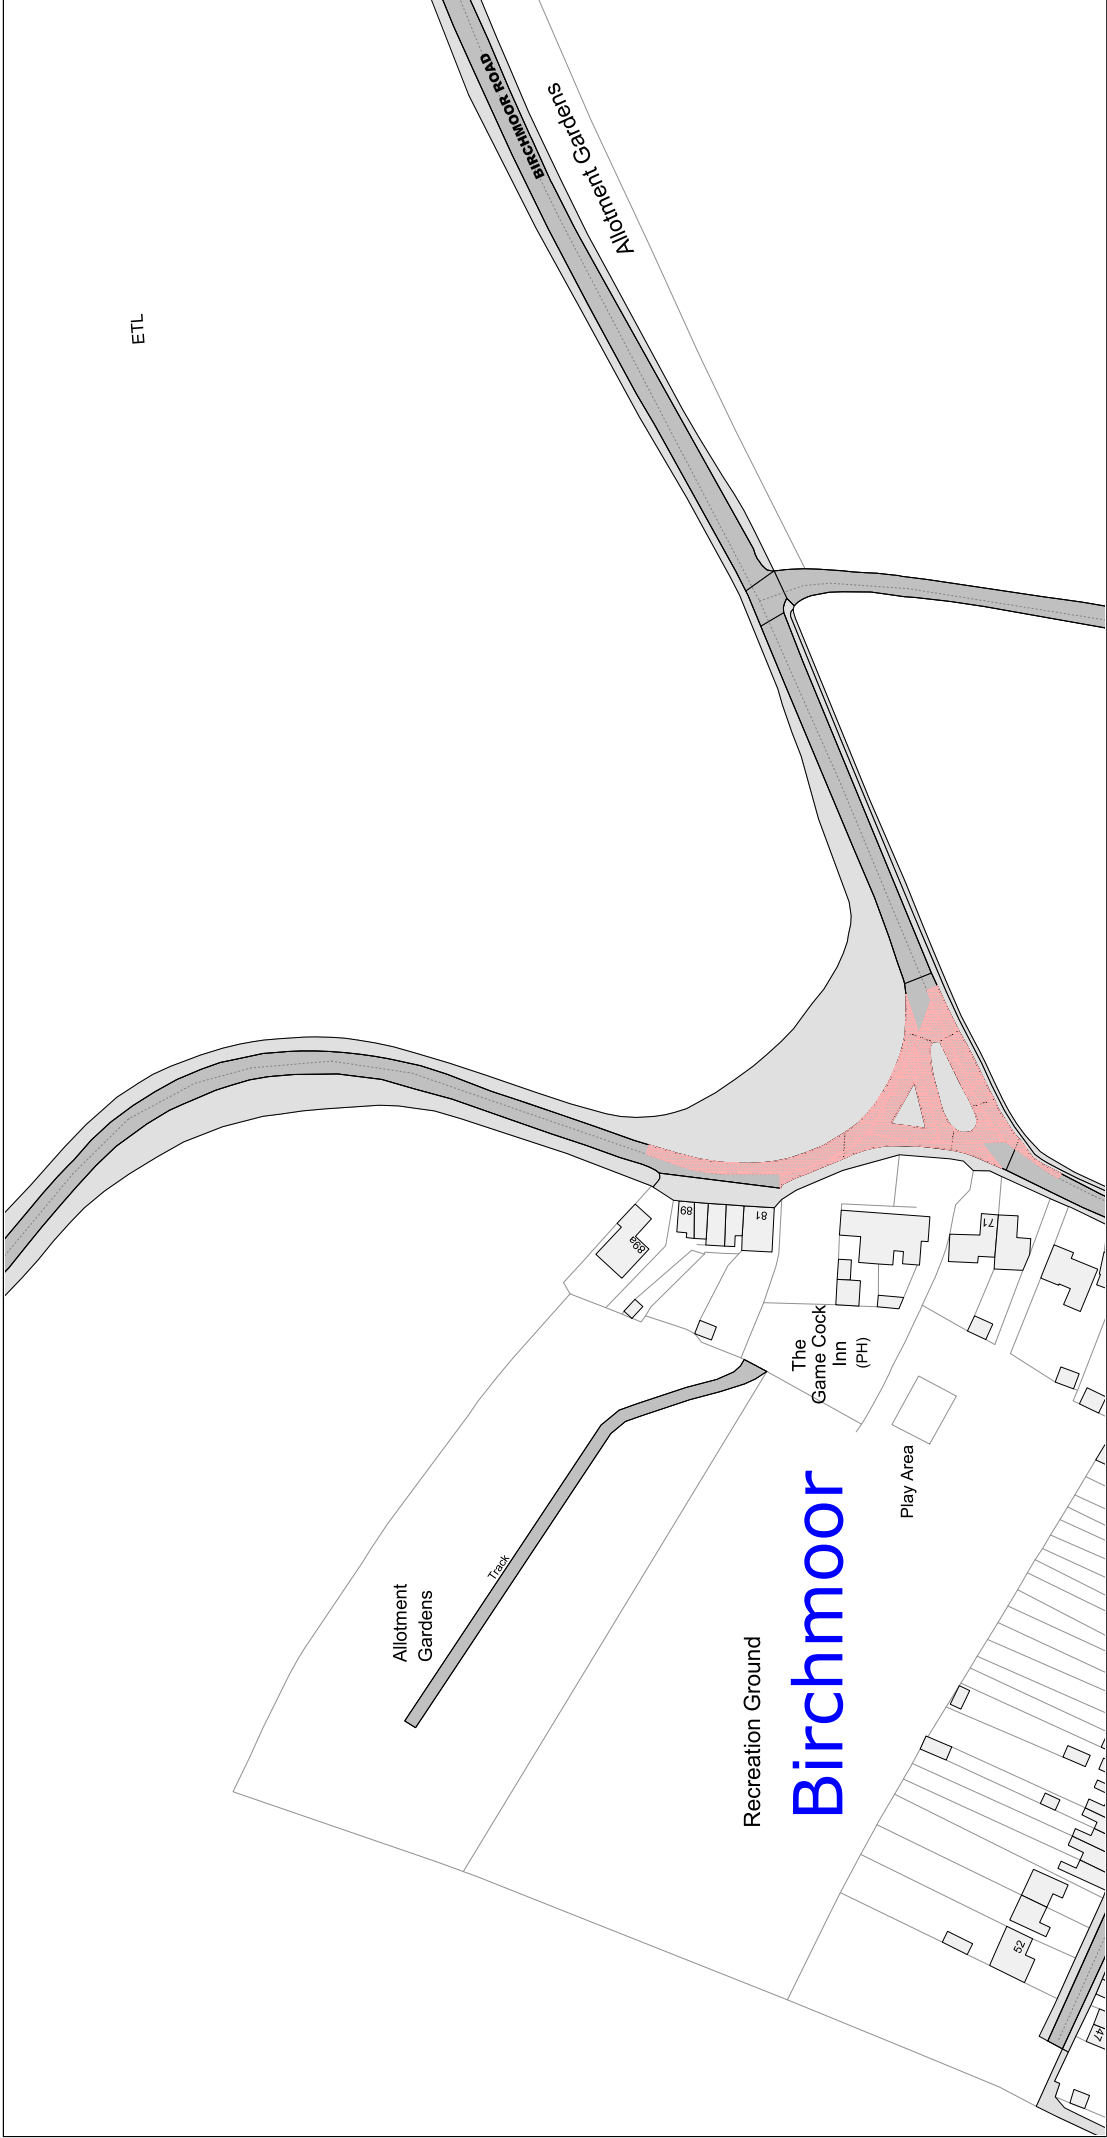


ETL


Reproduced from the Ordnance Survey map with the permission of Ordnance Survey on behalf of the Controller of Her Majesty's Stationary Office (C) Crown Copyright. Unauthorised reproduction infringes Crown Copyright and may lead to prosecution or civil proceedings. Warwickshire County Council, 100019520, 2017.



1131/21

 Communities Group Warwickshire County Council P.O. Box 9 Shire Hall Warwick CV34 4RR	Title: Consolidated Road Traffic Regulation Orders CONFIRMED		Area North Warwickshire	Date 26/07/2021
			Area code AK47	Revision No. 0
			Scale 1 : 1250	

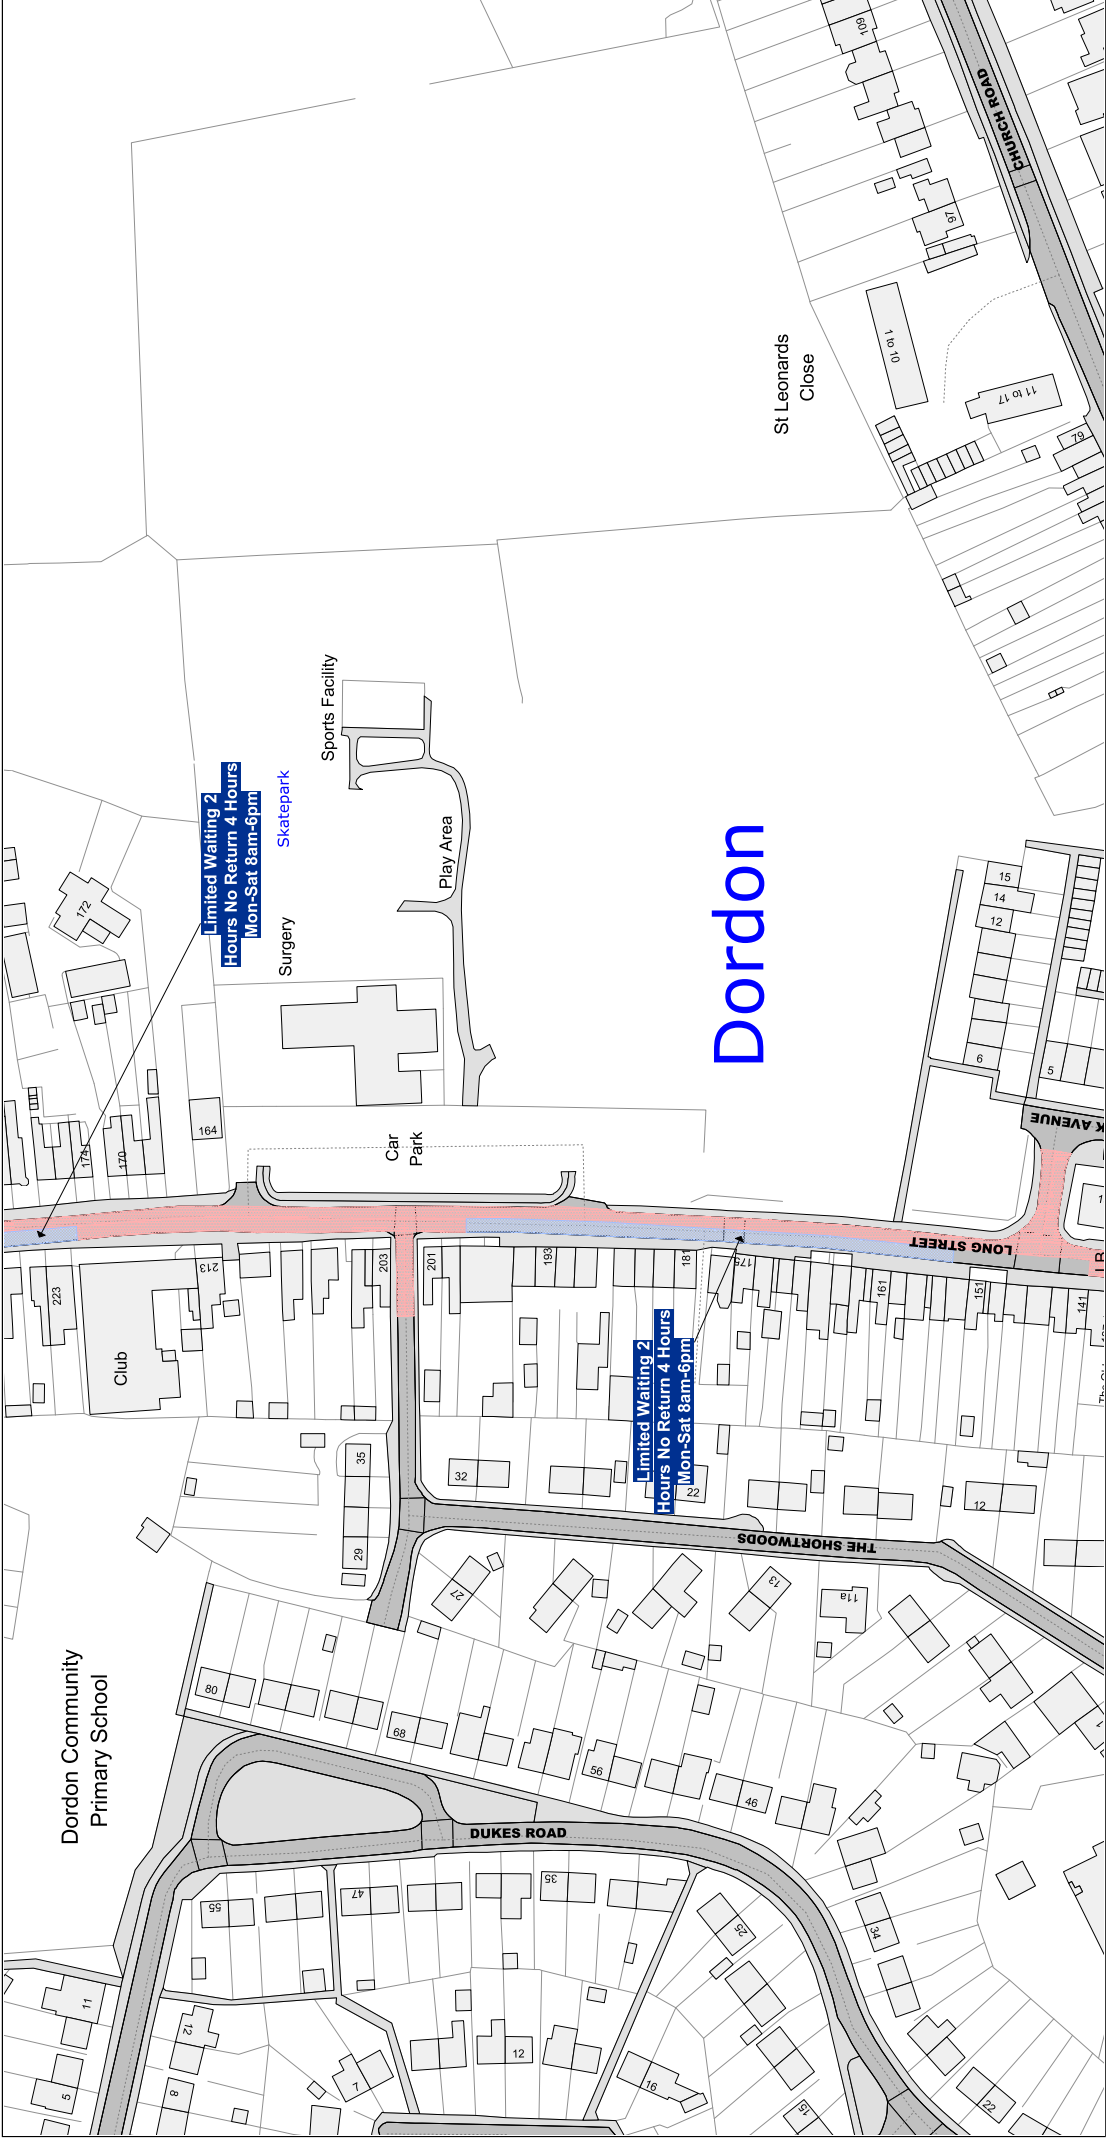


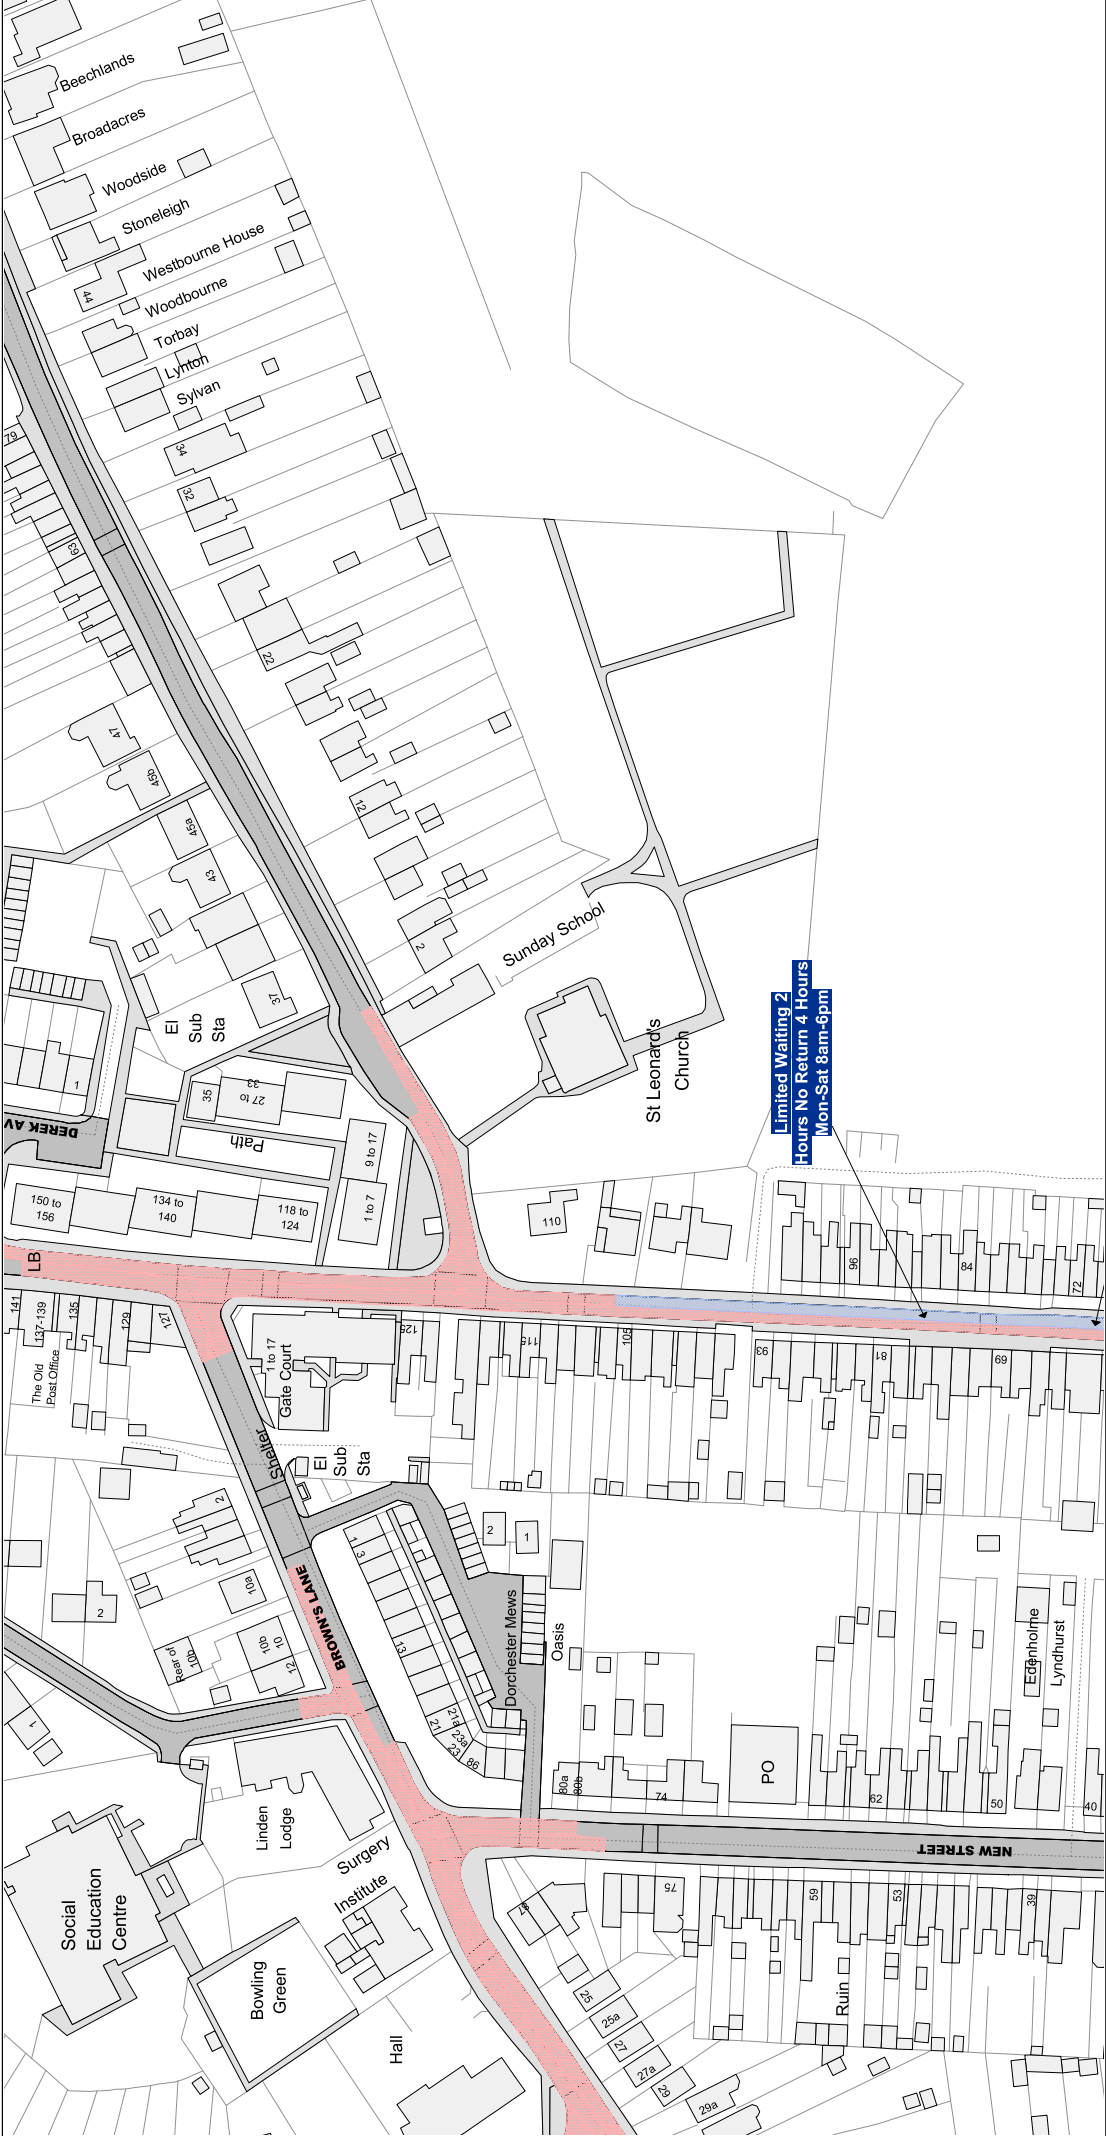

Reproduced from the Ordnance Survey map with the permission of Ordnance Survey on behalf of the Controller of Her Majesty's Stationary Office (C) Crown Copyright. Unauthorised reproduction infringes Crown Copyright and may lead to prosecution or civil proceedings. Warwickshire County Council, 100019520, 2017.

DS
gpc
1131/21

 Communities Group Warwickshire County Council P.O. Box 9 Shire Hall Warwick CV34 4RR	Title: Consolidated Road Traffic Regulation Orders			Area	Date 26/07/2021
				North Warwickshire	Revision No. 2
	Area code AP49	Scale 1 : 1250			
	CONFIRMED				

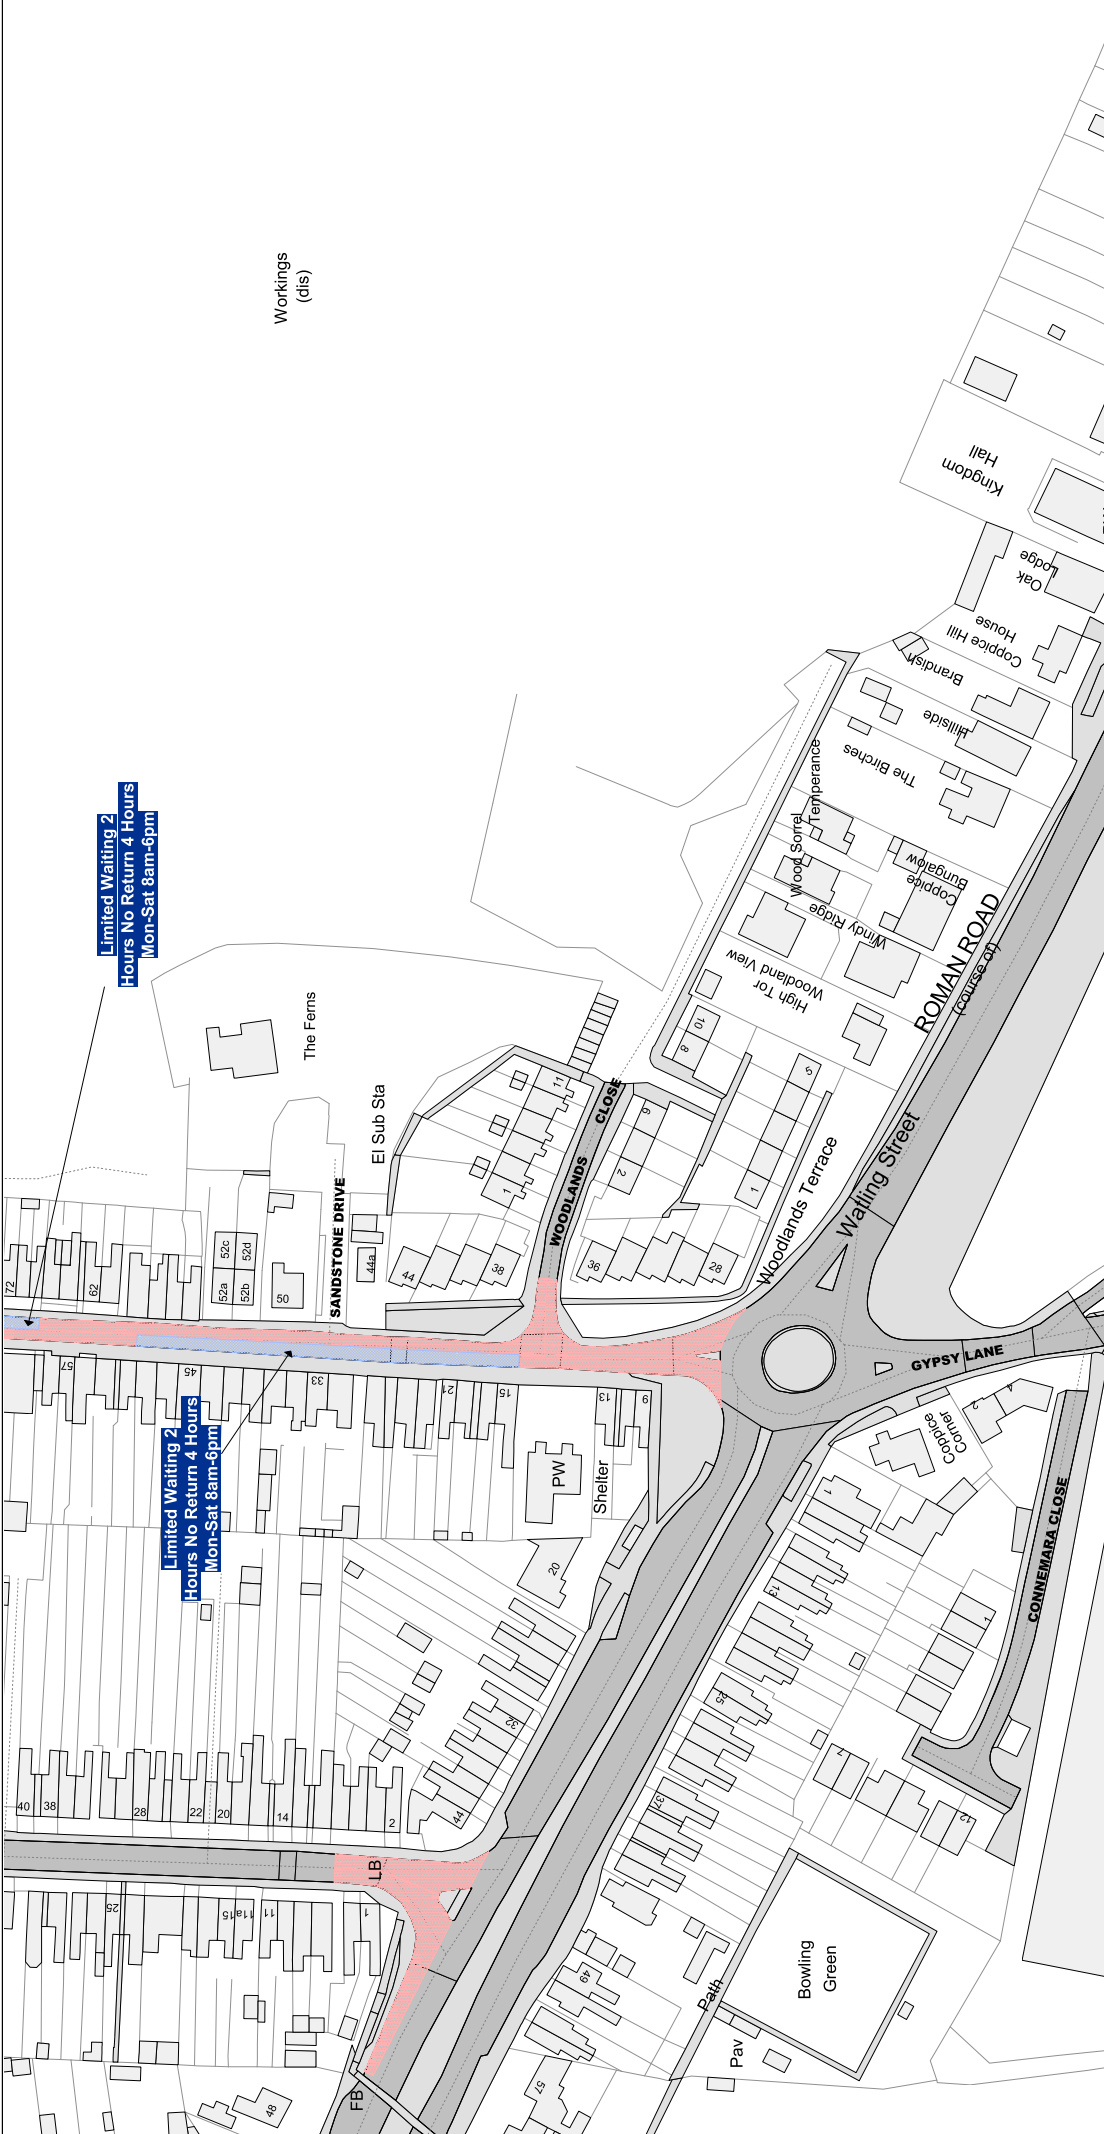


Workings
(dis)

Reproduced from the Ordnance Survey map with the permission of Ordnance Survey on behalf of the Controller of Her Majesty's Stationary Office (C) Crown Copyright. Unauthorised reproduction infringes Crown Copyright and may lead to prosecution or civil proceedings. Warwickshire County Council, 100019520, 2017.

DS
gkc
1131/21

 Communities Group Warwickshire County Council P.O. Box 9 Shire Hall Warwick CV34 4RR	Title: Consolidated Road Traffic Regulation Orders			Area North Warwickshire		Date 26/07/2021
	CONFIRMED			Area code AQ49		Revision No. 2
						Scale 1 : 1250

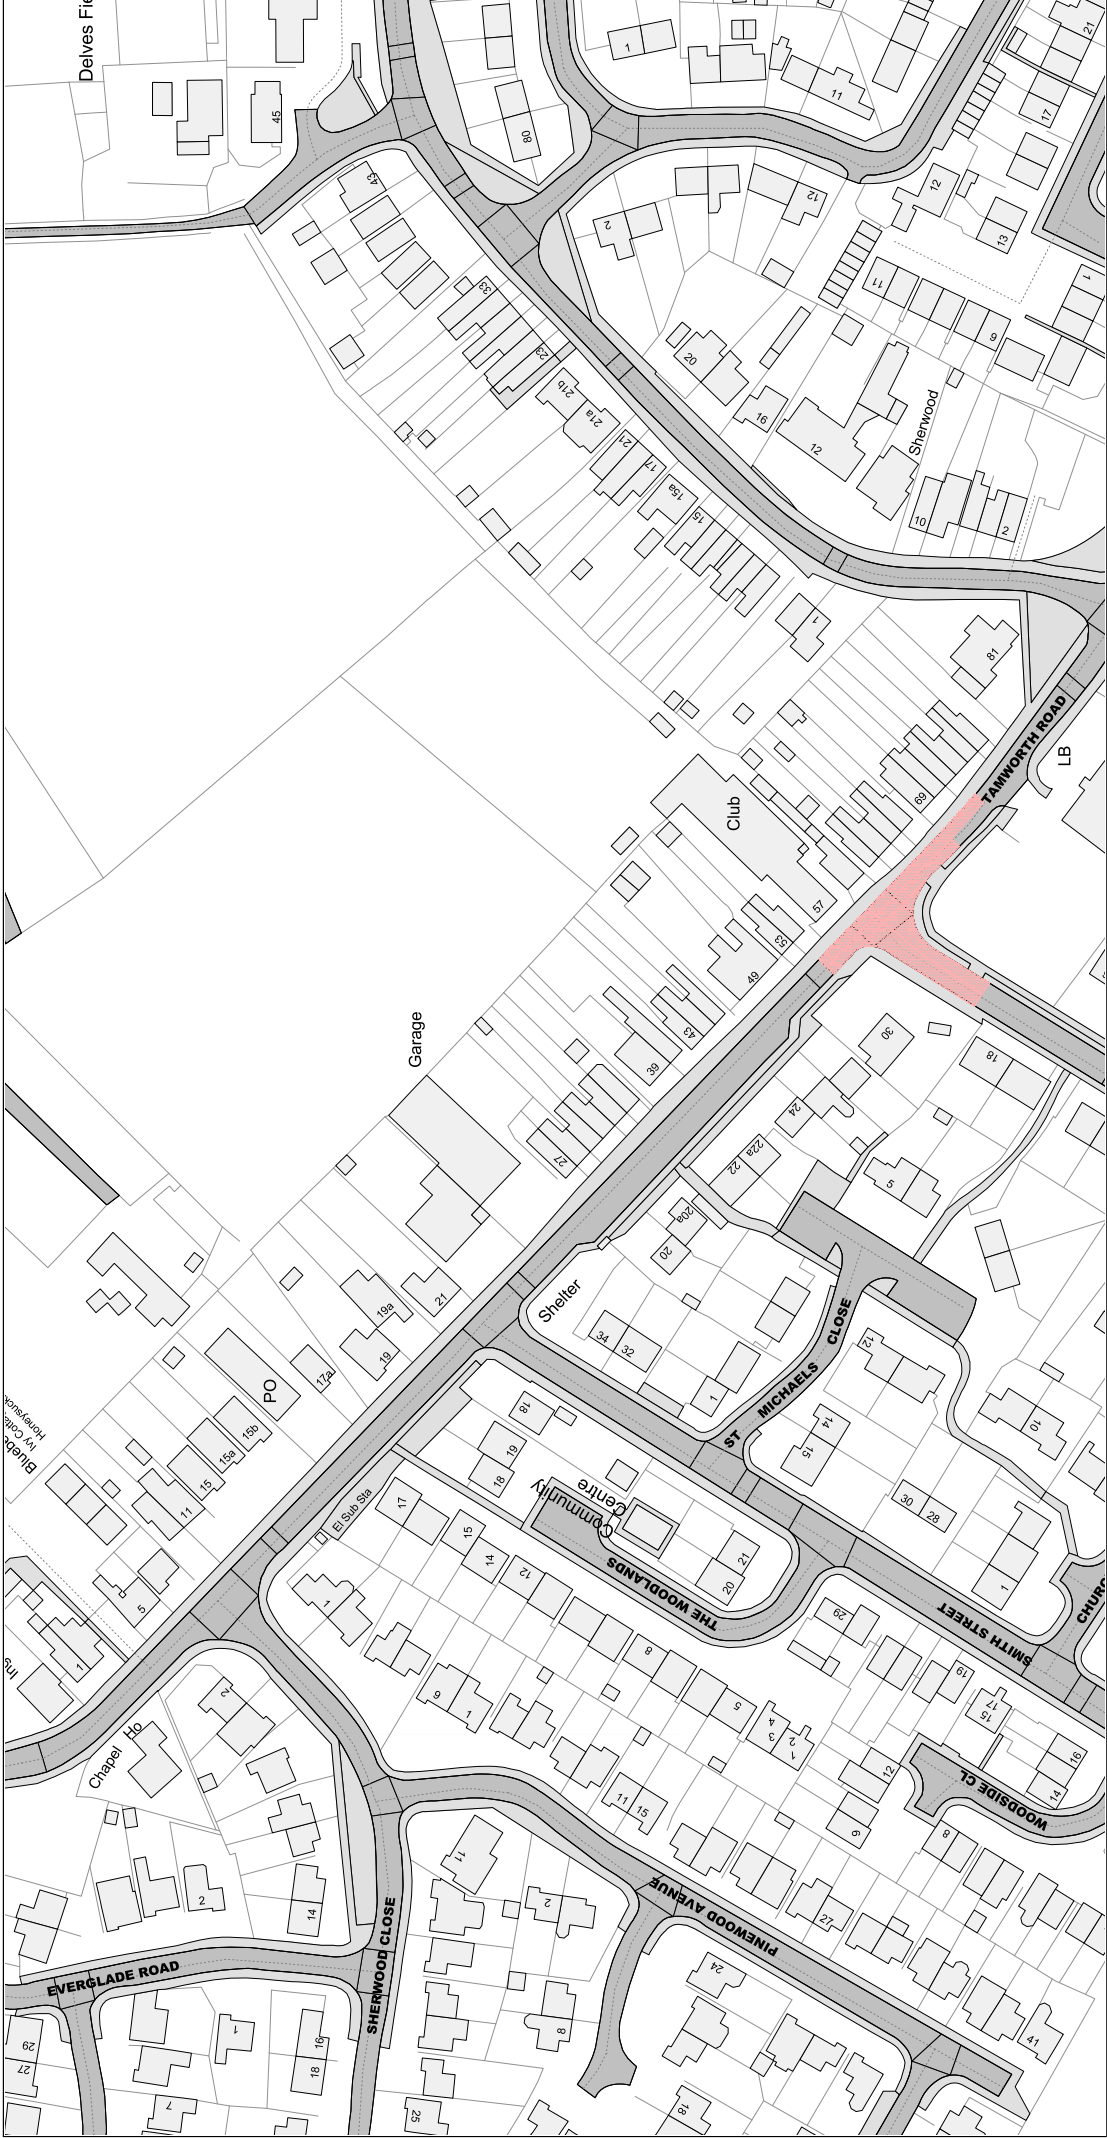


Reproduced from the Ordnance Survey map with the permission of Ordnance Survey on behalf of the Controller of Her Majesty's Stationary Office (C) Crown Copyright. Unauthorised reproduction infringes Crown Copyright and may lead to prosecution or civil proceedings. Warwickshire County Council, 100019520, 2017.



1131/21


 Communities Group Warwickshire County Council P.O. Box 9 Shire Hall Warwick CV34 4RR	Title: Consolidated Road Traffic Regulation Orders CONFIRMED		Area North Warwickshire	Date 26/07/2021
			Area code AX45	Revision No. 2
			Scale 1 : 1250	

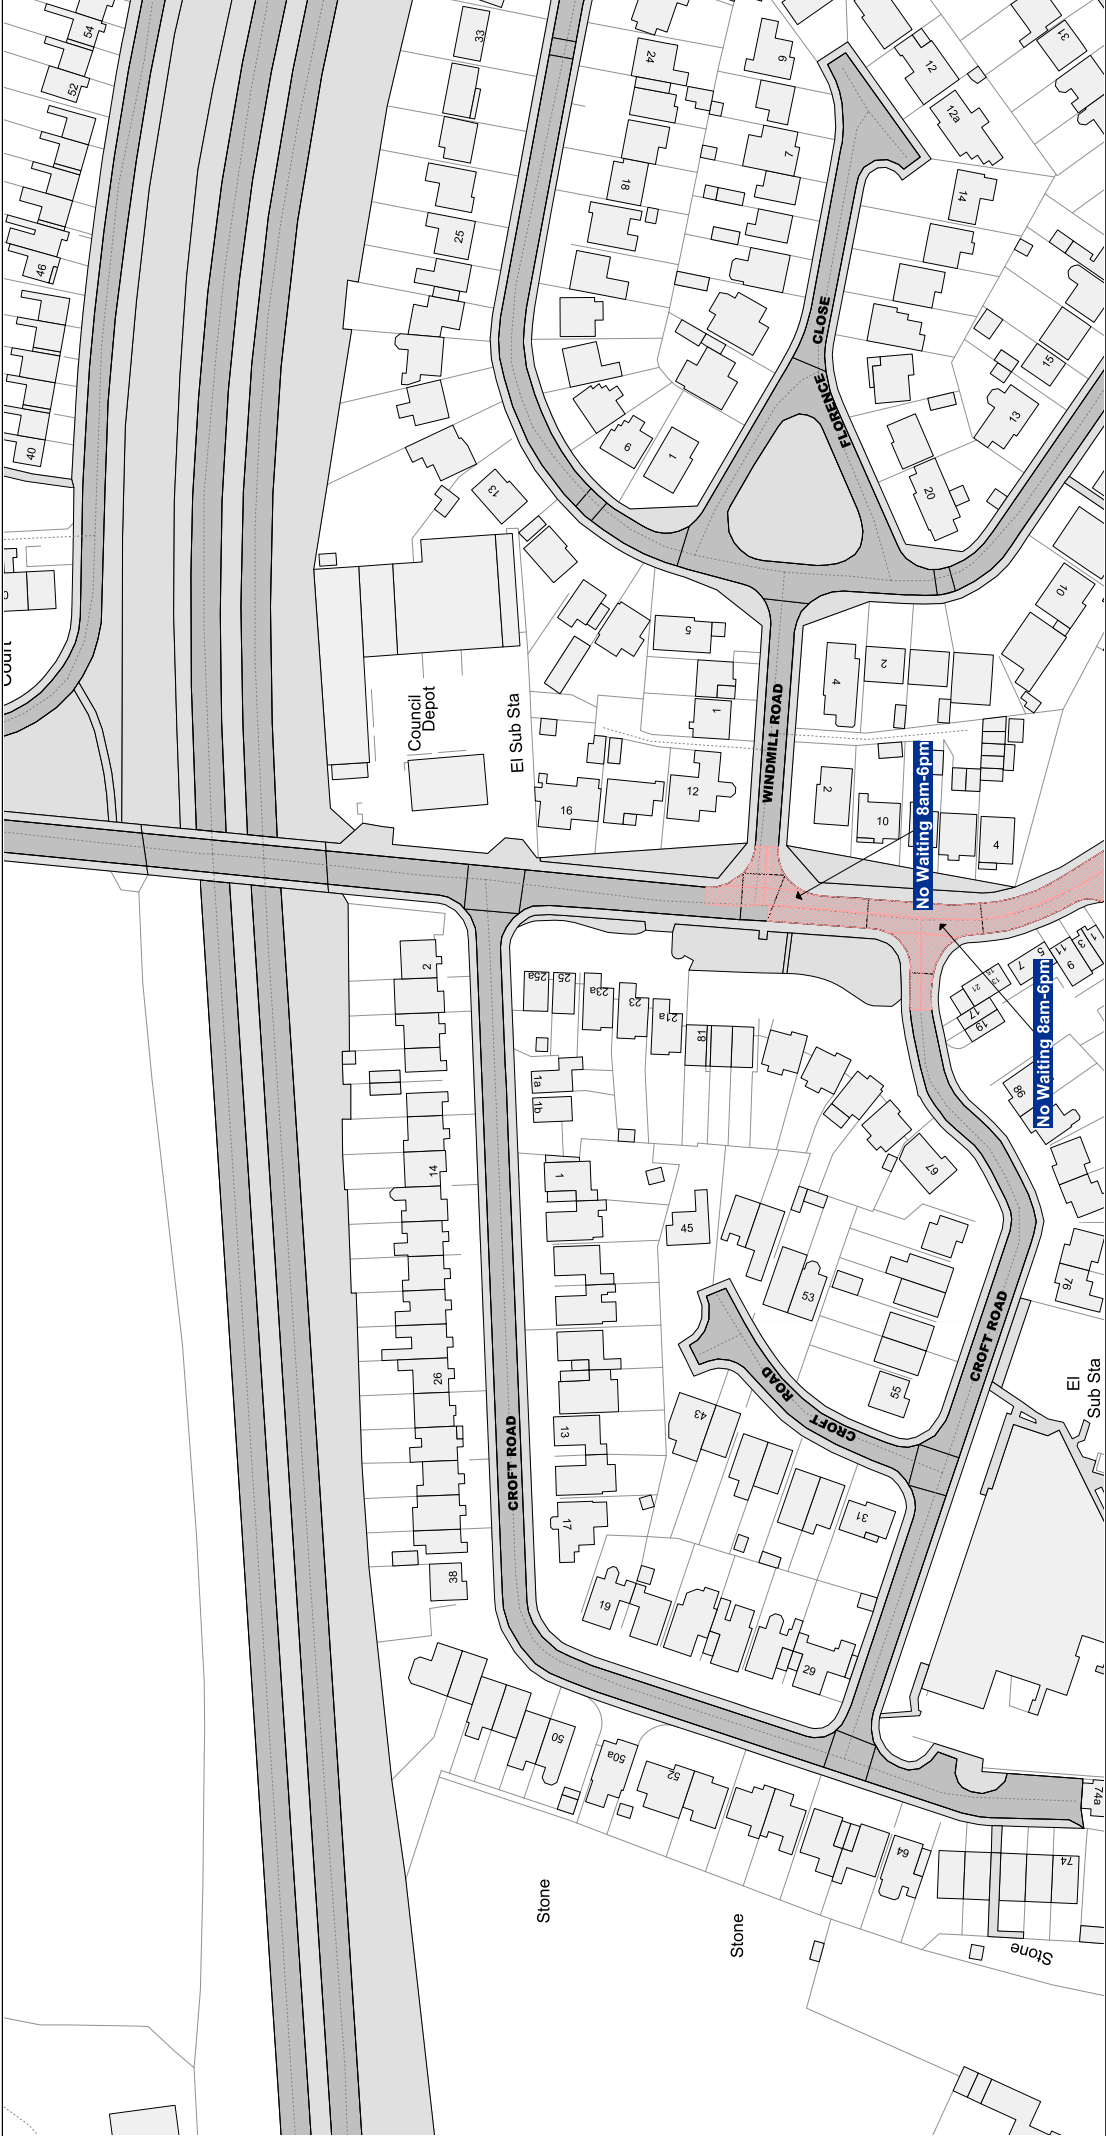

Reproduced from the Ordnance Survey map with the permission of Ordnance Survey on behalf of the Controller of Her Majesty's Stationery Office (C) Crown Copyright. Unauthorised reproduction infringes Crown Copyright and may lead to prosecution or civil proceedings. Warwickshire County Council, 100019520, 2017.

1131/21


 Communities Group Warwickshire County Council P.O. Box 9 Shire Hall Warwick CV34 4RR	Title: Consolidated Road Traffic Regulation Orders CONFIRMED			Area North Warwickshire	Date 26/07/2021
				Area code AY58	Revision No. 2
				Scale 1 : 1250	

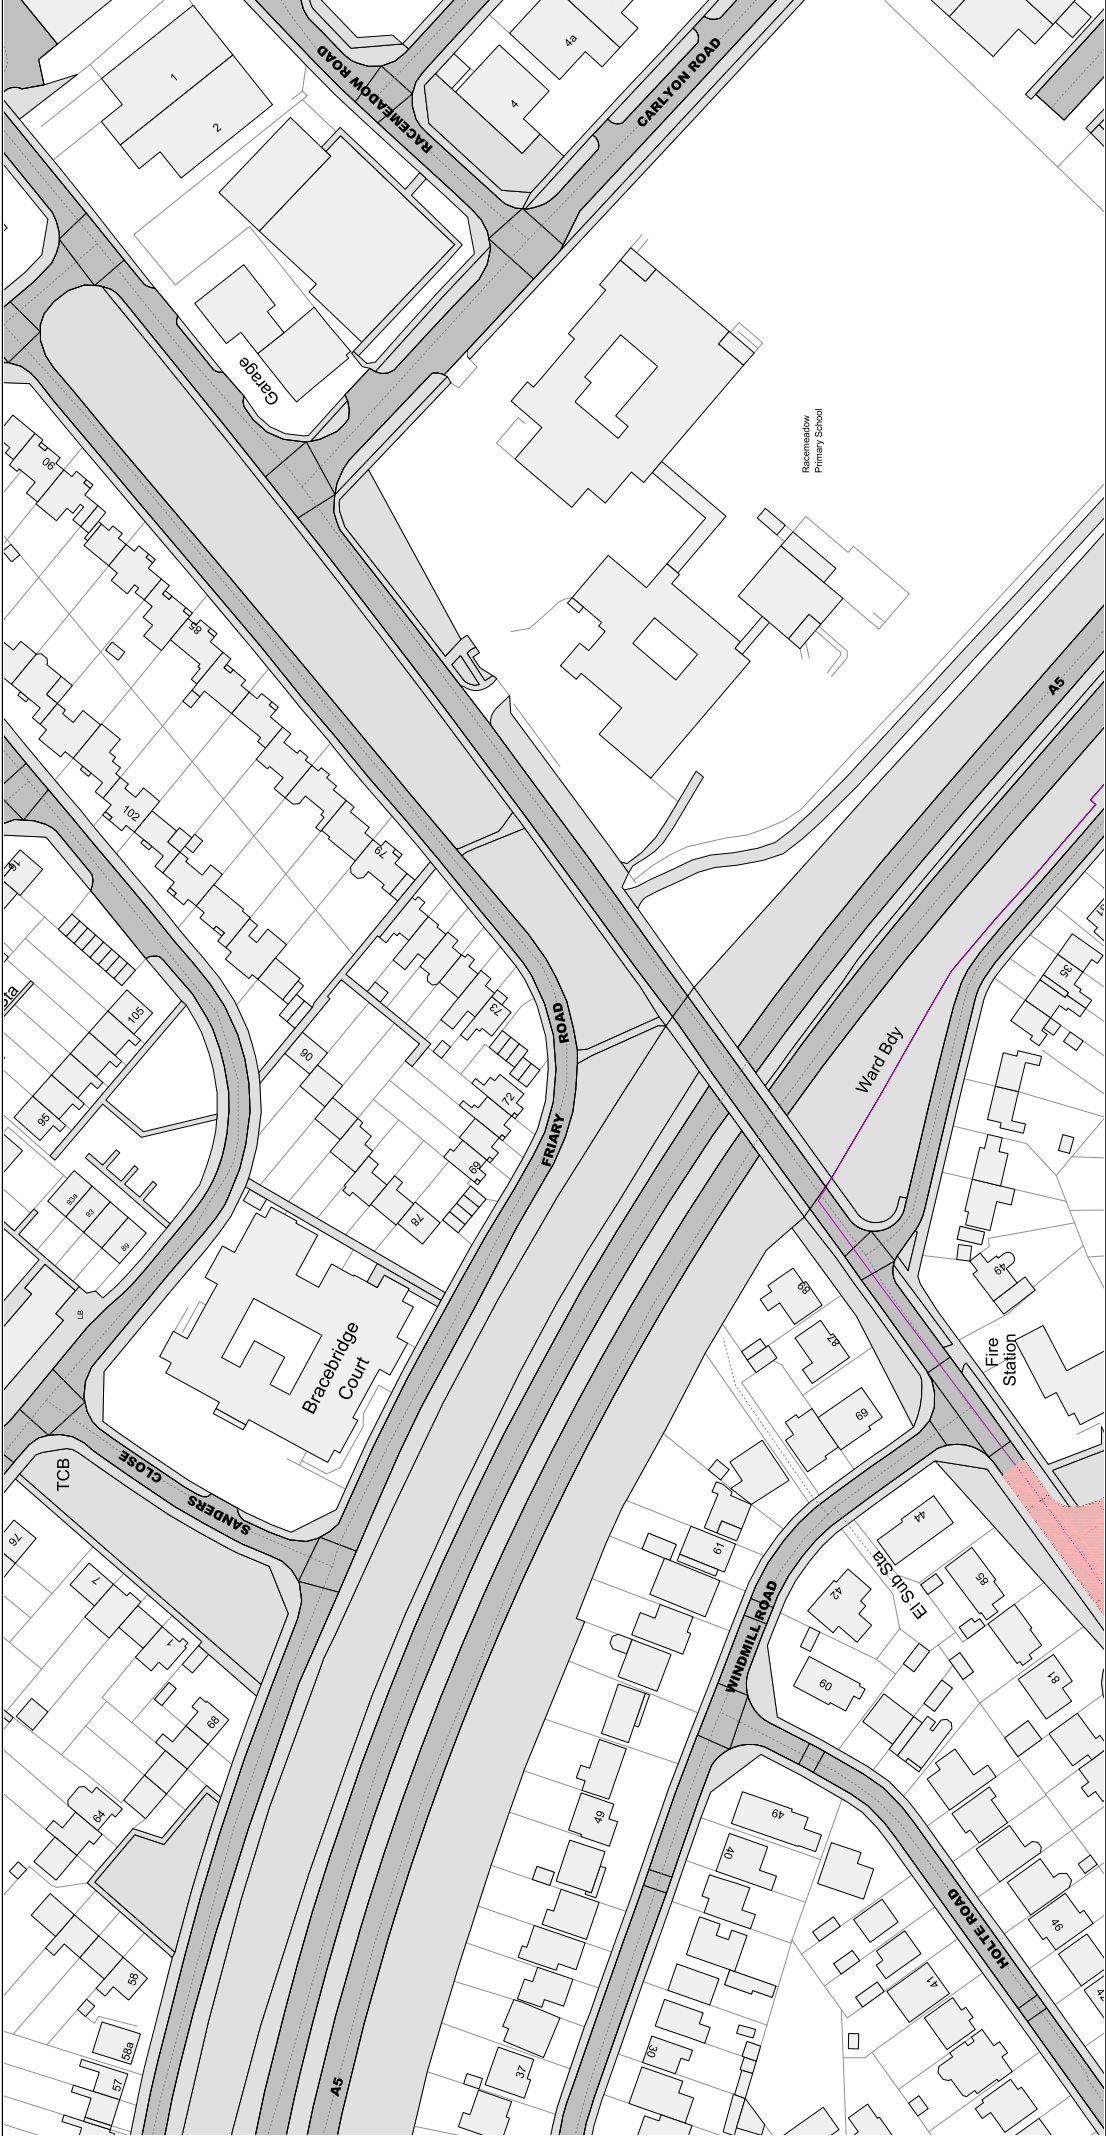

Reproduced from the Ordnance Survey map with the permission of Ordnance Survey on behalf of the Controller of Her Majesty's Stationary Office (C) Crown Copyright. Unauthorised reproduction infringes Crown Copyright and may lead to prosecution or civil proceedings. Warwickshire County Council, 100019520, 2017.

DS
gpc
1131/21


 Communities Group Warwickshire County Council P.O. Box 9 Shire Hall Warwick CV34 4RR	Title: Consolidated Road Traffic Regulation Orders CONFIRMED		Area North Warwickshire	Date 26/07/2021
			Area code AY59	Revision No. 2
			Scale 1 : 1250	

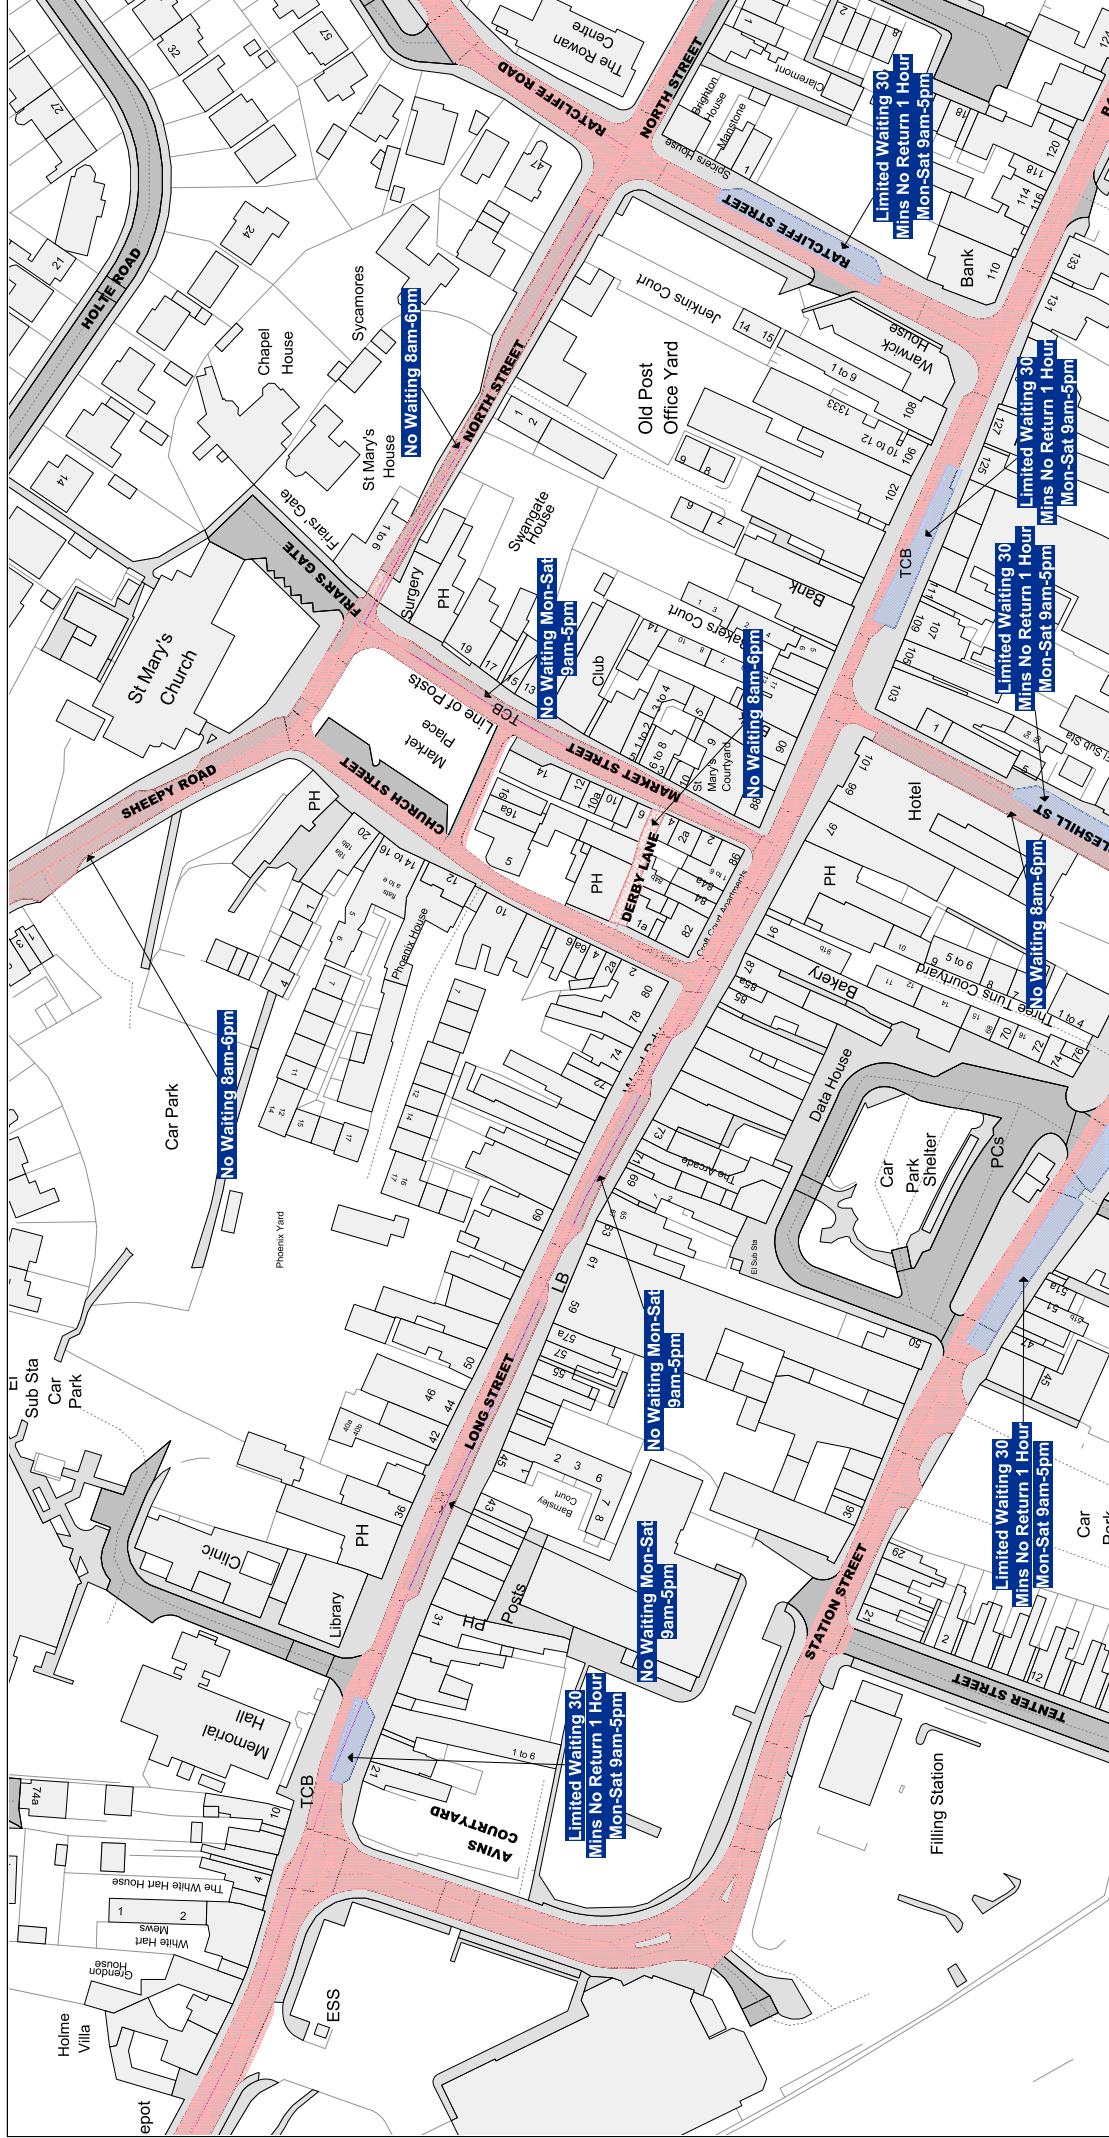

Reproduced from the Ordnance Survey map with the permission of Ordnance Survey on behalf of the Controller of Her Majesty's Stationery Office (C) Crown Copyright. Unauthorised reproduction infringes Crown Copyright and may lead to prosecution or civil proceedings. Warwickshire County Council, 100019520, 2017.

OS
gpc
1131/21


 Communities Group Warwickshire County Council P.O. Box 9 Shire Hall Warwick CV34 4RR	Title: Consolidated Road Traffic Regulation Orders	 CONFIRMED	Area North Warwickshire	Date 26/07/2021
				Revision No. 2
				Area code AZ58

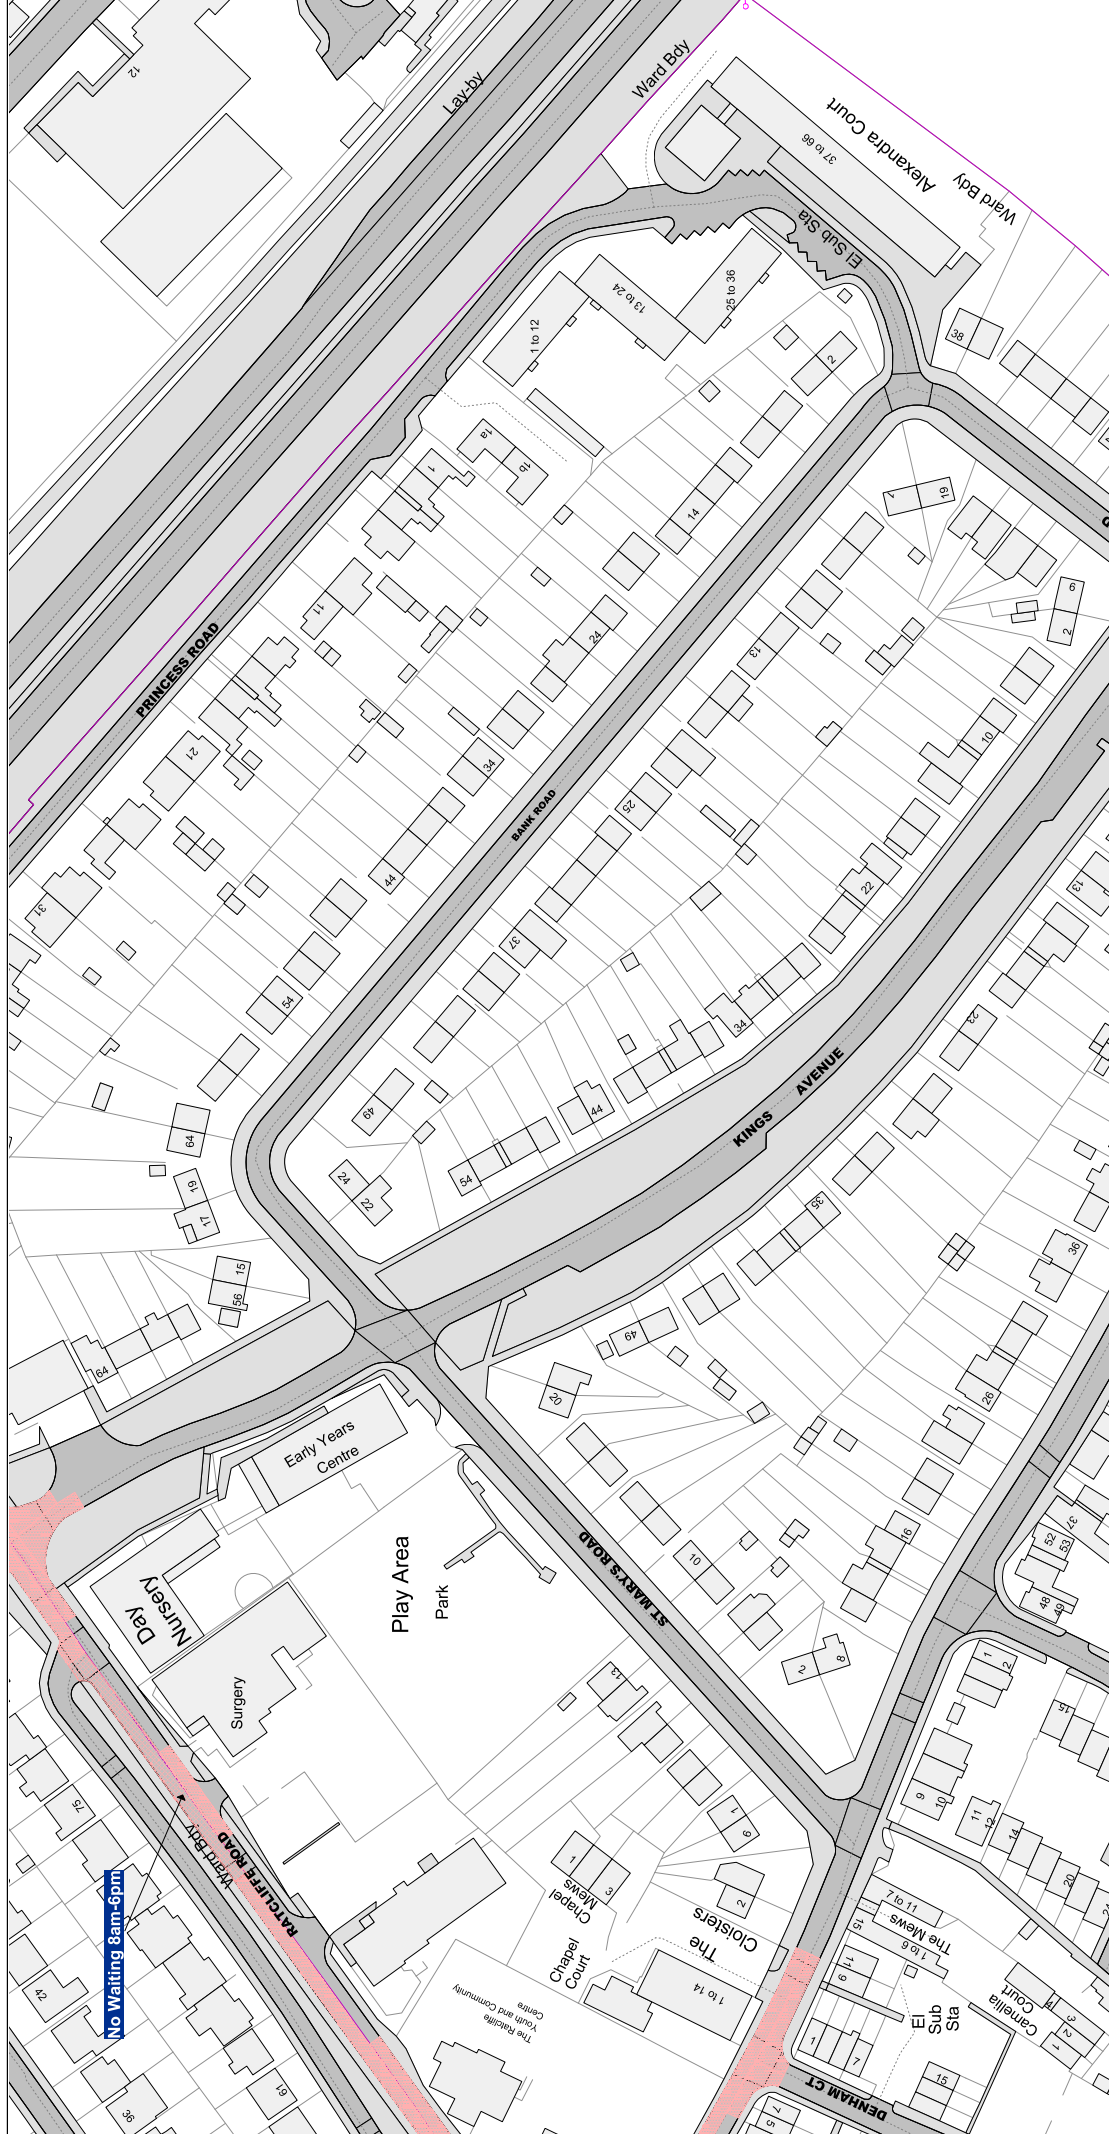

Reproduced from the Ordnance Survey map with the permission of Ordnance Survey on behalf of the Controller of Her Majesty's Stationary Office (C) Crown Copyright. Unauthorised reproduction infringes Crown Copyright and may lead to prosecution or civil proceedings. Warwickshire County Council, 100019520, 2017.

DS
gpc
1131/21

 Warwickshire County Council Communities Group Warwickshire County Council P.O. Box 9 Shire Hall Warwick CV34 4RR	Title:		Consolidated Road Traffic Regulation Orders CONFIRMED		Area	Date 26/07/2021
	North Warwickshire	Revision No. 2				
	Area code AZ59	Scale 1 : 1250				

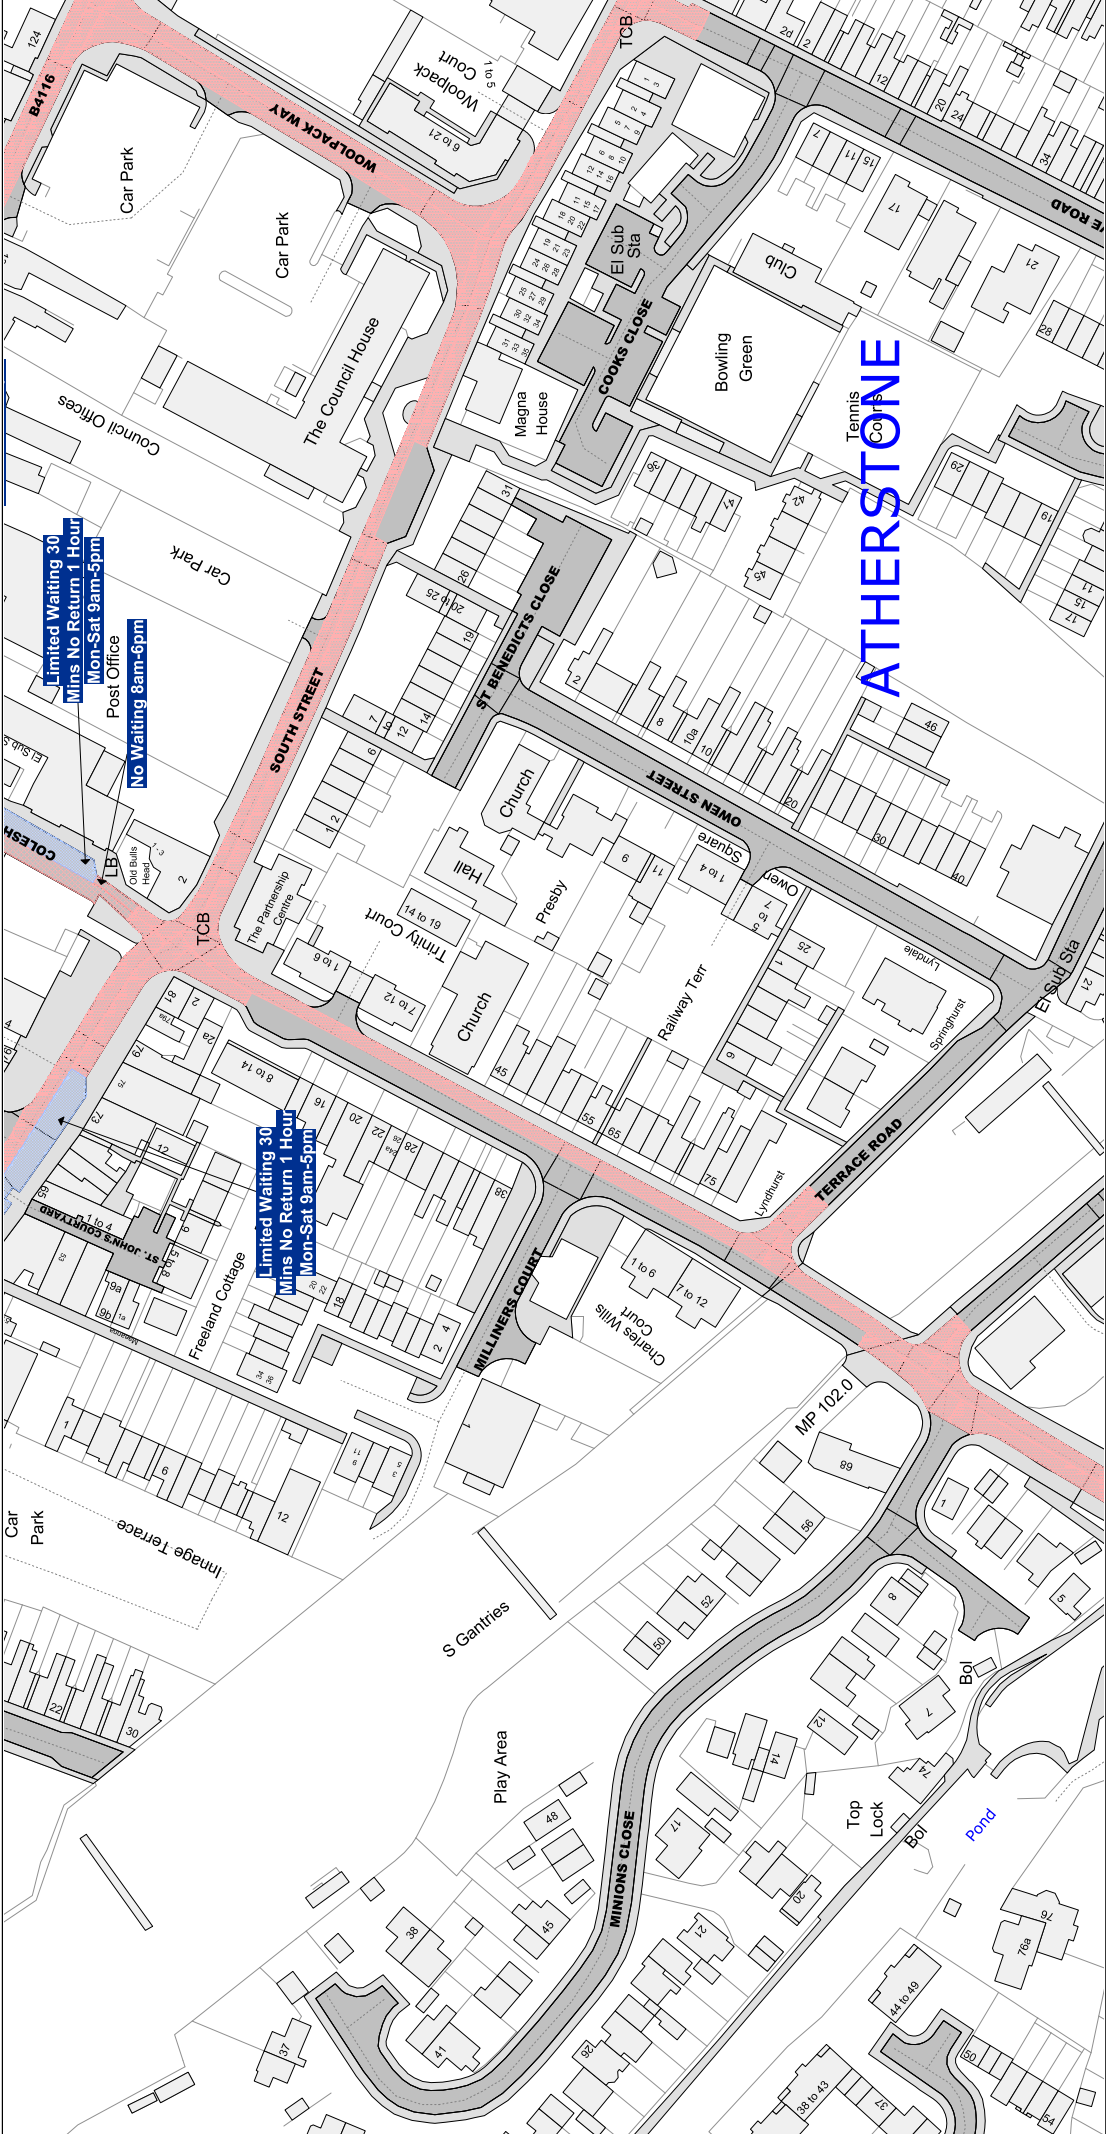


Reproduced from the Ordnance Survey map with the permission of Ordnance Survey on behalf of the Controller of Her Majesty's Stationary Office (C) Crown Copyright. Unauthorised reproduction infringes Crown Copyright and may lead to prosecution or civil proceedings. Warwickshire County Council, 100019520, 2017.

gpc 1131/21

 Warwickshire County Council	Title: Communities Group Warwickshire County Council P.O. Box 9 Shire Hall Warwick CV34 4RR	
	Consolidated Road Traffic Regulation Orders CONFIRMED	
		Area North Warwickshire
		Area code BA58
Date 26/07/2021		Revision No. 2
Scale 1 : 1250		

DS
gkc
1131/21


 Communities Group Warwickshire County Council P.O. Box 9 Shire Hall Warwick CV34 4RR	Title: Consolidated Road Traffic Regulation Orders		Area North Warwickshire	Date 26/07/2021
			Area code BA59	Revision No. 2
			Scale 1 : 1250	

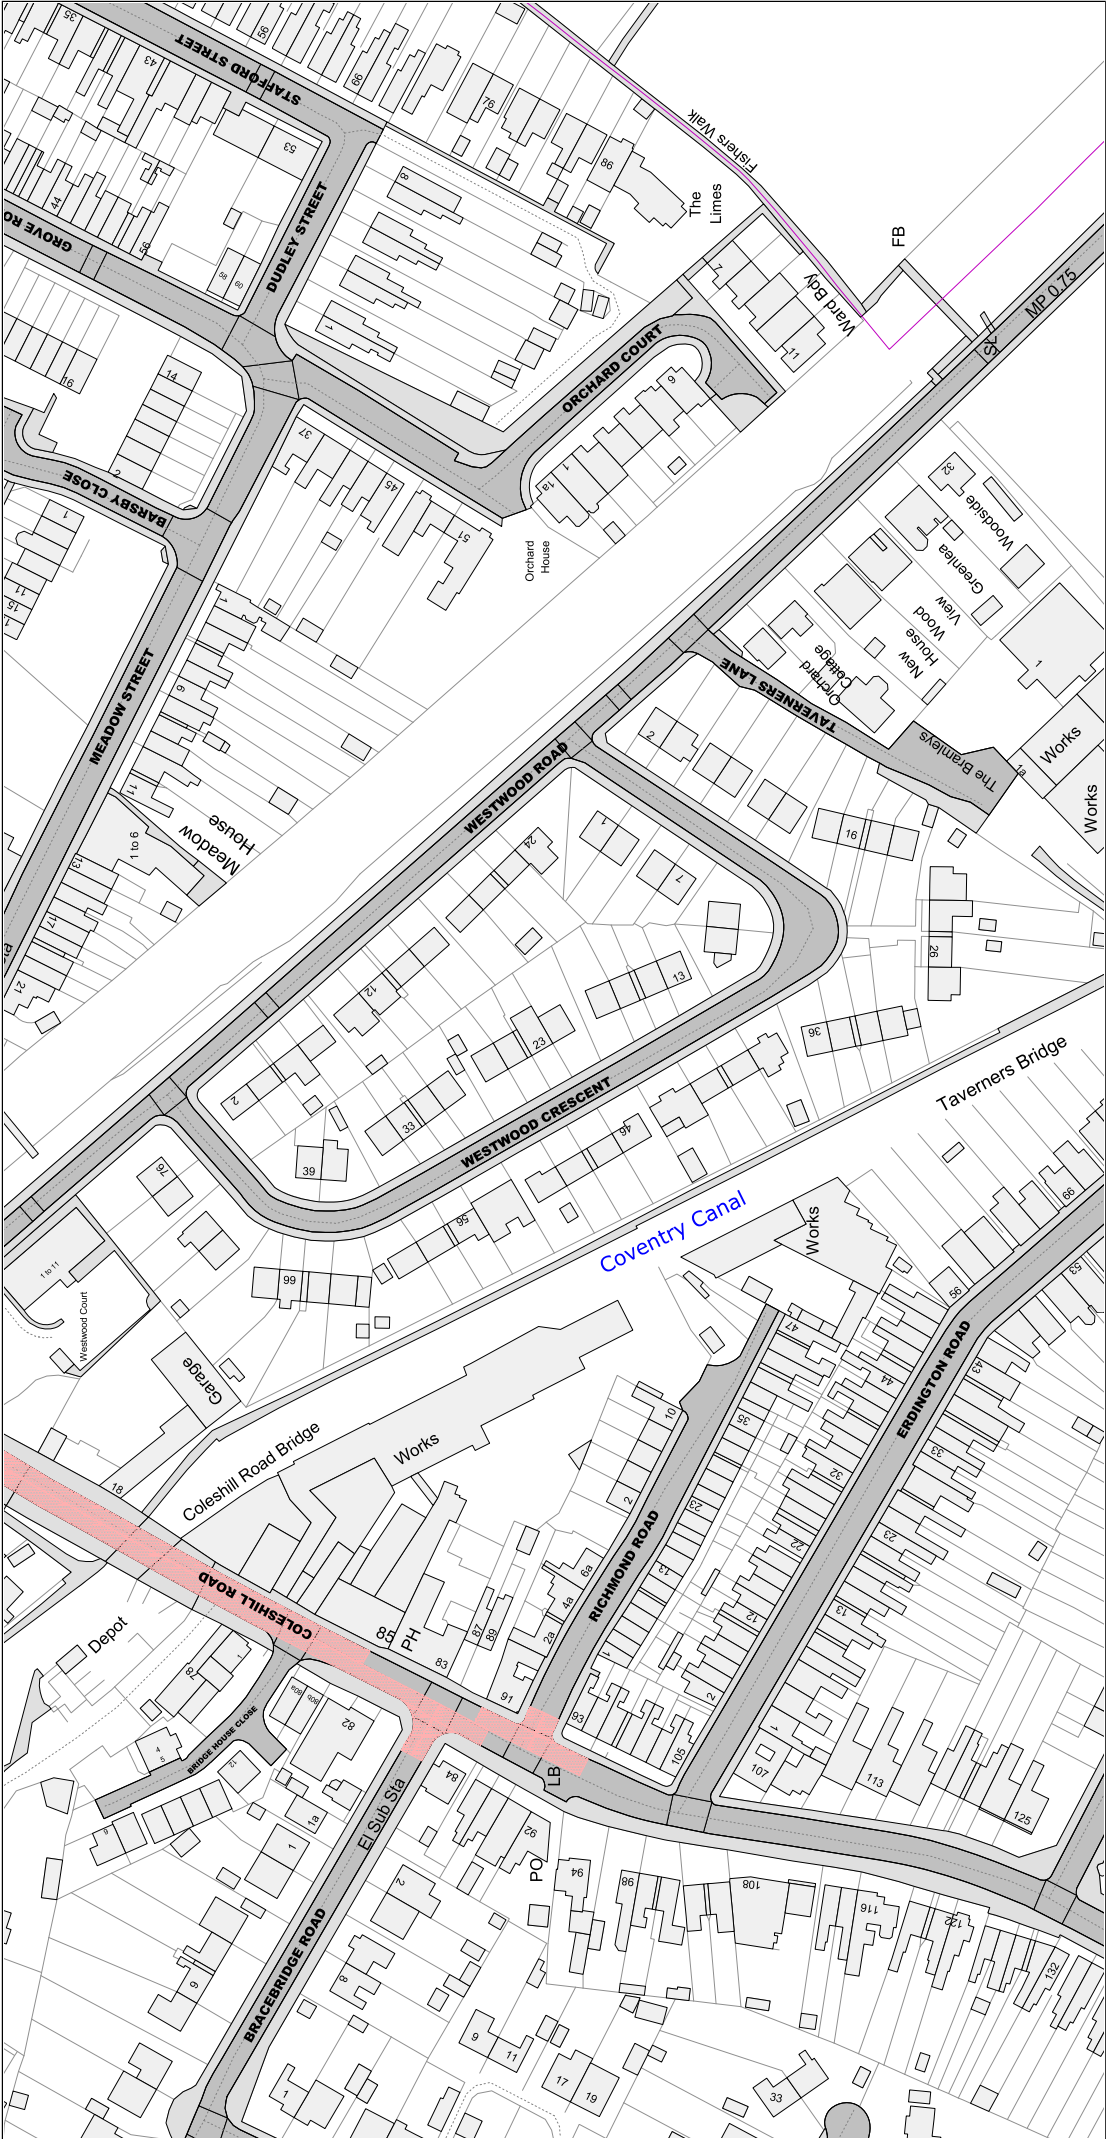

Reproduced from the Ordnance Survey map with the permission of Ordnance Survey on behalf of the Controller of Her Majesty's Stationary Office (C) Crown Copyright. Unauthorised reproduction infringes Crown Copyright and may lead to prosecution or civil proceedings. Warwickshire County Council, 100019520, 2017.

gkc 1131/21


 Communities Group Warwickshire County Council P.O. Box 9 Shire Hall Warwick CV34 4RR	Title: Consolidated Road Traffic Regulation Orders		 CONFIRMED	Area North Warwickshire	Date 26/07/2021
					Area code BB58
				Scale 1 : 1250	

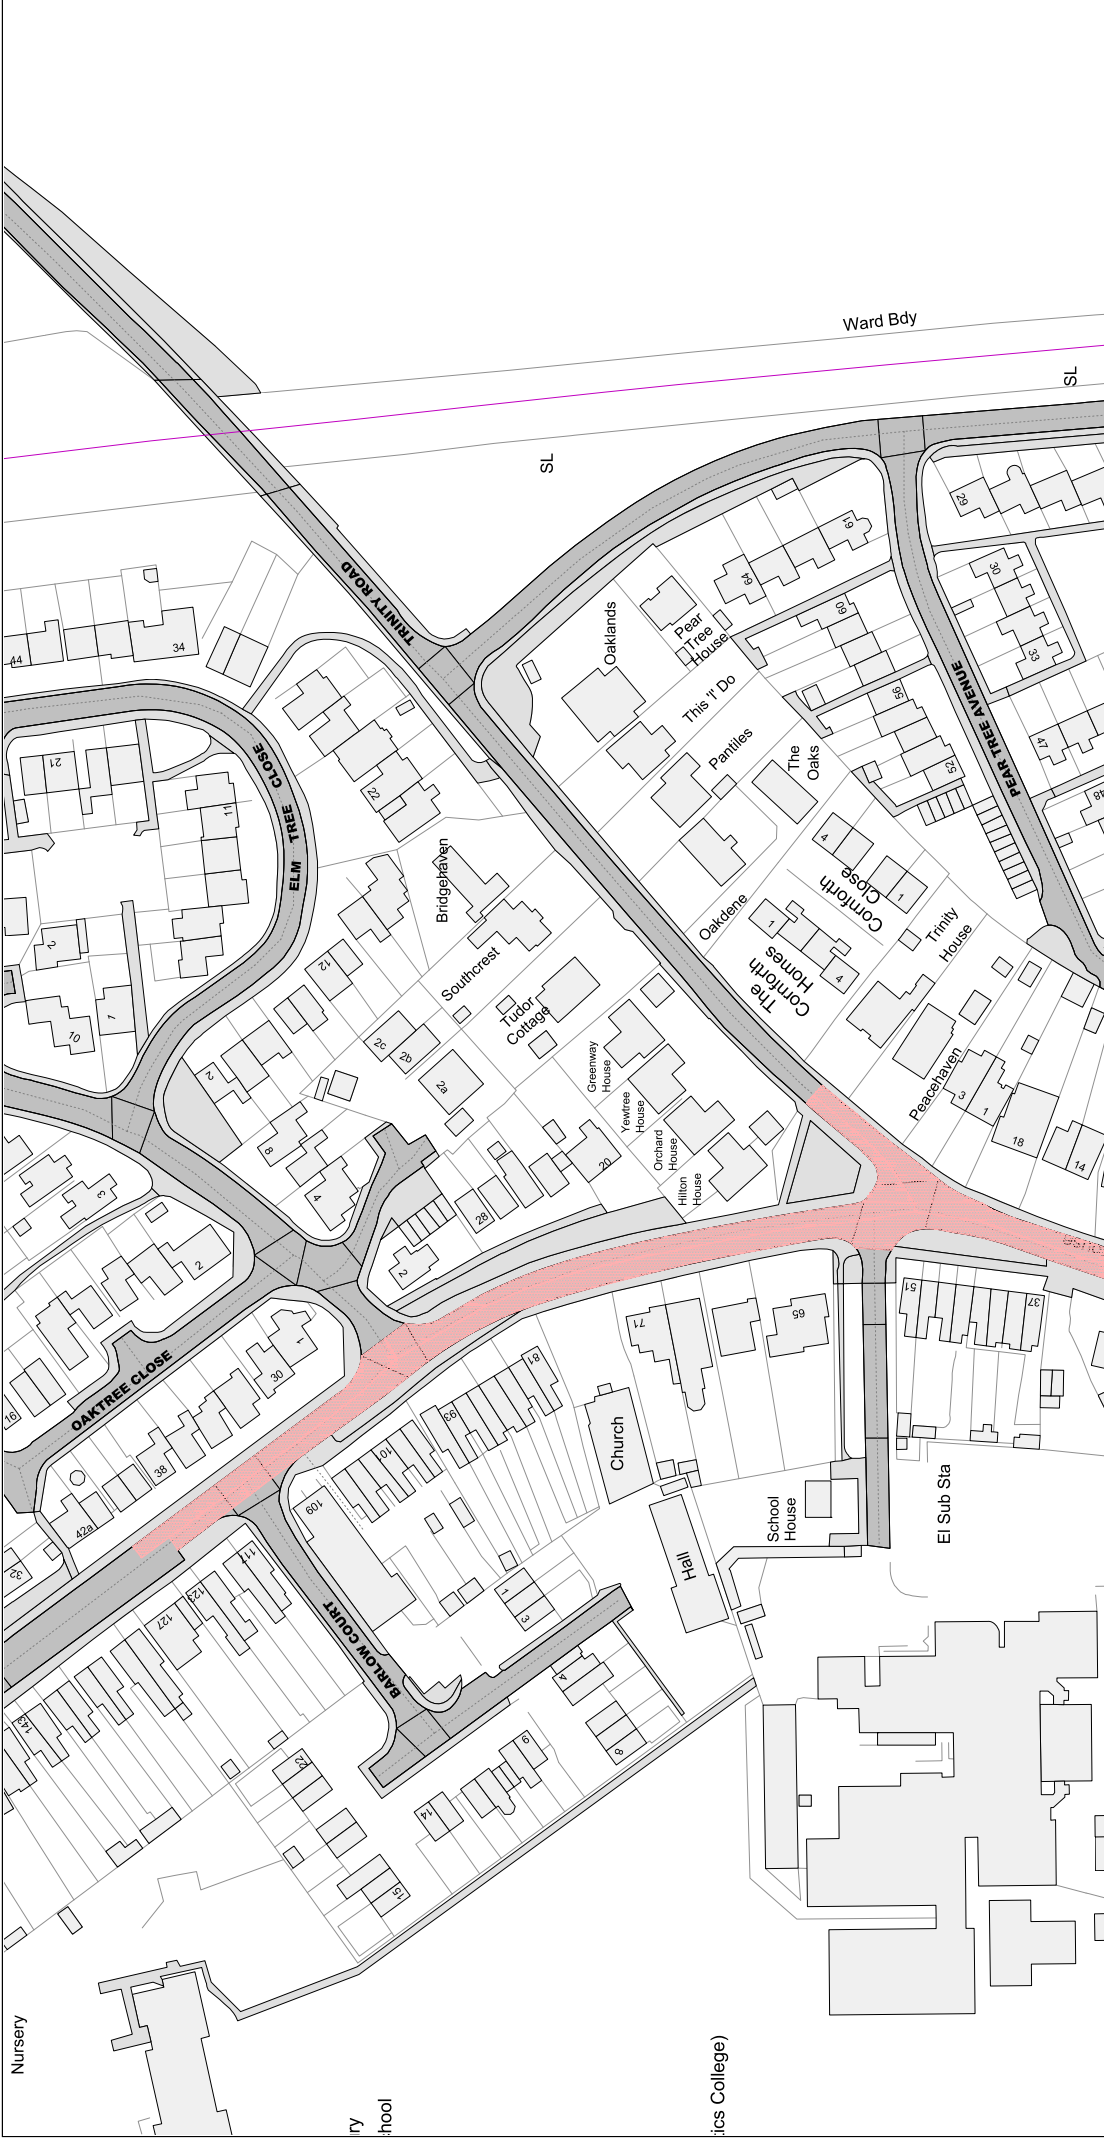

Reproduced from the Ordnance Survey map with the permission of Ordnance Survey on behalf of the Controller of Her Majesty's Stationary Office (C) Crown Copyright. Unauthorised reproduction infringes Crown Copyright and may lead to prosecution or civil proceedings. Warwickshire County Council, 100019520, 2017.

OS
gkc
1131/21


 Warwickshire County Council	Title: Communities Group Warwickshire County Council P.O. Box 9 Shire Hall Warwick CV34 4RR	
	Consolidated Road Traffic Regulation Orders CONFIRMED	
Area North Warwickshire		
	Area code BE40	Date 26/07/2021
Revision No. 1		Scale 1 : 1250

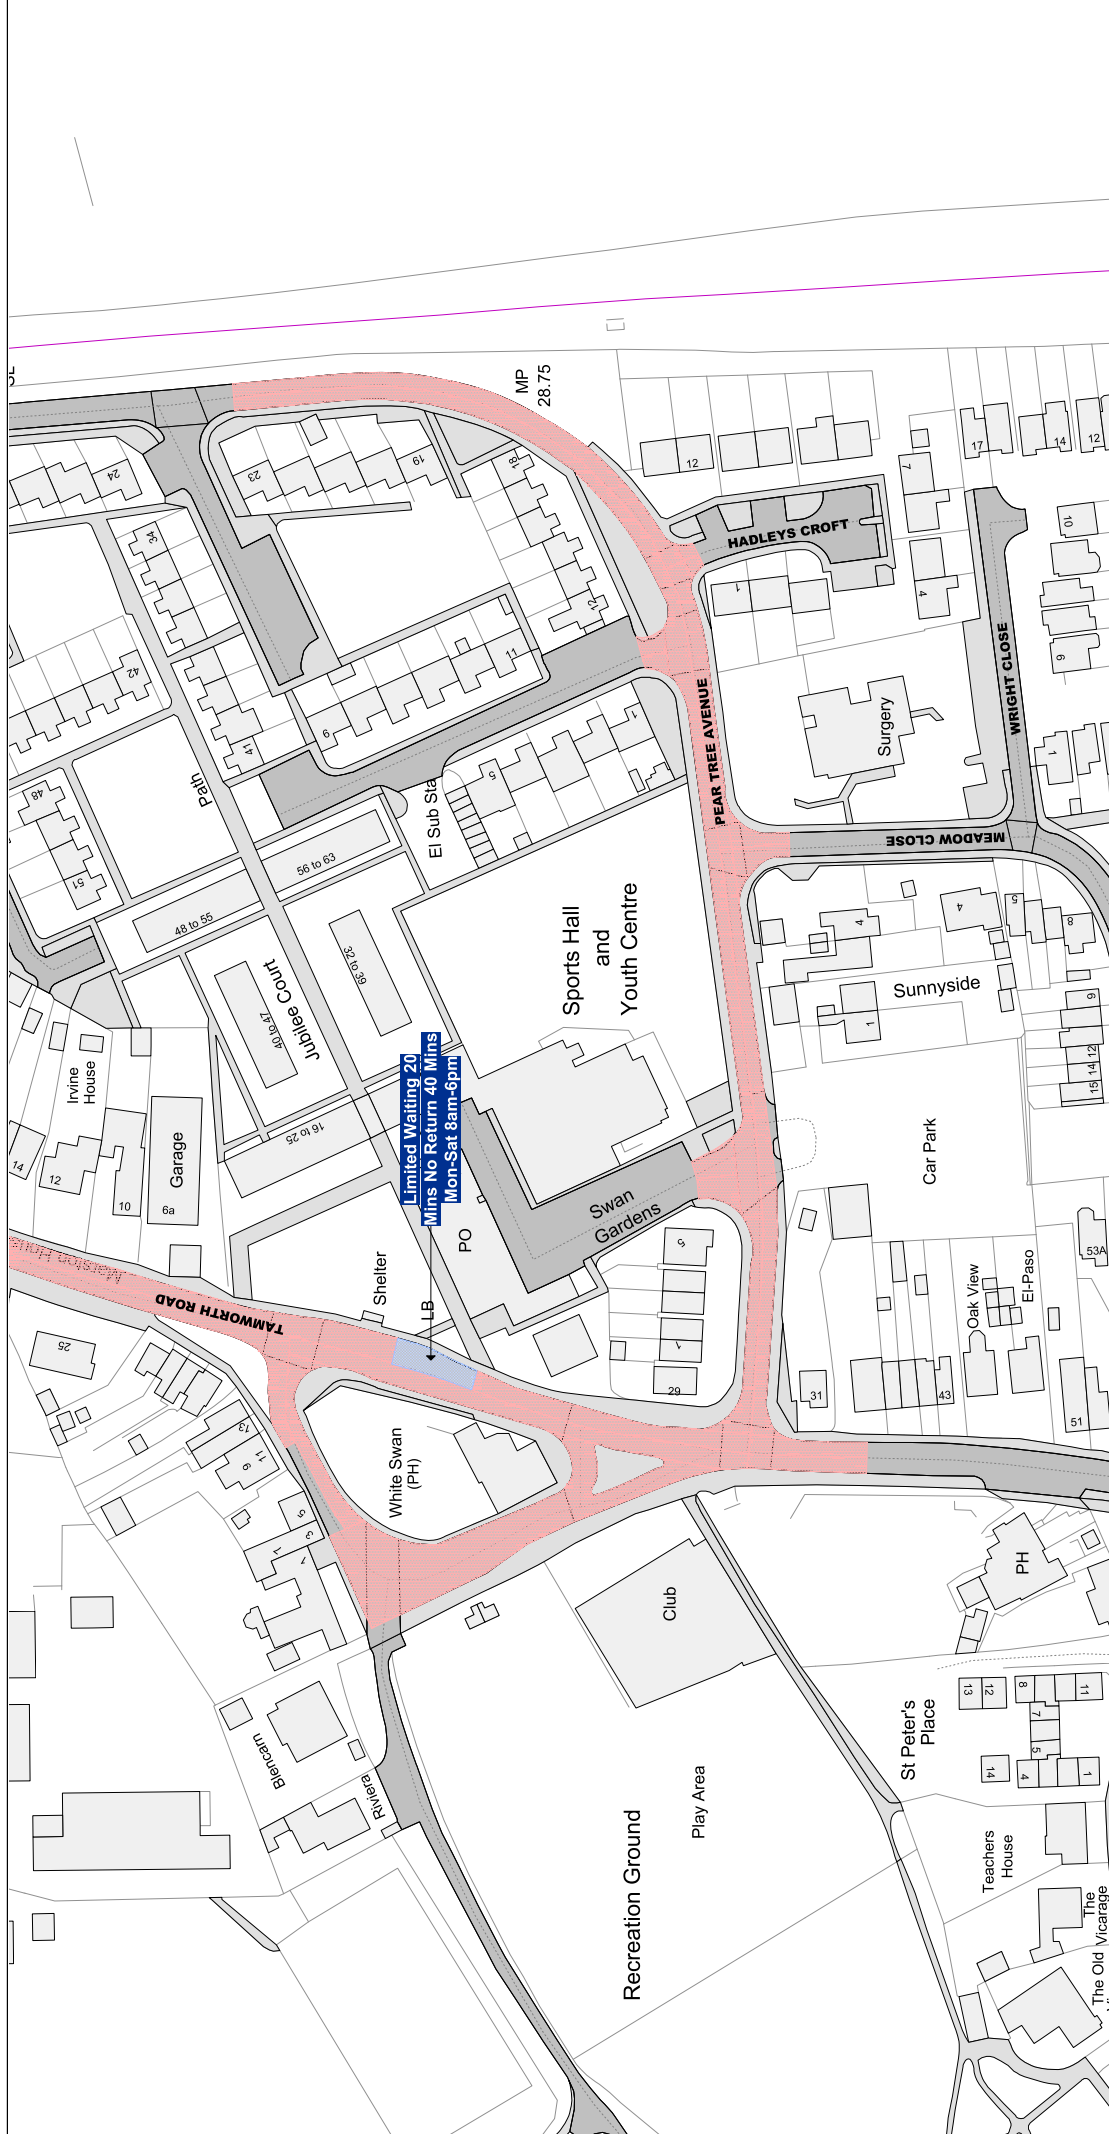

Reproduced from the Ordnance Survey map with the permission of Ordnance Survey on behalf of the Controller of Her Majesty's Stationery Office (C) Crown Copyright. Unauthorised reproduction infringes Crown Copyright and may lead to prosecution or civil proceedings. Warwickshire County Council, 100019520, 2017.

DS
gkc
1131/21


 Communities Group Warwickshire County Council P.O. Box 9 Shire Hall Warwick CV34 4RR	Title:		Area North Warwickshire	Date 26/07/2021
	Consolidated Road Traffic Regulation Orders			Revision No. 2
	CONFIRMED		Area code BF40	Scale 1 : 1250

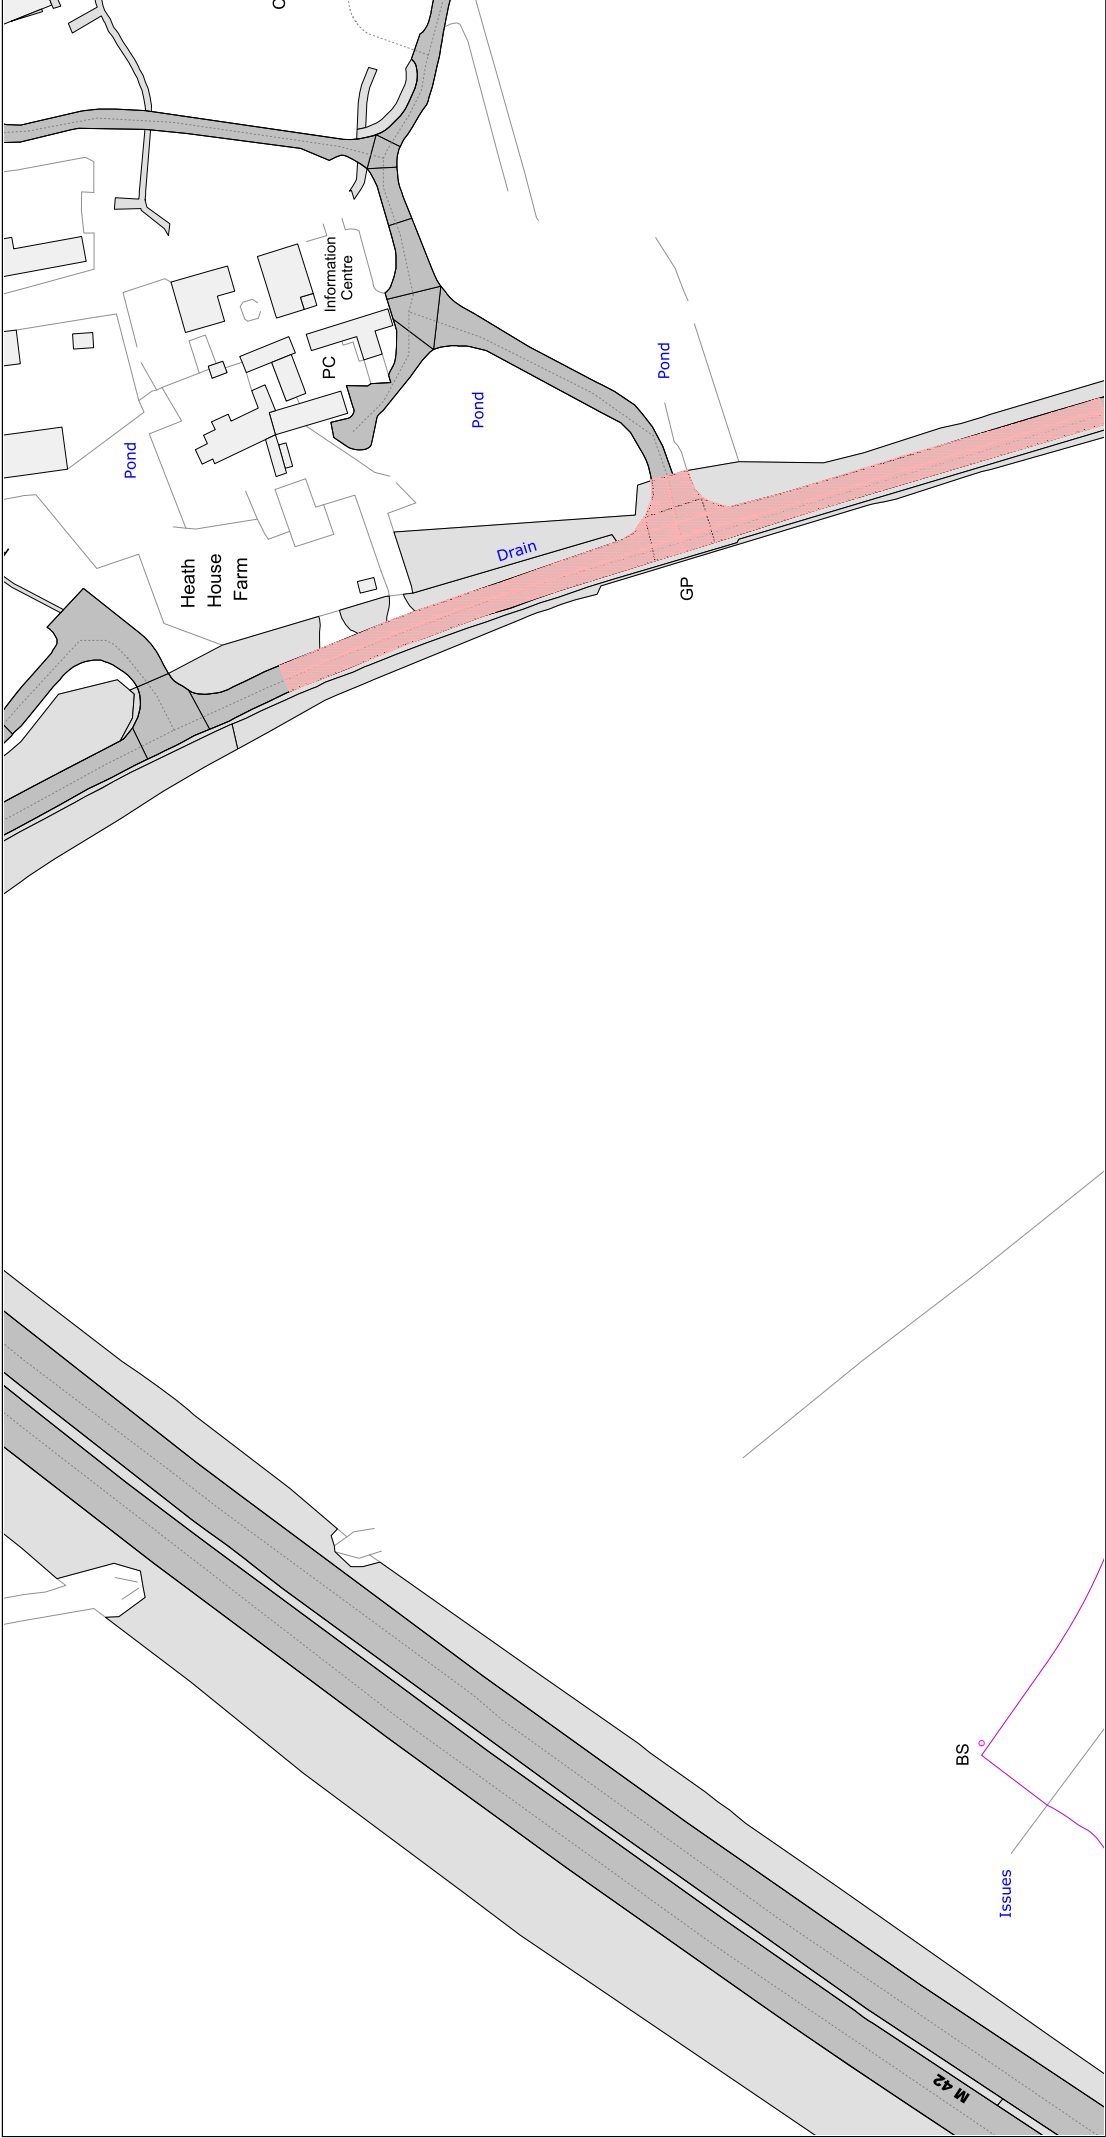

Reproduced from the Ordnance Survey map with the permission of Ordnance Survey on behalf of the Controller of Her Majesty's Stationery Office (C) Crown Copyright. Unauthorised reproduction infringes Crown Copyright and may lead to prosecution or civil proceedings. Warwickshire County Council, 100019520, 2017.

BS
gke
1131/21


 Communities Group Warwickshire County Council P.O. Box 9 Shire Hall Warwick CV34 4RR	Title: Consolidated Road Traffic Regulation Orders			Area North Warwickshire	Date 26/07/2021
	CONFIRMED				Revision No. 2
					Area code BH37

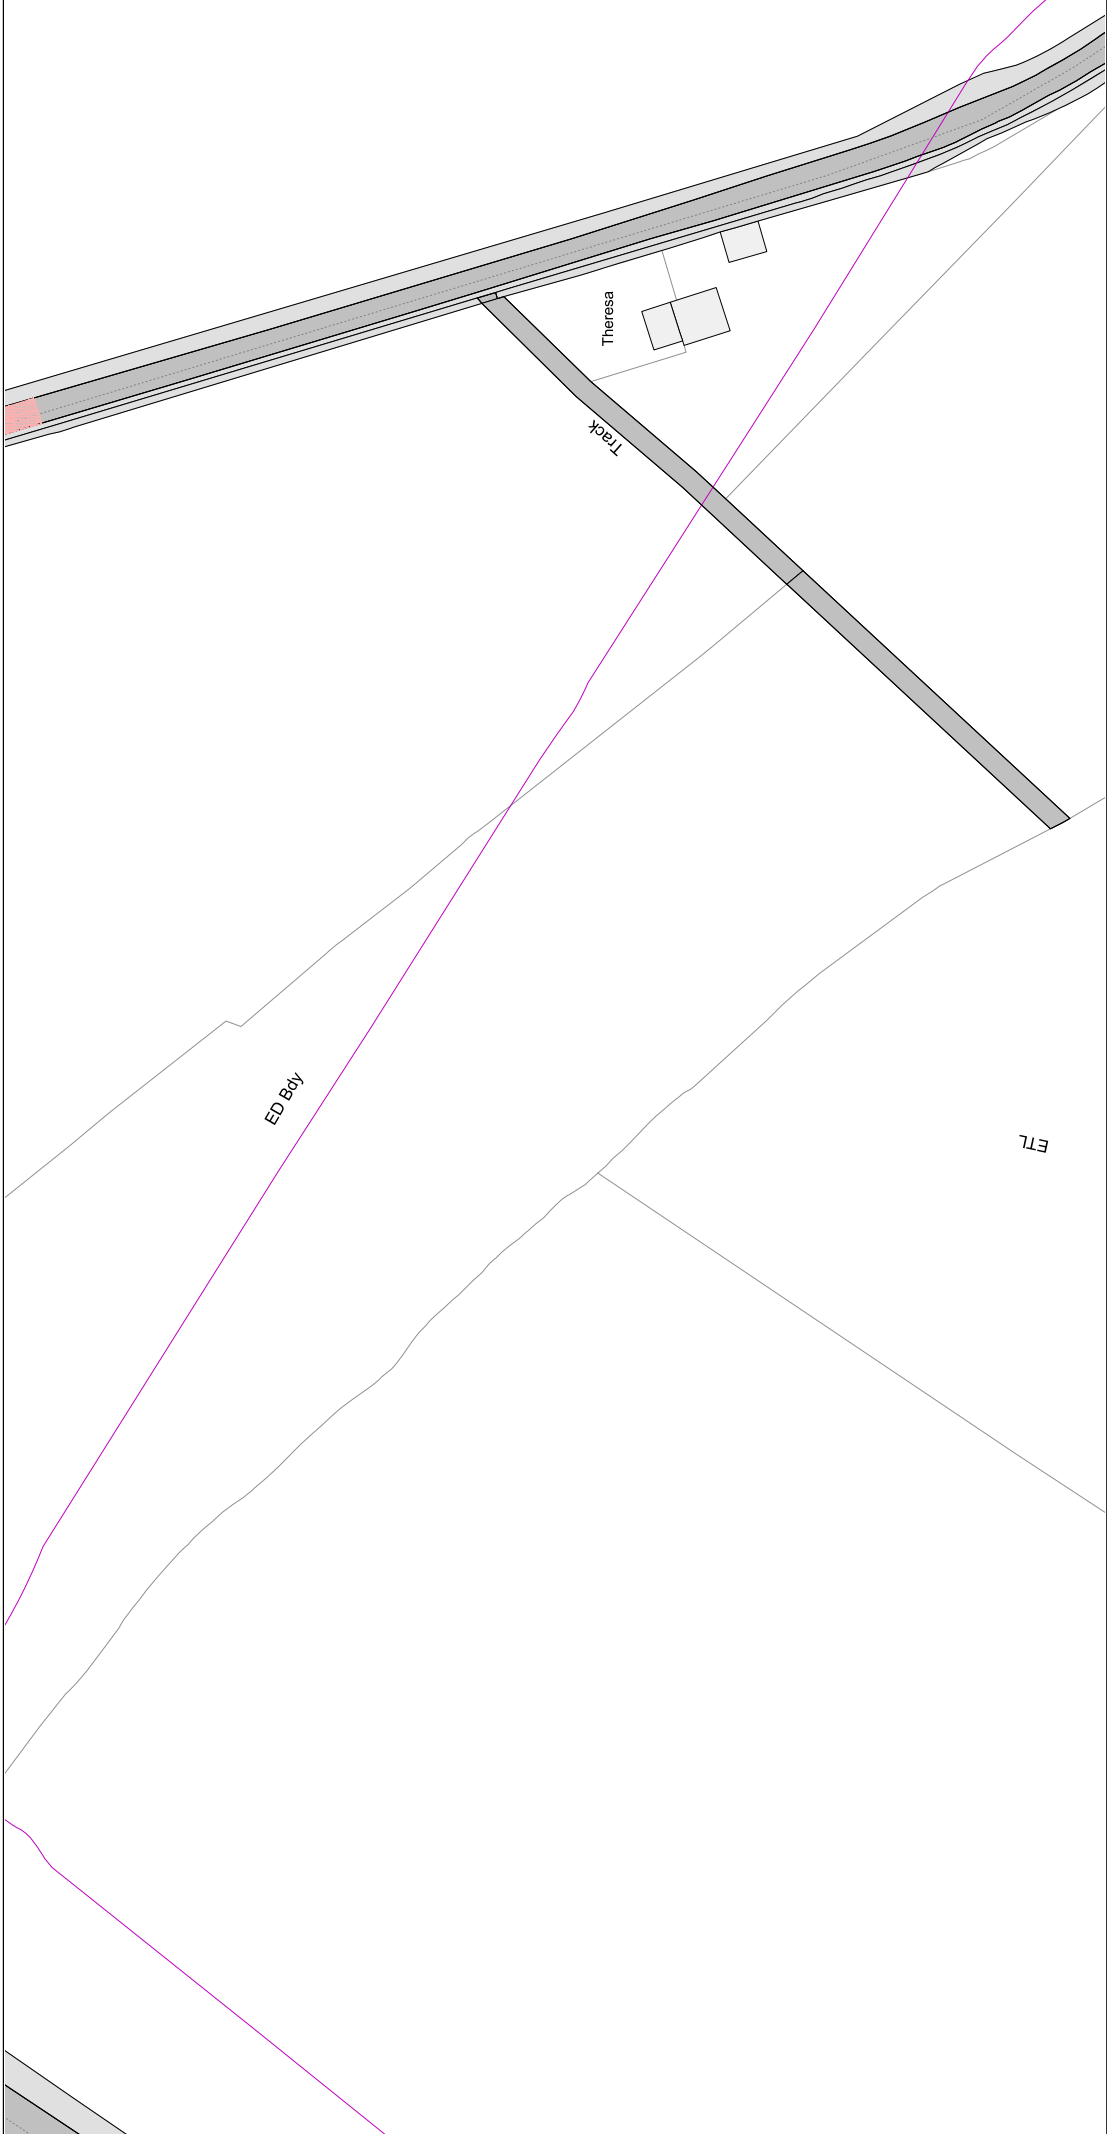

Reproduced from the Ordnance Survey map with the permission of Ordnance Survey on behalf of the Controller of Her Majesty's Stationery Office (C) Crown Copyright. Unauthorised reproduction infringes Crown Copyright and may lead to prosecution or civil proceedings. Warwickshire County Council, 100019520, 2017.




  Communities Group Warwickshire County Council P.O. Box 9 Shire Hall Warwick CV34 4RR	Title: Consolidated Road Traffic Regulation Orders			Area North Warwickshire	Date 26/07/2021
				Area code BI37	Revision No. 0
	CONFIRMED		Scale 1 : 1250		

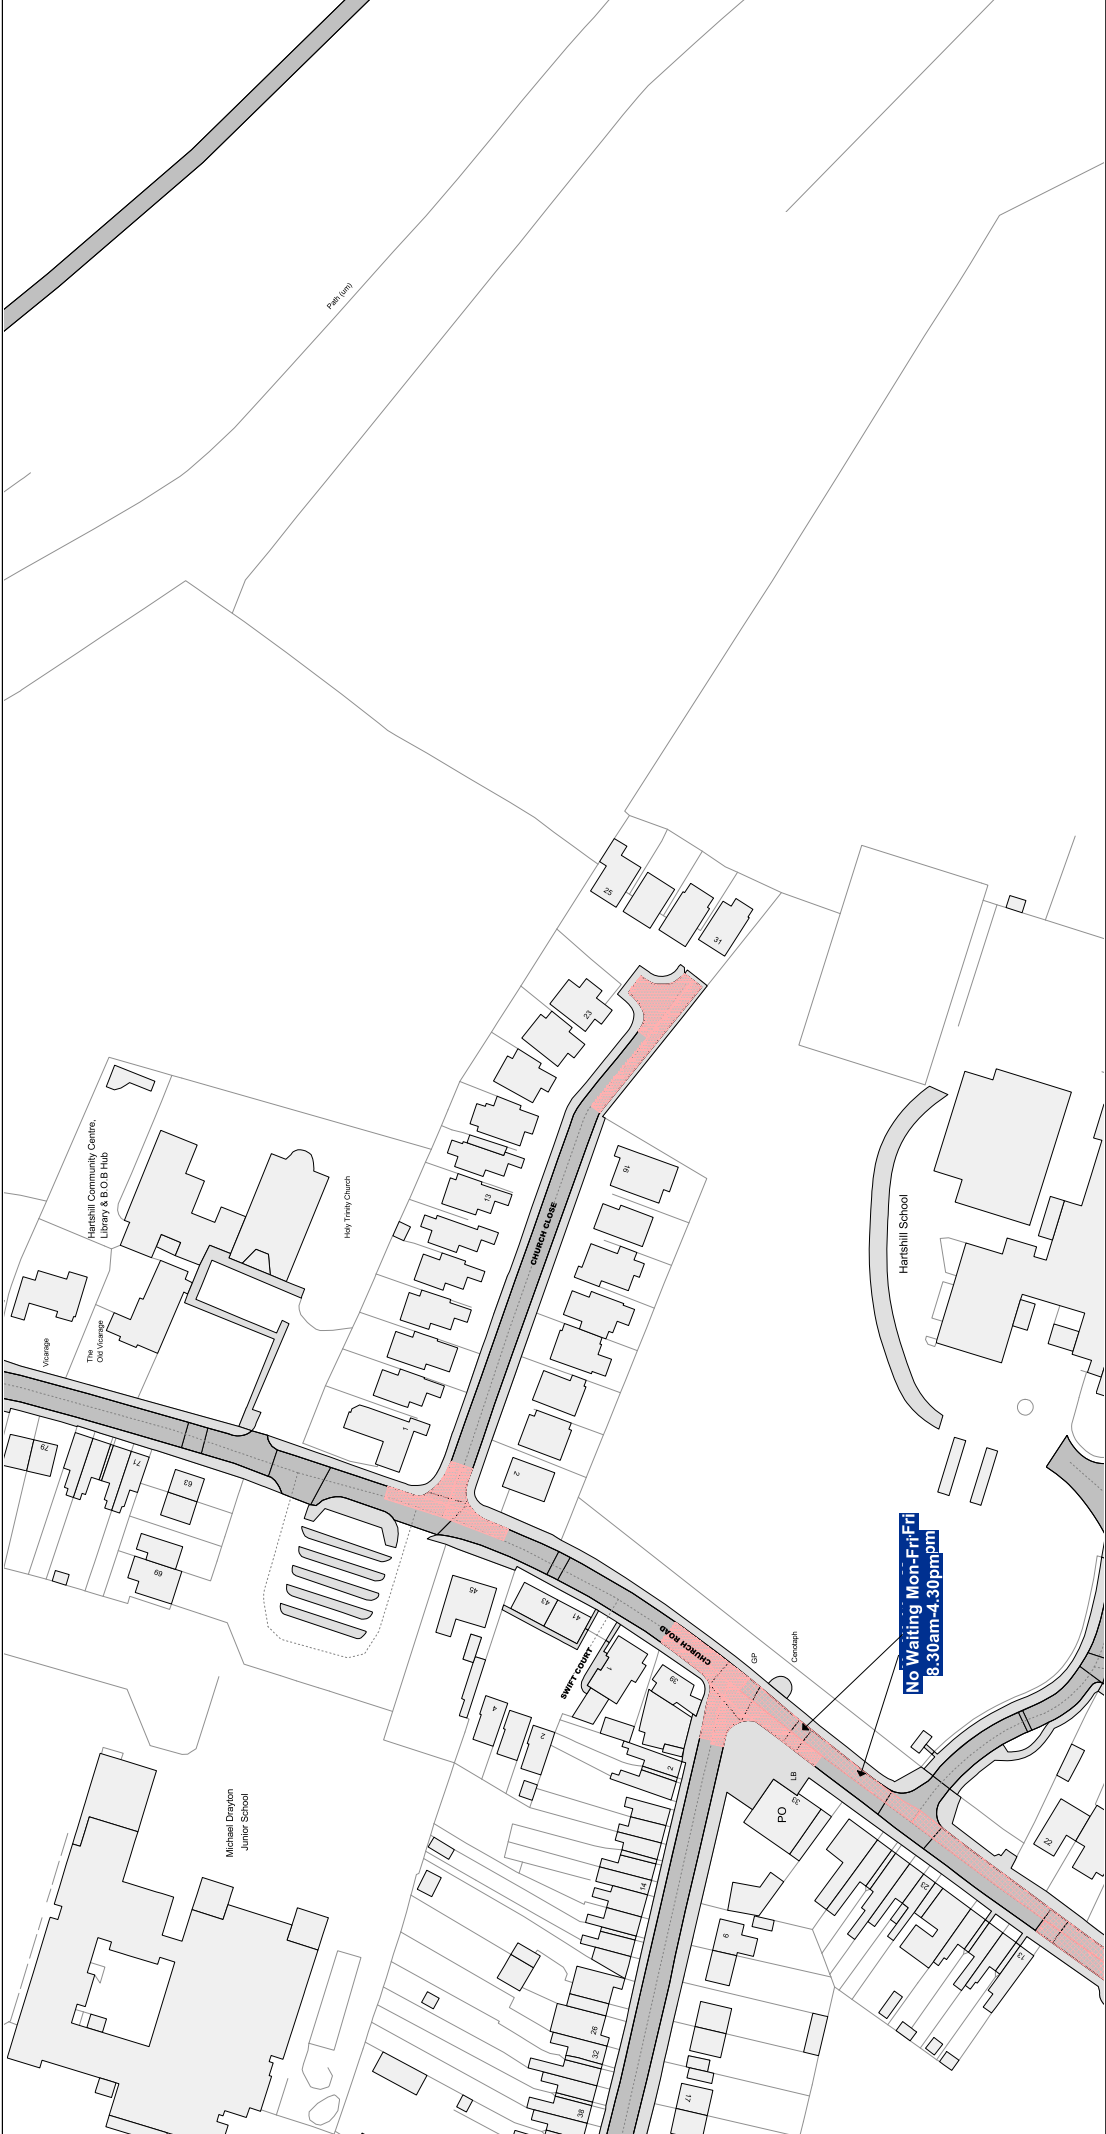

Reproduced from the Ordnance Survey map with the permission of Ordnance Survey on behalf of the Controller of Her Majesty's Stationery Office (C) Crown Copyright. Unauthorised reproduction infringes Crown Copyright and may lead to prosecution or civil proceedings. Warwickshire County Council, 100019520, 2017.

DS
gkc
1131/21


 Communities Group Warwickshire County Council P.O. Box 9 Shire Hall Warwick CV34 4RR	Title:			Area	Date 26/07/2021
	Consolidated Road Traffic Regulation Orders			North Warwickshire	Revision No. 3
				Area code BP62	Scale 1 : 1250
CONFIRMED					

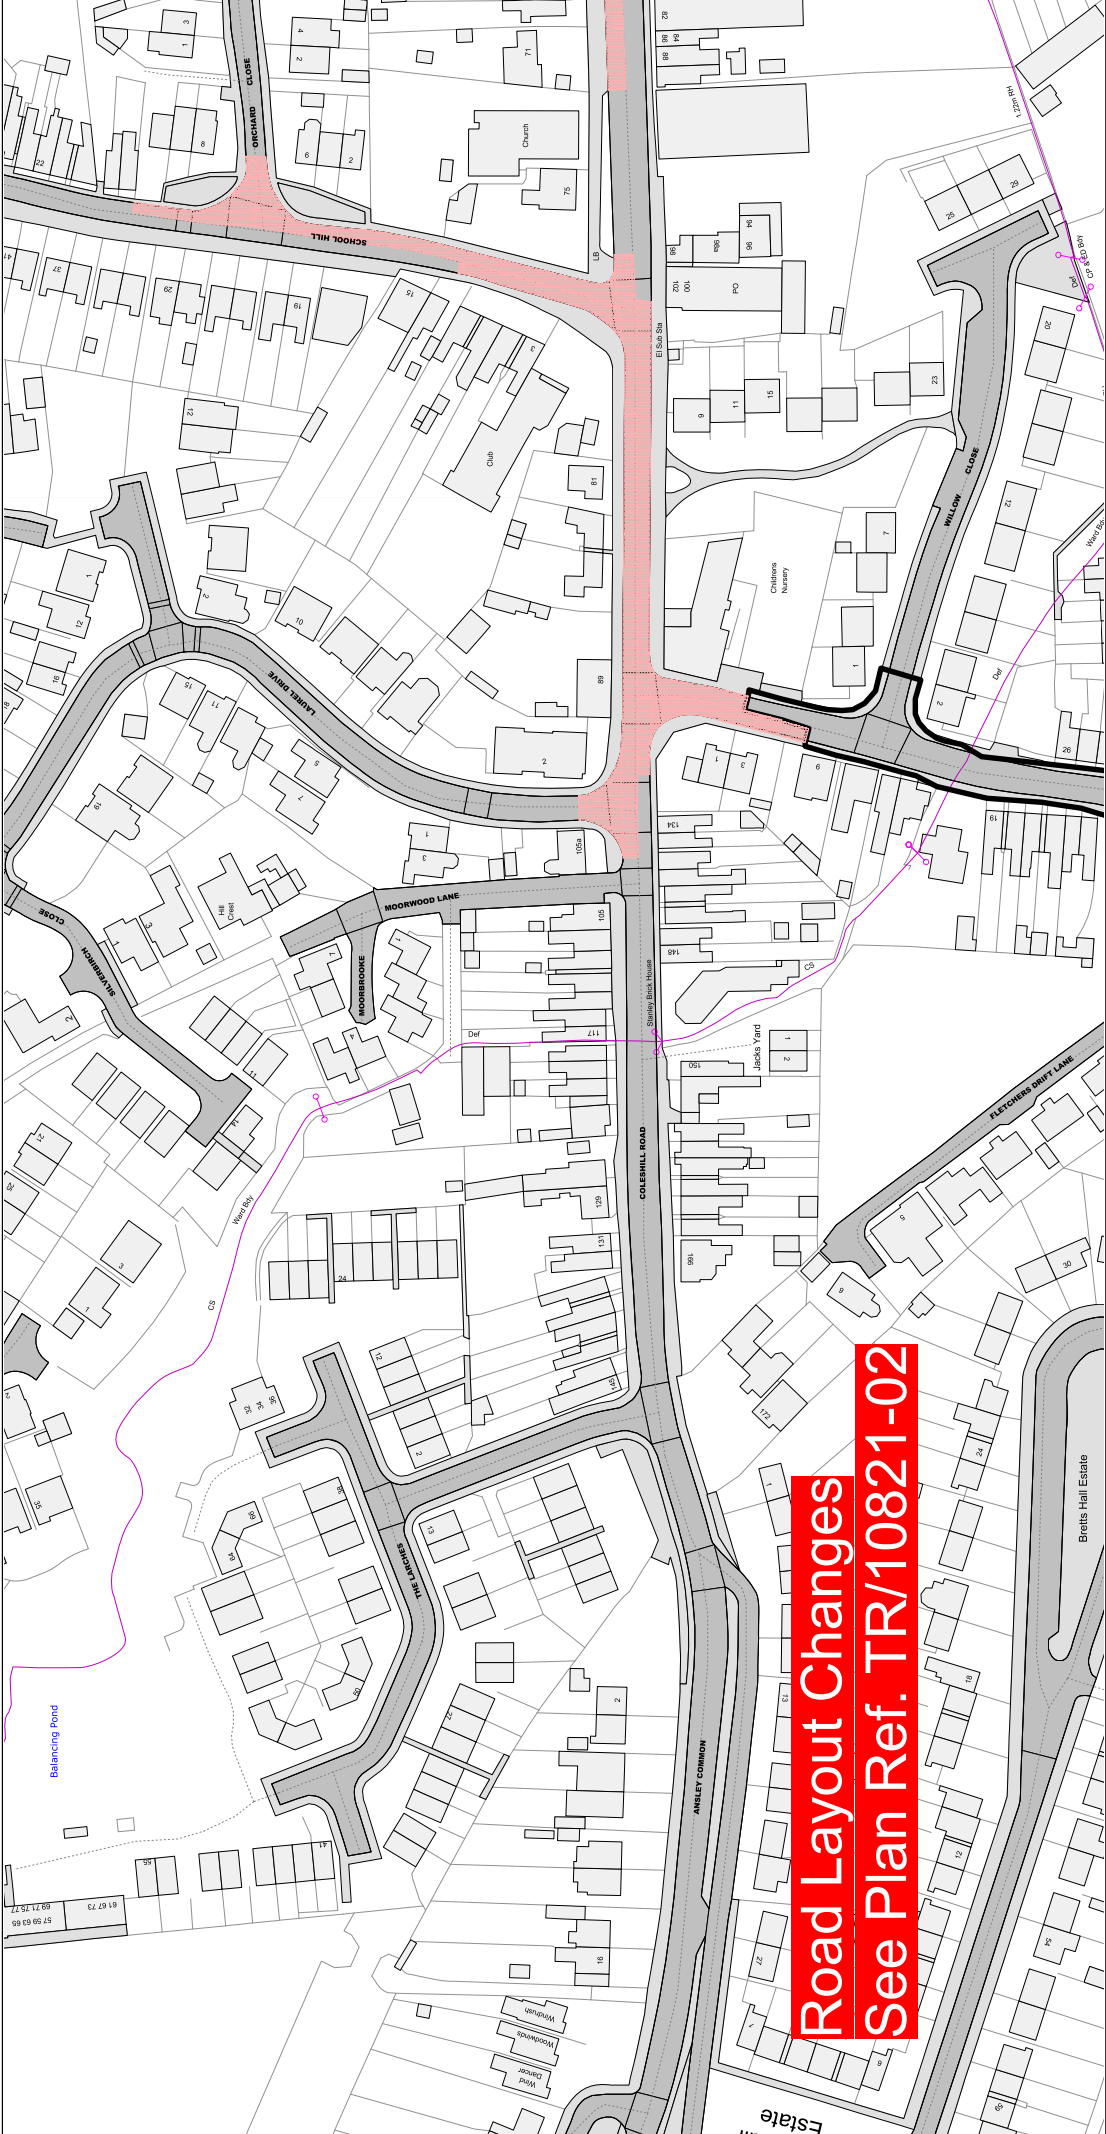

Reproduced from the Ordnance Survey map with the permission of Ordnance Survey on behalf of the Controller of Her Majesty's Stationary Office (C) Crown Copyright. Unauthorised reproduction infringes Crown Copyright and may lead to prosecution or civil proceedings. Warwickshire County Council, 100019520, 2017.

OS
gkx
1131/21


 Communities Group Warwickshire County Council P.O. Box 9 Shire Hall Warwick CV34 4RR	Title: Consolidated Road Traffic Regulation Orders			Area North Warwickshire		Date 26/07/2021
	CONFIRMED			Area code BR61		Revision No. 2
						Scale 1 : 1250

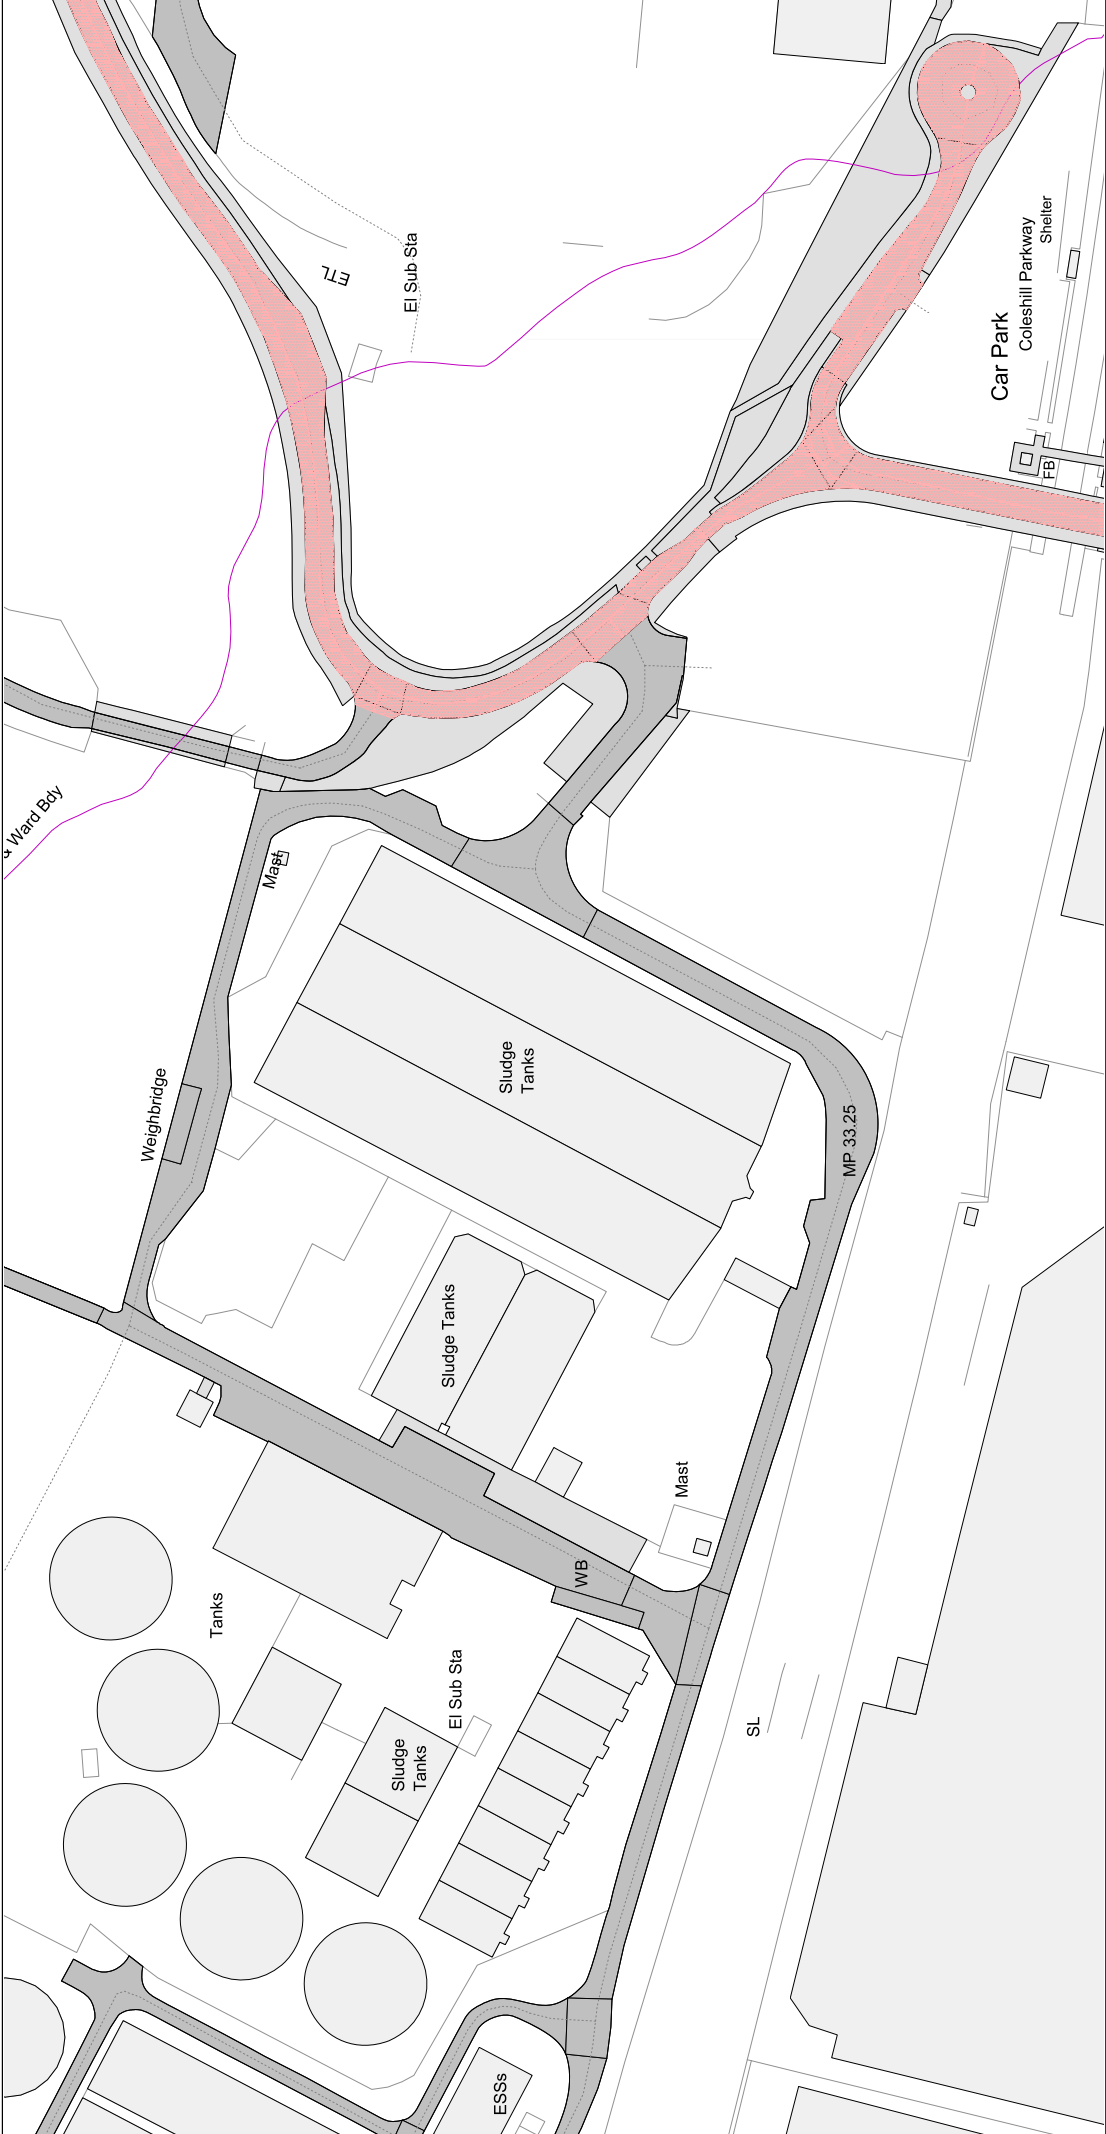

Reproduced from the Ordnance Survey map with the permission of Ordnance Survey on behalf of the Controller of Her Majesty's Stationary Office (C) Crown Copyright. Unauthorised reproduction infringes Crown Copyright and may lead to prosecution or civil proceedings. Warwickshire County Council, 100019520, 2017.




 Title: Communities Group Warwickshire County Council P.O. Box 9 Shire Hall Warwick CV34 4RR Consolidated Road Traffic Regulation Orders CONFIRMED	Area North Warwickshire Area code CA36	Date 26/07/2021 Revision No. 1 Scale 1 : 1250
--	--	---

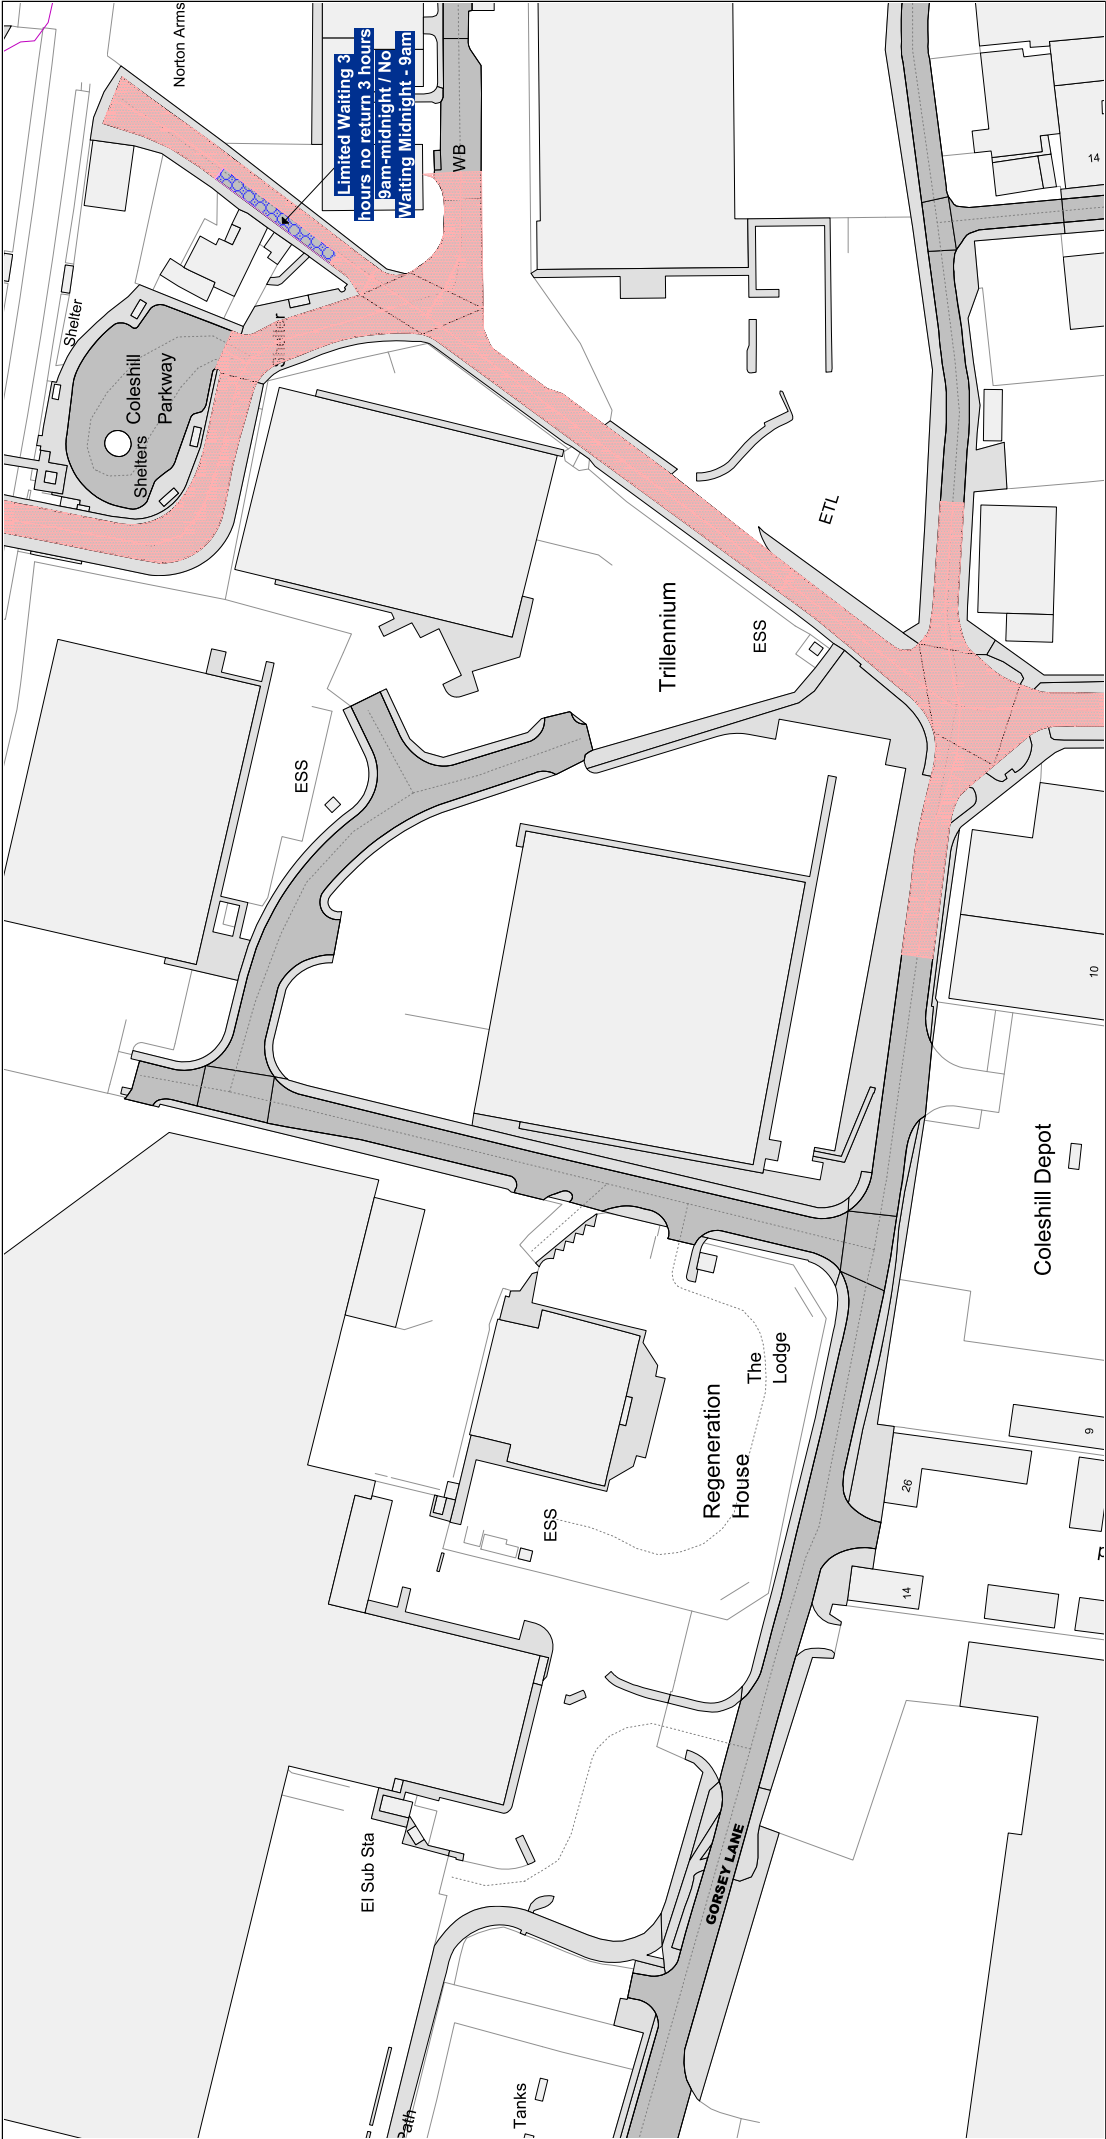

Reproduced from the Ordnance Survey map with the permission of Ordnance Survey on behalf of the Controller of Her Majesty's Stationery Office (C) Crown Copyright. Unauthorised reproduction infringes Crown Copyright and may lead to prosecution or civil proceedings. Warwickshire County Council, 100019520, 2017.

DS gkc 1131/21


 Communities Group Warwickshire County Council P.O. Box 9 Shire Hall Warwick CV34 4RR	Title: Consolidated Road Traffic Regulation Orders			Area North Warwickshire	Date 26/07/2021
	CONFIRMED				
			Area code CB36	Revision No. 2	Scale 1 : 1250

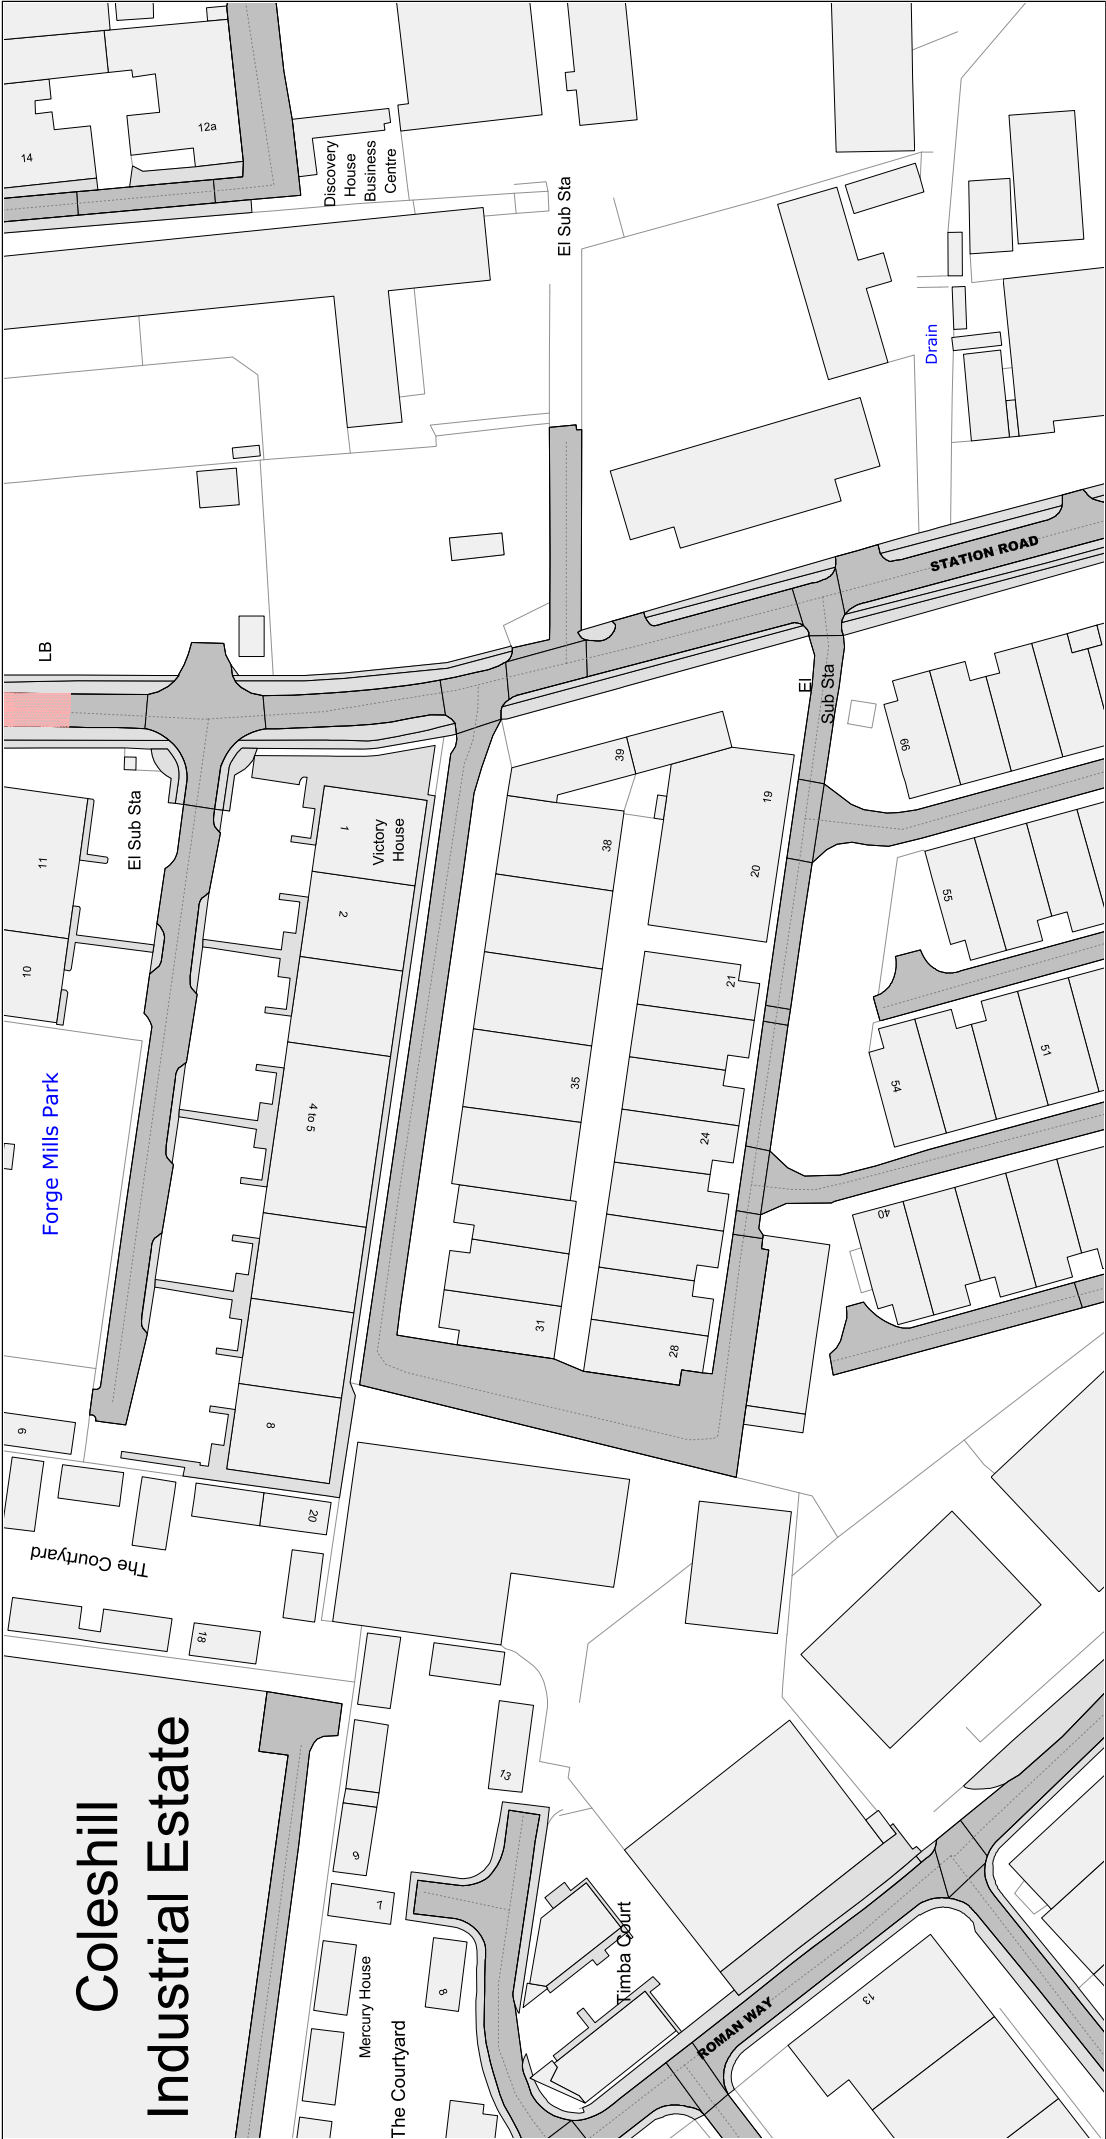

Reproduced from the Ordnance Survey map with the permission of Ordnance Survey on behalf of the Controller of Her Majesty's Stationery Office (C) Crown Copyright. Unauthorised reproduction infringes Crown Copyright and may lead to prosecution or civil proceedings. Warwickshire County Council, 100019520, 2017.

gke
1131/21


 Communities Group Warwickshire County Council P.O. Box 9 Shire Hall Warwick CV34 4RR	Title: Consolidated Road Traffic Regulation Orders CONFIRMED			Area North Warwickshire	Date 26/07/2021
				Area code CC36	Revision No. 2
					Scale 1 : 1250

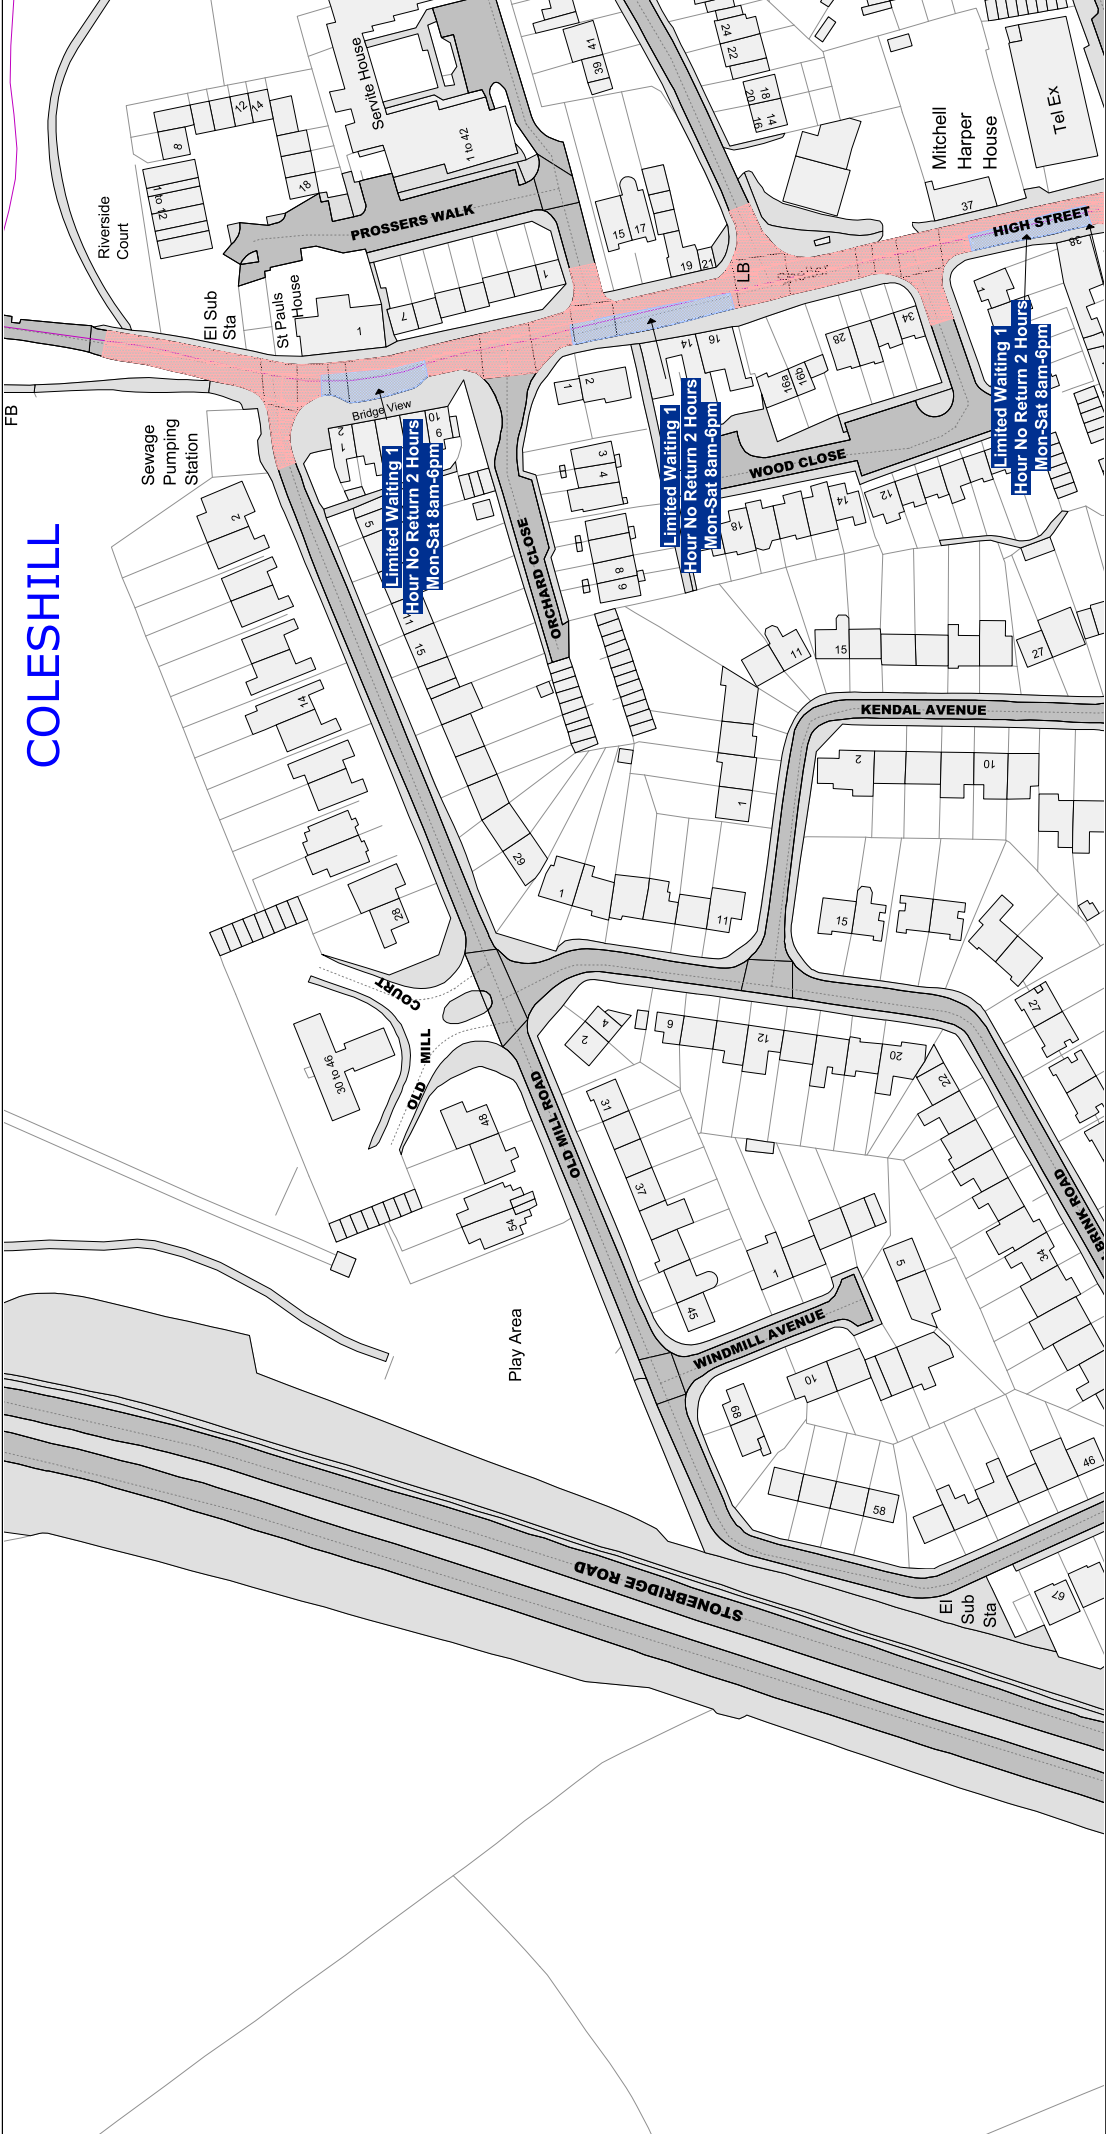

Reproduced from the Ordnance Survey map with the permission of Ordnance Survey on behalf of the Controller of Her Majesty's Stationery Office (C) Crown Copyright. Unauthorised reproduction infringes Crown Copyright and may lead to prosecution or civil proceedings. Warwickshire County Council, 100019520, 2017.

OS
gnc
1131/21

 Warwickshire County Council	Title: Communities Group Warwickshire County Council P.O. Box 9 Shire Hall Warwick CV34 4RR	
	Consolidated Road Traffic Regulation Orders CONFIRMED	
Area North Warwickshire		Date 26/07/2021
Area code CH36		Revision No. 1
		Scale 1 : 1250

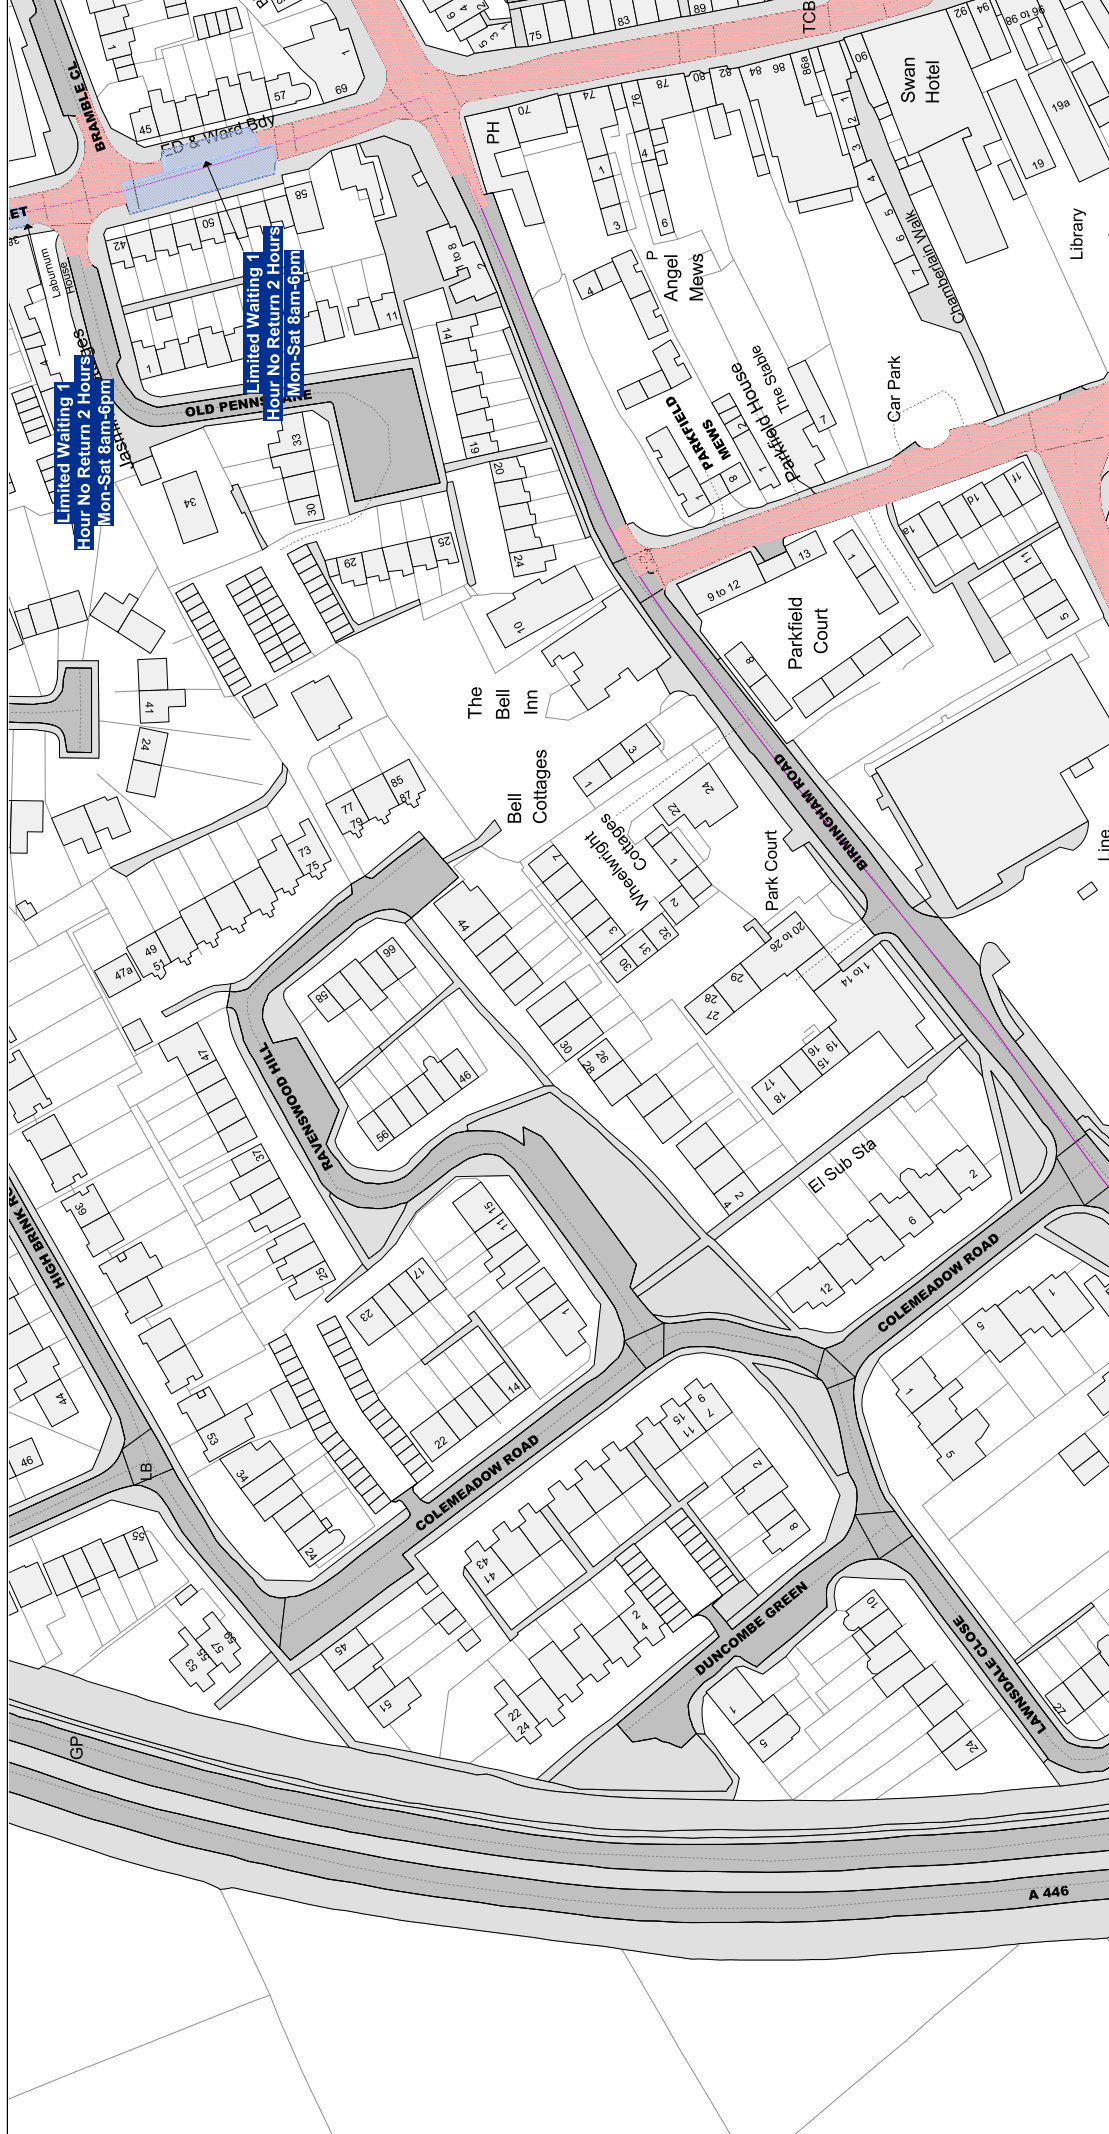

Reproduced from the Ordnance Survey map with the permission of Ordnance Survey on behalf of the Controller of Her Majesty's Stationery Office (C) Crown Copyright. Unauthorised reproduction infringes Crown Copyright and may lead to prosecution or civil proceedings. Warwickshire County Council, 100019520, 2017.




1131/21

 Communities Group Warwickshire County Council P.O. Box 9 Shire Hall Warwick CV34 4RR	Title: Consolidated Road Traffic Regulation Orders CONFIRMED			
	Area North Warwickshire	Area code CI36	Date 26/07/2021	Revision No. 2
Scale 1 : 1250				



 Warwickshire County Council Communities Group Warwickshire County Council P.O. Box 9 Shire Hall Warwick CV34 4RR	Title: Consolidated Road Traffic Regulation Orders CONFIRMED		Area North Warwickshire	Date 26/07/2021
			Area code CI37	Revision No. 4
			Scale 1 : 1250	

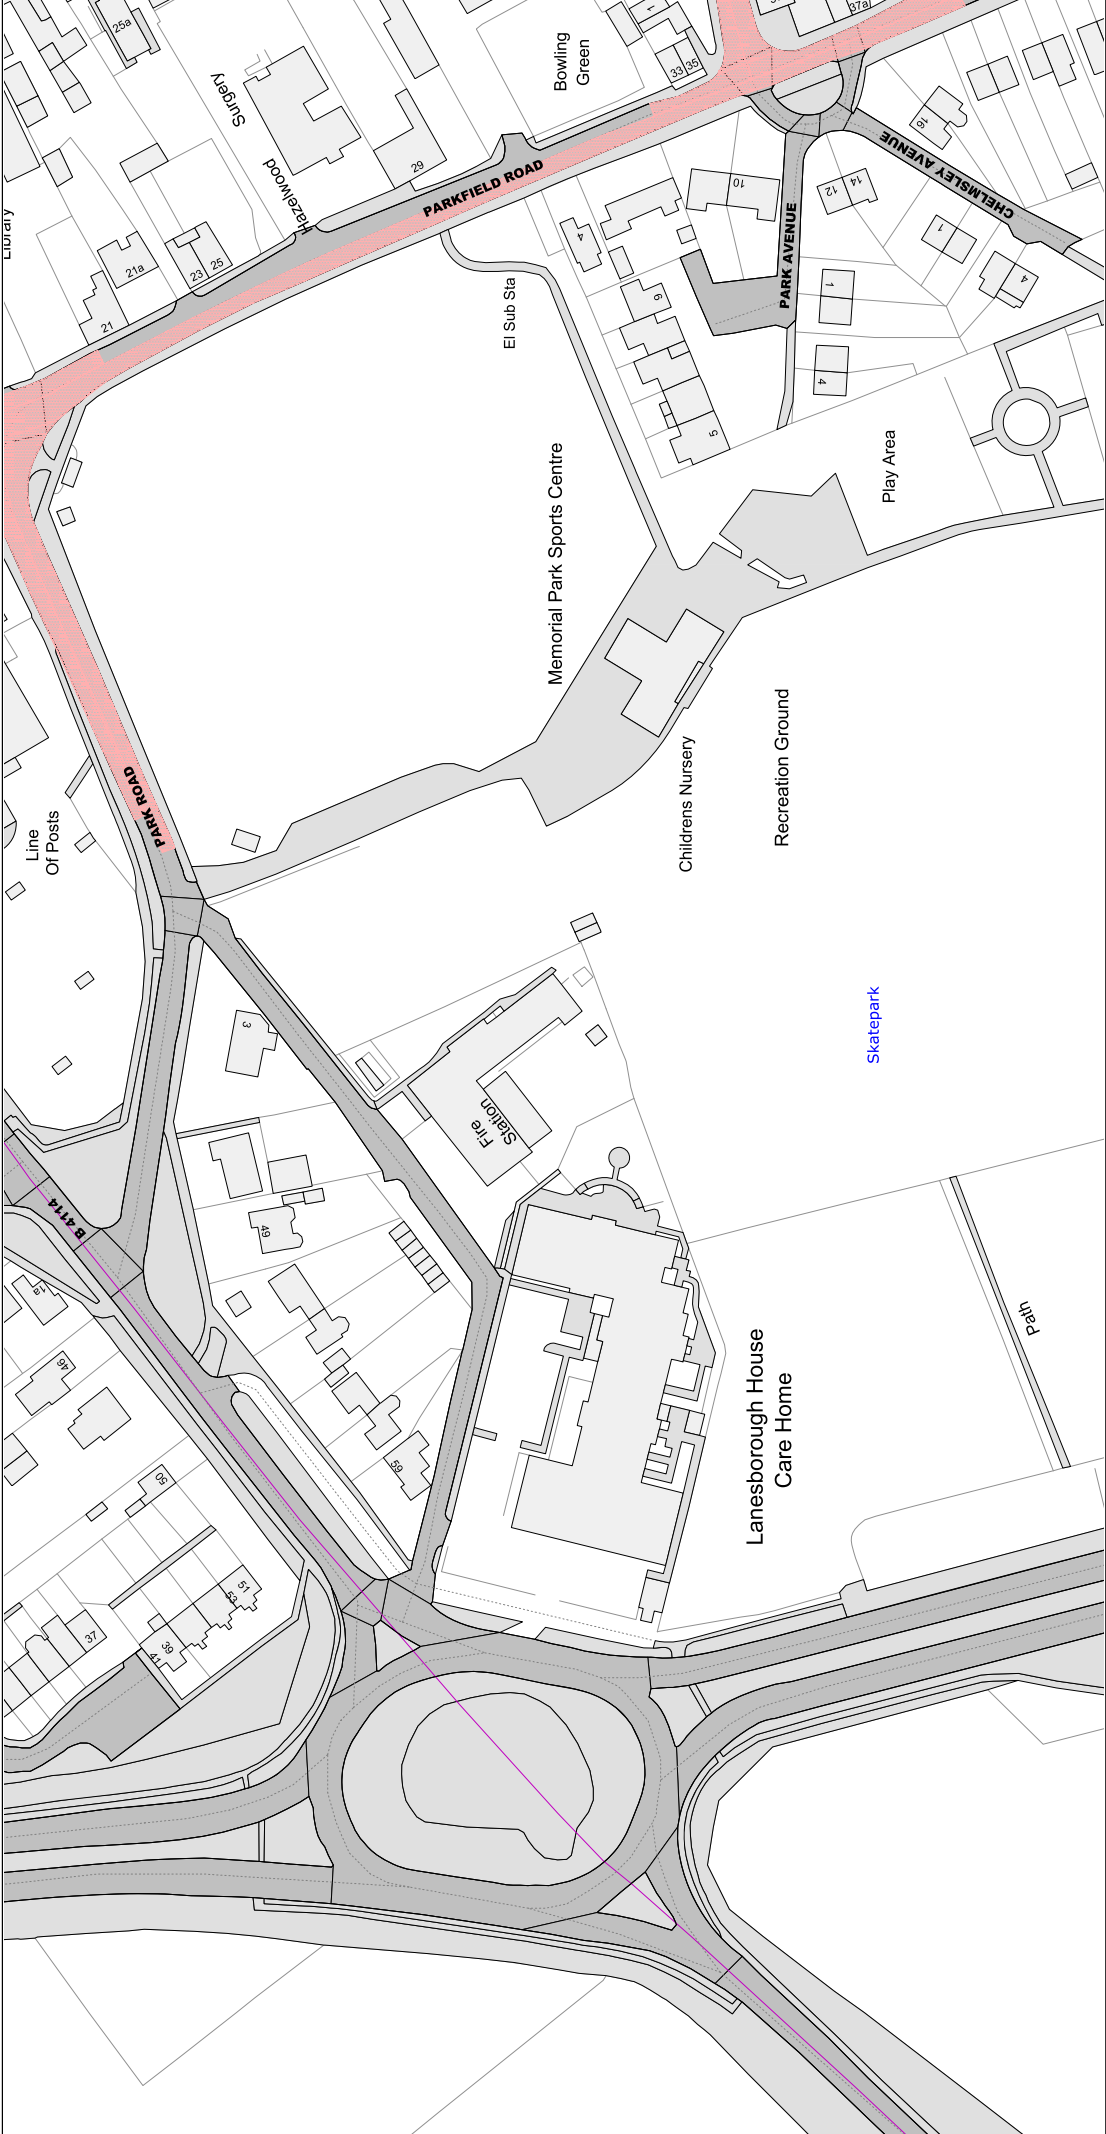


Reproduced from the Ordnance Survey map with the permission of Ordnance Survey on behalf of the Controller of Her Majesty's Stationary Office (C) Crown Copyright. Unauthorised reproduction infringes Crown Copyright and may lead to prosecution or civil proceedings. Warwickshire County Council, 100019520, 2017.

DS
gpc
1131/21

 Warwickshire County Council	Title: Communities Group Warwickshire County Council P.O. Box 9 Shire Hall Warwick CV34 4RR			Area North Warwickshire Area code CJ36	Date 26/07/2021
	Consolidated Road Traffic Regulation Orders CONFIRMED				Revision No. 2
				Scale 1 : 1250	

DS
JAC

 Communities Group Warwickshire County Council P.O. Box 9 Shire Hall Warwick CV34 4RR	Title: Consolidated Road Traffic Regulation Orders CONFIRMED		Area North Warwickshire	Date 26/07/2021
			Area code CJ37	Revision No. 3
			Scale 1 : 1250	

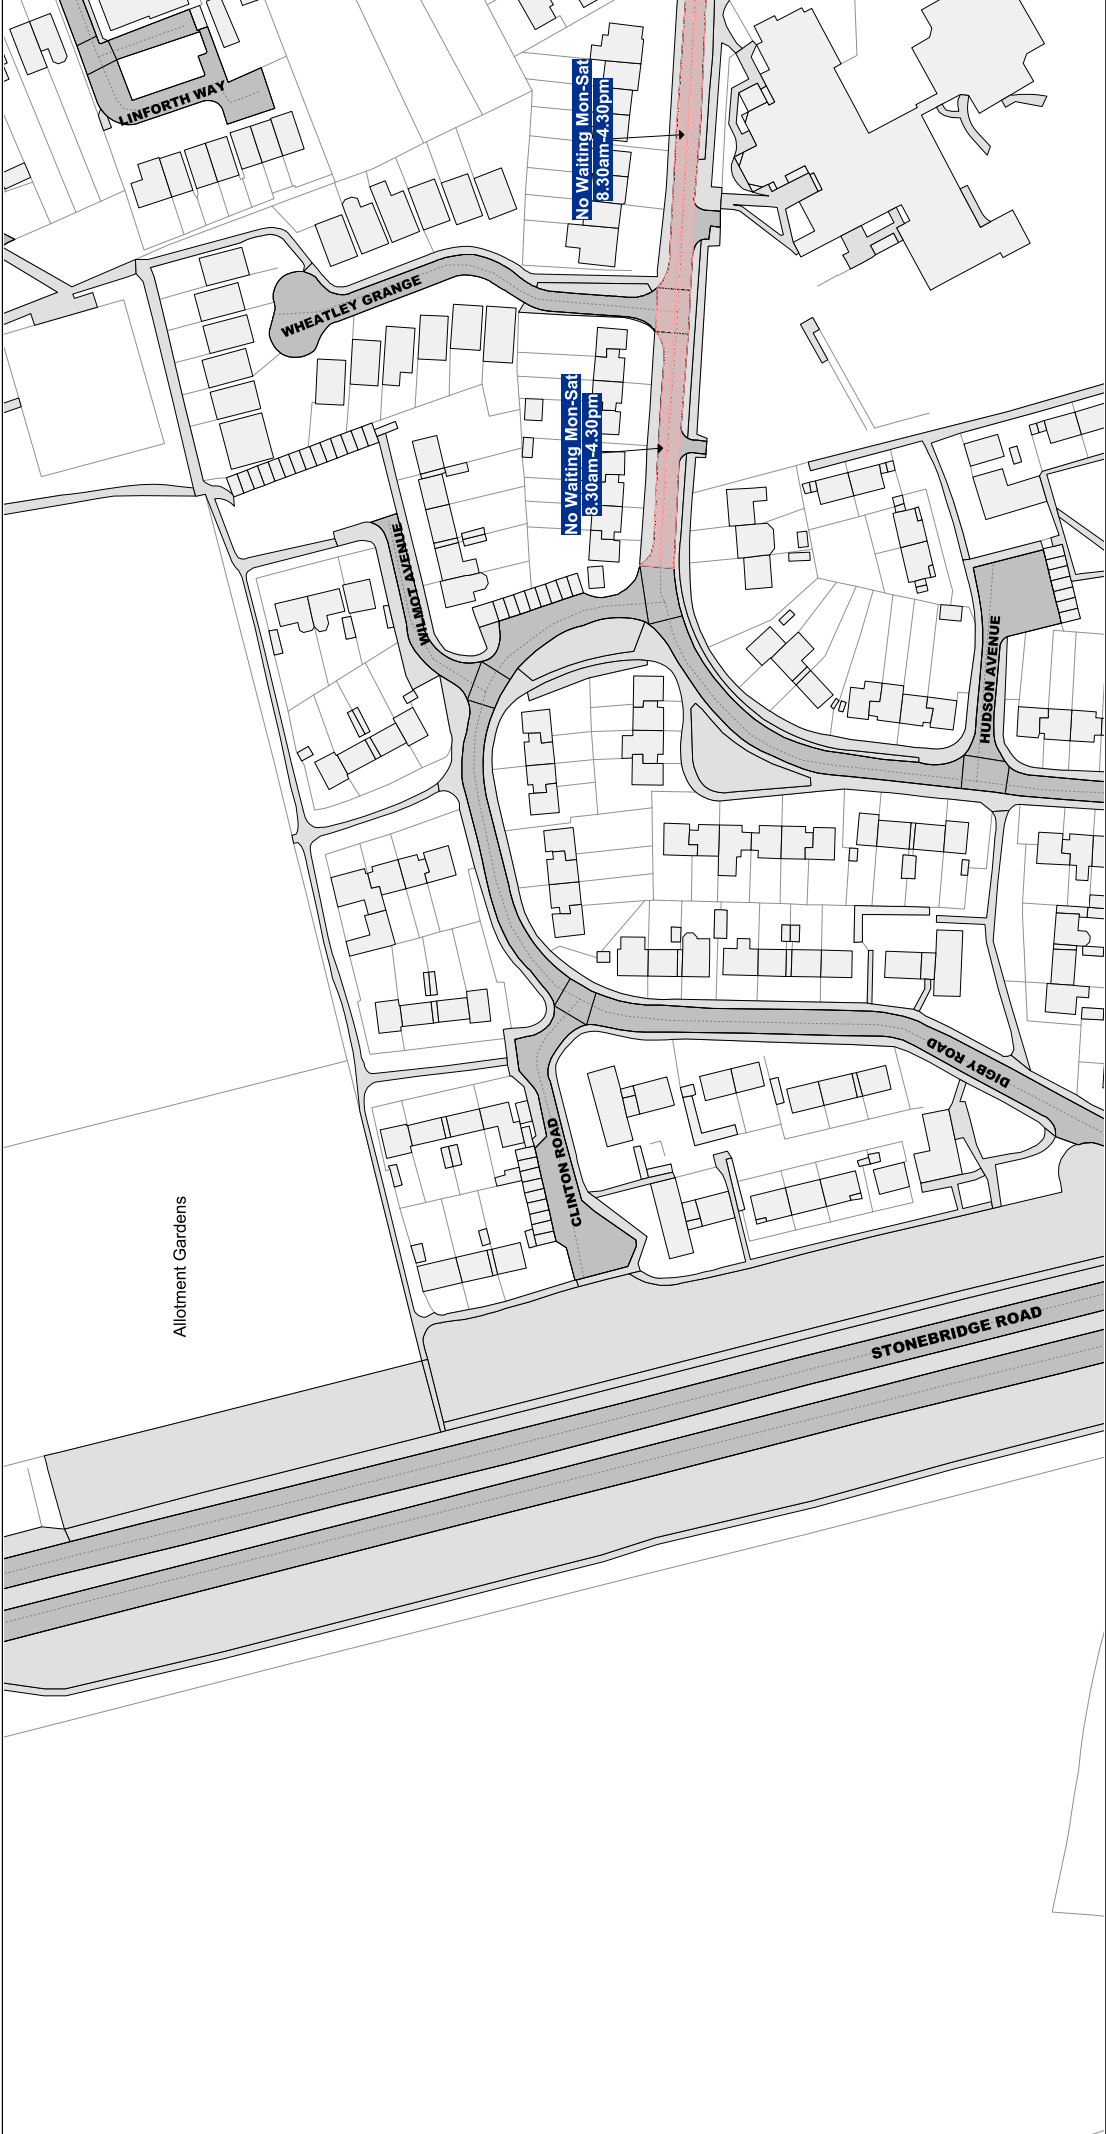

Reproduced from the Ordnance Survey map with the permission of Ordnance Survey on behalf of the Controller of Her Majesty's Stationery Office (C) Crown Copyright. Unauthorised reproduction infringes Crown Copyright and may lead to prosecution or civil proceedings. Warwickshire County Council, 100019520, 2017.



1131/21

 Communities Group Warwickshire County Council P.O. Box 9 Shire Hall Warwick CV34 4RR	Title:		Consolidated Road Traffic Regulation Orders CONFIRMED		Area North Warwickshire	Date 26/07/2021
					Area code CK36	Revision No. 1


DS
gxc
1131/21



CONFIRMED

Scale

1 : 1250

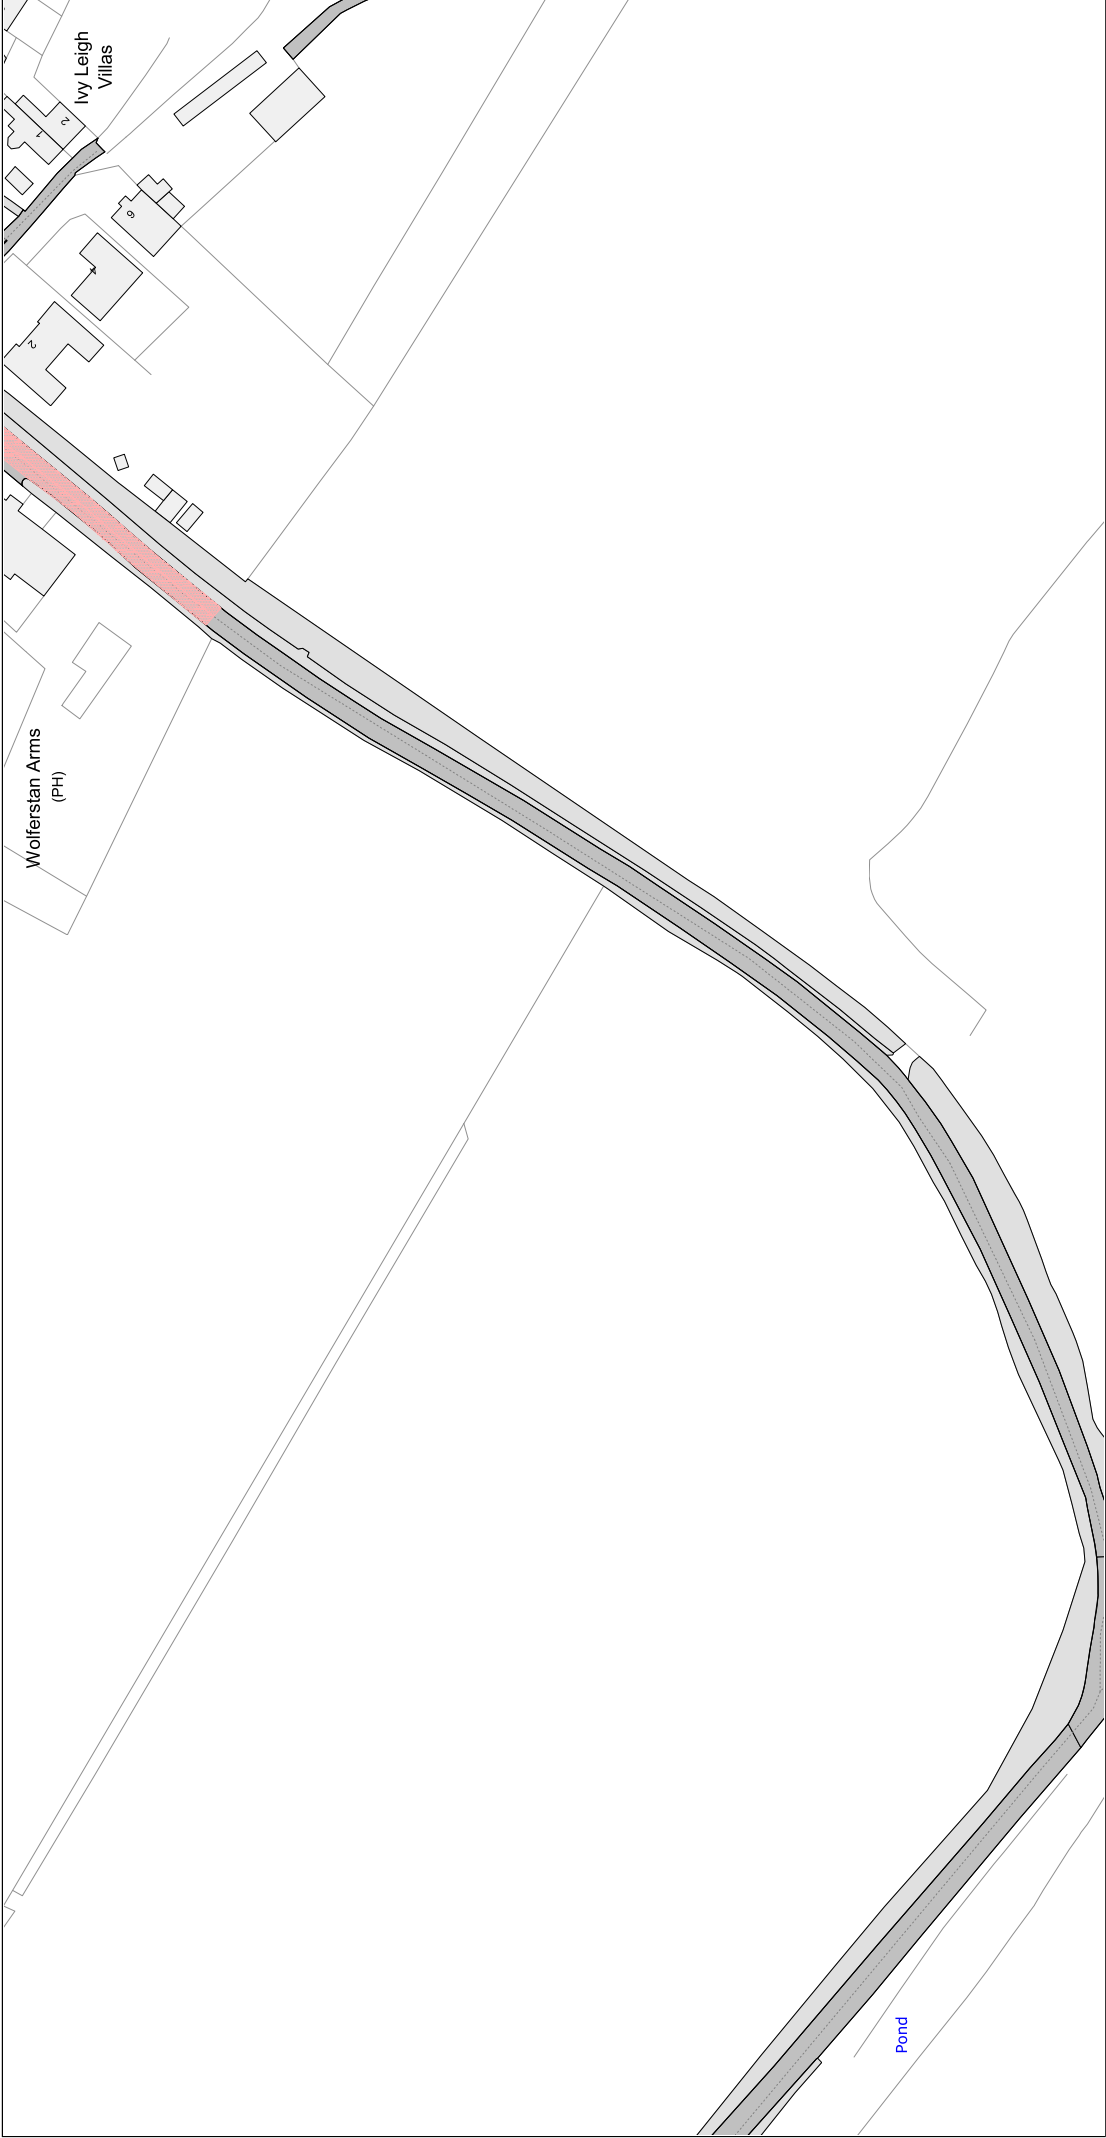

Reproduced from the Ordnance Survey map with the permission of Ordnance Survey on behalf of the Controller of Her Majesty's Stationery Office (C) Crown Copyright. Unauthorised reproduction infringes Crown Copyright and may lead to prosecution or civil proceedings. Warwickshire County Council, 100019520, 2017.

 1131/21

 Communities Group Warwickshire County Council P.O. Box 9 Shire Hall Warwick CV34 4RR	Title: Consolidated Road Traffic Regulation Orders			Area North Warwickshire	Date 26/07/2021
	CONFIRMED			Area code W47	Revision No. 2
					Scale 1 : 1250