


For continuation, see dwg/ TR11407-20

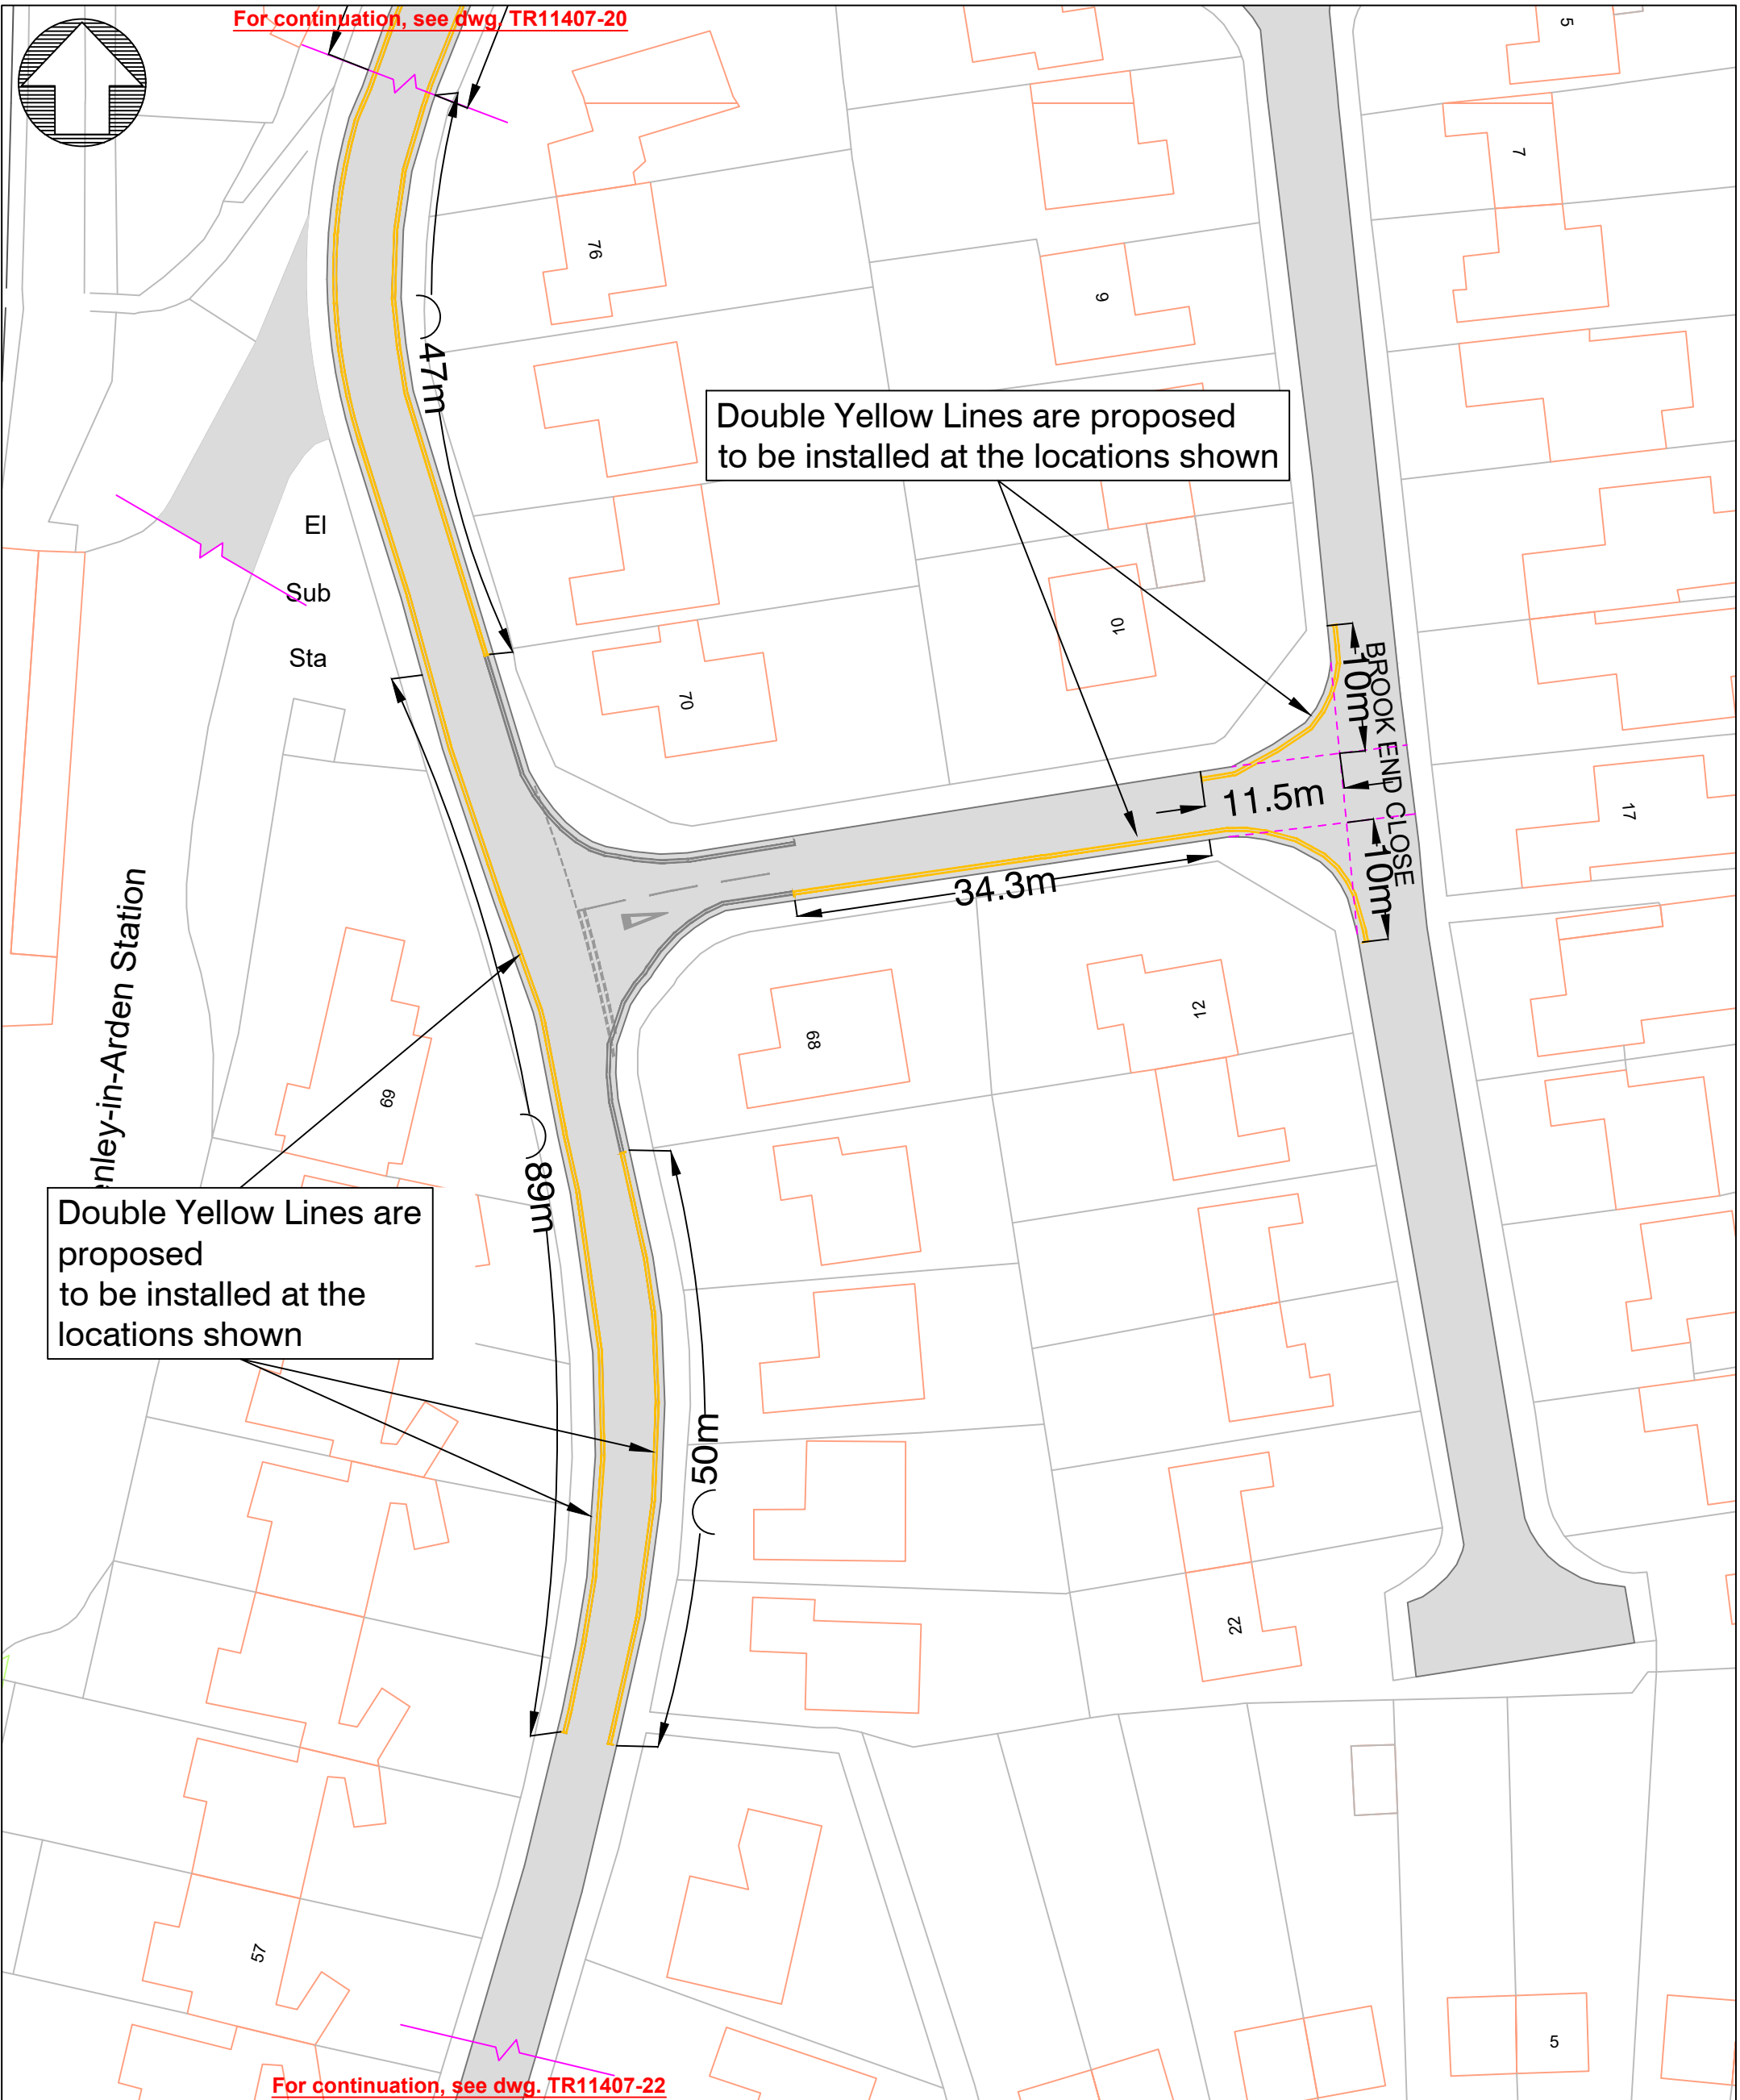

Double Yellow Lines are proposed to be installed at the locations shown

Double Yellow Lines are proposed to be installed at the locations shown

For continuation, see dwg. TR11407-22

| REV | DATE | BY | CHK | AMENDMENT | REV | DATE | BY | CHK | AMENDMENT | REV | DATE | BY | CHK | AMENDMENT |
|-----|-------|----|-----|-----------|-----|-------|----|-----|-----------|-----|-------|----|-----|-----------|
| - | --/-- | - | - | - | - | --/-- | - | - | - | - | --/-- | - | - | - |
| - | --/-- | - | - | - | - | --/-- | - | - | - | - | --/-- | - | - | - |



Warwickshire County Council
TRANSPORT AND ECONOMY

Traffic & Road Safety
 Communities,
 Shire Hall Post Room
 Warwick, CV34 4SP
 Tel : 01926 410410

www.warwickshire.gov.uk
<mailto:communities@warwickshire.gov.uk>

NOTES
 H:\CH-Minor Works\TRAFFIC REGULATION ORDERS\CPE PARKING\Stratford\Variation 7\Stratford Prelim Drawings_3M.dwg

Based on Ordnance Survey mapping with the permission of the Controller of HMSO
 © Crown Copyright and database right 2011. Ordnance Survey 100019520.
 All rights reserved.
 Unauthorised reproduction infringes copyright and may lead to prosecution or civil proceedings.
 Warwickshire County Council.

Drawing title
 Stratford Prelim Drawings_3M.dwg

**Proposed Double Yellow Lines
 Station Road/Brook End Drive
 Henley-in-Arden**

Project title
Stratford Informal Consultations

| | |
|--------------------------------------|-------------------------|
| Drawn by JM/BD | Checked by GS |
| Date 10/08/2021 | |
| Scale 1:500 @A3_P | |
| Drawing number TR/11407-21 | |