



For continuation, see dwg. TR11407-21

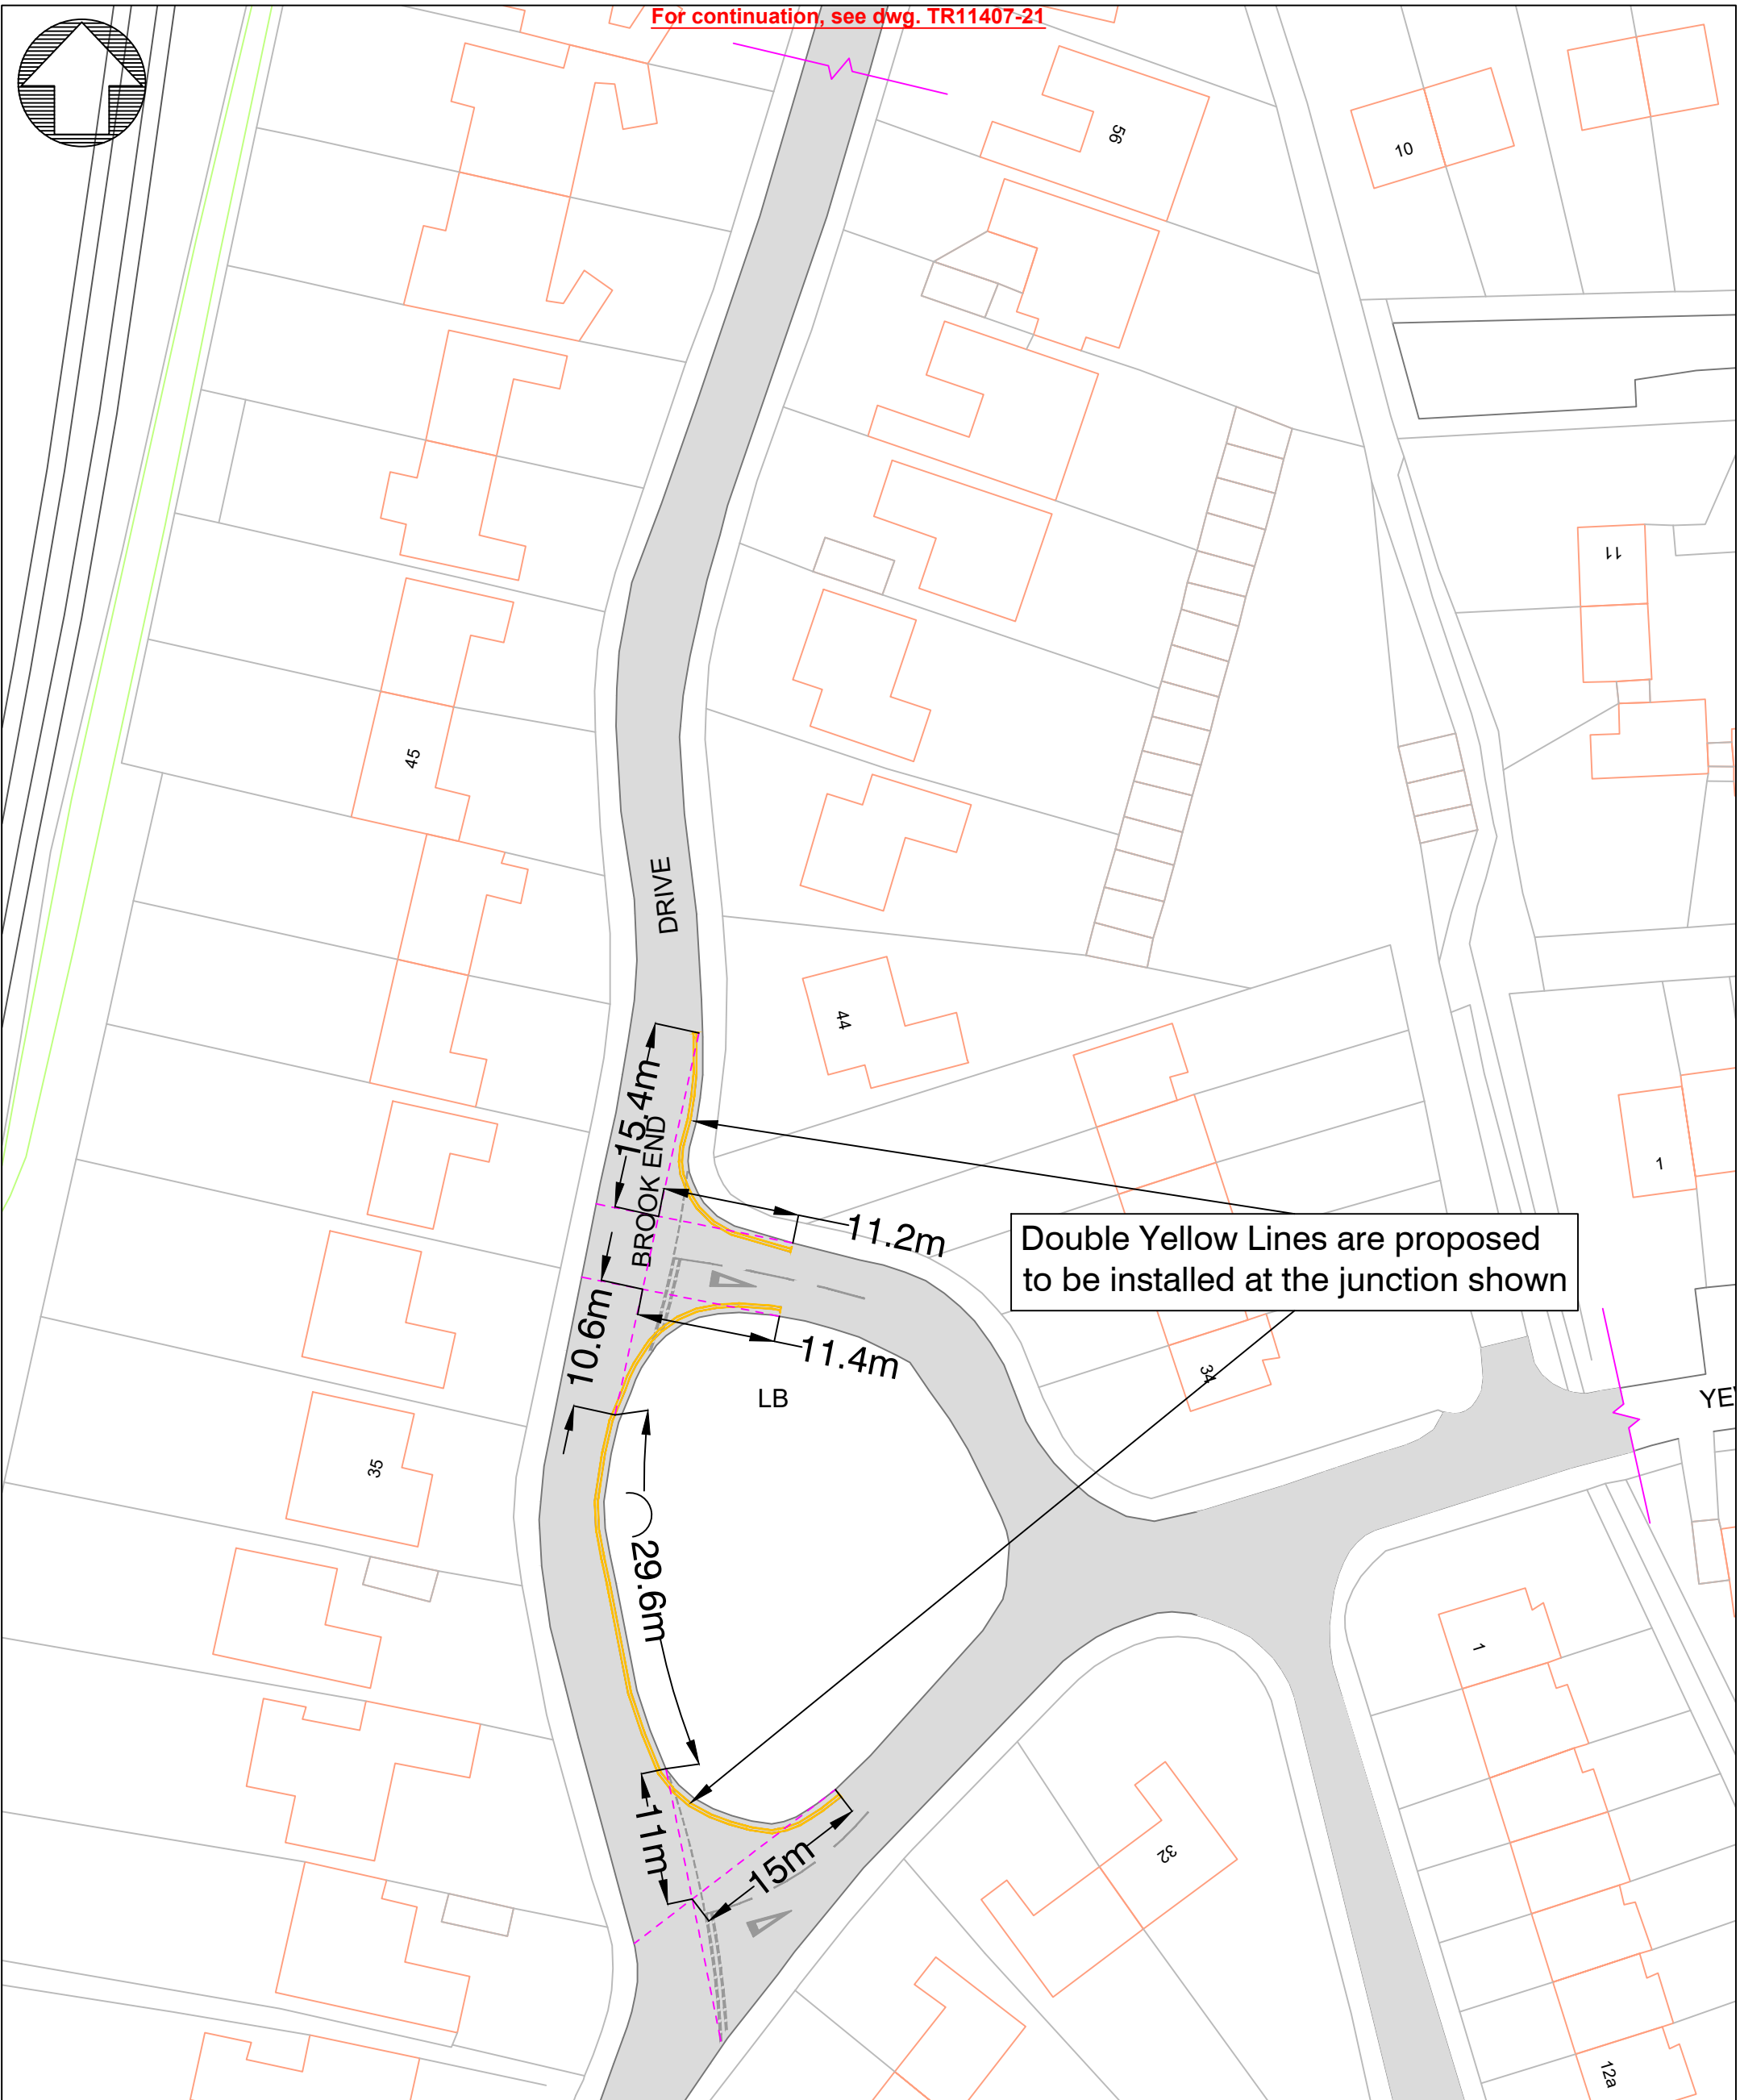

Double Yellow Lines are proposed to be installed at the junction shown

REV	DATE	BY	CHK	AMENDMENT	REV	DATE	BY	CHK	AMENDMENT	REV	DATE	BY	CHK	AMENDMENT
-	--/--	-	-	-	-	--/--	-	-	-	-	--/--	-	-	-
-	--/--	-	-	-	-	--/--	-	-	-	-	--/--	-	-	-

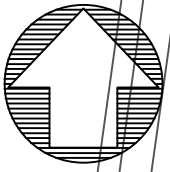

Warwickshire
County Council
TRANSPORT
AND ECONOMY

Traffic & Road Safety
Communities,
Shire Hall Post Room
Warwick, CV34 4SP
Tel : 01926 410410

www.warwickshire.gov.uk
<mailto:communities@warwickshire.gov.uk>

NOTES
H:\CH-Minor Works\TRAFFIC REGULATION ORDERS\CPE PARKING\Stratford\Variation 7\Stratford Prelim Drawings_JM.dwg

Based on Ordnance Survey mapping with the permission of the Controller of HMSO
© Crown Copyright and database right 2011. Ordnance Survey 100019520.
All rights reserved.
Unauthorised reproduction infringes copyright and may lead to prosecution or civil proceedings.
Warwickshire County Council.

Drawing title
Stratford Prelim Drawings_JM.dwg

Proposed Double Yellow Lines
Station Road/Brook End Drive
Henley-in-Arden

Project title
Stratford Informal Consultations

Drawn by JM/BD	Checked by GS
Date 10/08/2021	
Scale 1:500 @A3_P	
Drawing number TR/11407-22	