


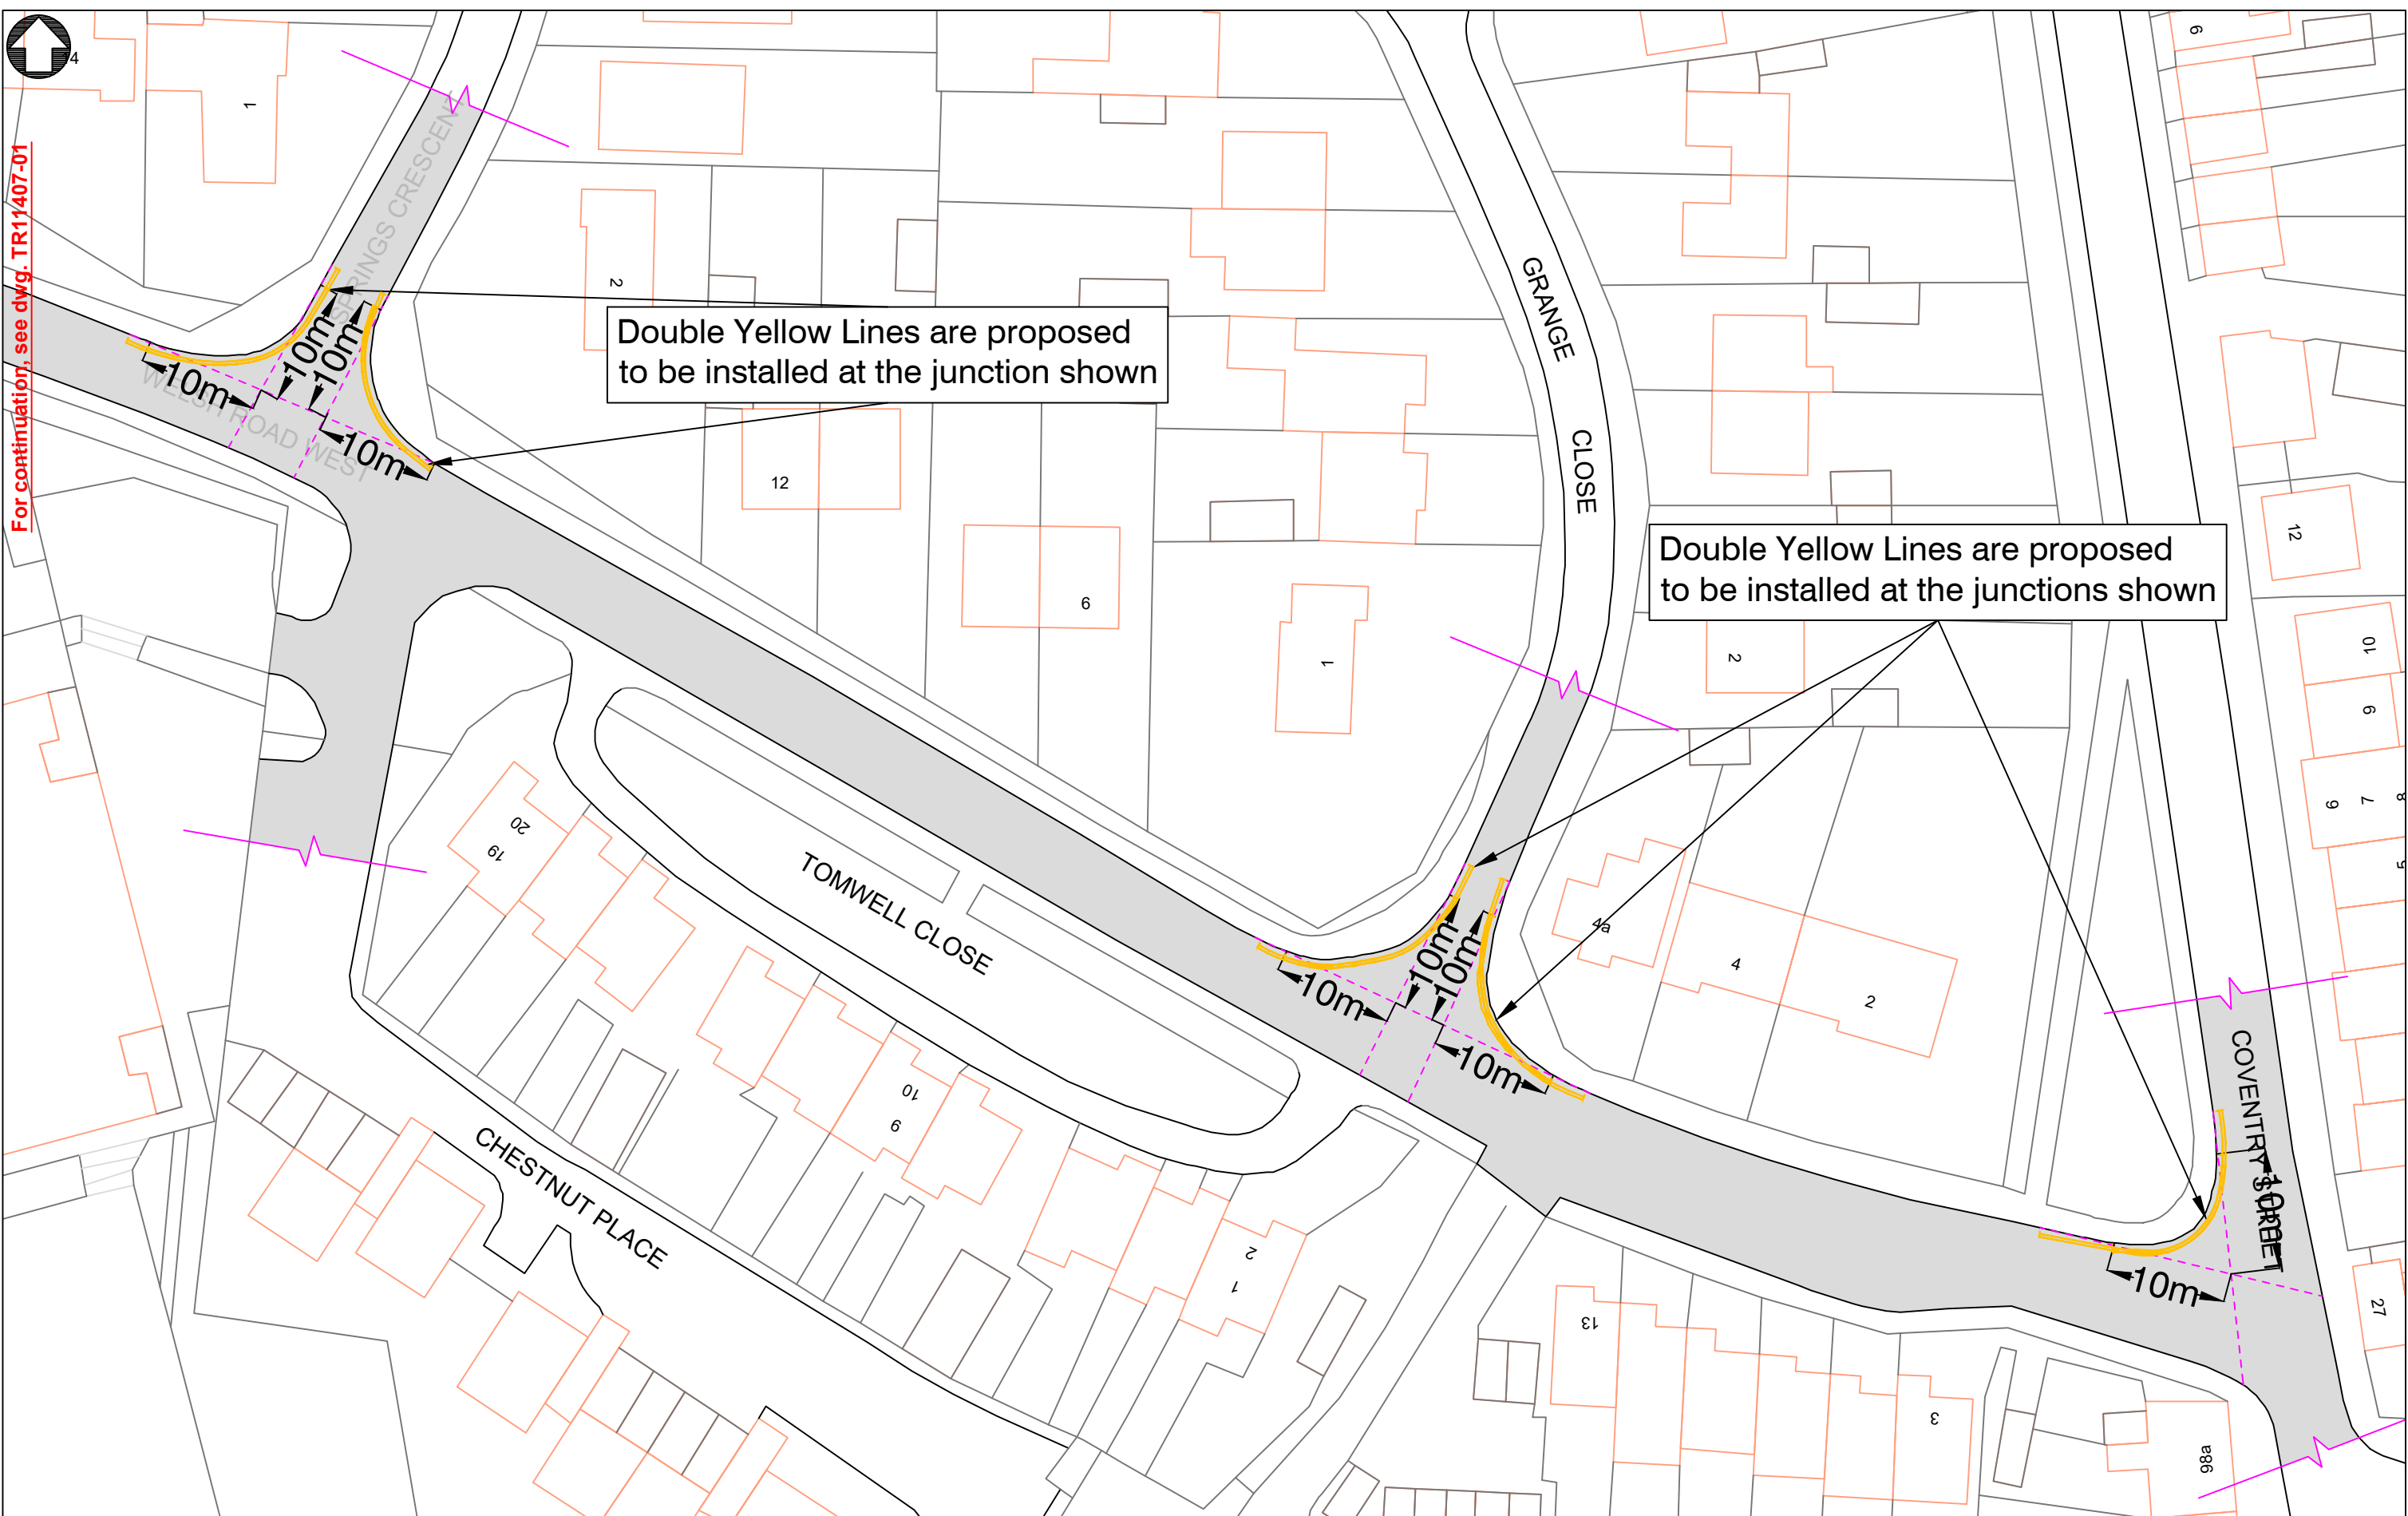

For continuation, see dwg. TR11407-01




**Warwickshire County Council**  
**TRANSPORT AND ECONOMY**

Traffic & Road Safety  
 Communities  
 Shire Hall Post Room  
 Warwick, CV34 4SP  
 Tel : 01926 410410

[www.warwickshire.gov.uk](http://www.warwickshire.gov.uk)  
<mailto:communities@warwickshire.gov.uk>

NOTES

H:\CH-Minor Works\TRAFFIC REGULATION ORDERS\CPE PARKING\Stratford\Variation 7\Stratford Prelim Drawings\_JM.dwg  
 Based on Ordnance Survey mapping with the permission of the Controller of HMSO  
 © Crown Copyright and database right 2011. Ordnance Survey 100019520.  
 All rights reserved.  
 Unauthorised reproduction infringes copyright and may lead to prosecution or civil proceedings.  
 Warwickshire County Council.

REV	DATE	BY	CHK	AMENDMENT
-	--/--	-	-	-
-	--/--	-	-	-
-	--/--	-	-	-
-	--/--	-	-	-
-	--/--	-	-	-

Drawing title  
**Double Yellow Lines  
 Welsh Road West, various jcts.  
 Southam  
 Warwickshire**

Project title  
**STRATFORD Informal Consultation**

Drawn by <b>JM</b>	Checked by <b>BD</b>
Date <b>07/06/2021</b>	
Scale <b>1:500@A3_L</b>	
Drawing number <b>TR11407-02</b>	