

H:\Traffic\A_Parking Management\AA_Rugby Borough\CPE Variations\Variation 04 2019\02 - Drawings\CAD\Rugby-19-20.dwg



Warwickshire
County Council
**TRANSPORT
AND ECONOMY**

Traffic & Road Safety
Communities, Shire Hall Post Room
Warwick, CV34 4SP
Tel : 01926 410410

NOTES

Based on Ordnance Survey mapping with the permission of the Controller of HMSO
© Crown Copyright and database right 2018. Ordnance Survey 100019520.
All rights reserved.
Unauthorised reproduction infringes copyright and may lead to prosecution or civil proceedings.
Warwickshire County Council.

REV	DATE	BY	CHK	AMENDMENT
-	--/--	-	-	-
-	--/--	-	-	-
-	--/--	-	-	-
-	--/--	-	-	-
-	--/--	-	-	-

Drawing title

**No Waiting at any Time
Proposed Restrictions
The Arbours
Rugby**

Project title

Rugby CPE Variation 4

Drawn by

BD

Checked by

JR

Date

11 November 2019

Scale

NTS @ A4_L

Drawing number

TR/11098-01

www.warwickshire.gov.uk
<mailto:communities@warwickshire.gov.uk>



H:\Traffic\A_Parking Management\AA_Rugby Borough\CPE Variations\Variation 04 2019\02-- Drawings\CAD\Rugby 19-20.dwg



NOTES

Based on Ordnance Survey mapping with the permission of the Controller of HMSO
© Crown Copyright and database right 2018. Ordnance Survey 100019520.
All rights reserved.
Unauthorised reproduction infringes copyright and may lead to prosecution or civil proceedings.
Warwickshire County Council.

REV	DATE	BY	CHK	AMENDMENT
-	--/--	-	-	-
-	--/--	-	-	-
-	--/--	-	-	-
-	--/--	-	-	-
-	--/--	-	-	-

Drawing title
No Waiting at any Time Proposed Restrictions Cambridge Street Rugby
Project title
Rugby CPE Variation 4

Drawn by	Checked by
BD	JR
Date	
11 November 2019	
Scale	
NTS @ A4_L	
Drawing number	
TR/11098-02	

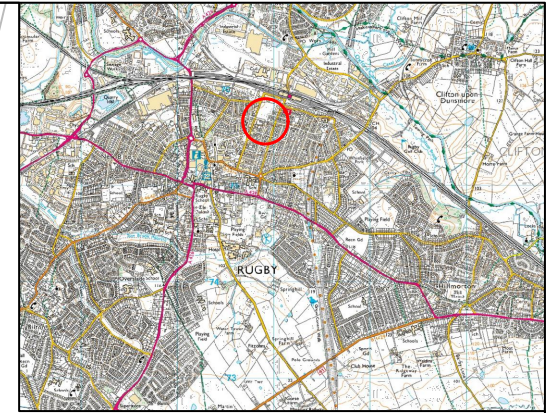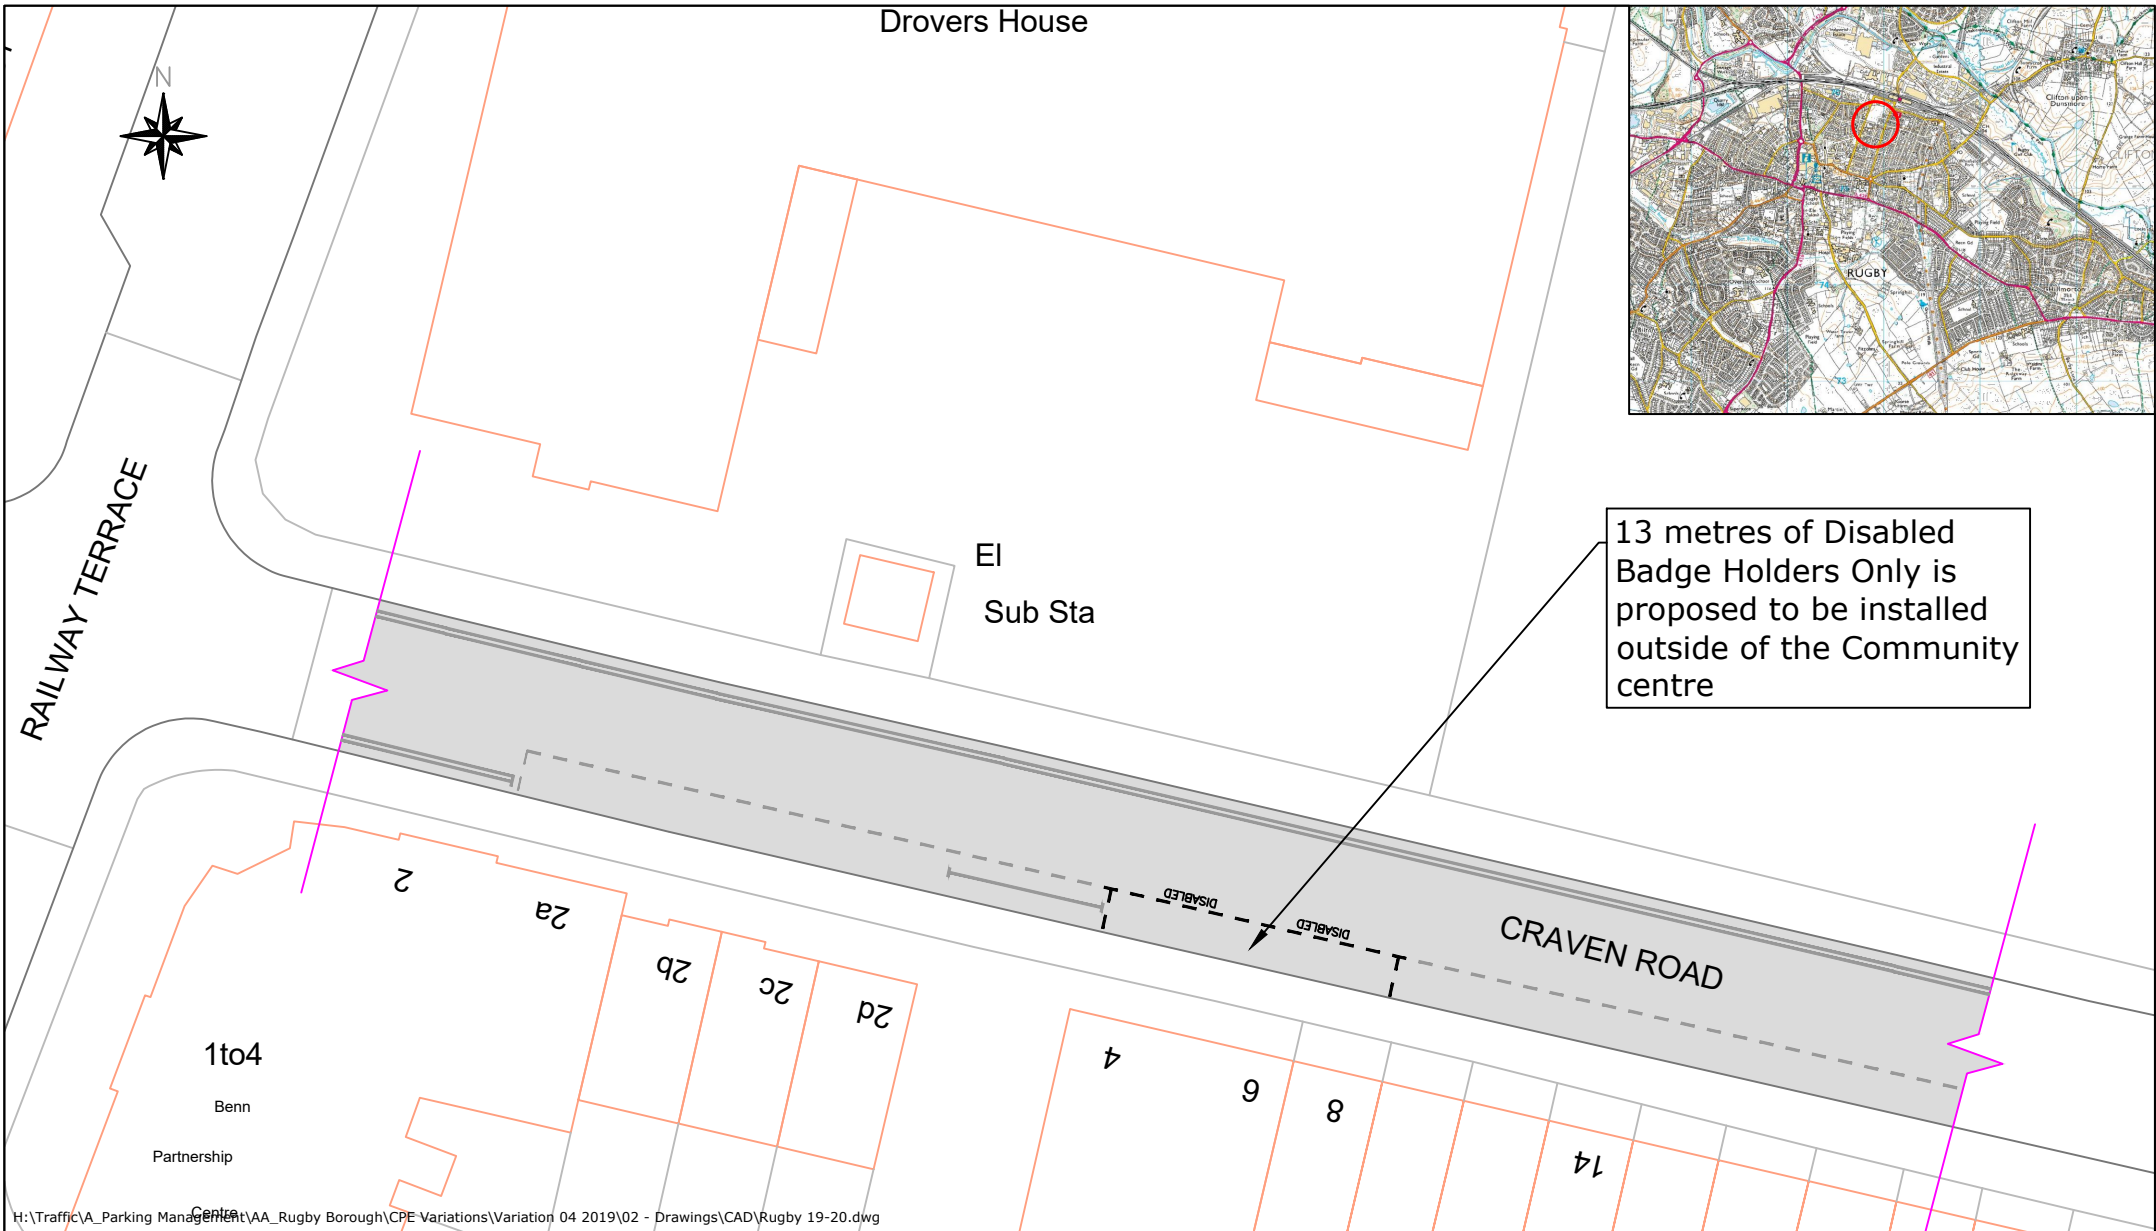

H:\Traffic\A_Parking Management\AA_Rugby Borough\CPE Variations\Variation 04 2019\02 - Drawings\CAD\Rugby 19-20.dwg

Warwickshire County Council
TRANSPORT AND ECONOMY

Traffic & Road Safety
 Communities, Shire Hall Post Room
 Warwick, CV34 4SP
 Tel : 01926 410410


www.warwickshire.gov.uk
<mailto:communities@warwickshire.gov.uk>

NOTES

Based on Ordnance Survey mapping with the permission of the Controller of HMSO
 © Crown Copyright and database right 2018. Ordnance Survey 100019520.
 All rights reserved.
 Unauthorised reproduction infringes copyright and may lead to prosecution or civil proceedings.
 Warwickshire County Council.

REV	DATE	BY	CHK	AMENDMENT
-	--/--	-	-	-
-	--/--	-	-	-
-	--/--	-	-	-
-	--/--	-	-	-
-	--/--	-	-	-

Drawing title	Drawn by BD	Checked by JR
Disabled Badge Holders Only Proposed Restrictions Craven Road Rugby	Date 11 November 2019	
	Scale NTS @ A4_L	
	Drawing number TR/11098-03	
Project title	Rugby CPE Variation 4	

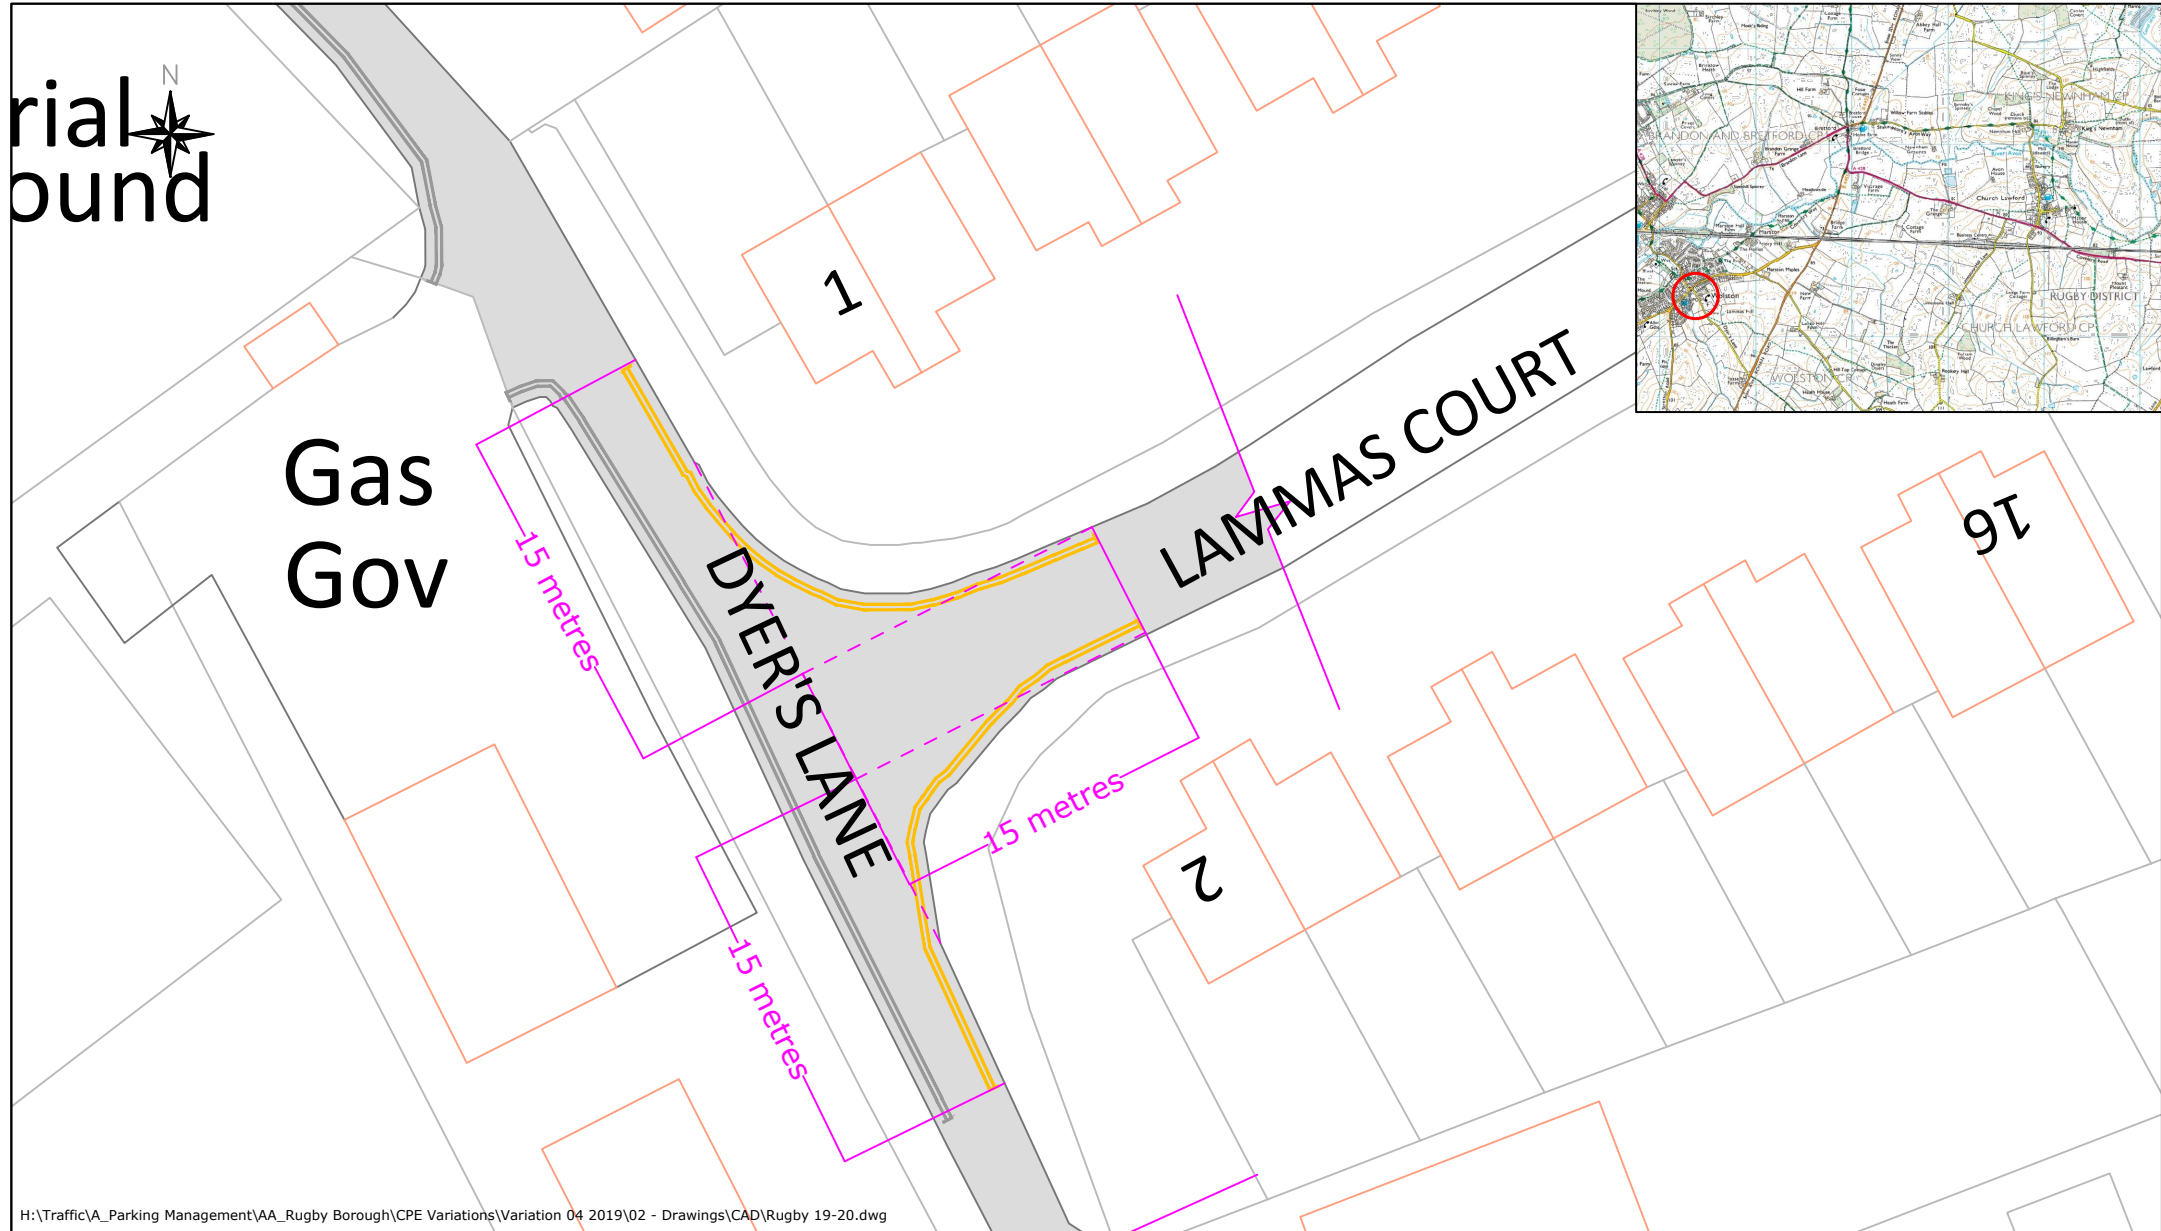

H:\Traffic\A_Parking Management\AA_Rugby Borough\CPE Variations\Variation 04 2019\02 - Drawings\CAD\Rugby 19-20.dwg



Traffic & Road Safety
Communities, Shire Hall Post Room
Warwick, CV34 4SP
Tel : 01926 410410



NOTES

Based on Ordnance Survey mapping with the permission of the Controller of HMSO
© Crown Copyright and database right 2018. Ordnance Survey 100019520.
All rights reserved.
Unauthorised reproduction infringes copyright and may lead to prosecution or civil proceedings.
Warwickshire County Council.

REV	DATE	BY	CHK	AMENDMENT
-	--/--	-	-	-
-	--/--	-	-	-
-	--/--	-	-	-
-	--/--	-	-	-
-	--/--	-	-	-

Drawing title	No Waiting at any Time Proposed Restrictions Lammas Court Wolston	Drawn by	BD	Checked by	JR
Project title		Rugby CPE Variation 4			

Date	11 November 2019
Scale	NTS @ A4_L
Drawing number	TR/11098-04

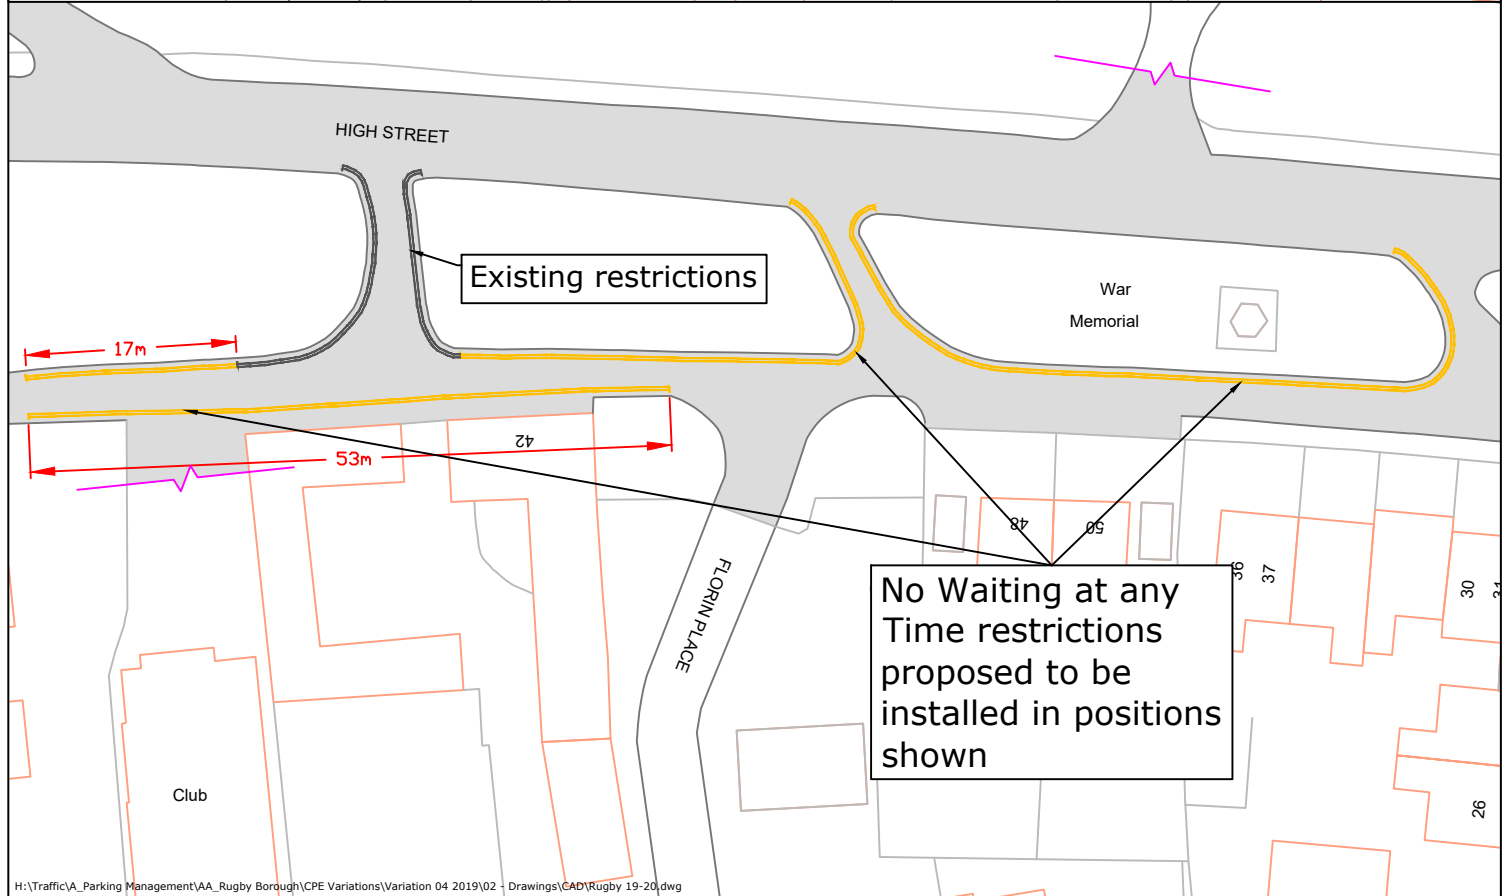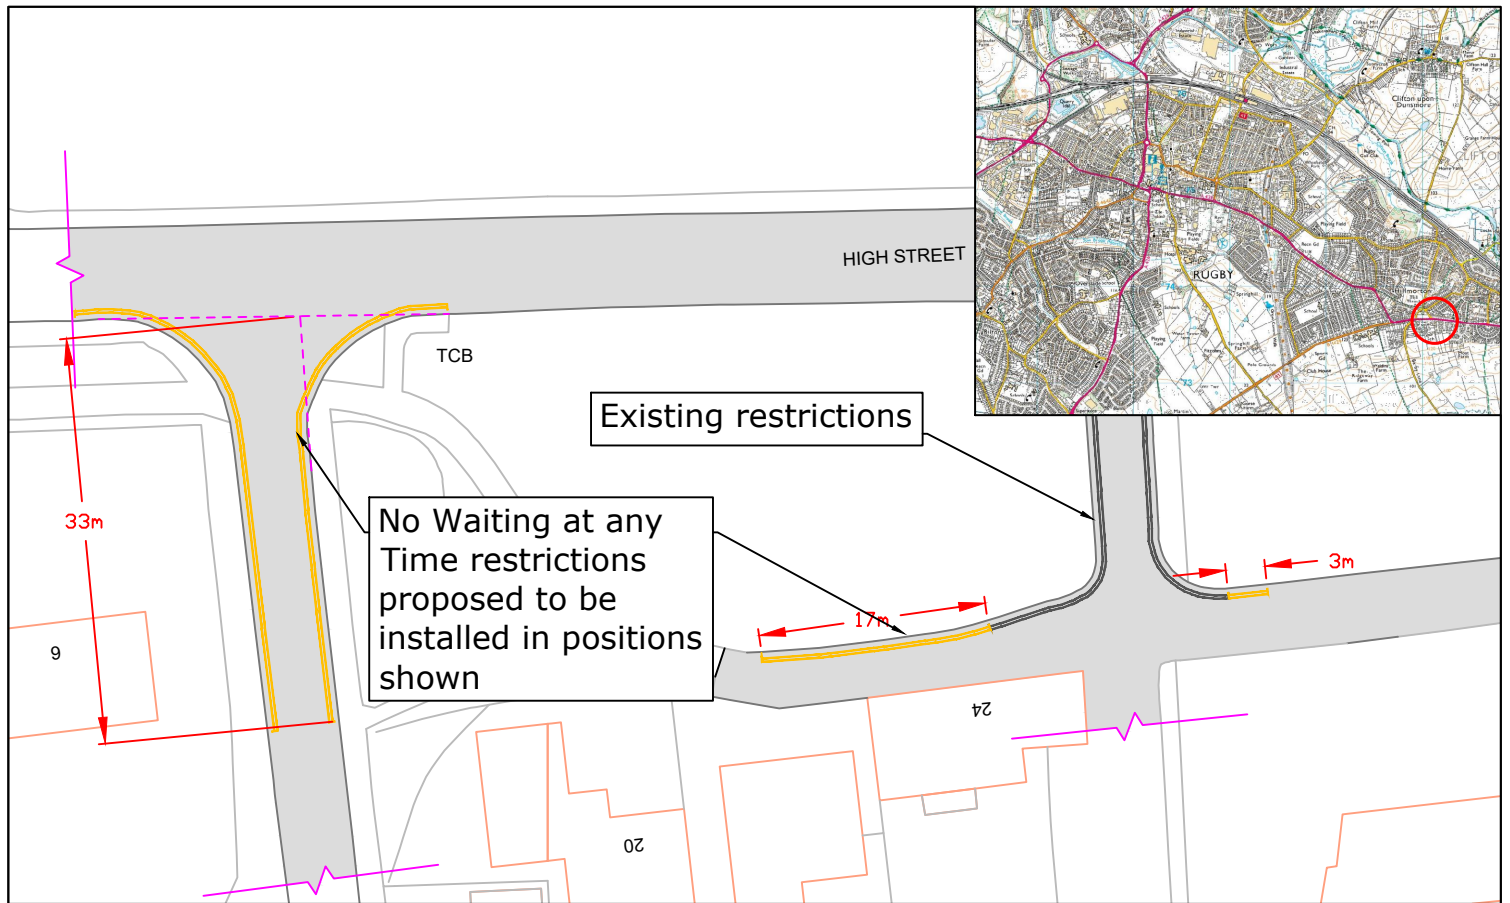

H:\Traffic\A_Parking Management\AA_Rugby Borough\CPE Variations\Variation 04 2019\02 Drawings\CAD\Rugby 19-20.dwg

REV	DATE	BY	CHK	AMENDMENT	REV	DATE	BY	CHK	AMENDMENT	REV	DATE	BY	CHK	AMENDMENT
-	--/--	-	-	-	-	--/--	-	-	-	-	--/--	-	-	-
-	--/--	-	-	-	-	--/--	-	-	-	-	--/--	-	-	-



Traffic & Road Safety
Communities, Shire Hall Post Room
Warwick, CV34 4SP
Tel : 01926 410410

NOTES

Based on Ordnance Survey mapping with the permission of the Controller of HMSO
© Crown Copyright and database right 2018. Ordnance Survey 100019520.
All rights reserved.
Unauthorised reproduction infringes copyright and may lead to prosecution or civil proceedings.
Warwickshire County Council.

Drawing title

**No Waiting at any Time
Proposed Restrictions
High Street
Hillmorton**

Project title

Rugby CPE Variation 4

Drawn by

BD

Checked by

JR

Date

11 November 2019



Scale

NTS @ A4P


Drawing number



TR/11098-05

www.warwickshire.gov.uk
<mailto:communities@warwickshire.gov.uk>

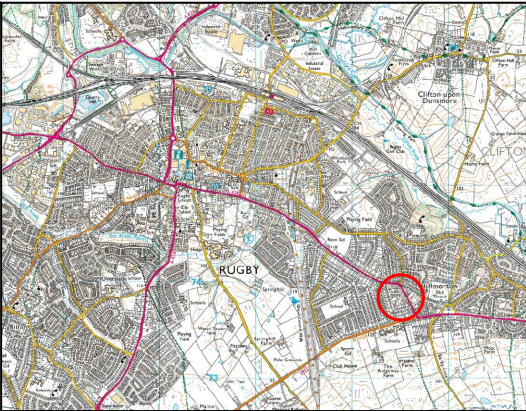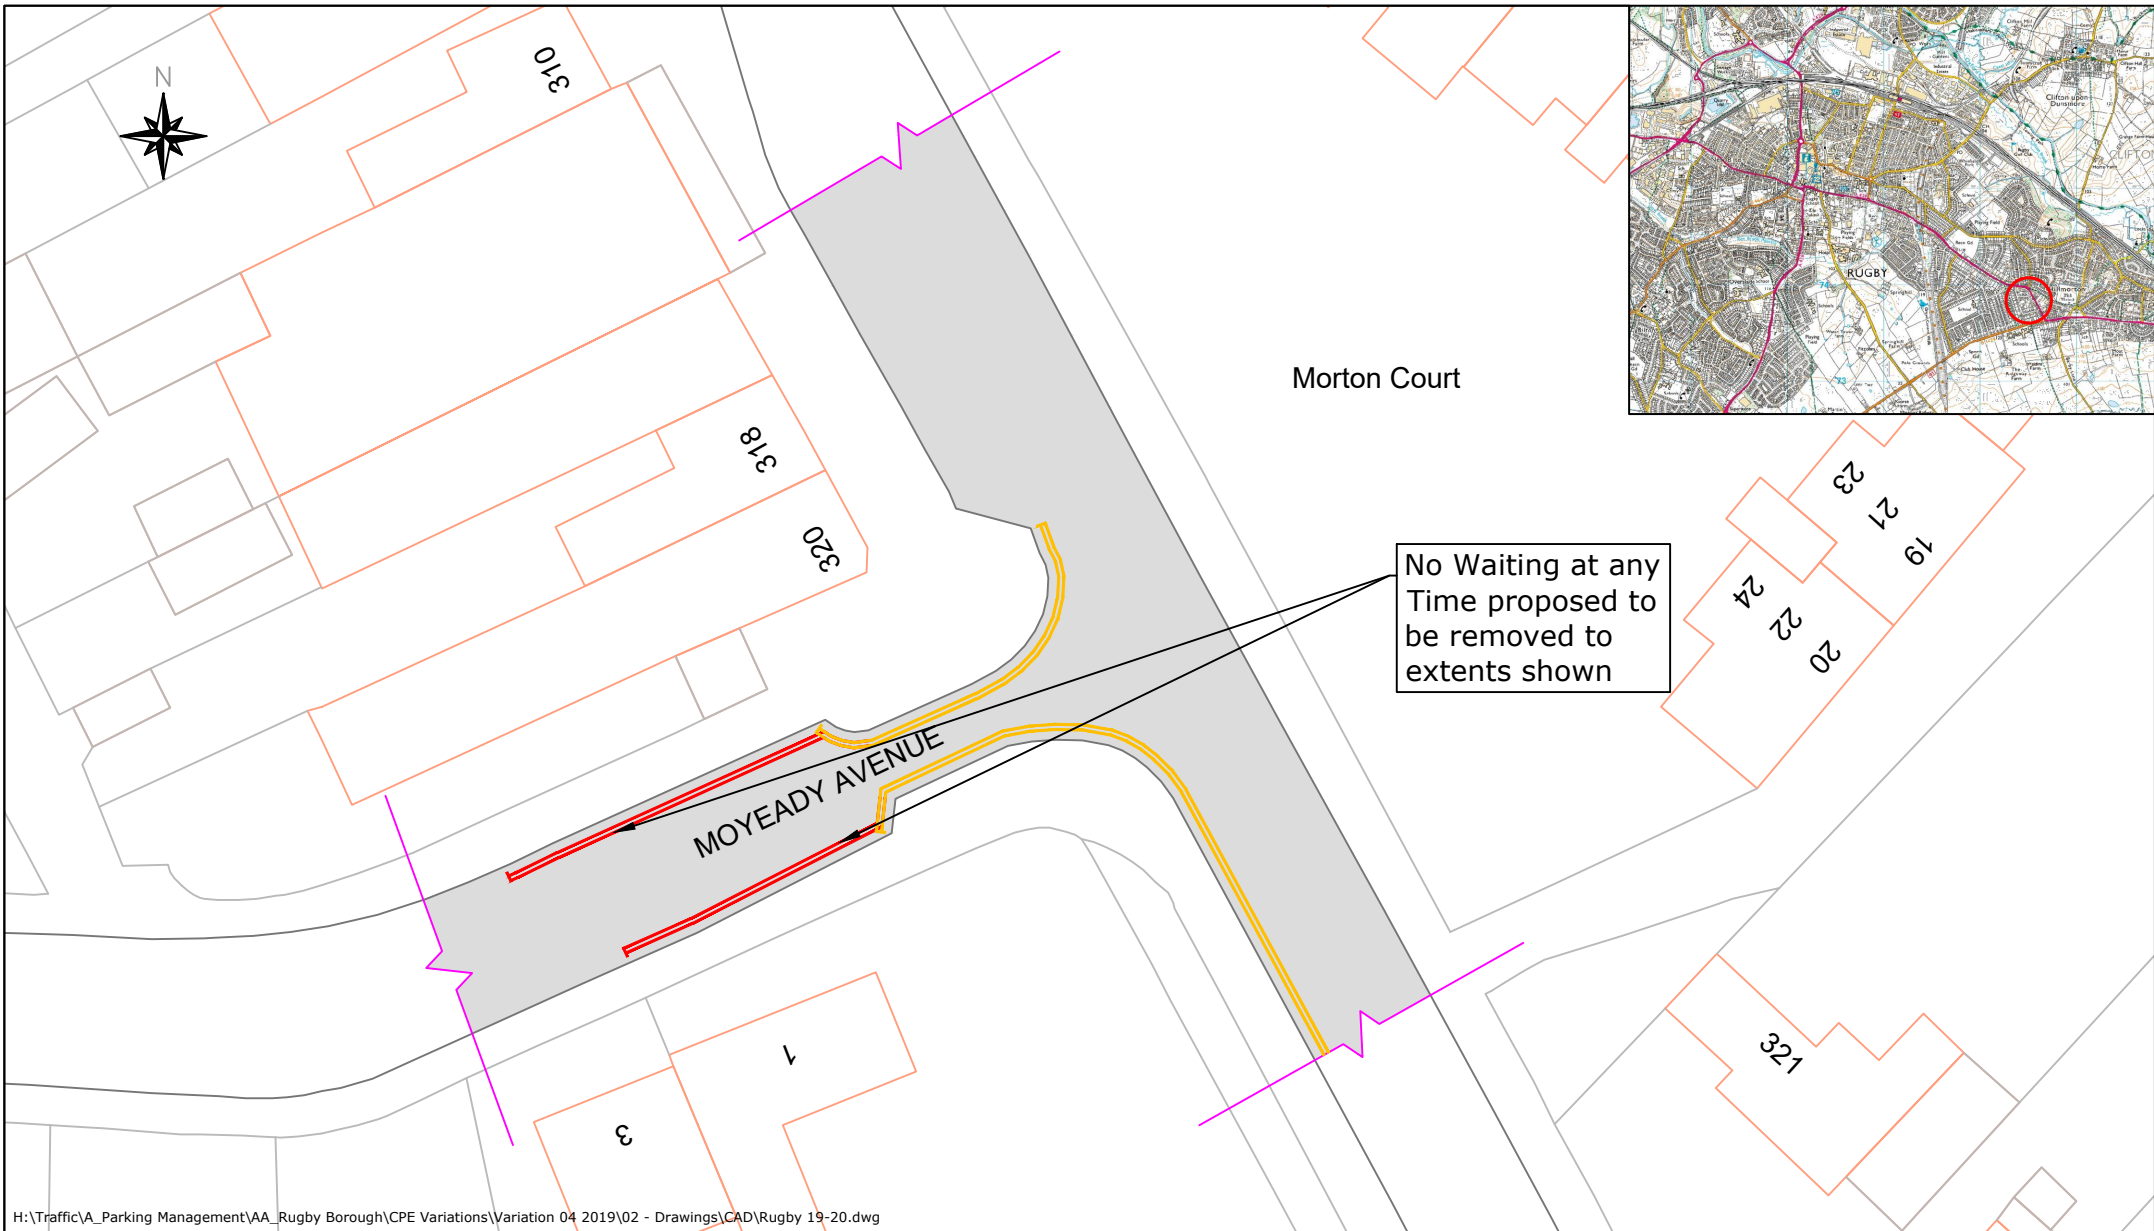

H:\Traffic\A_Parking Management\AA_Rugby Borough\CPE Variations\Variation 04 2019\02 - Drawings\CAD\Rugby 19-20.dwg

<div><div>Warwickshire County Council</div><div>TRANSPORT AND ECONOMY</div></div> <div>www.warwickshire.gov.uk mailto:communities@warwickshire.gov.uk</div>	<div>Traffic & Road Safety Communities, Shire Hall Post Room Warwick, CV34 4SP Tel : 01926 410410</div>	<div>NOTES</div> <div>Based on Ordnance Survey mapping with the permission of the Controller of HMSO © Crown Copyright and database right 2018. Ordnance Survey 100019520. All rights reserved. Unauthorised reproduction infringes copyright and may lead to prosecution or civil proceedings. Warwickshire County Council.</div>	REV	DATE	BY	CHK	AMENDMENT	Drawing title	Drawn by	Checked by	
			-	--/--	-	-	-	-	<div>No Waiting at any Time Proposed Restrictions Removal Moyeady Avenue Hillmorton</div>	BD	JR
			-	--/--	-	-	-	Date			
			-	--/--	-	-	-	11 November 2019			
			-	--/--	-	-	-	-	Scale	NTS @ A4_L	
			-	--/--	-	-	-	-	Project title	Drawing number	
			-	--/--	-	-	-	-	Rugby CPE Variation 4	TR/11098-06	

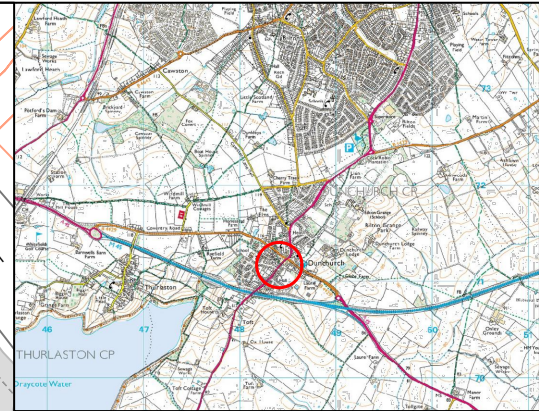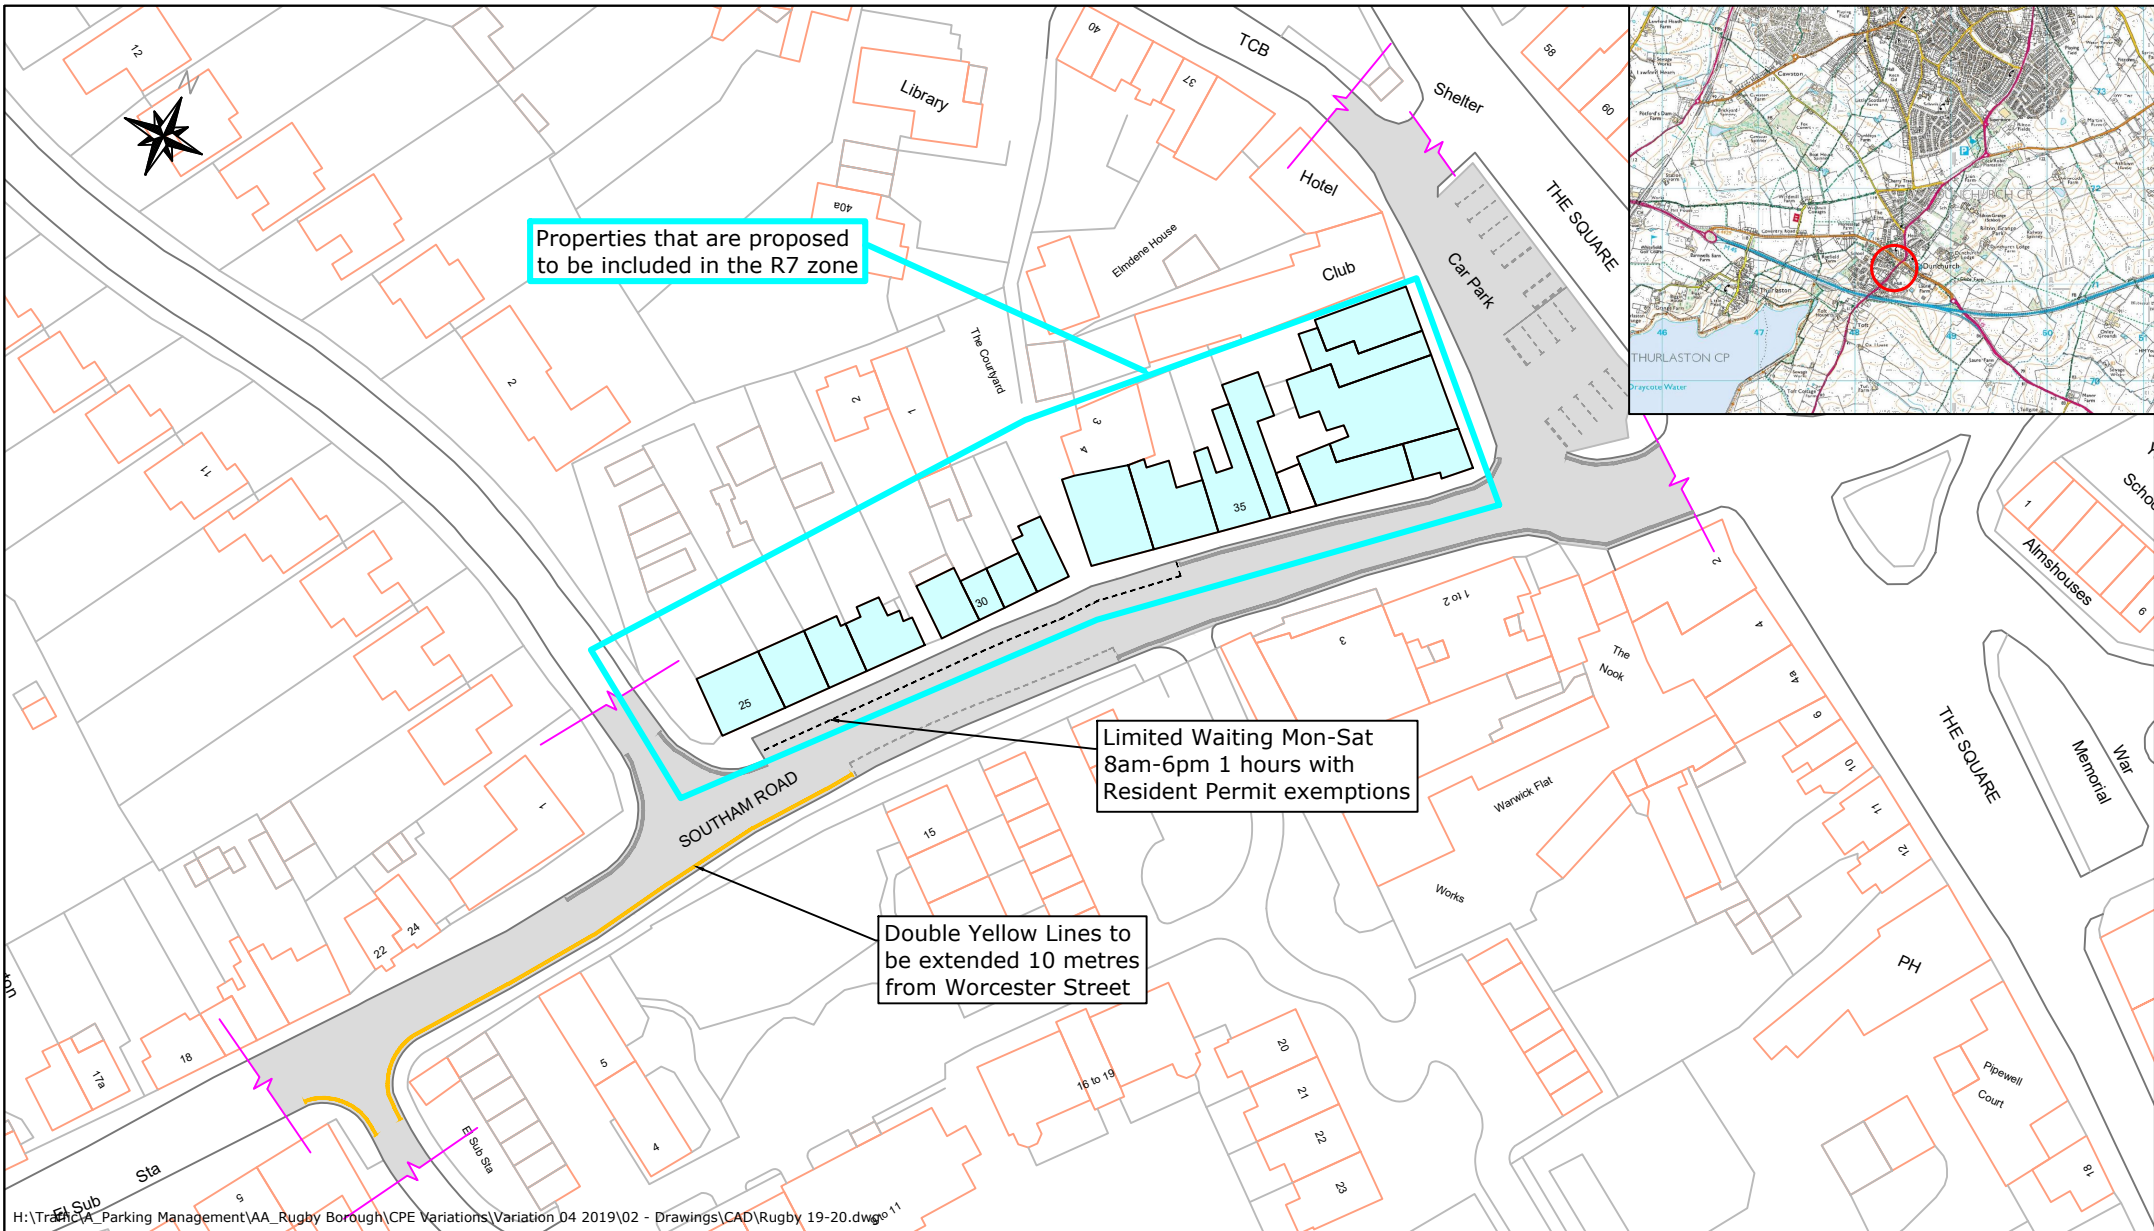

H:\Traffic\A_Parking Management\AA_Rugby Borough\CPE Variations\Variation 04 2019\02 - Drawings\CAD\Rugby 19-20.dwg



Traffic & Road Safety
Communities, Shire Hall Post Room
Warwick, CV34 4SP
Tel : 01926 410410

NOTES

Based on Ordnance Survey mapping with the permission of the Controller of HMSO
© Crown Copyright and database right 2018. Ordnance Survey 100019520.
All rights reserved.
Unauthorised reproduction infringes copyright and may lead to prosecution or civil proceedings.
Warwickshire County Council.

REV	DATE	BY	CHK	AMENDMENT
-	--/--	-	-	-
-	--/--	-	-	-
-	--/--	-	-	-
-	--/--	-	-	-
-	--/--	-	-	-

Drawing title

**Residents Parking
Proposed Restrictions
Southam Road
Dunchurch**

Project title

Rugby CPE Variation 4

Drawn by

BD

Checked by

JR

Date


11 November 2019

Scale

NTS @ A4_L

Drawing number

TR/11098-07

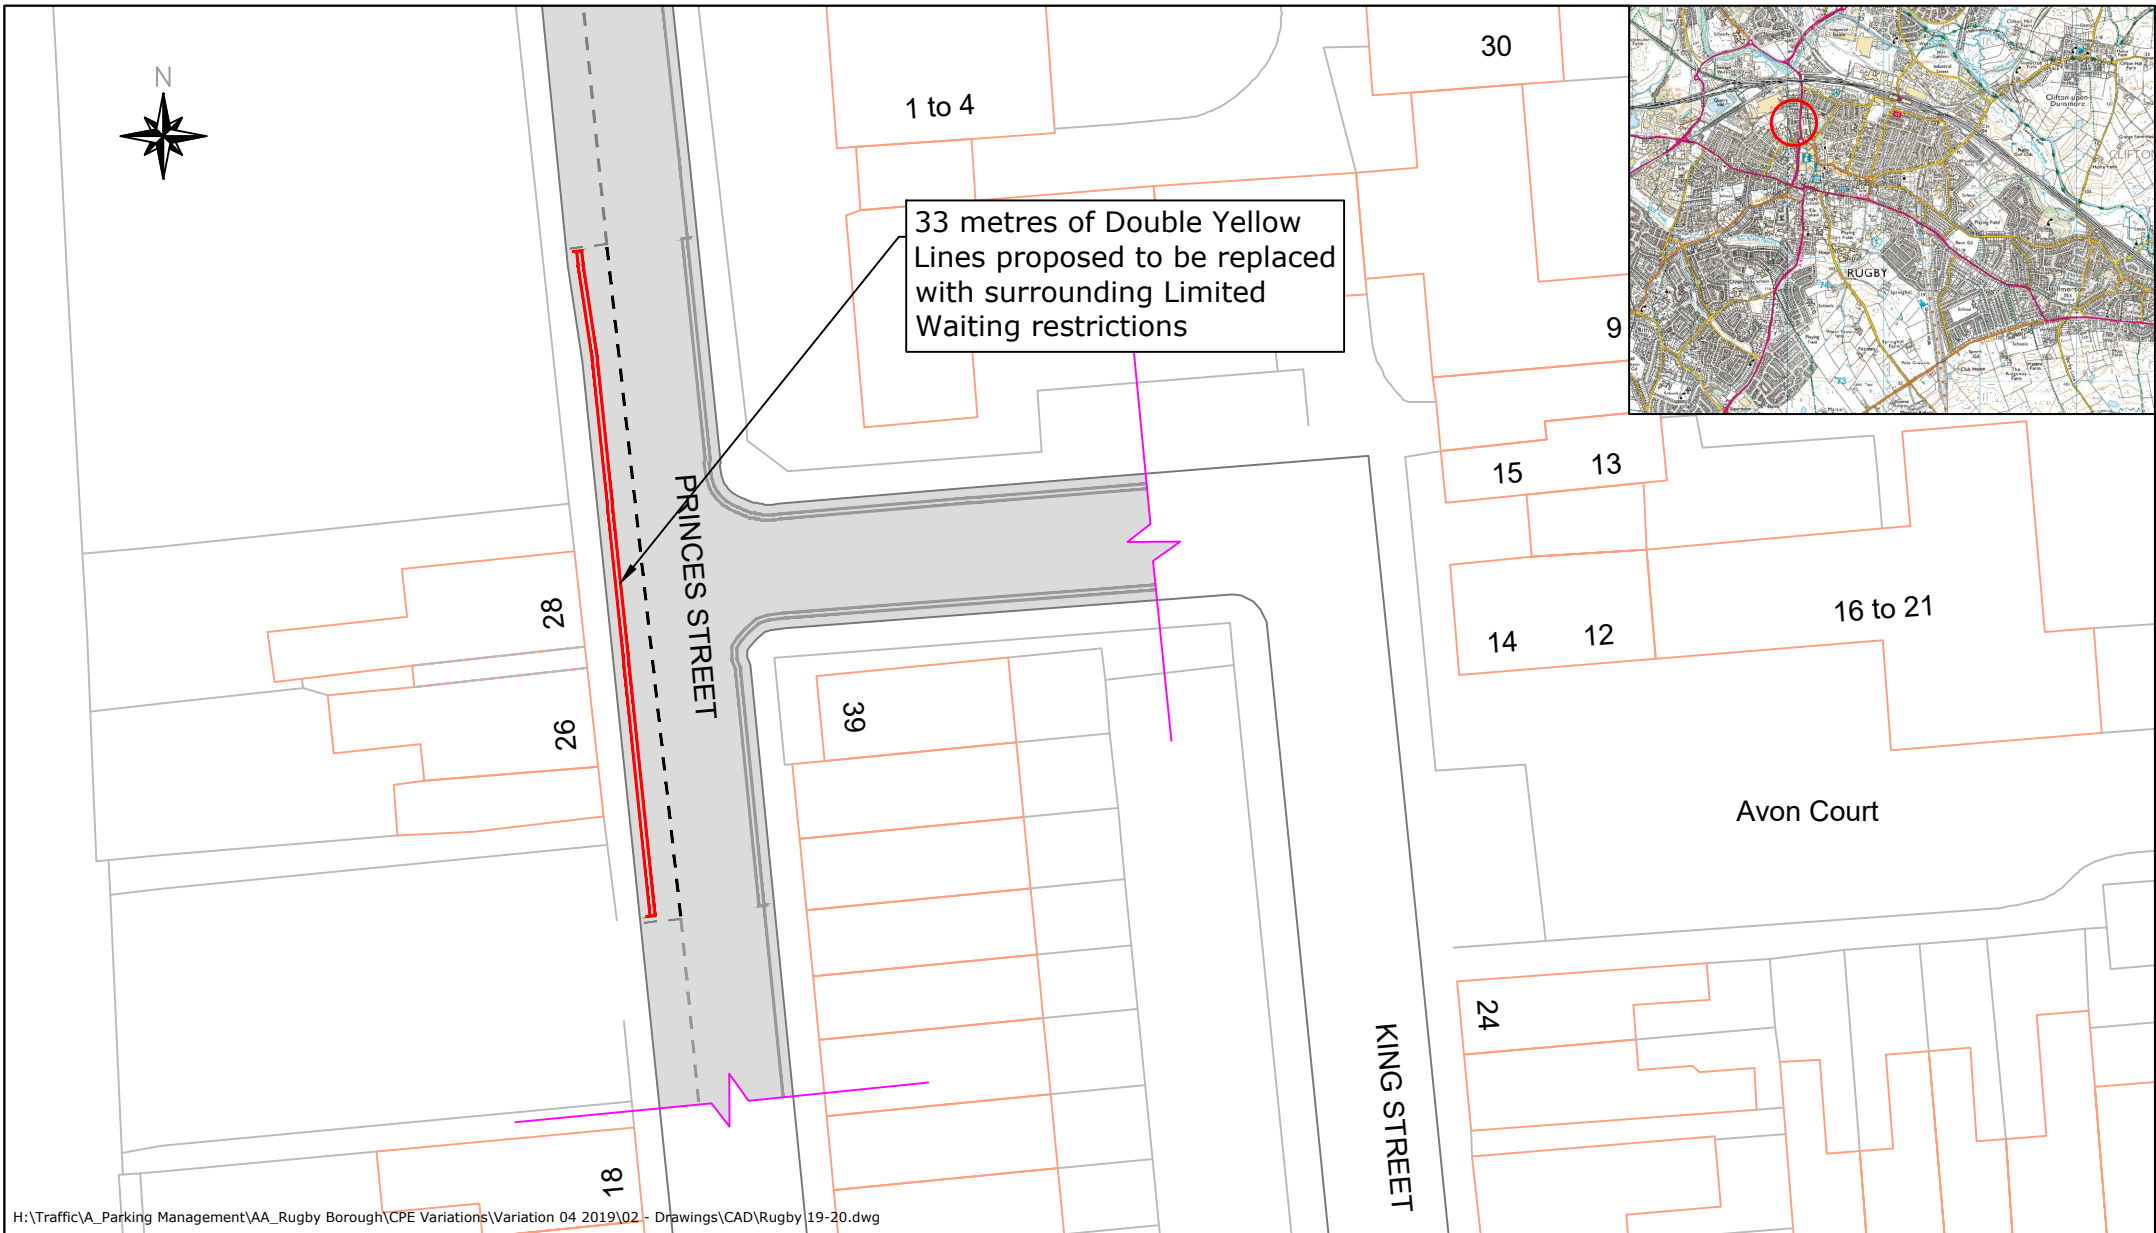

H:\Traffic\A_Parking Management\AA_Rugby Borough\CPE Variations\Variation 04 2019\02 - Drawings\CAD\Rugby 19-20.dwg



Warwickshire
County Council
TRANSPORT
AND ECONOMY

Traffic & Road Safety
Communities, Shire Hall Post Room
Warwick, CV34 4SP
Tel : 01926 410410

NOTES

Based on Ordnance Survey mapping with the permission of the Controller of HMSO
© Crown Copyright and database right 2018. Ordnance Survey 100019520.
All rights reserved.
Unauthorised reproduction infringes copyright and may lead to prosecution or civil proceedings.
Warwickshire County Council.

REV	DATE	BY	CHK	AMENDMENT
-	--/--	-	-	-
-	--/--	-	-	-
-	--/--	-	-	-
-	--/--	-	-	-
-	--/--	-	-	-

Drawing title

**No Waiting at any Time
Proposed Restrictions Removal
Princes Street
Rugby**

Project title

Rugby CPE Variation 4

Drawn by

BD

Checked by

JR

Date

11 November 2019


Scale

NTS @ A4_L

Drawing number

TR/11098-08

www.warwickshire.gov.uk
<mailto:communities@warwickshire.gov.uk>

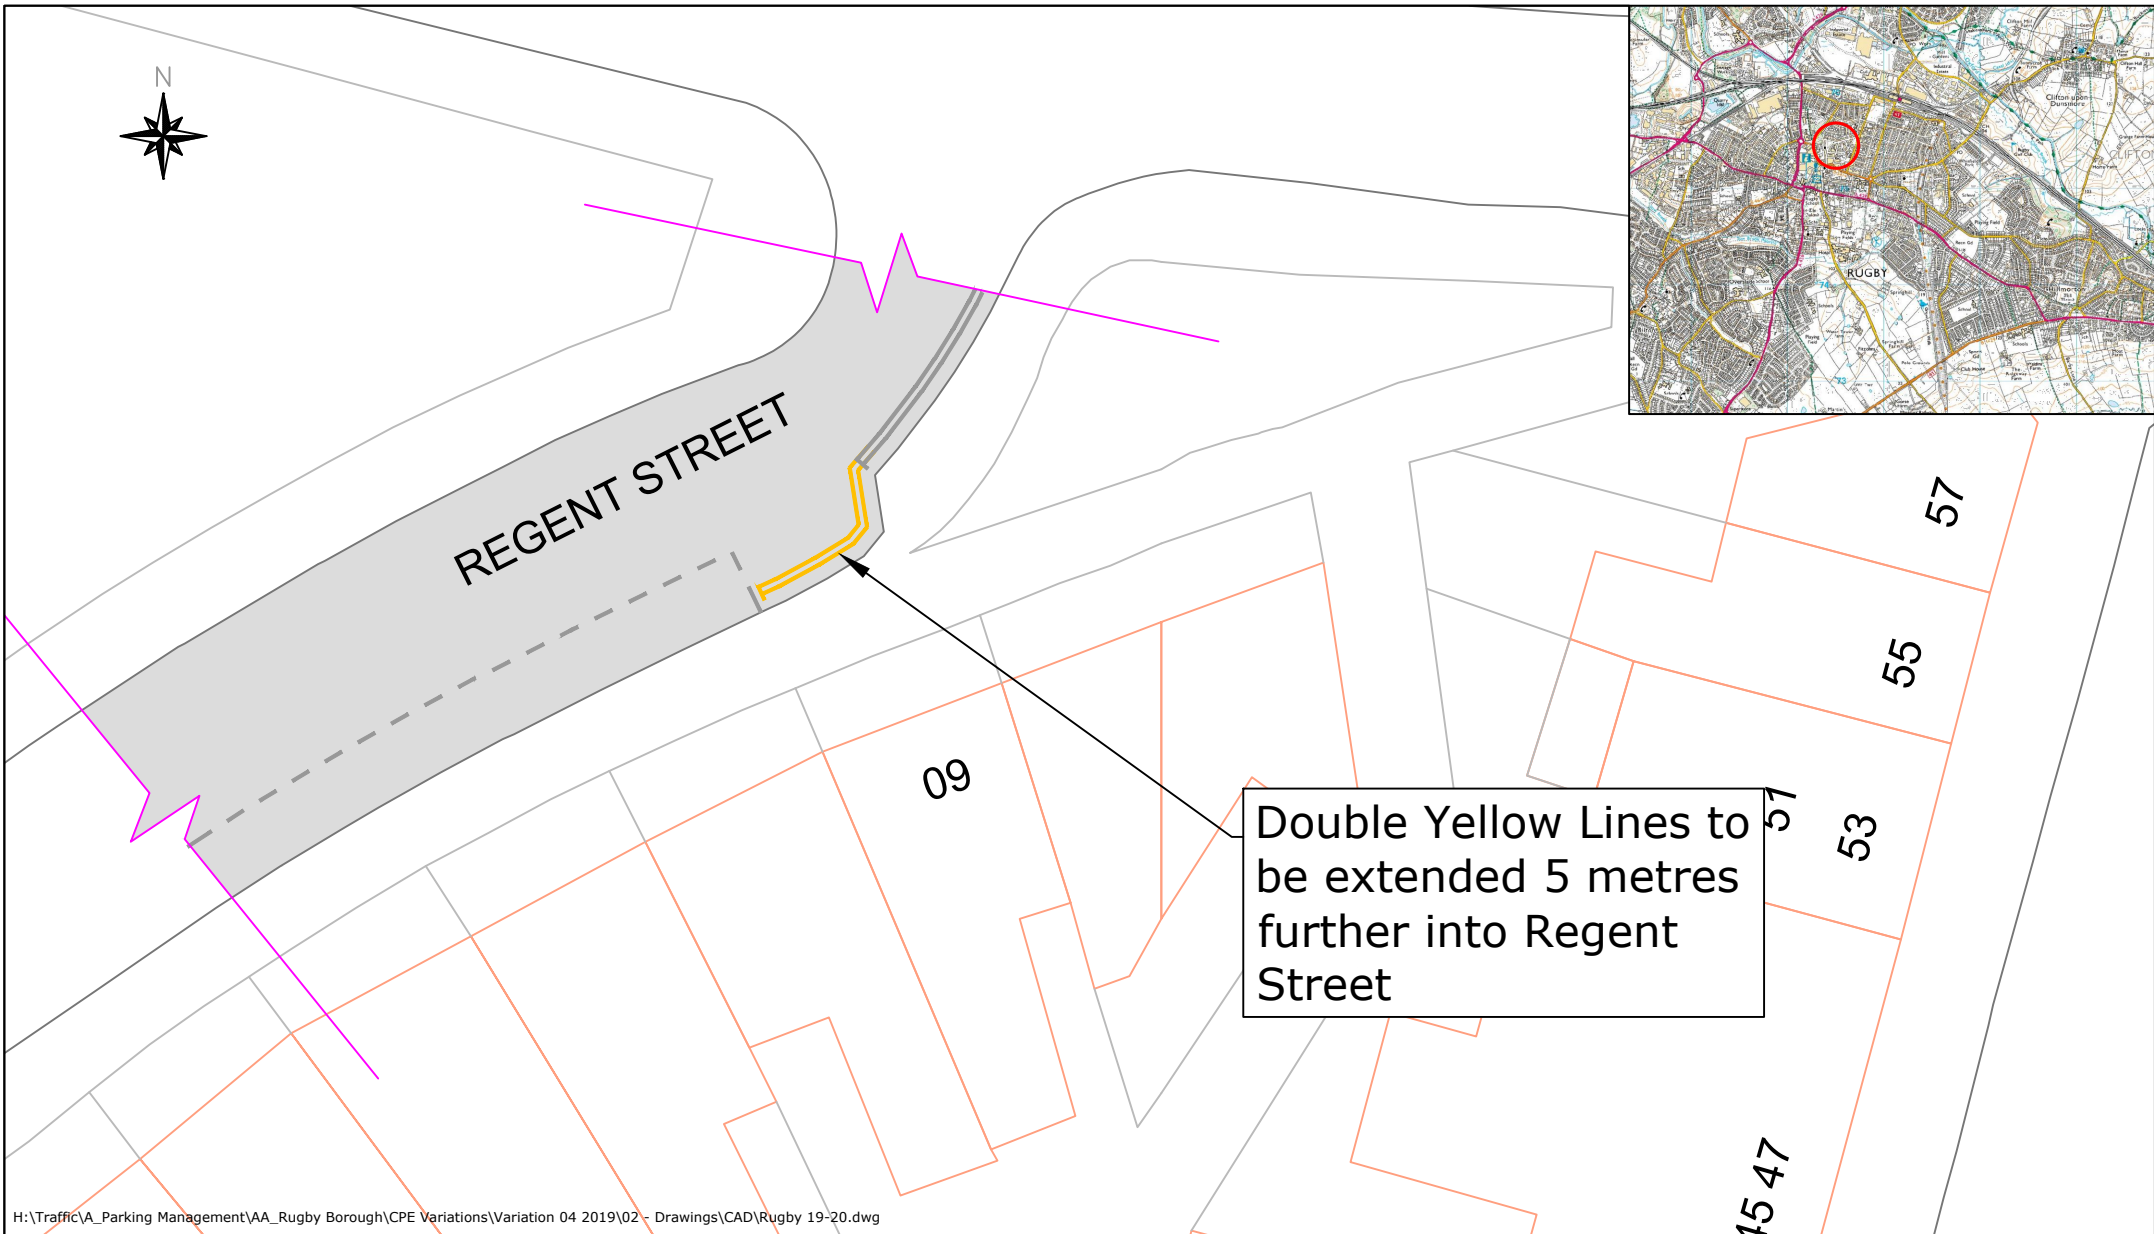

H:\Traffic\A_Parking Management\AA_Rugby Borough\CPE Variations\Variation 04 2019\02 - Drawings\CAD\Rugby 19-20.dwg



Traffic & Road Safety
Communities, Shire Hall Post Room
Warwick, CV34 4SP
Tel : 01926 410410


NOTES

Based on Ordnance Survey mapping with the permission of the Controller of HMSO
© Crown Copyright and database right 2018. Ordnance Survey 100019520.
All rights reserved.
Unauthorised reproduction infringes copyright and may lead to prosecution or civil proceedings.
Warwickshire County Council.


REV	DATE	BY	CHK	AMENDMENT
-	--/--	-	-	-
-	--/--	-	-	-
-	--/--	-	-	-
-	--/--	-	-	-
-	--/--	-	-	-



Drawing title
No Waiting at any Time Proposed Restrictions Regent Street Rugby
Project title
Rugby CPE Variation 4

Drawn by	Checked by
BD	JR
Date	
11 November 2019	
Scale	
NTS @ A4_L	
Drawing number	
TR/11098-09	

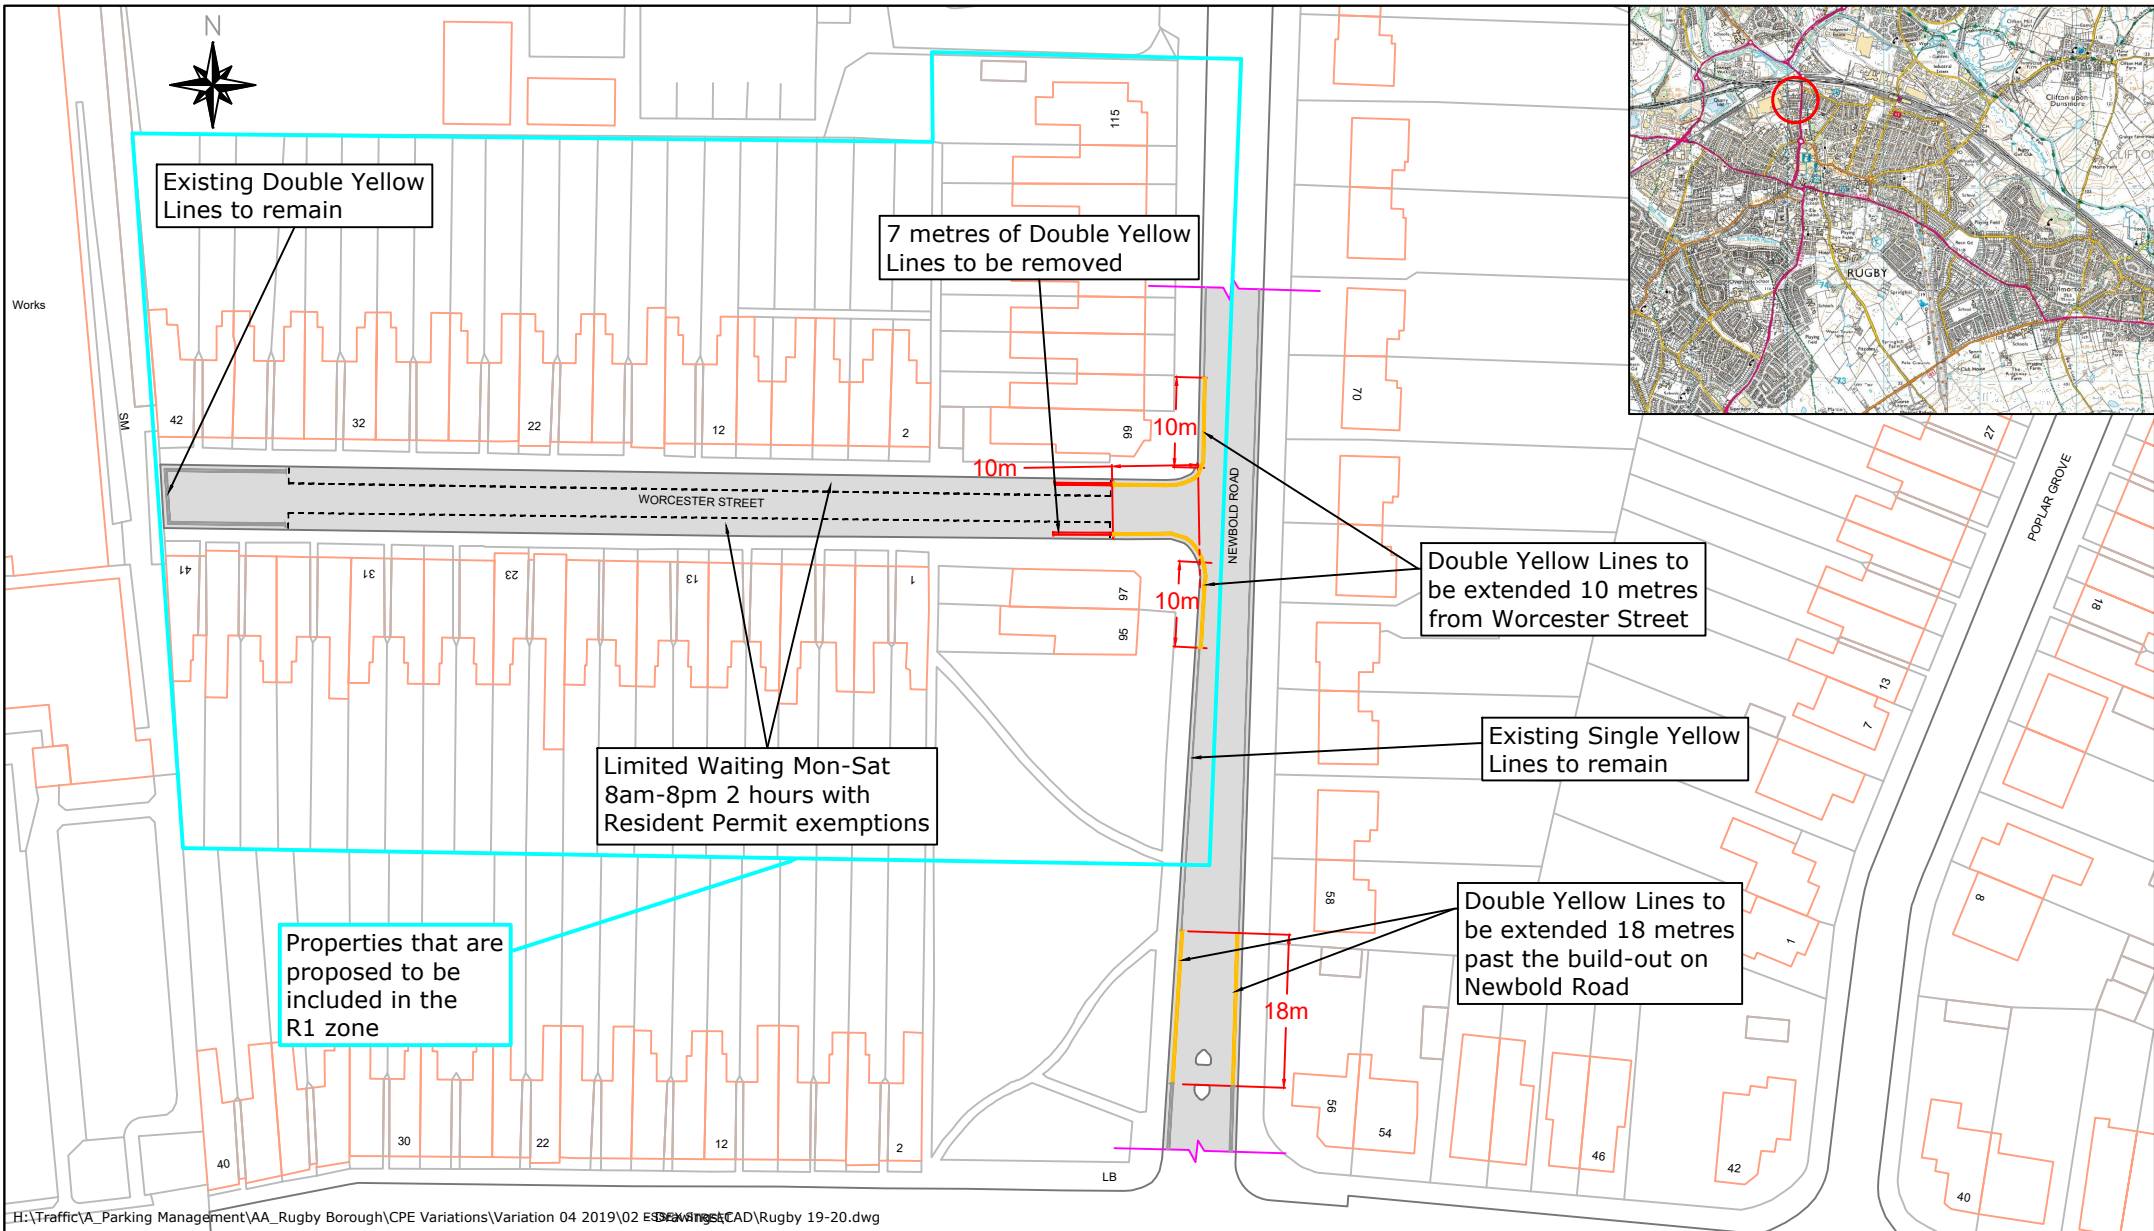


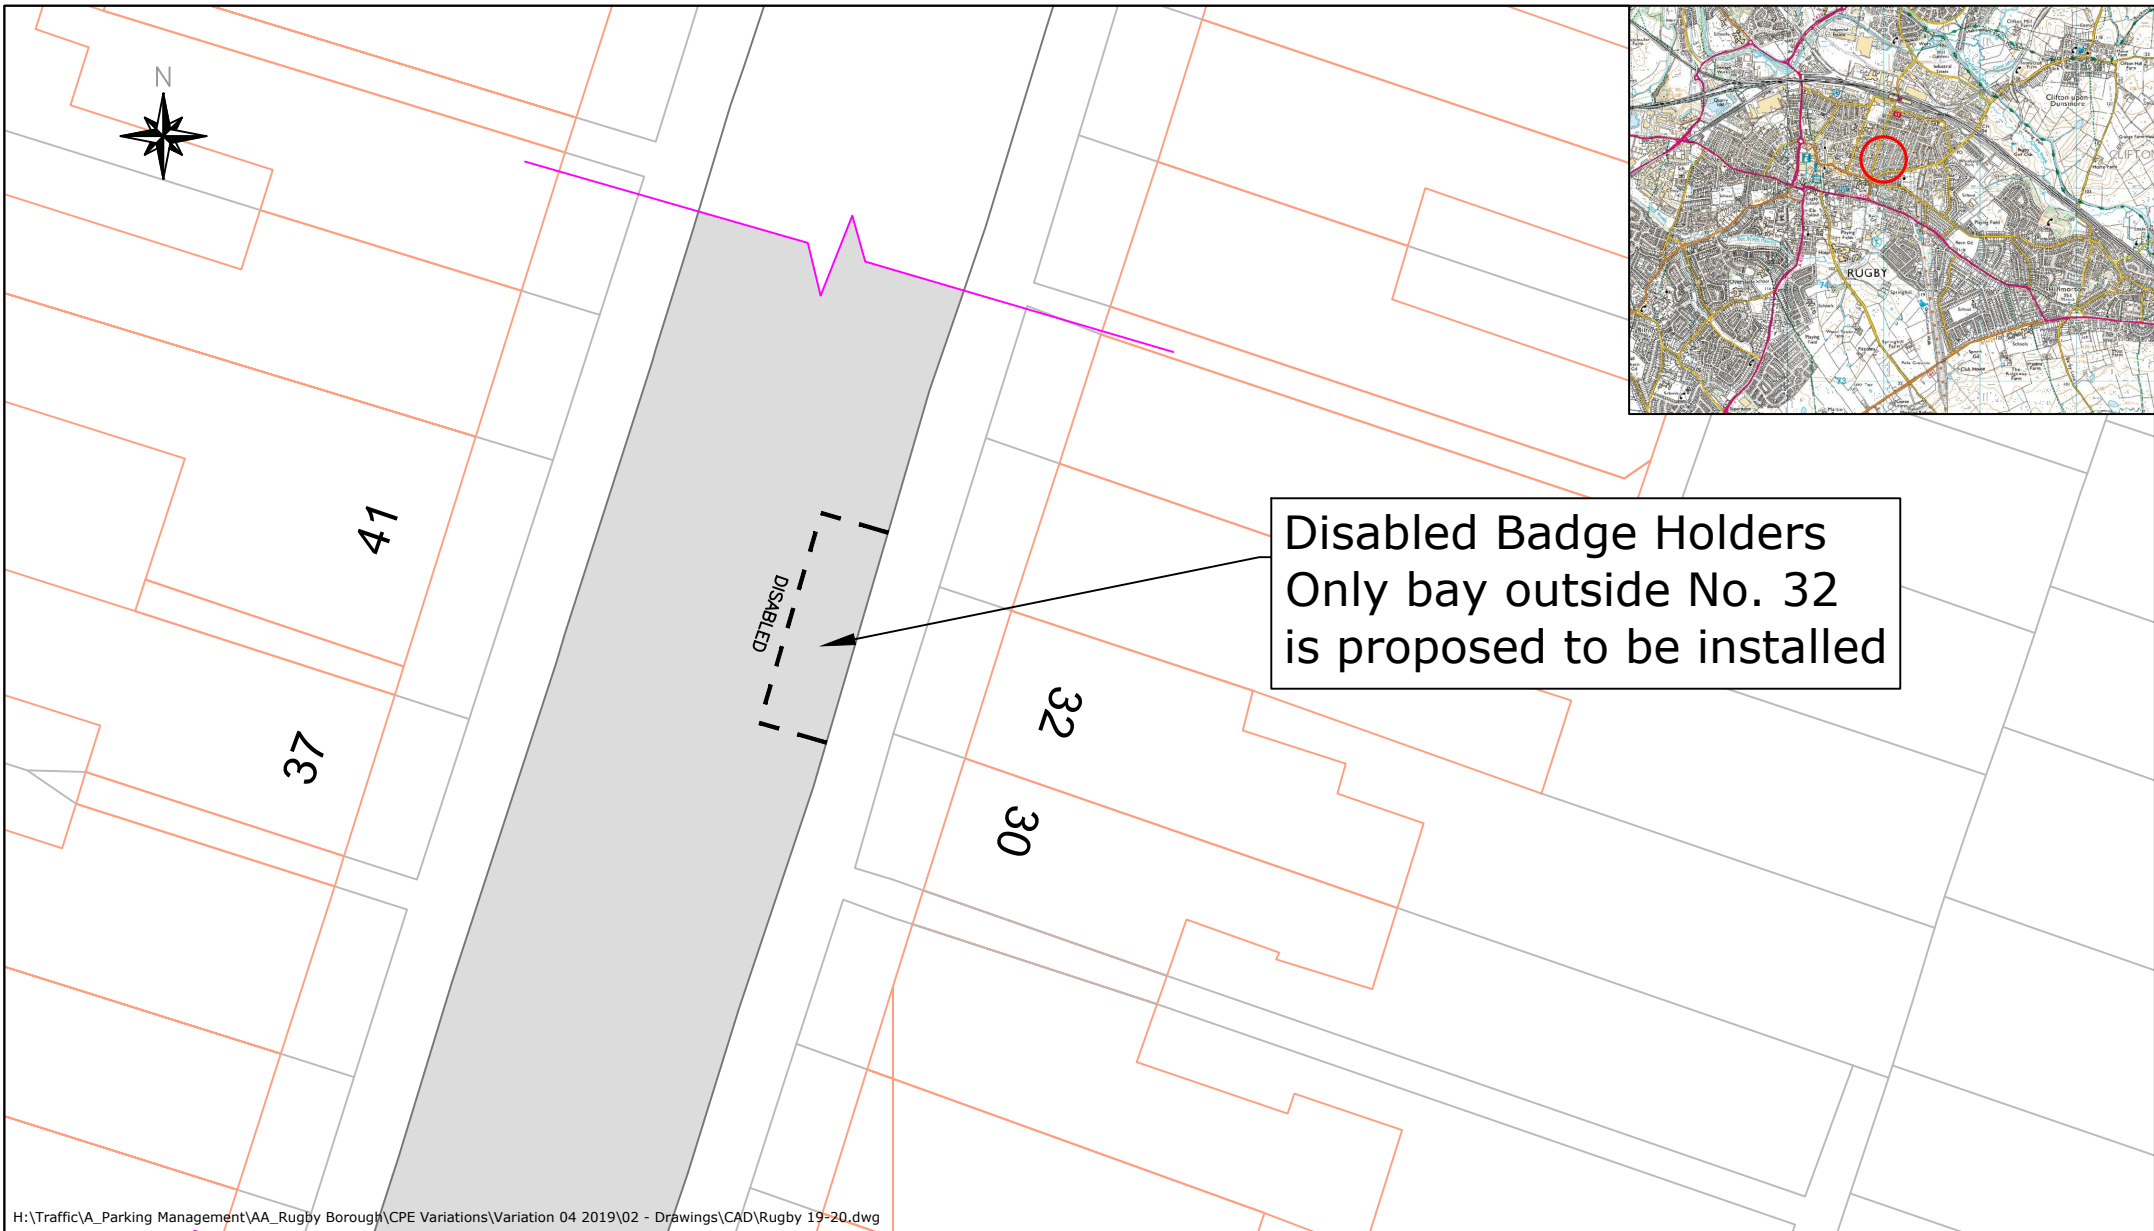
H:\Traffic\A_Parking Management\AA_Rugby Borough\CPE Variations\Variation 04 2019\02 Drawings\CAD\Rugby 19-20.dwg

<div><div>Warwickshire County Council</div><div>TRANSPORT AND ECONOMY</div></div> <div>www.warwickshire.gov.uk mailto:communities@warwickshire.gov.uk</div> <div>Traffic & Road Safety Communities, Shire Hall Post Room Warwick, CV34 4SP Tel : 01926 410410</div>	<div>NOTES</div> <div>Based on Ordnance Survey mapping with the permission of the Controller of HMSO © Crown Copyright and database right 2018. Ordnance Survey 100019520. All rights reserved. Unauthorised reproduction infringes copyright and may lead to prosecution or civil proceedings. Warwickshire County Council.</div>	REV	DATE	BY	CHK	AMENDMENT	Drawing title	Drawn by	Checked by
		-	--/--	-	-	-	<div>Residents Parking Scheme Proposed Restrictions Worcester Street Rugby</div> <div>Project title</div> <div>Rugby CPE Variation 4</div>	BD	JR
		-	--/--	-	-	Date		11 November 2019	
		-	--/--	-	-	Scale		NTS @ A4_L	
		-	--/--	-	-	Drawing number		TR/11098-10	
		-	--/--	-	-				
		-	--/--	-	-				

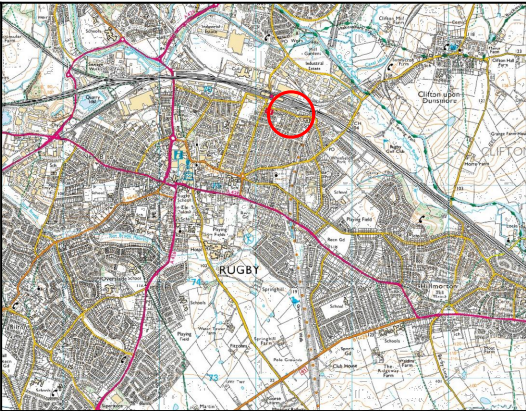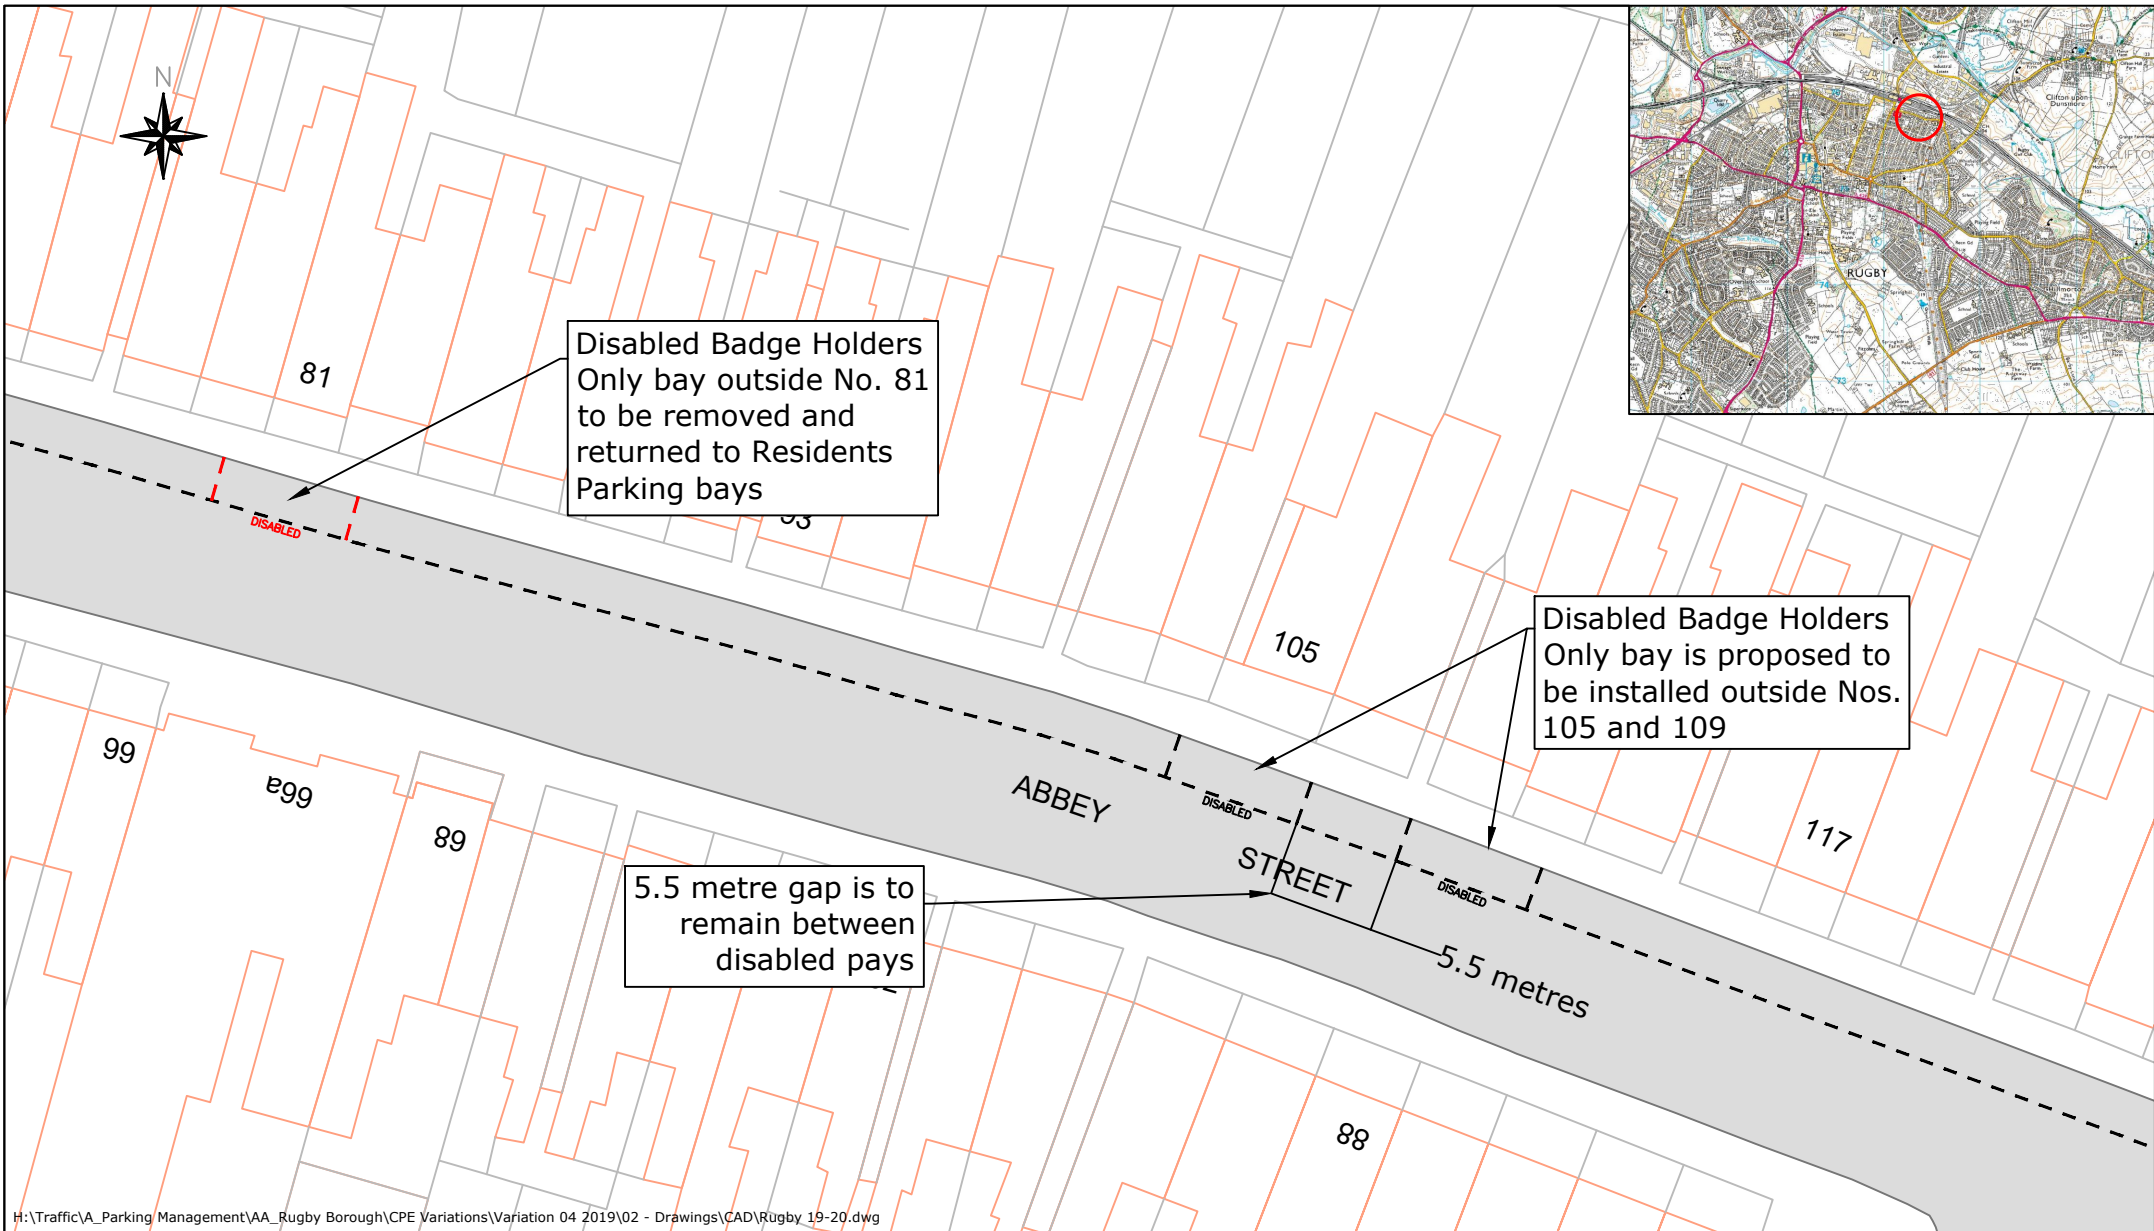

H:\Traffic\A_Parking Management\AA_Rugby Borough\CPE Variations\Variation 04 2019\02 - Drawings\CAD\Rugby 19-20.dwg

 <div>Warwickshire County Council TRANSPORT AND ECONOMY</div> <div>www.warwickshire.gov.uk mailto:communities@warwickshire.gov.uk</div>	Traffic & Road Safety Communities, Shire Hall Post Room Warwick, CV34 4SP Tel : 01926 410410	NOTES Based on Ordnance Survey mapping with the permission of the Controller of HMSO © Crown Copyright and database right 2018. Ordnance Survey 100019520. All rights reserved. Unauthorised reproduction infringes copyright and may lead to prosecution or civil proceedings. Warwickshire County Council.	REV	DATE	BY	CHK	AMENDMENT	Drawing title Disabled Badge Holders Only Proposed Restrictions Abbey Street Rugby	Drawn by BD	Checked by JR	
			-	--/--/--	-	-	-				Date 11 November 2019
			-	--/--/--	-	-	-				
			-	--/--/--	-	-	-	Project title Rugby CPE Variation 4	Drawing number TR/11098-11		
			-	--/--/--	-	-	-				
			-	--/--/--	-	-	-				



H:\Traffic\A_Parking Management\AA_Rugby Borough\CPE Variations\Variation 04 2019\02 - Drawings\CAD\Rugby 19-20.dwg



Traffic & Road Safety
Communities, Shire Hall Post Room
Warwick, CV34 4SP
Tel : 01926 410410



NOTES

Based on Ordnance Survey mapping with the permission of the Controller of HMSO
© Crown Copyright and database right 2018. Ordnance Survey 100019520.
All rights reserved.
Unauthorised reproduction infringes copyright and may lead to prosecution or civil proceedings.
Warwickshire County Council.

REV	DATE	BY	CHK	AMENDMENT
-	--/--	-	-	-
-	--/--	-	-	-
-	--/--	-	-	-
-	--/--	-	-	-
-	--/--	-	-	-

Drawing title
Disabled Badge Holders Only Proposed Restrictions 32 Grosvenor Road Rugby
Project title
Rugby CPE Variation 4

Drawn by	Checked by
BD	JR
Date	
11 November 2019	
Scale	
NTS @ A4_L	
Drawing number	
TR/11098-12	

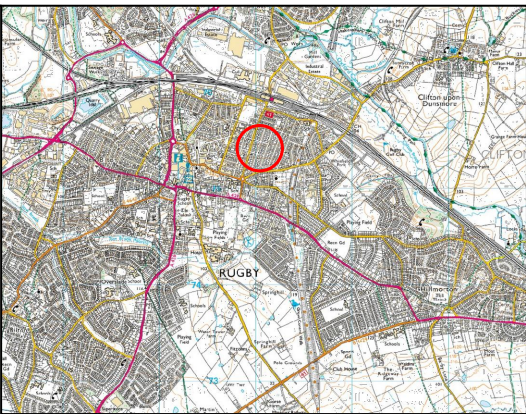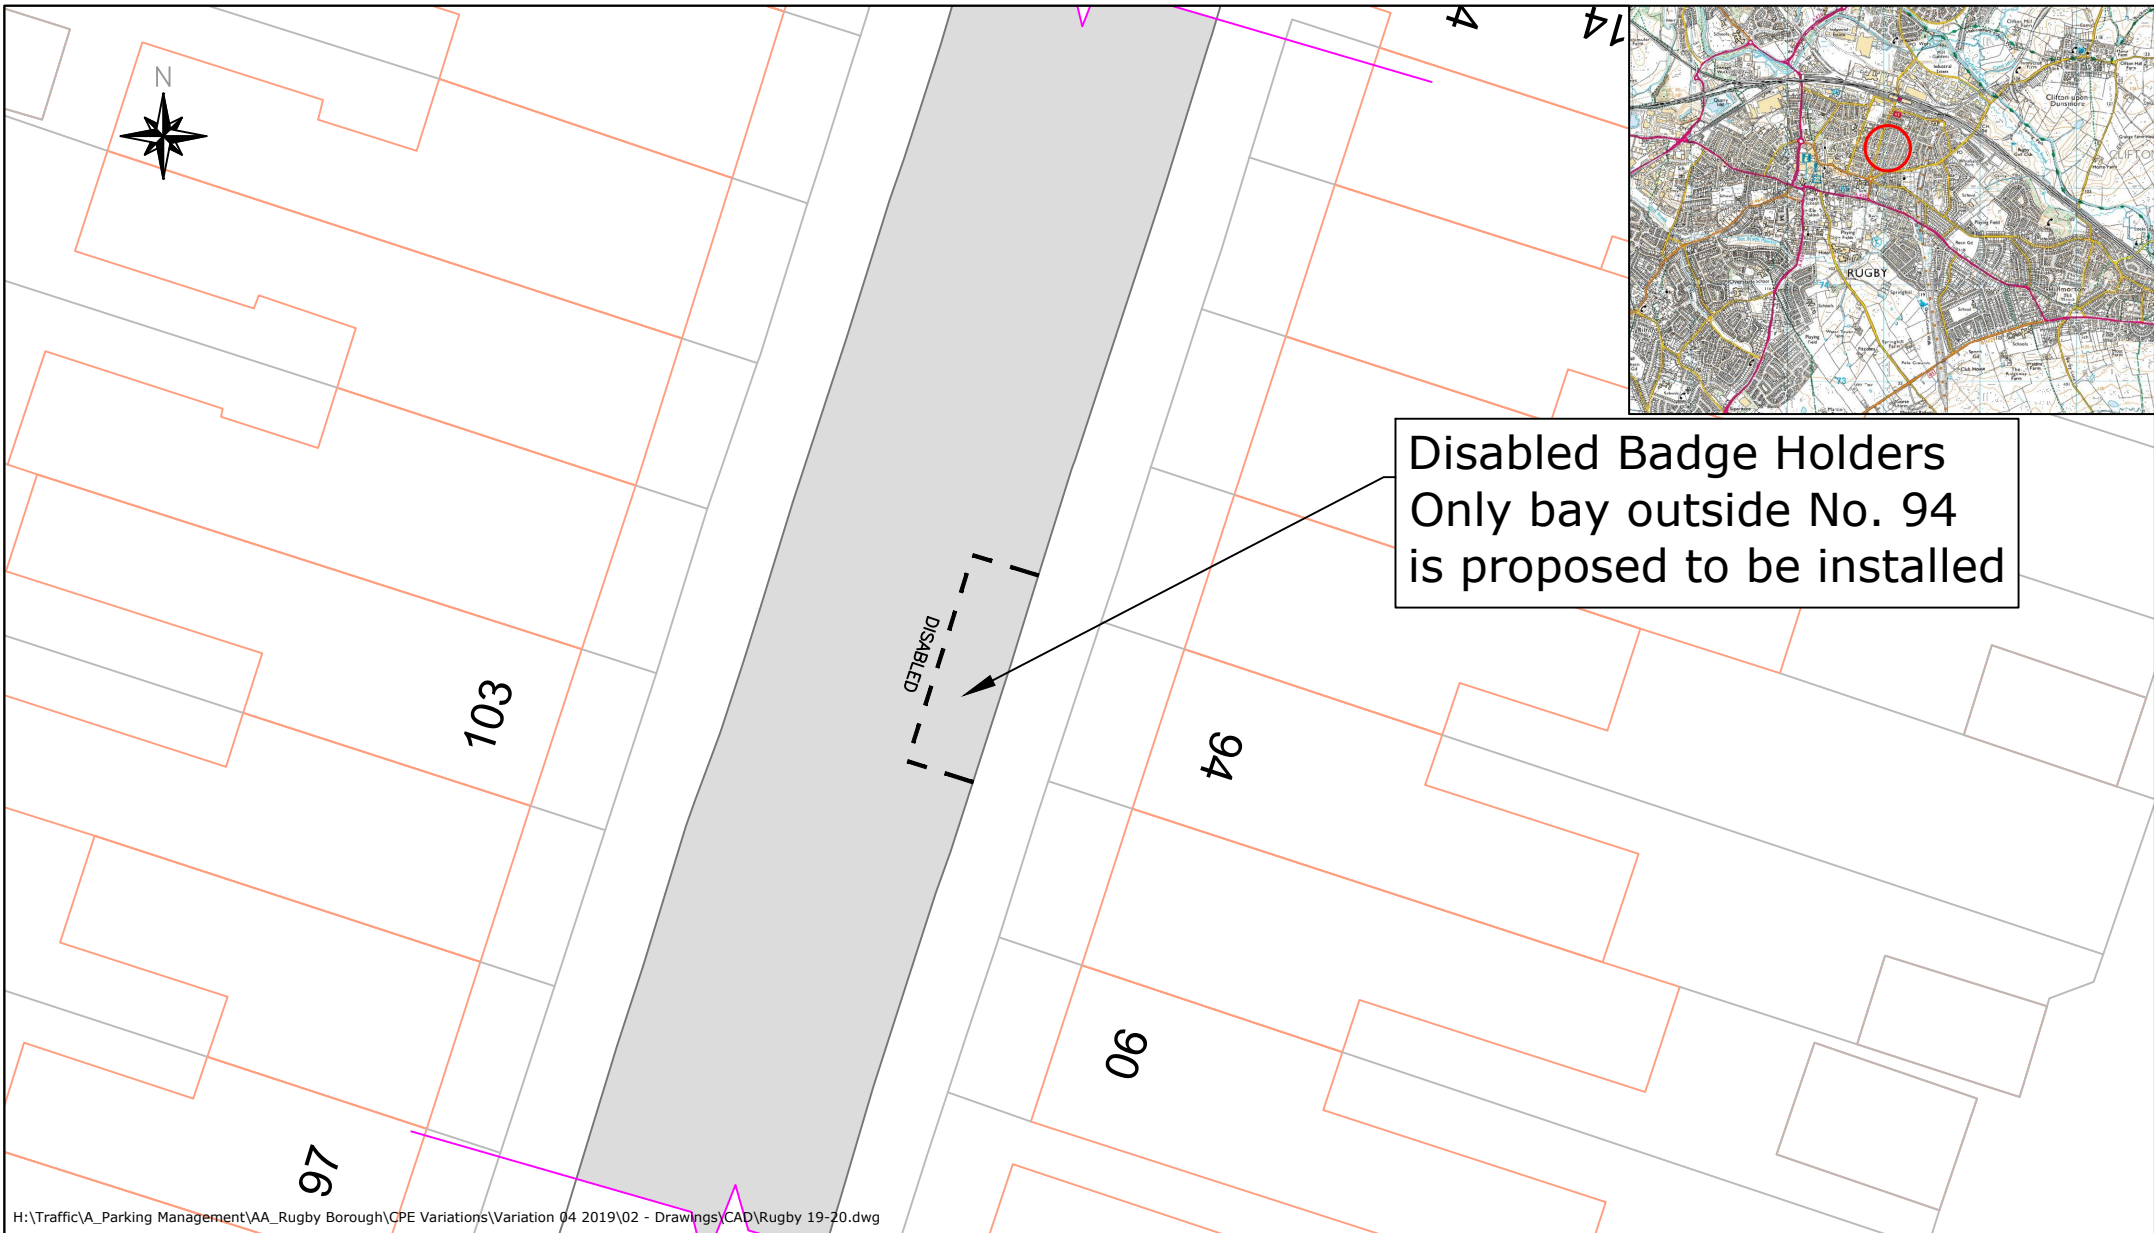

Disabled Badge Holders
Only bay outside No. 94
is proposed to be installed

H:\Traffic\A_Parking Management\AA_Rugby Borough\CPE Variations\Variation 04 2019\02 - Drawings\CAD\Rugby 19-20.dwg



Traffic & Road Safety
Communities, Shire Hall Post Room
Warwick, CV34 4SP
Tel : 01926 410410


NOTES


Based on Ordnance Survey mapping with the permission of the Controller of HMSO
© Crown Copyright and database right 2018. Ordnance Survey 100019520.
All rights reserved.
Unauthorised reproduction infringes copyright and may lead to prosecution or civil proceedings.
Warwickshire County Council.


REV	DATE	BY	CHK	AMENDMENT
-	--/--	-	-	-
-	--/--	-	-	-
-	--/--	-	-	-
-	--/--	-	-	-
-	--/--	-	-	-

Drawing title	Drawn by BD	Checked by JR
Disabled Badge Holders Only Proposed Restrictions 94 Grosvenor Road Rugby	Date 11 November 2019	
	Scale NTS @ A4_L	
	Drawing number TR/11098-13	
Project title	Rugby CPE Variation 4	

www.warwickshire.gov.uk
<mailto:communities@warwickshire.gov.uk>

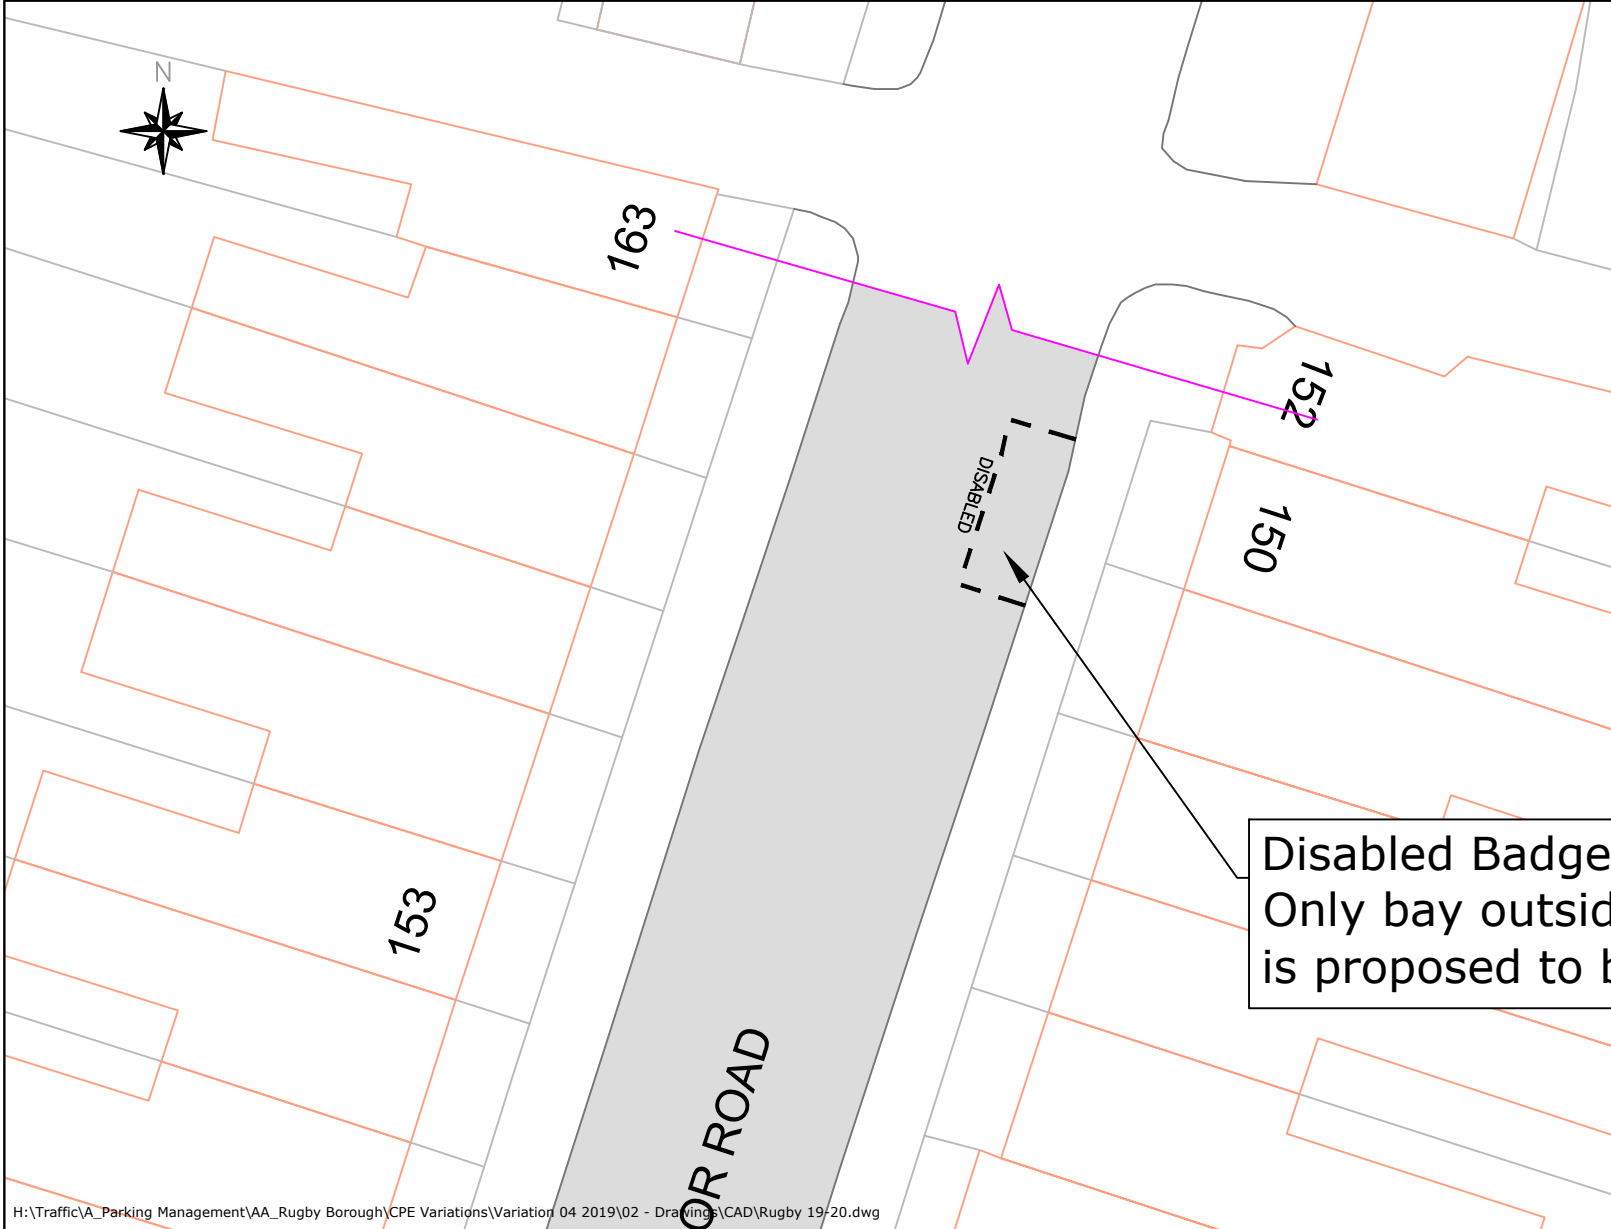

 <p>Warwickshire County Council</p> <p>TRANSPORT AND ECONOMY</p> <p>www.warwickshire.gov.uk mailto:communities@warwickshire.gov.uk</p>	<p>Traffic & Road Safety Communities, Shire Hall Post Room Warwick, CV34 4SP Tel : 01926 410410</p>	<p>NOTES</p> <p>Based on Ordnance Survey mapping with the permission of the Controller of HMSO © Crown Copyright and database right 2018. Ordnance Survey 100019520. All rights reserved. Unauthorised reproduction infringes copyright and may lead to prosecution or civil proceedings. Warwickshire County Council.</p>	REV	DATE	BY	CHK	AMENDMENT	<p>Drawing title</p> <p>Disabled Badge Holders Only Proposed Restrictions 154 Grosvenor Road Rugby</p>	<p>Drawn by</p> <p>BD</p>	<p>Checked by</p> <p>JR</p>
			-	--/--/--	-	-	-		<p>Date</p> <p>11 November 2019</p> <p>Scale</p> <p>NTS @ A4_L</p>	
			-	--/--/--	-	-	-			
			-	--/--/--	-	-	-			
			-	--/--/--	-	-	-			
			-	--/--/--	-	-	-			
			<p>Project title</p> <p>Rugby CPE Variation 4</p>							<p>Drawing number</p> <p>TR/11098-14</p>

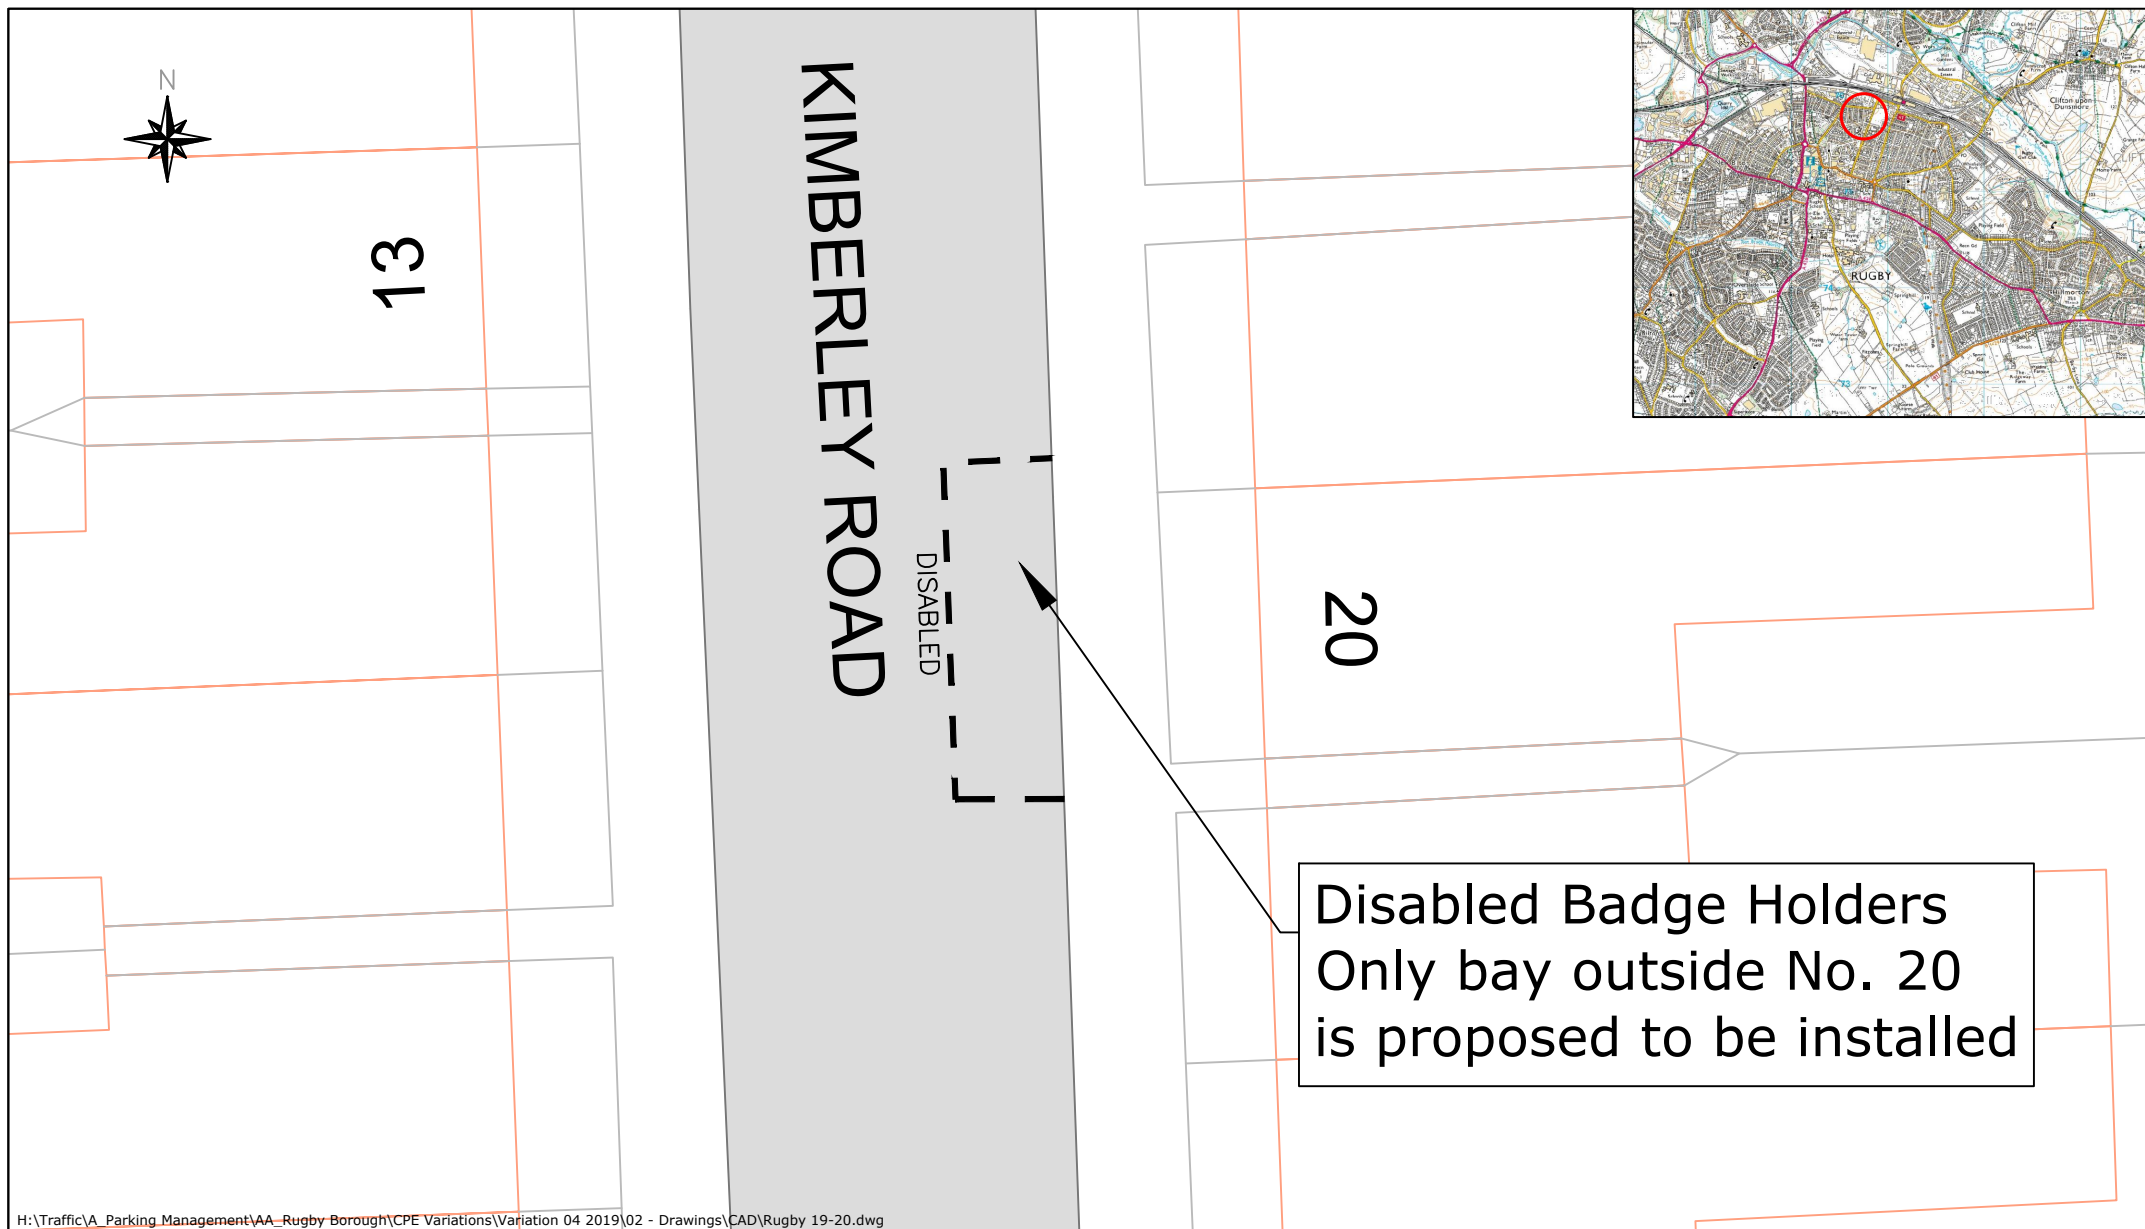

H:\Traffic\A_Parking_Management\AA_Rugby Borough\CPE Variations\Variation 04 2019\02 - Drawings\CAD\Rugby 19-20.dwg



Traffic & Road Safety
Communities, Shire Hall Post Room
Warwick, CV34 4SP
Tel : 01926 410410

NOTES

Based on Ordnance Survey mapping with the permission of the Controller of HMSO
© Crown Copyright and database right 2018. Ordnance Survey 100019520.
All rights reserved.
Unauthorised reproduction infringes copyright and may lead to prosecution or civil proceedings.
Warwickshire County Council.

REV	DATE	BY	CHK	AMENDMENT
-	--/--	-	-	-
-	--/--	-	-	-
-	--/--	-	-	-
-	--/--	-	-	-
-	--/--	-	-	-

Drawing title

**Disabled Badge Holders Only
Proposed Restrictions
20 Kimberley Road
Rugby**

Project title

Rugby CPE Variation 4

Drawn by

BD

Checked by

JR

Date


11 November 2019

Scale

NTS @ A4_L

Drawing number

TR/11098-15

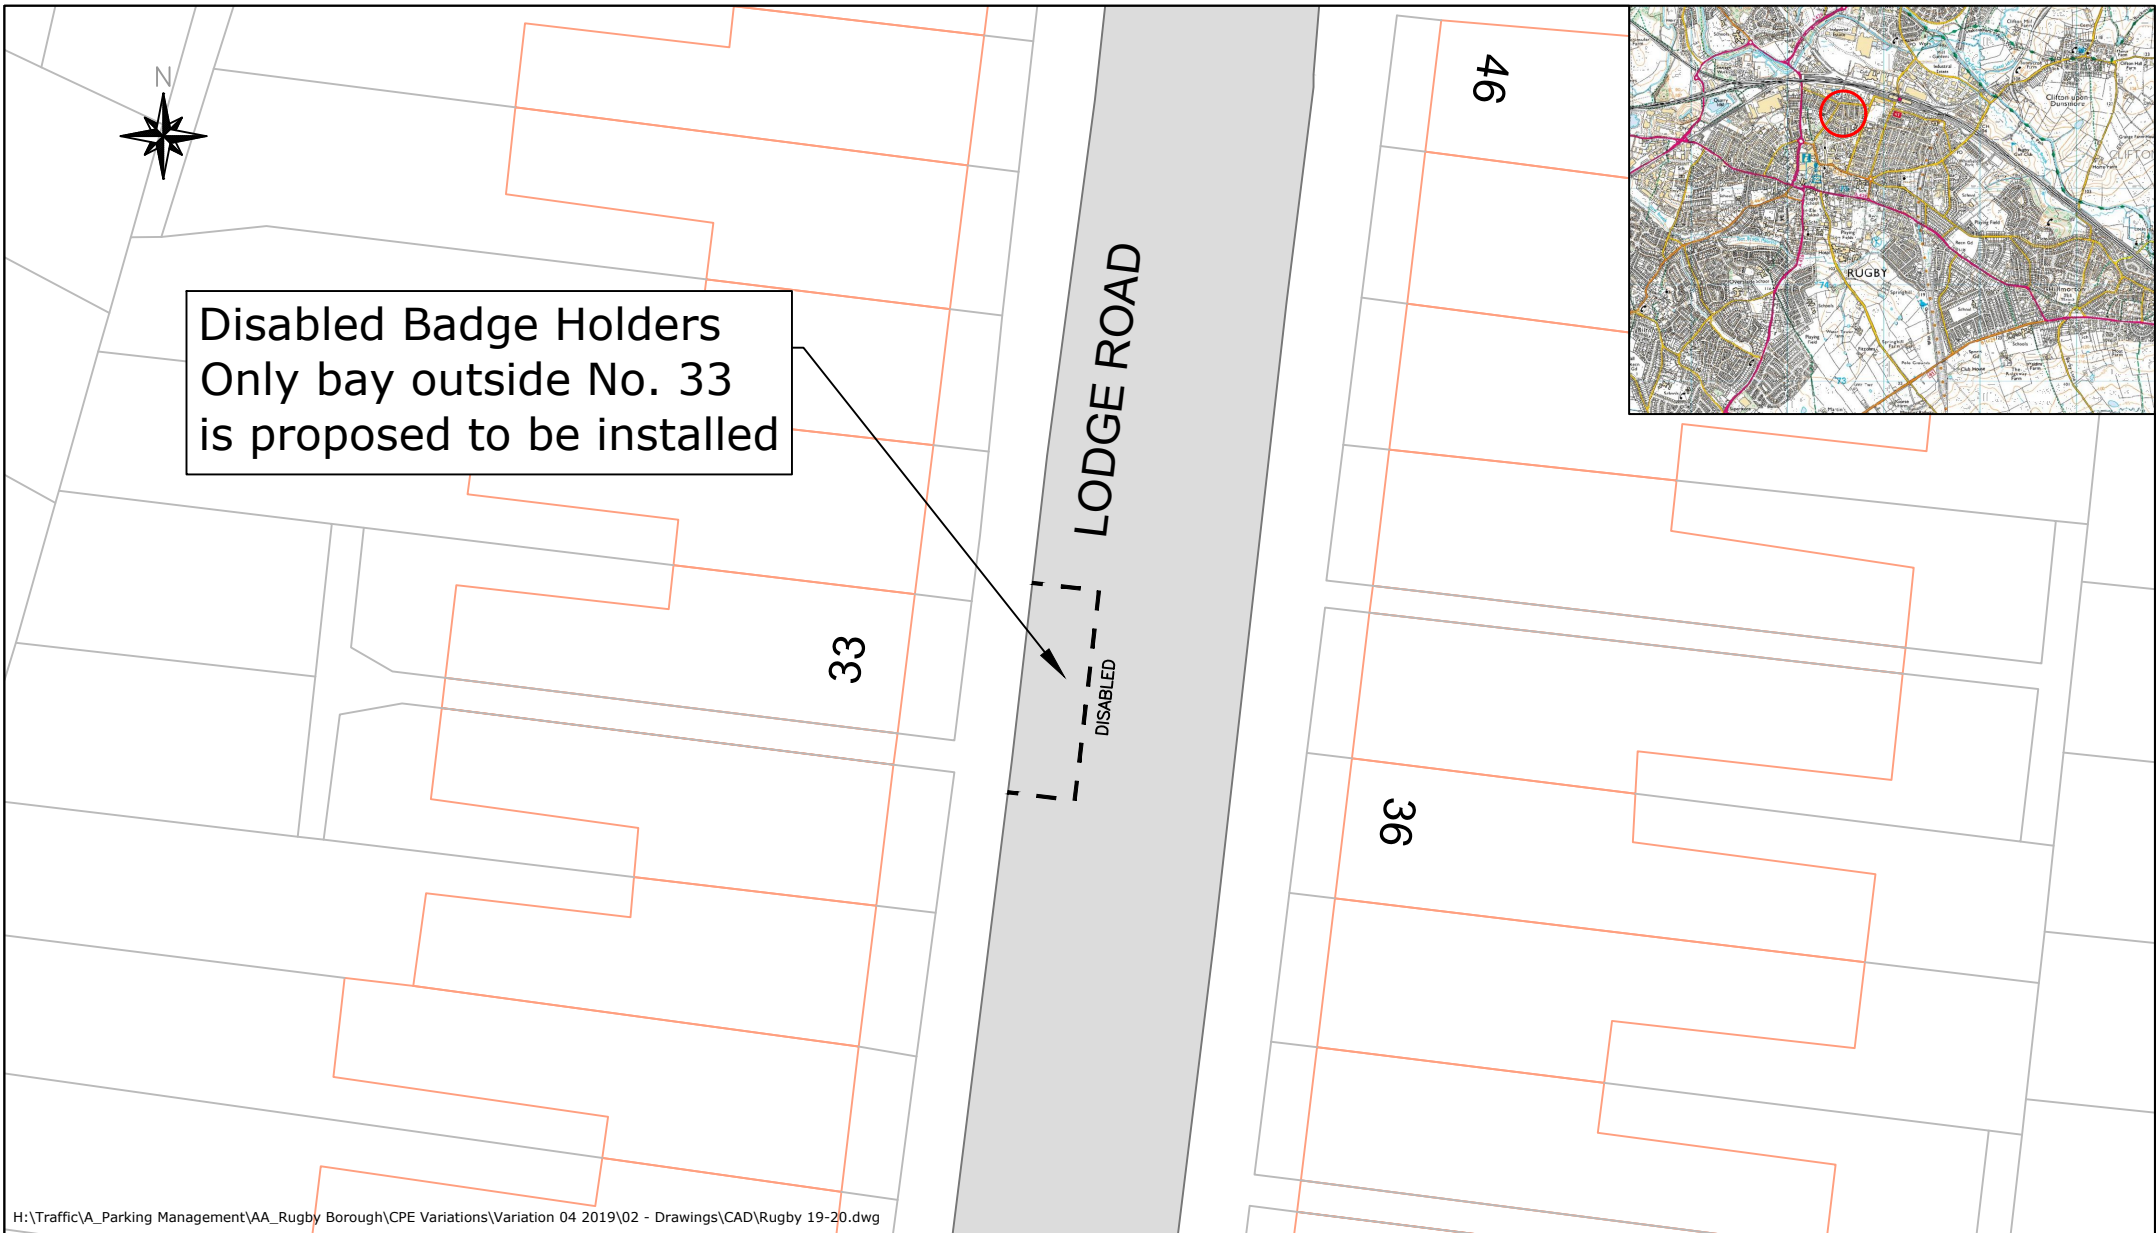

H:\Traffic\A_Parking Management\AA_Rugby Borough\CPE Variations\Variation 04 2019\02 - Drawings\CAD\Rugby 19-20.dwg



Warwickshire
County Council
**TRANSPORT
AND ECONOMY**

Traffic & Road Safety
Communities, Shire Hall Post Room
Warwick, CV34 4SP
Tel : 01926 410410

NOTES

Based on Ordnance Survey mapping with the permission of the Controller of HMSO
© Crown Copyright and database right 2018. Ordnance Survey 100019520.
All rights reserved.
Unauthorised reproduction infringes copyright and may lead to prosecution or civil proceedings.
Warwickshire County Council.

REV	DATE	BY	CHK	AMENDMENT
-	--/--	-	-	-
-	--/--	-	-	-
-	--/--	-	-	-
-	--/--	-	-	-
-	--/--	-	-	-

Drawing title

**Disabled Badge Holders Only
Proposed Restrictions
33 Lodge Road
Rugby**

Project title

Rugby CPE Variation 4

Drawn by

BD

Checked by

JR

Date

11 November 2019



Scale

NTS @ A4_L


Drawing number


TR/11098-16

www.warwickshire.gov.uk
<mailto:communities@warwickshire.gov.uk>

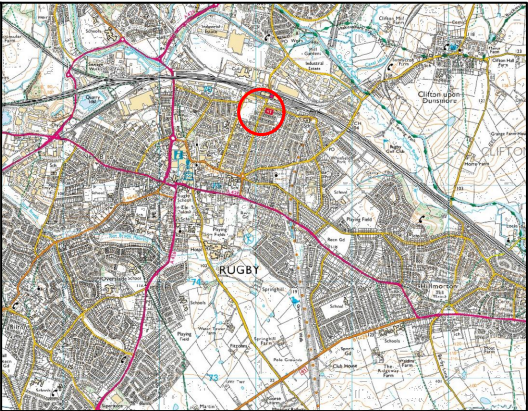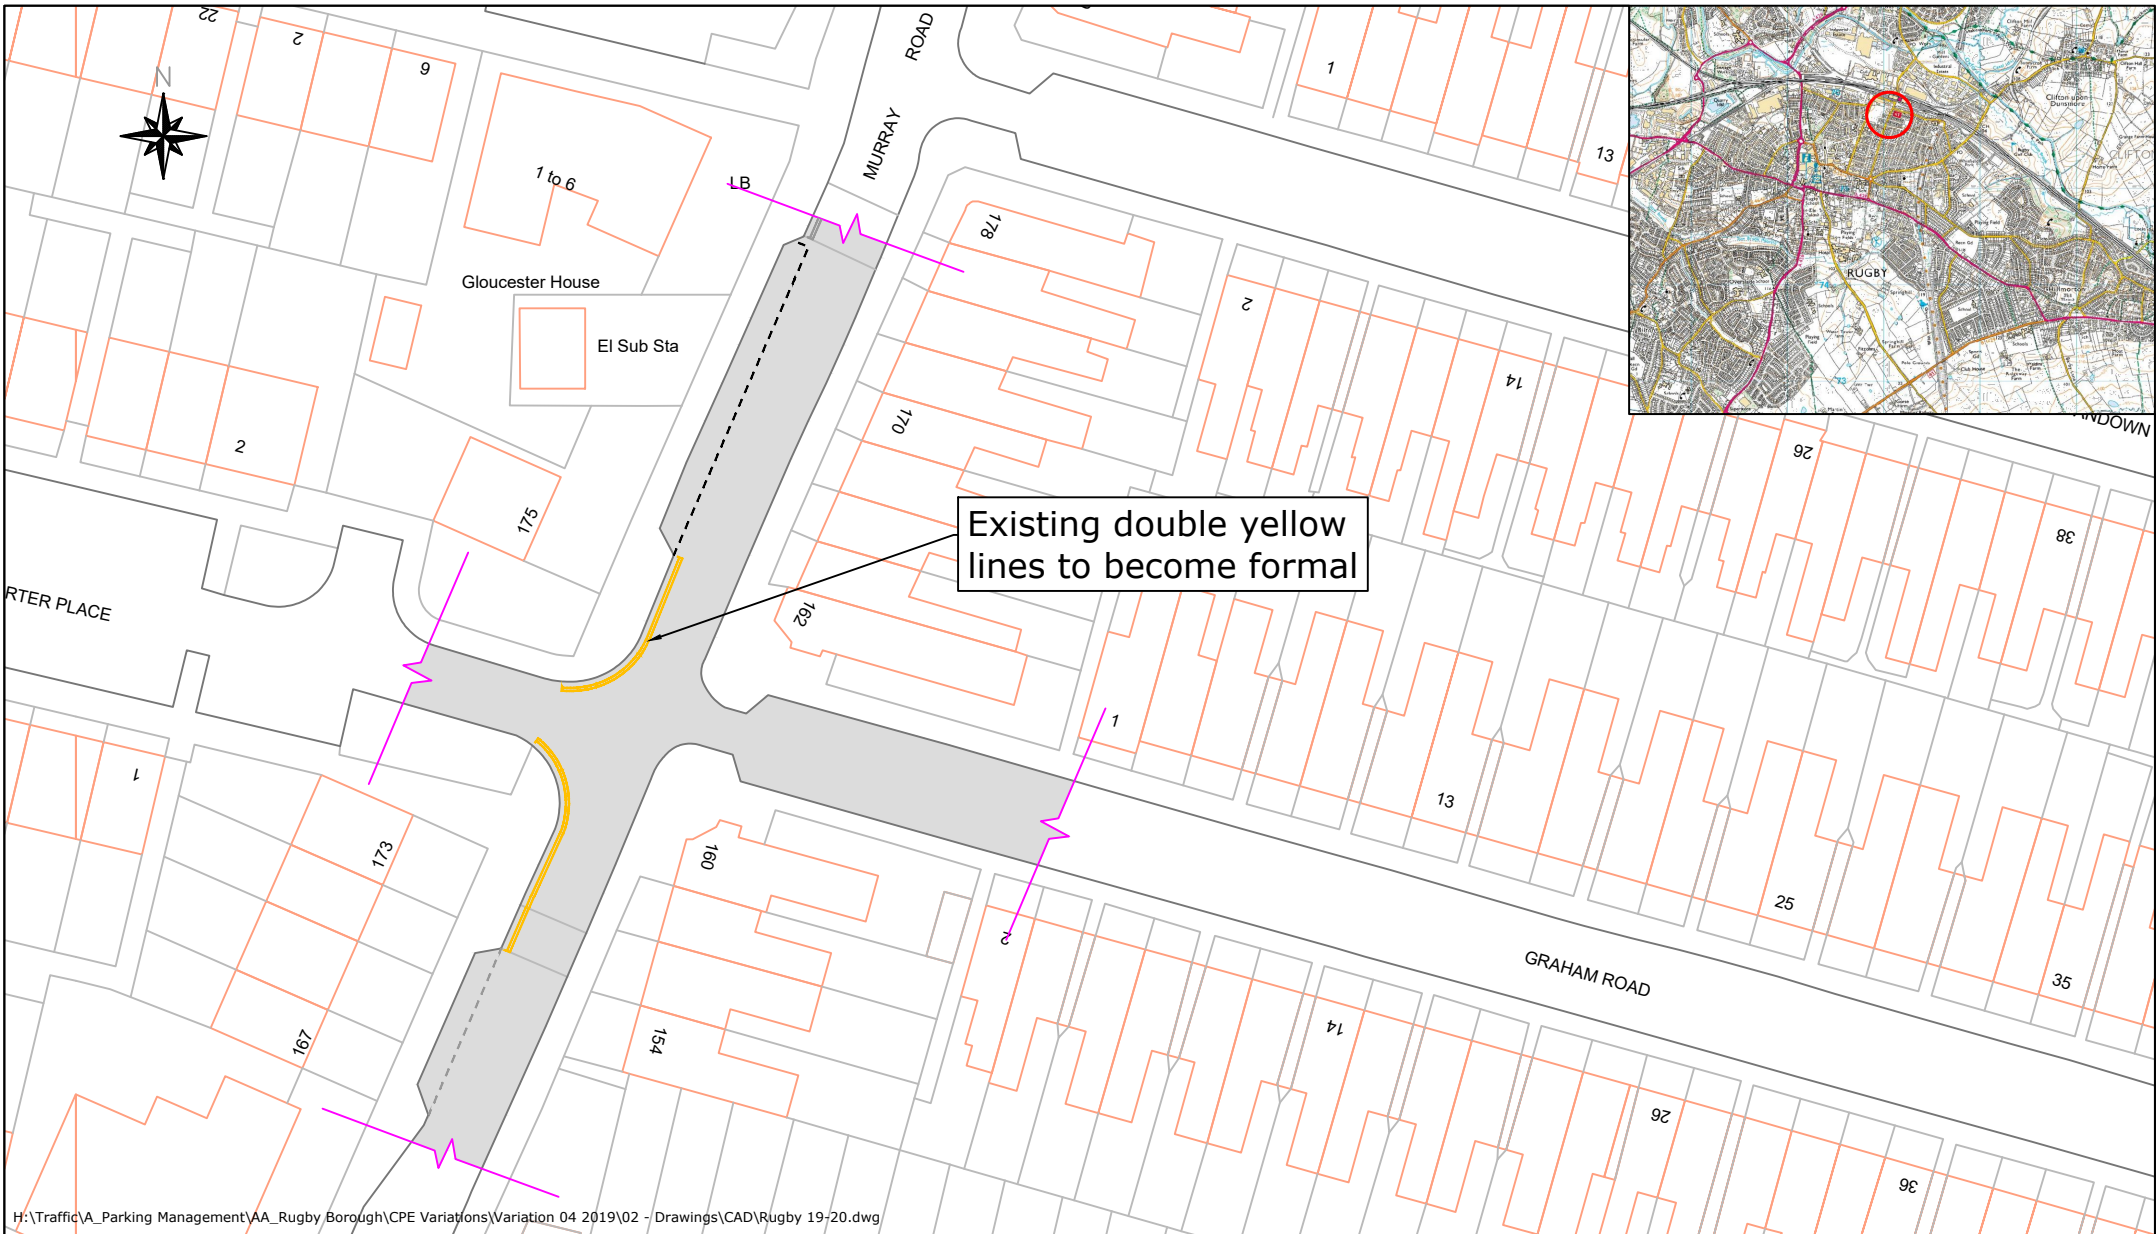

H:\Traffic\A_Parking Management\AA_Rugby Borough\CPE Variations\Variation 04 2019\02 - Drawings\CAD\Rugby 19-20.dwg

 <div>Warwickshire County Council</div> <div>TRANSPORT AND ECONOMY</div> <div>www.warwickshire.gov.uk mailto:communities@warwickshire.gov.uk</div>	<div>Traffic & Road Safety</div> <div>Communities, Shire Hall Post Room Warwick, CV34 4SP Tel : 01926 410410</div>	<div>NOTES</div> <div>Based on Ordnance Survey mapping with the permission of the Controller of HMSO © Crown Copyright and database right 2018. Ordnance Survey 100019520. All rights reserved. Unauthorised reproduction infringes copyright and may lead to prosecution or civil proceedings. Warwickshire County Council.</div>	REV	DATE	BY	CHK	AMENDMENT	Drawing title	Drawn by BD	Checked by JR		
			-	--/--/--	-	-	-				No Waiting at any Time Proposed Restrictions Murray Road Rugby	Date 11 November 2019
			-	--/--/--	-	-	-					Scale NTS @ A4_L
			-	--/--/--	-	-	-	Project title	Drawing number TR/11098-17			
			-	--/--/--	-	-	-					
			-	--/--/--	-	-	-					
										Rugby CPE Variation 4		

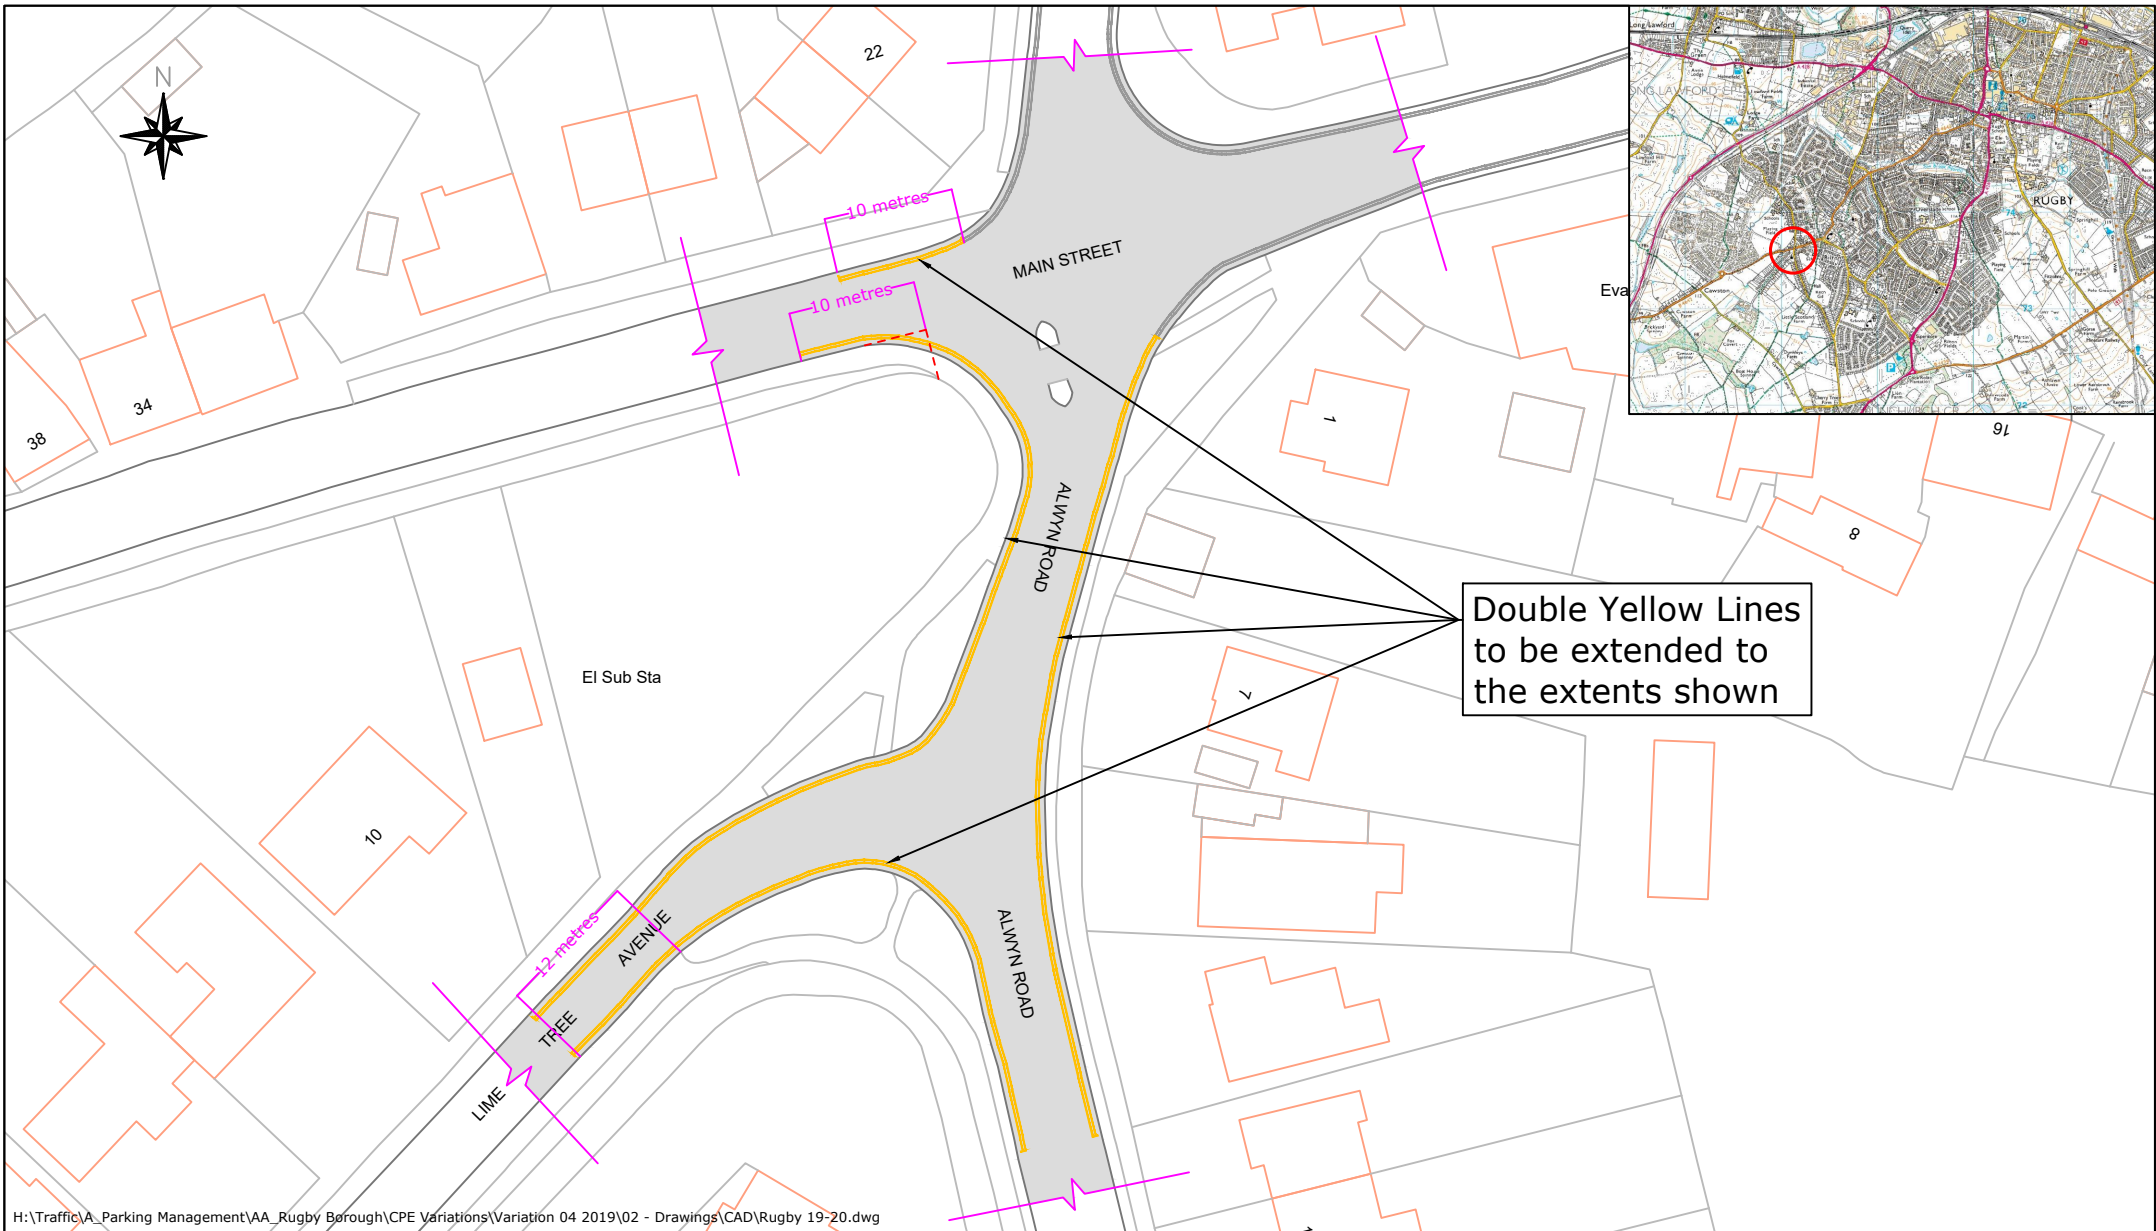

H:\Traffic\A_Parking Management\AA_Rugby Borough\CPE Variations\Variation 04 2019\02 - Drawings\CAD\Rugby 19-20.dwg



Warwickshire
County Council
TRANSPORT
AND ECONOMY

Traffic & Road Safety
Communities, Shire Hall Post Room
Warwick, CV34 4SP
Tel : 01926 410410

NOTES

Based on Ordnance Survey mapping with the permission of the Controller of HMSO
© Crown Copyright and database right 2018. Ordnance Survey 100019520.
All rights reserved.
Unauthorised reproduction infringes copyright and may lead to prosecution or civil proceedings.
Warwickshire County Council.

REV	DATE	BY	CHK	AMENDMENT
-	--/--	-	-	-
-	--/--	-	-	-
-	--/--	-	-	-
-	--/--	-	-	-
-	--/--	-	-	-

Drawing title

**No Waiting at any Time
Proposed Restrictions
Lime Tree Avenue and Alwyn Road
Rugby**

Project title

Rugby CPE Variation 4

Drawn by

BD

Checked by

JR

Date

11 November 2019


Scale

NTS @ A4_L

Drawing number

TR/11098-18

www.warwickshire.gov.uk
<mailto:communities@warwickshire.gov.uk>

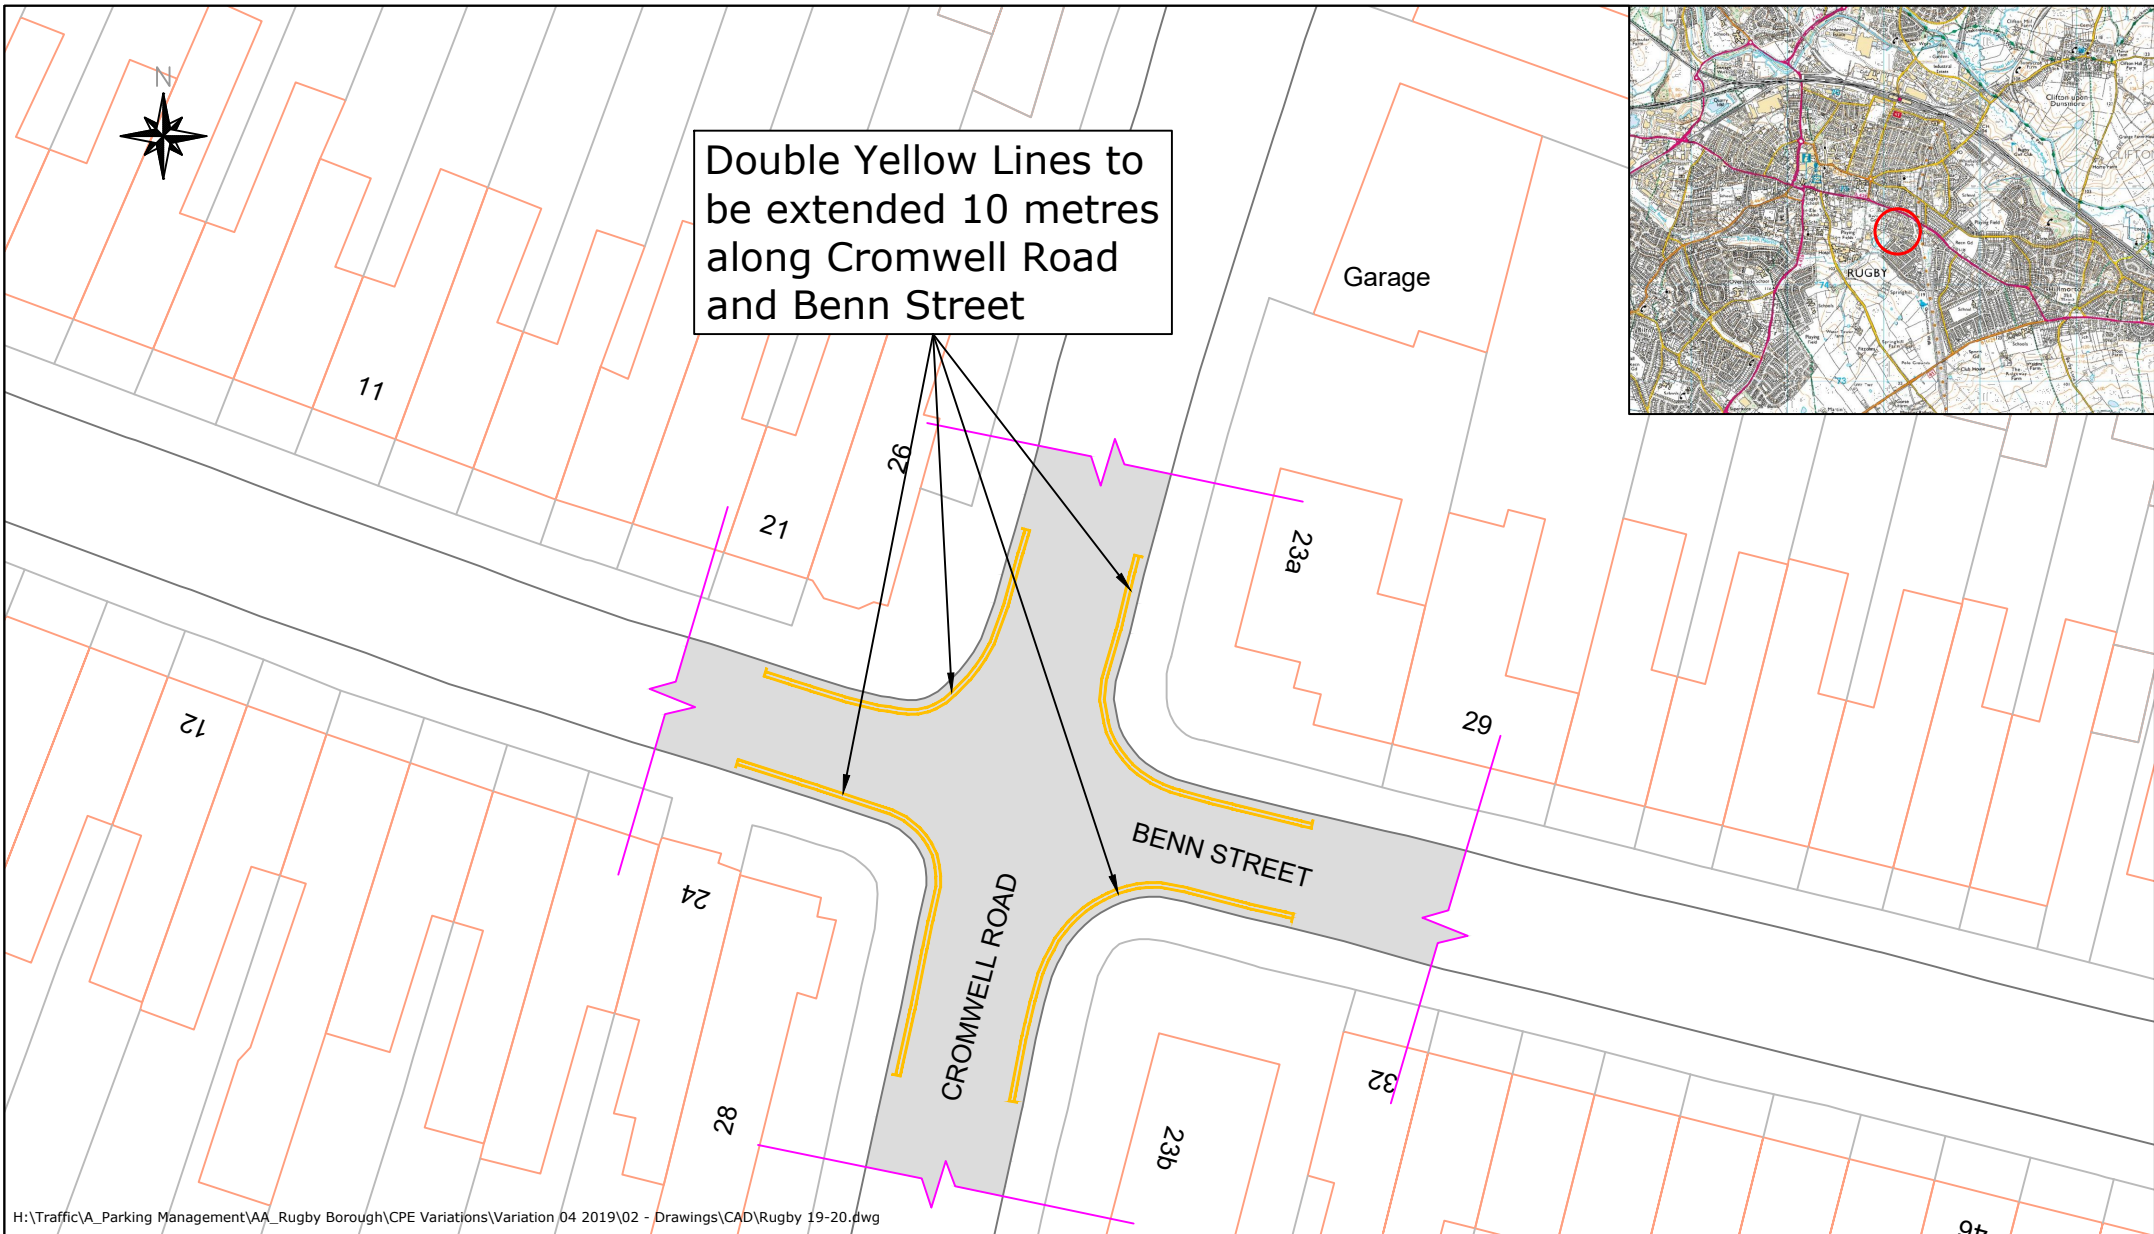

H:\Traffic\A_Parking Management\AA_Rugby Borough\CPE Variations\Variation 04 2019\02 - Drawings\CAD\Rugby 19-20.dwg



Traffic & Road Safety
Communities, Shire Hall Post Room
Warwick, CV34 4SP
Tel : 01926 410410


NOTES

Based on Ordnance Survey mapping with the permission of the Controller of HMSO
© Crown Copyright and database right 2018. Ordnance Survey 100019520.
All rights reserved.
Unauthorised reproduction infringes copyright and may lead to prosecution or civil proceedings.
Warwickshire County Council.

REV	DATE	BY	CHK	AMENDMENT
-	--/--	-	-	-
-	--/--	-	-	-
-	--/--	-	-	-
-	--/--	-	-	-
-	--/--	-	-	-

Drawing title	Drawn by	Checked by
No Waiting at any Time Proposed Restrictions Cromwell Road and Benn Street Rugby	BD	JR
	Date	11 November 2019
	Scale	NTS @ A4_L
Project title	Drawing number	
Rugby CPE Variation 4	TR/11098-19	

www.warwickshire.gov.uk
<mailto:communities@warwickshire.gov.uk>

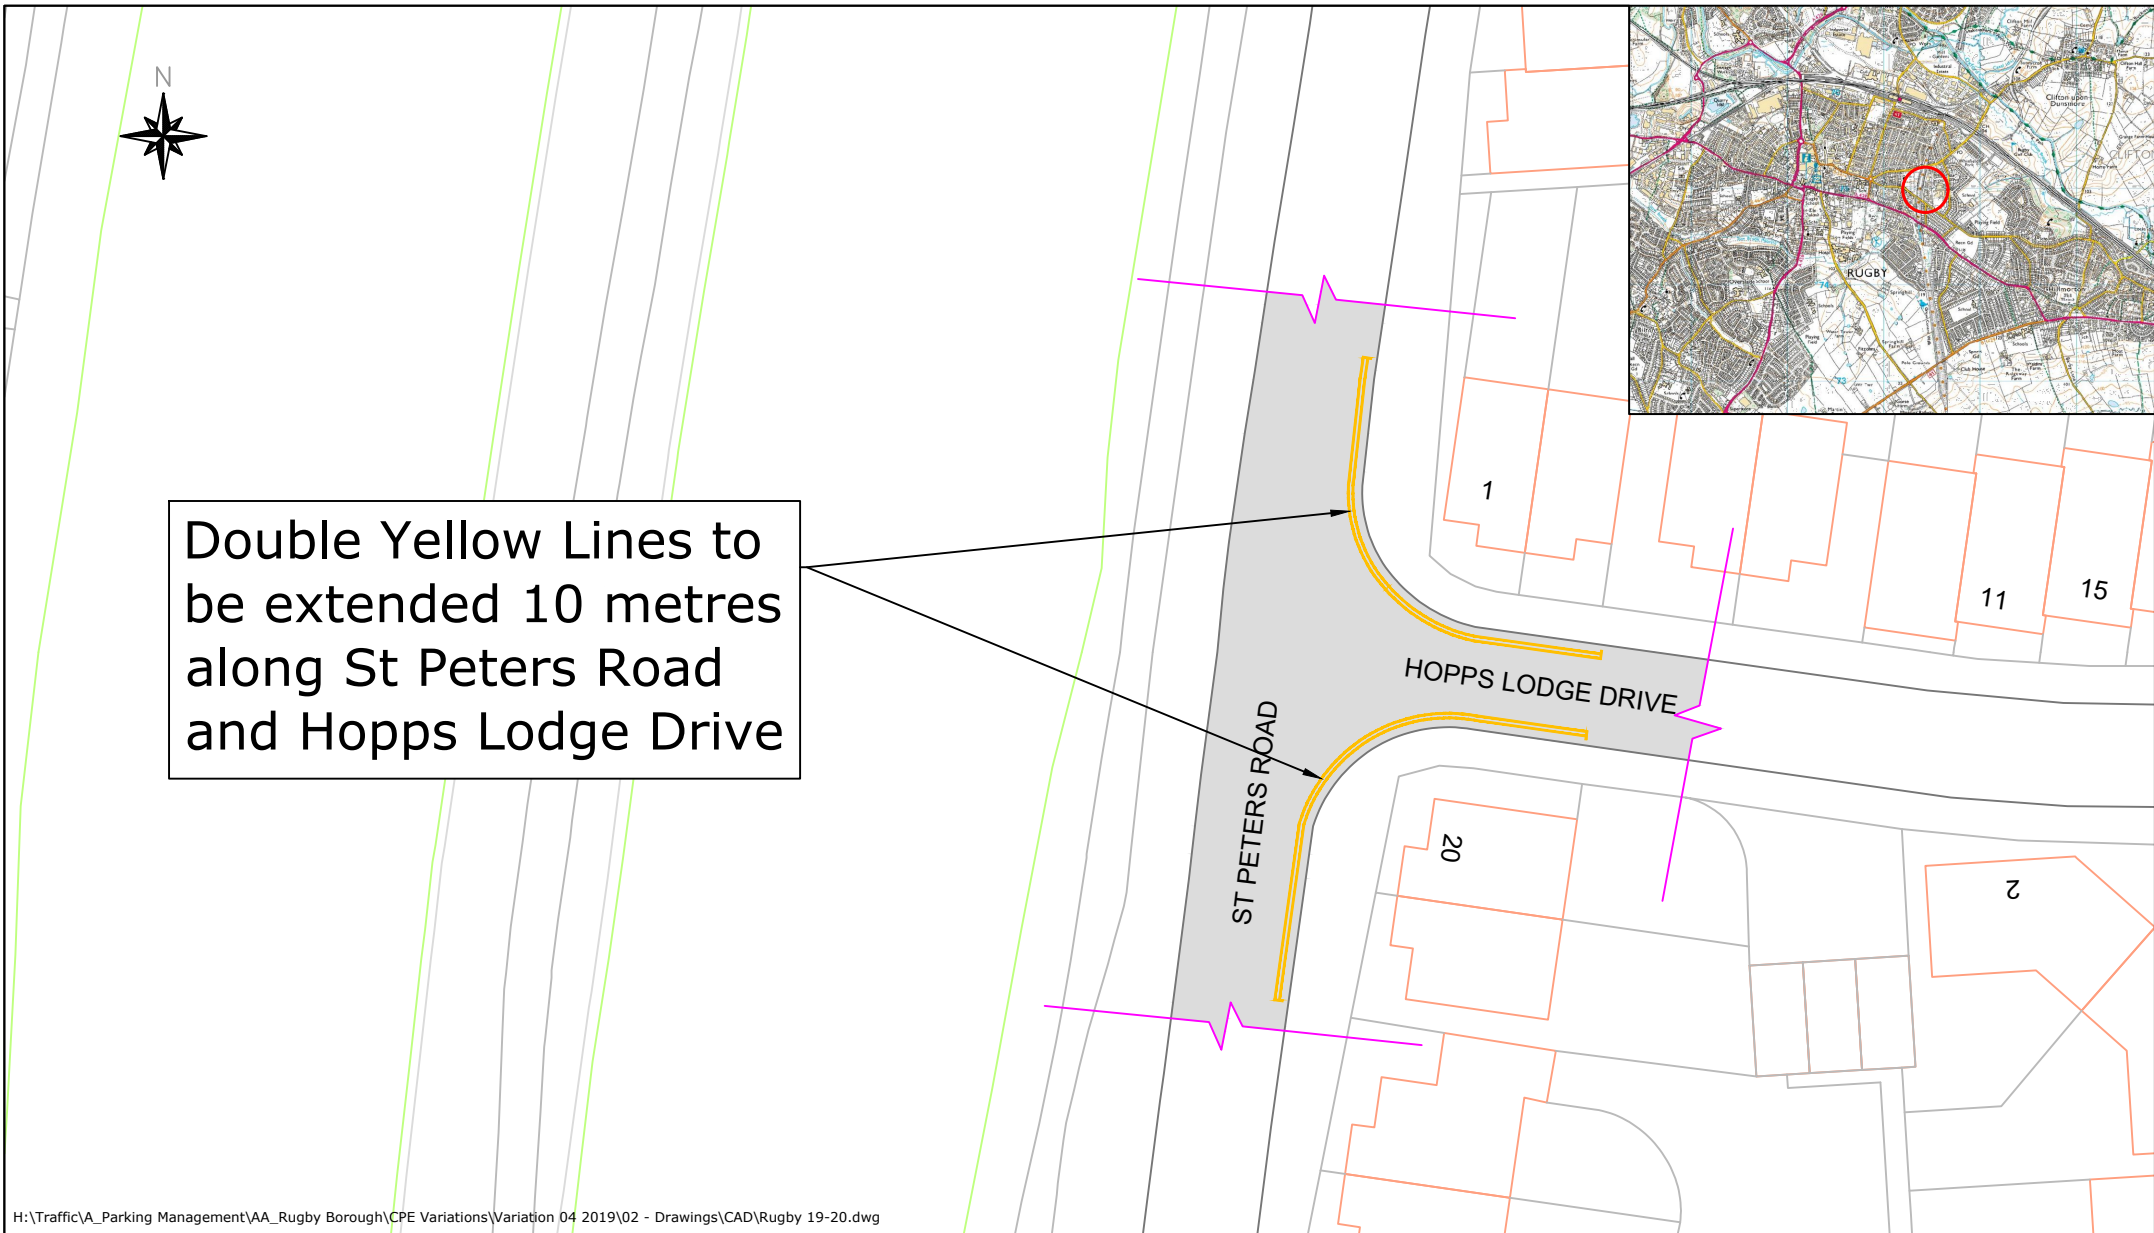

H:\Traffic\A_Parking Management\AA_Rugby Borough\CPE Variations\Variation 04 2019\02 - Drawings\CAD\Rugby 19-20.dwg



Warwickshire
County Council
TRANSPORT
AND ECONOMY

Traffic & Road Safety
Communities, Shire Hall Post Room
Warwick, CV34 4SP
Tel : 01926 410410

NOTES

Based on Ordnance Survey mapping with the permission of the Controller of HMSO
© Crown Copyright and database right 2018. Ordnance Survey 100019520.
All rights reserved.
Unauthorised reproduction infringes copyright and may lead to prosecution or civil proceedings.
Warwickshire County Council.

REV	DATE	BY	CHK	AMENDMENT
-	--/--	-	-	-
-	--/--	-	-	-
-	--/--	-	-	-
-	--/--	-	-	-
-	--/--	-	-	-

Drawing title

**No Waiting at any Time
Proposed Restrictions
Hopps Lodge Drive
Rugby**

Project title

Rugby CPE Variation 4

Drawn by

BD

Checked by

JR

Date

11 November 2019


Scale

NTS @ A4_L


Drawing number

TR/11098-20

www.warwickshire.gov.uk
<mailto:communities@warwickshire.gov.uk>

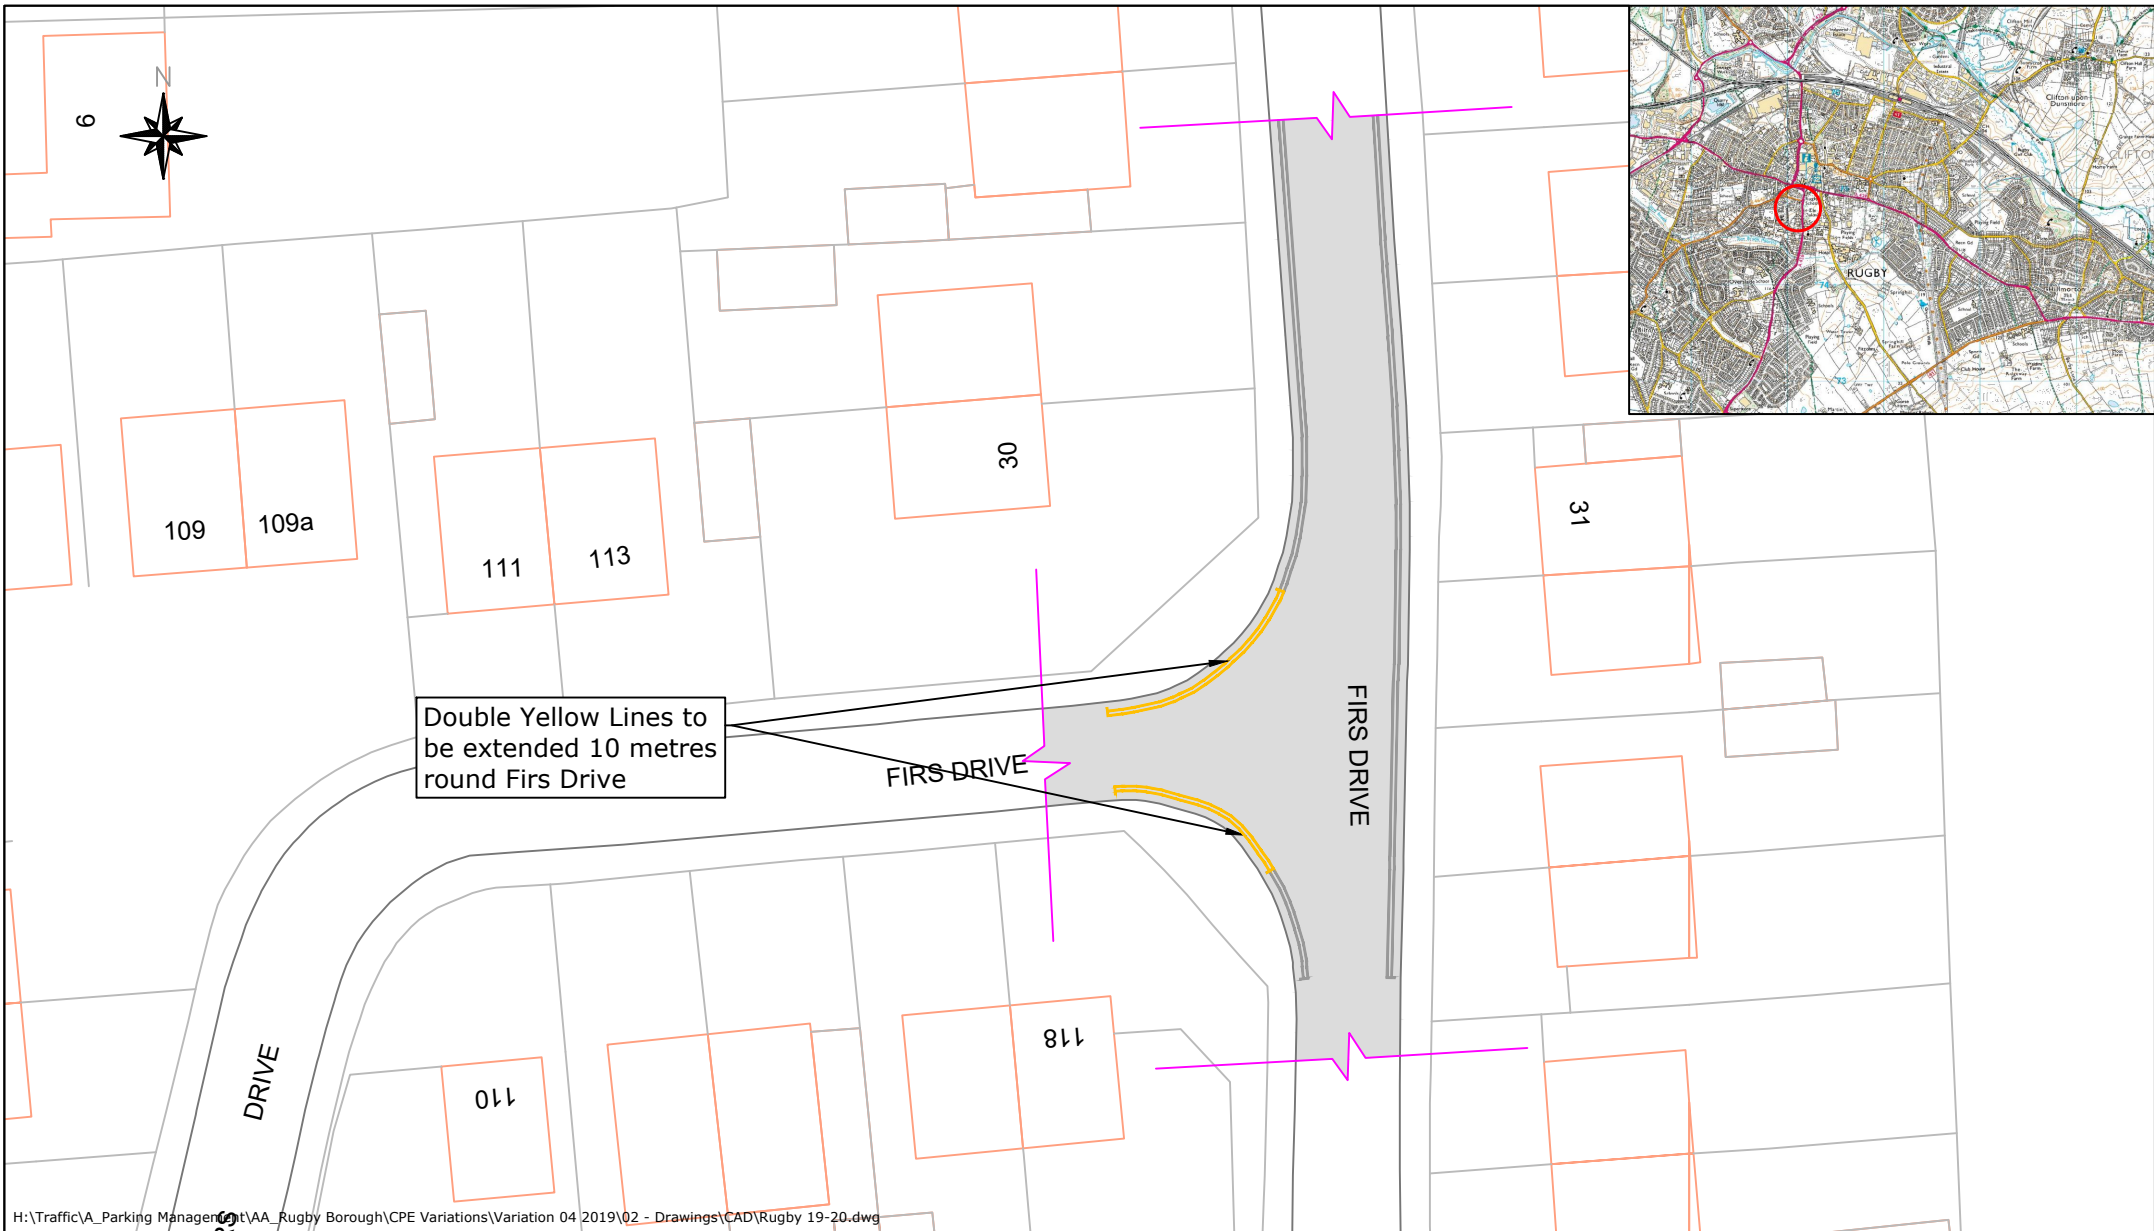

H:\Traffic\A_Parking Management\AA_Rugby Borough\CPE Variations\Variation 04 2019\02 - Drawings\CAD\Rugby 19-20.dwg



Warwickshire
County Council
**TRANSPORT
AND ECONOMY**

Traffic & Road Safety
Communities, Shire Hall Post Room
Warwick, CV34 4SP
Tel : 01926 410410

NOTES

Based on Ordnance Survey mapping with the permission of the Controller of HMSO
© Crown Copyright and database right 2018. Ordnance Survey 100019520.
All rights reserved.
Unauthorised reproduction infringes copyright and may lead to prosecution or civil proceedings.
Warwickshire County Council.

REV	DATE	BY	CHK	AMENDMENT
-	--/--	-	-	-
-	--/--	-	-	-
-	--/--	-	-	-
-	--/--	-	-	-
-	--/--	-	-	-

Drawing title

**No Waiting at any Time
Proposed Restrictions
Firs Drive
Rugby**

Project title

Rugby CPE Variation 4

Drawn by

BD

Checked by

JR

Date


11 November 2019

Scale

NTS @ A4_L

Drawing number

TR/11098-21

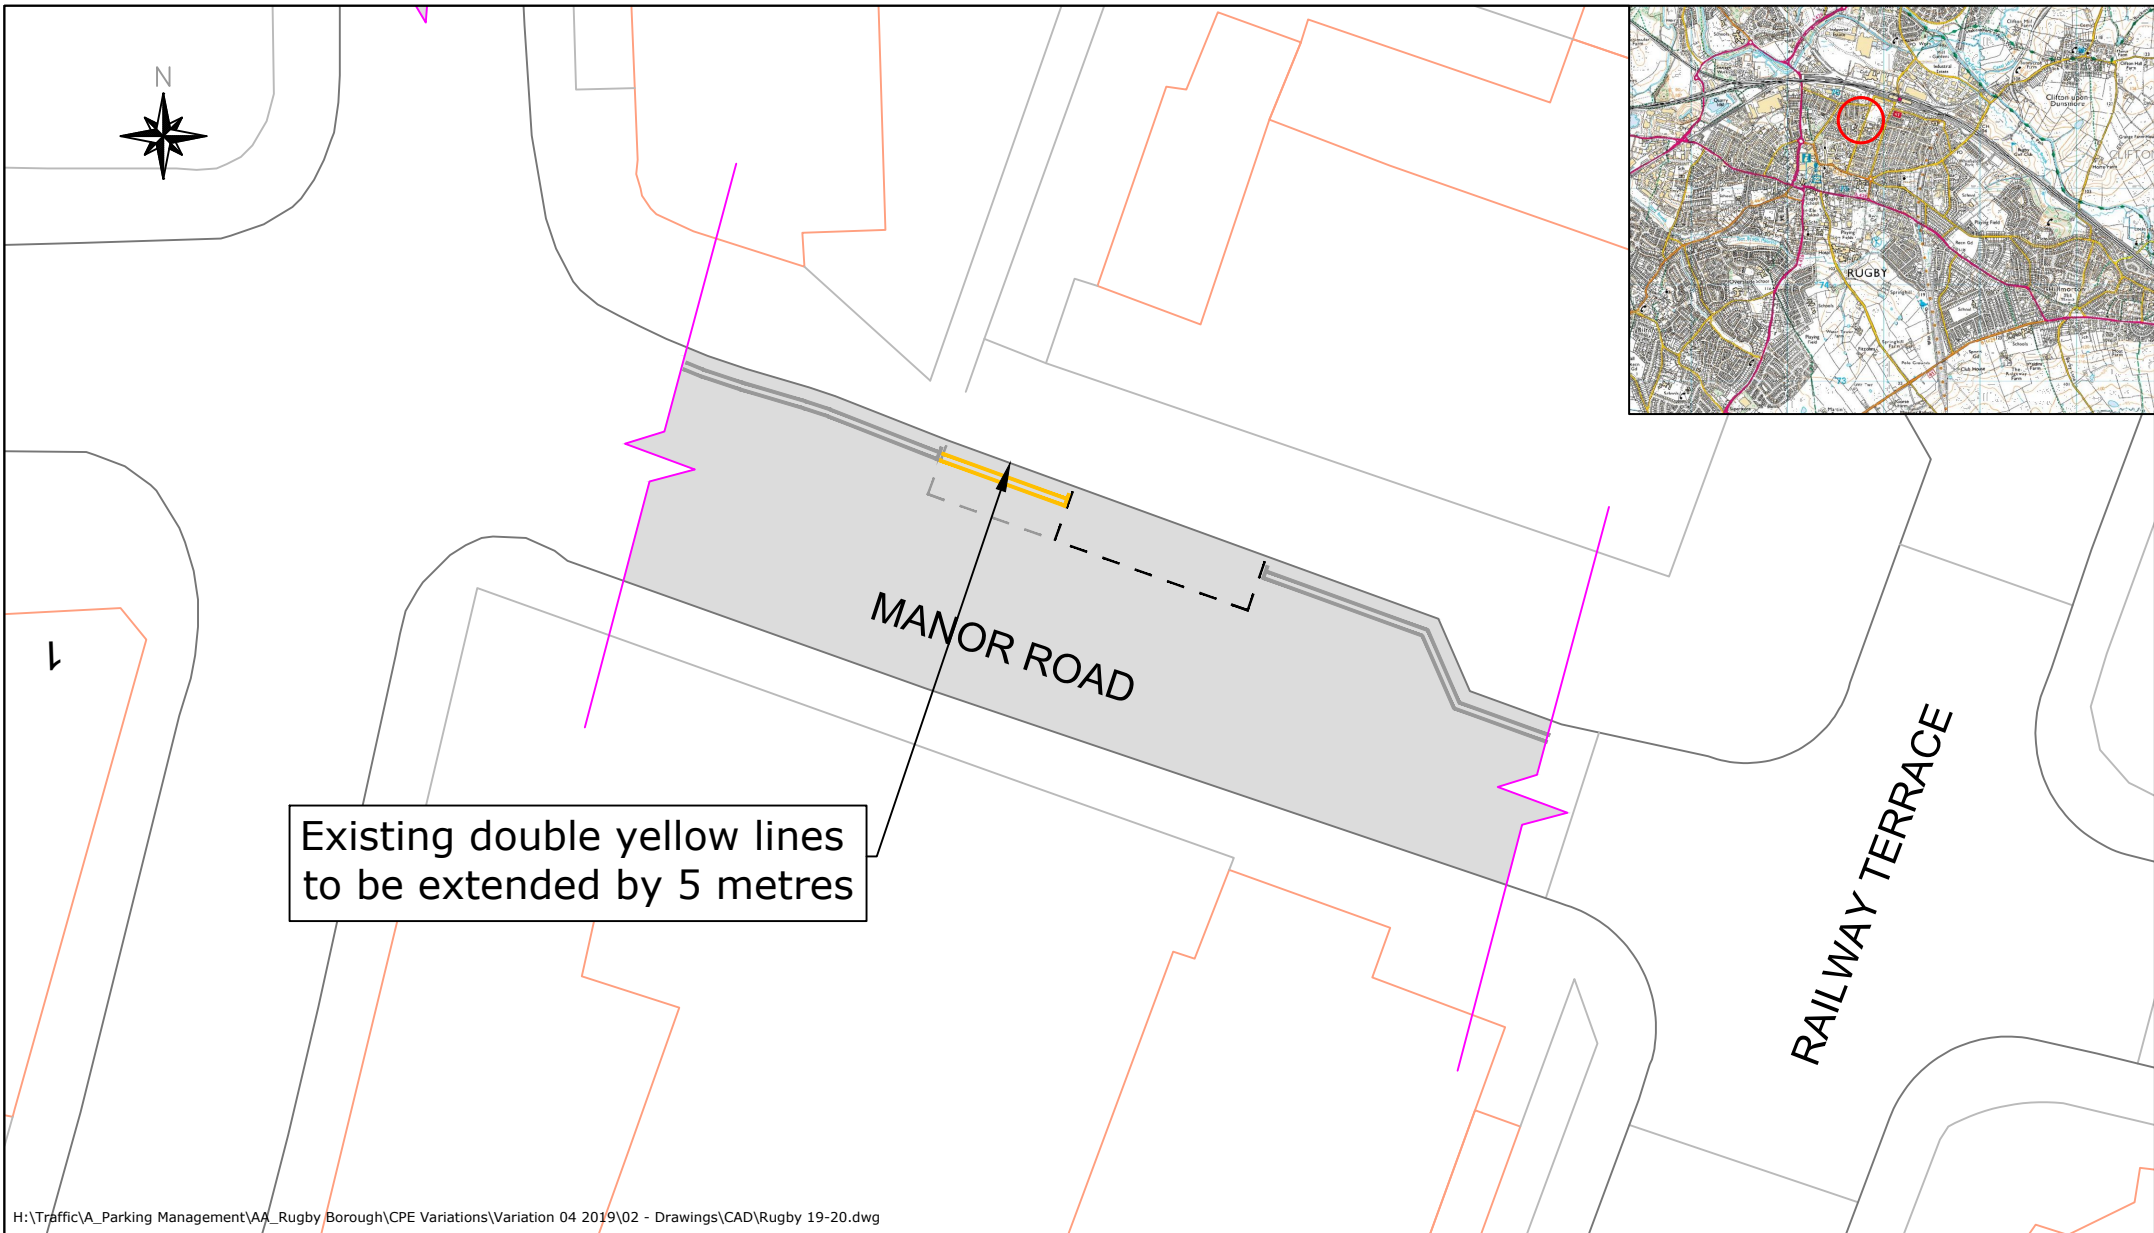

H:\Traffic\A_Parking Management\AA_Rugby Borough\CPE Variations\Variation 04 2019\02 - Drawings\CAD\Rugby 19-20.dwg




Traffic & Road Safety
Communities, Shire Hall Post Room
Warwick, CV34 4SP
Tel : 01926 410410

NOTES

Based on Ordnance Survey mapping with the permission of the Controller of HMSO
© Crown Copyright and database right 2018. Ordnance Survey 100019520.
All rights reserved.
Unauthorised reproduction infringes copyright and may lead to prosecution or civil proceedings.
Warwickshire County Council.

REV	DATE	BY	CHK	AMENDMENT
-	--/--	-	-	-
-	--/--	-	-	-
-	--/--	-	-	-
-	--/--	-	-	-
-	--/--	-	-	-

Drawing title		Drawn by	Checked by
No Waiting at any Time Proposed Restrictions Manor Road Rugby		BD	JR
		Date	11 November 2019
		Scale	NTS @ A4_L
Project title		Drawing number	
Rugby CPE Variation 4		TR/11098-22	

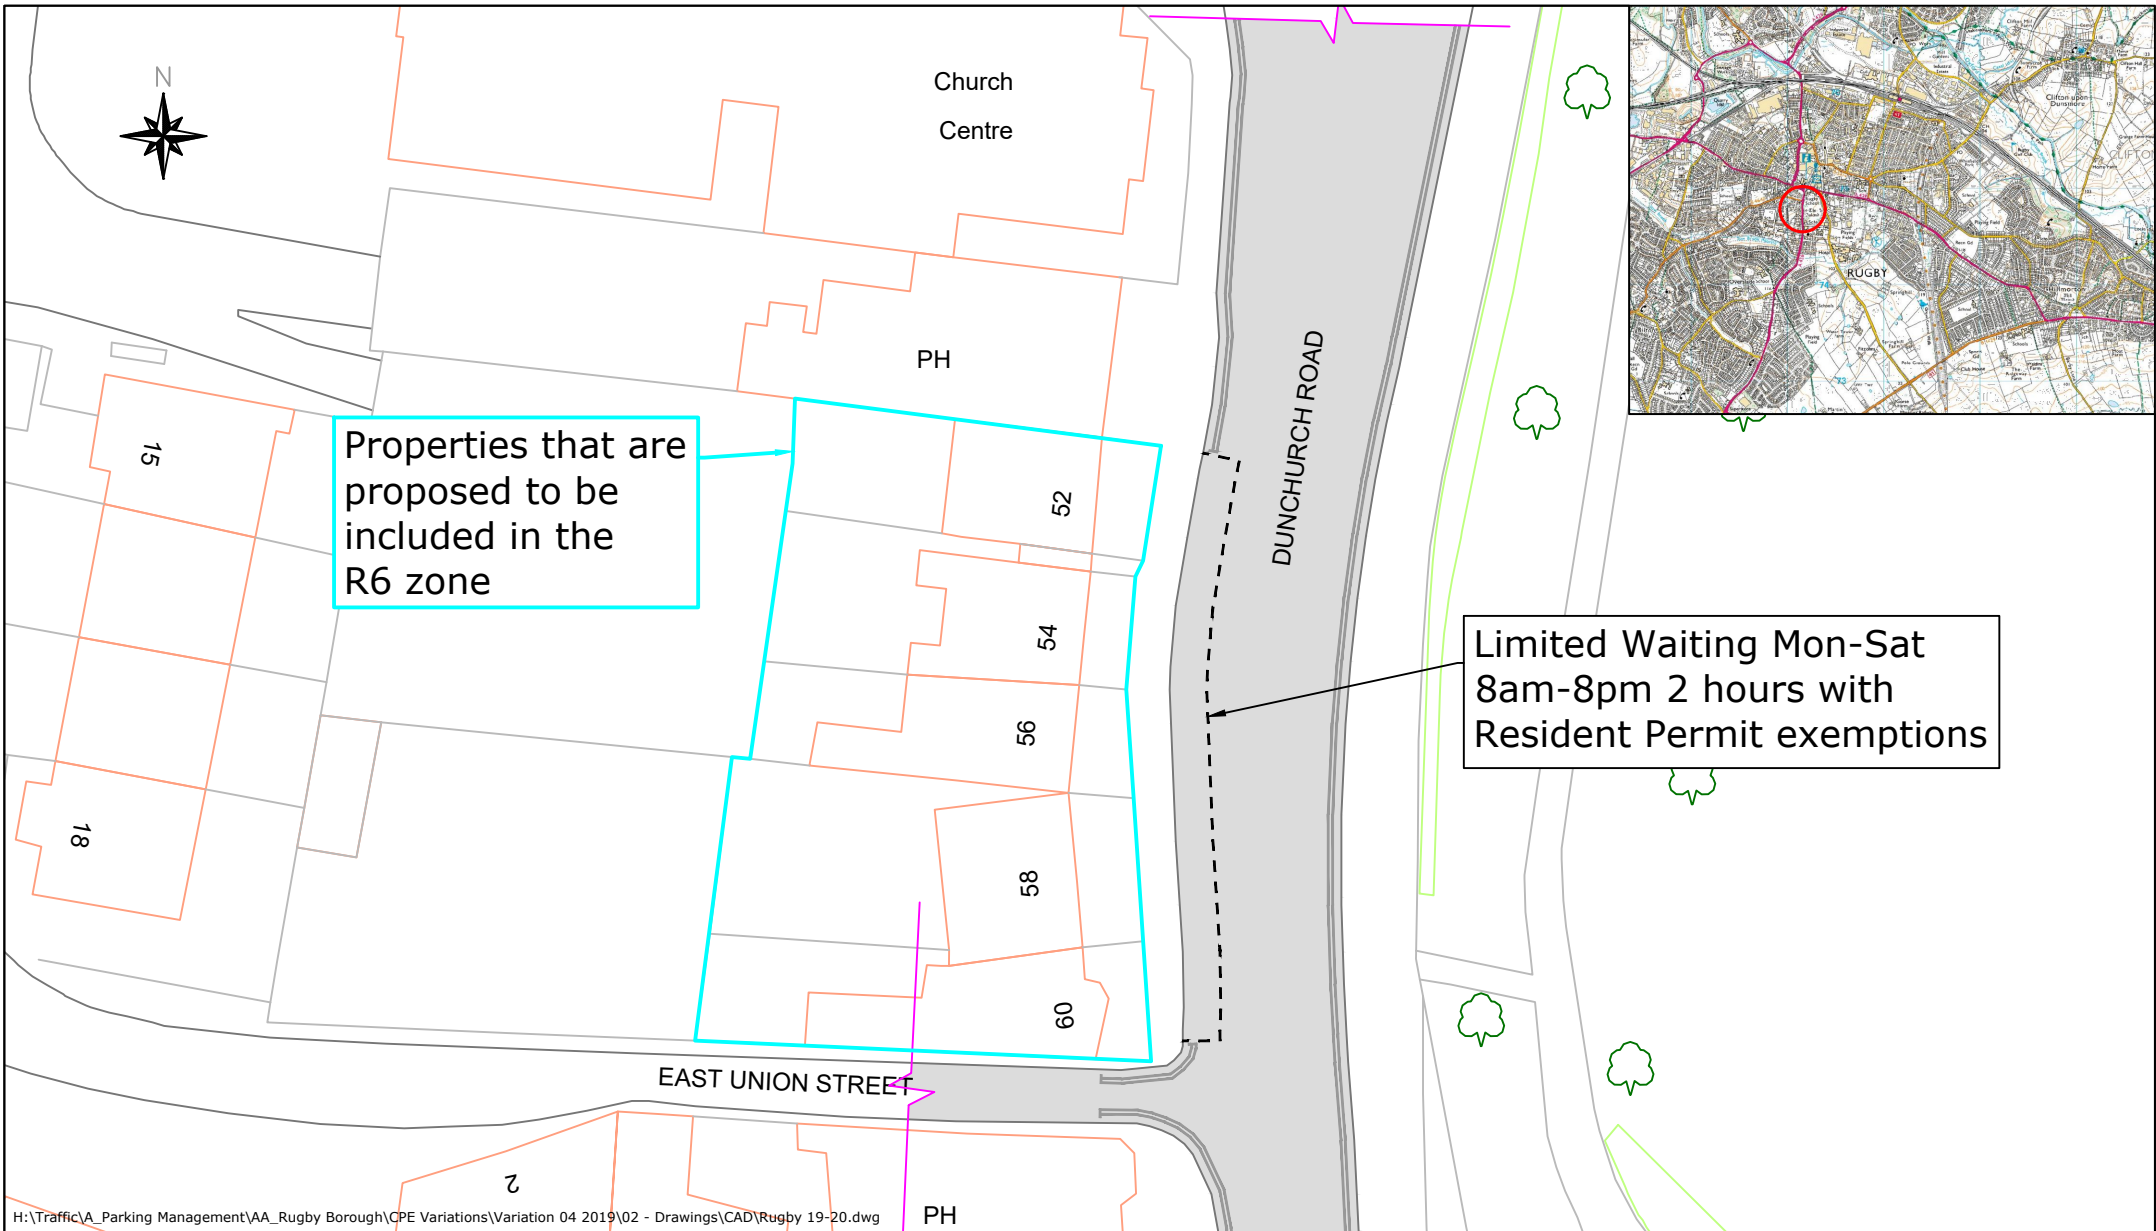

NOTES

Based on Ordnance Survey mapping with the permission of the Controller of HMSO
© Crown Copyright and database right 2018. Ordnance Survey 100019520.
All rights reserved.
Unauthorised reproduction infringes copyright and may lead to prosecution or civil proceedings.
Warwickshire County Council.

REV	DATE	BY	CHK	AMENDMENT
-	--/--	-	-	-
-	--/--	-	-	-
-	--/--	-	-	-
-	--/--	-	-	-
-	--/--	-	-	-

Drawing title

**Residents Parking Scheme
Proposed Restrictions
Dunchurch Road
Rugby**

Project title

Rugby CPE Variation 4

Drawn by

BD

Checked by

JR

Date

11 November 2019

Scale

NTS @ A4_L

Drawing number

TR/11098-23