


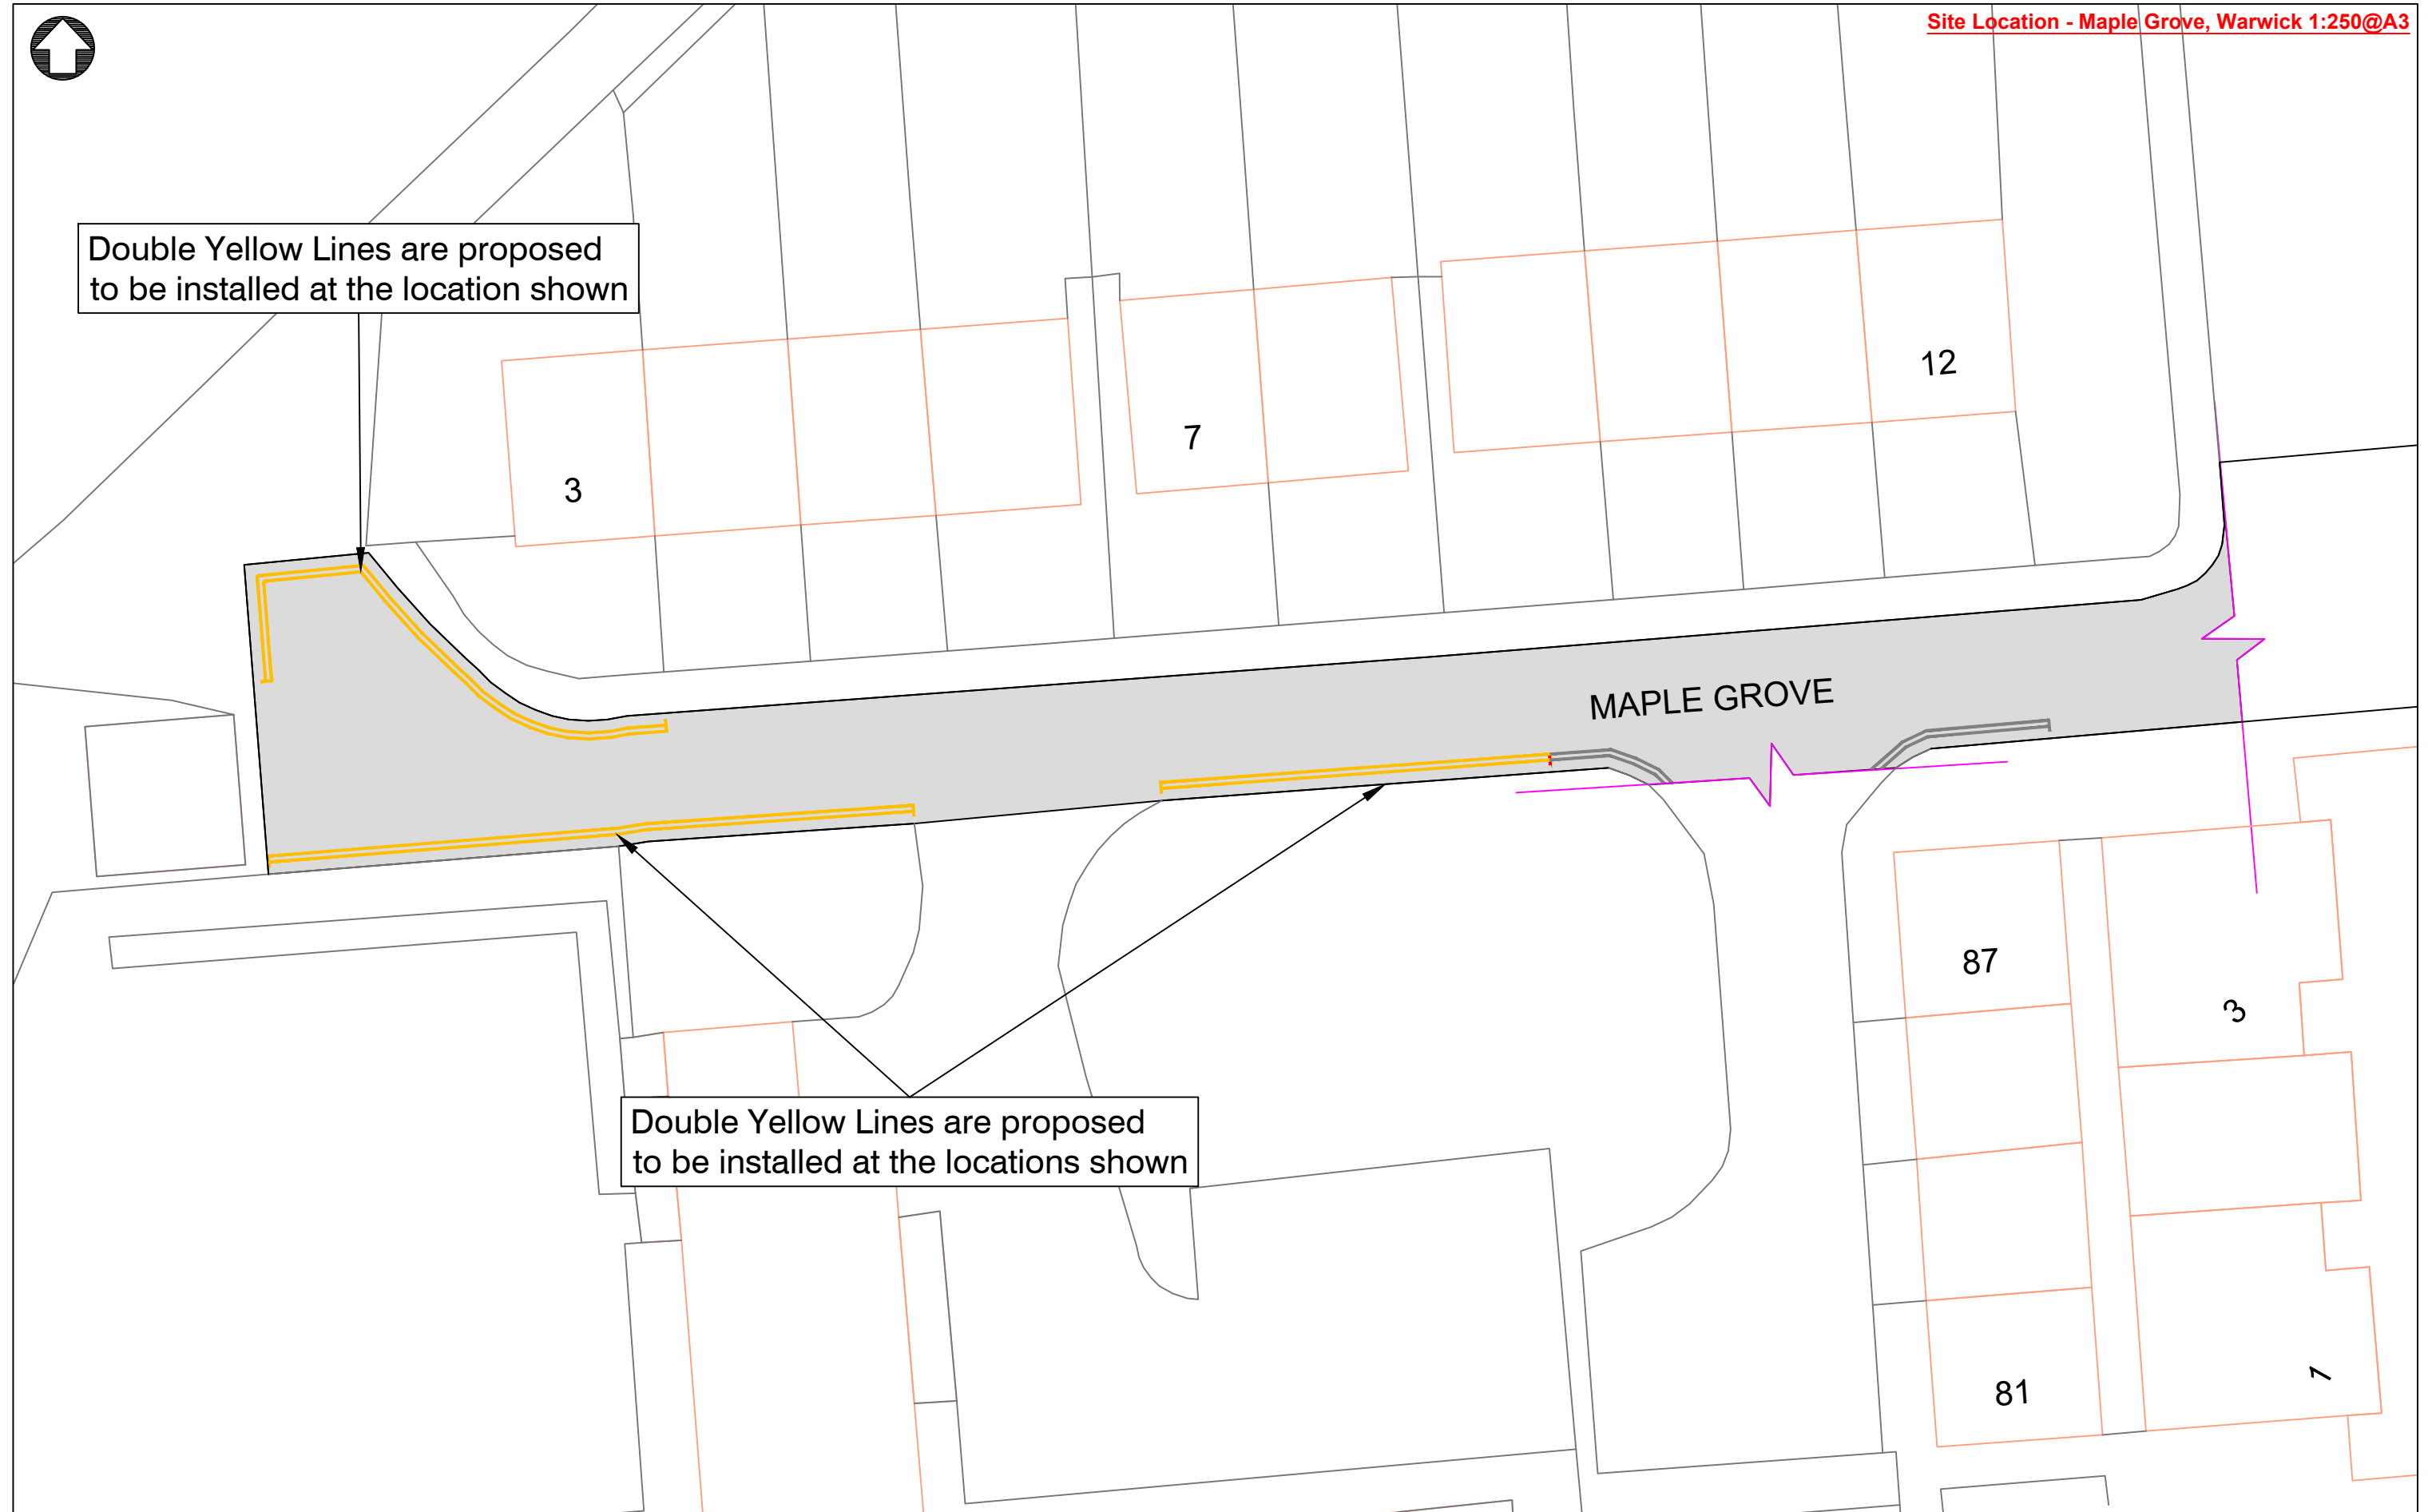

Double Yellow Lines are proposed to be installed at the location shown



Double Yellow Lines are proposed to be installed at the locations shown

NOTES

H:\CH-Minor Works\TRAFFIC REGULATION ORDERS\CPE PARKING\Warwick\Consolidation 2017\V11\PTRO21 010\Drawings\PTRO21 010.dwg

Based on Ordnance Survey mapping with the permission of the Controller of HMSO  
 © Crown Copyright and database right 2011. Ordnance Survey 100019520.  
 All rights reserved.  
 Unauthorised reproduction infringes copyright and may lead to prosecution or civil proceedings.  
 Warwickshire County Council.

REV	DATE	BY	CHK	AMENDMENT
-	--/--	-	-	-
-	--/--	-	-	-
-	--/--	-	-	-
-	--/--	-	-	-
-	--/--	-	-	-

Drawing title	<p><b>Proposed Double Yellow Lines Maple Grove Warwick, Warwickshire</b></p>	
Project title		<p><b>Warwick Consolidation 2017-V11</b></p>

Drawn by	Checked by
<b>JM</b>	<b>GS</b>
Date	
<b>24/08/2021</b>	
Scale	
<b>As shown@A3_L</b>	
Drawing number	
<b>PTRO21 010-07</b>	