


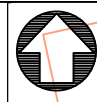


Double Yellow Lines are proposed to be installed at the junction shown



For continuation, see vport to the left

Site Location - Woodloes Ave. S, Warwick 1:500@A3

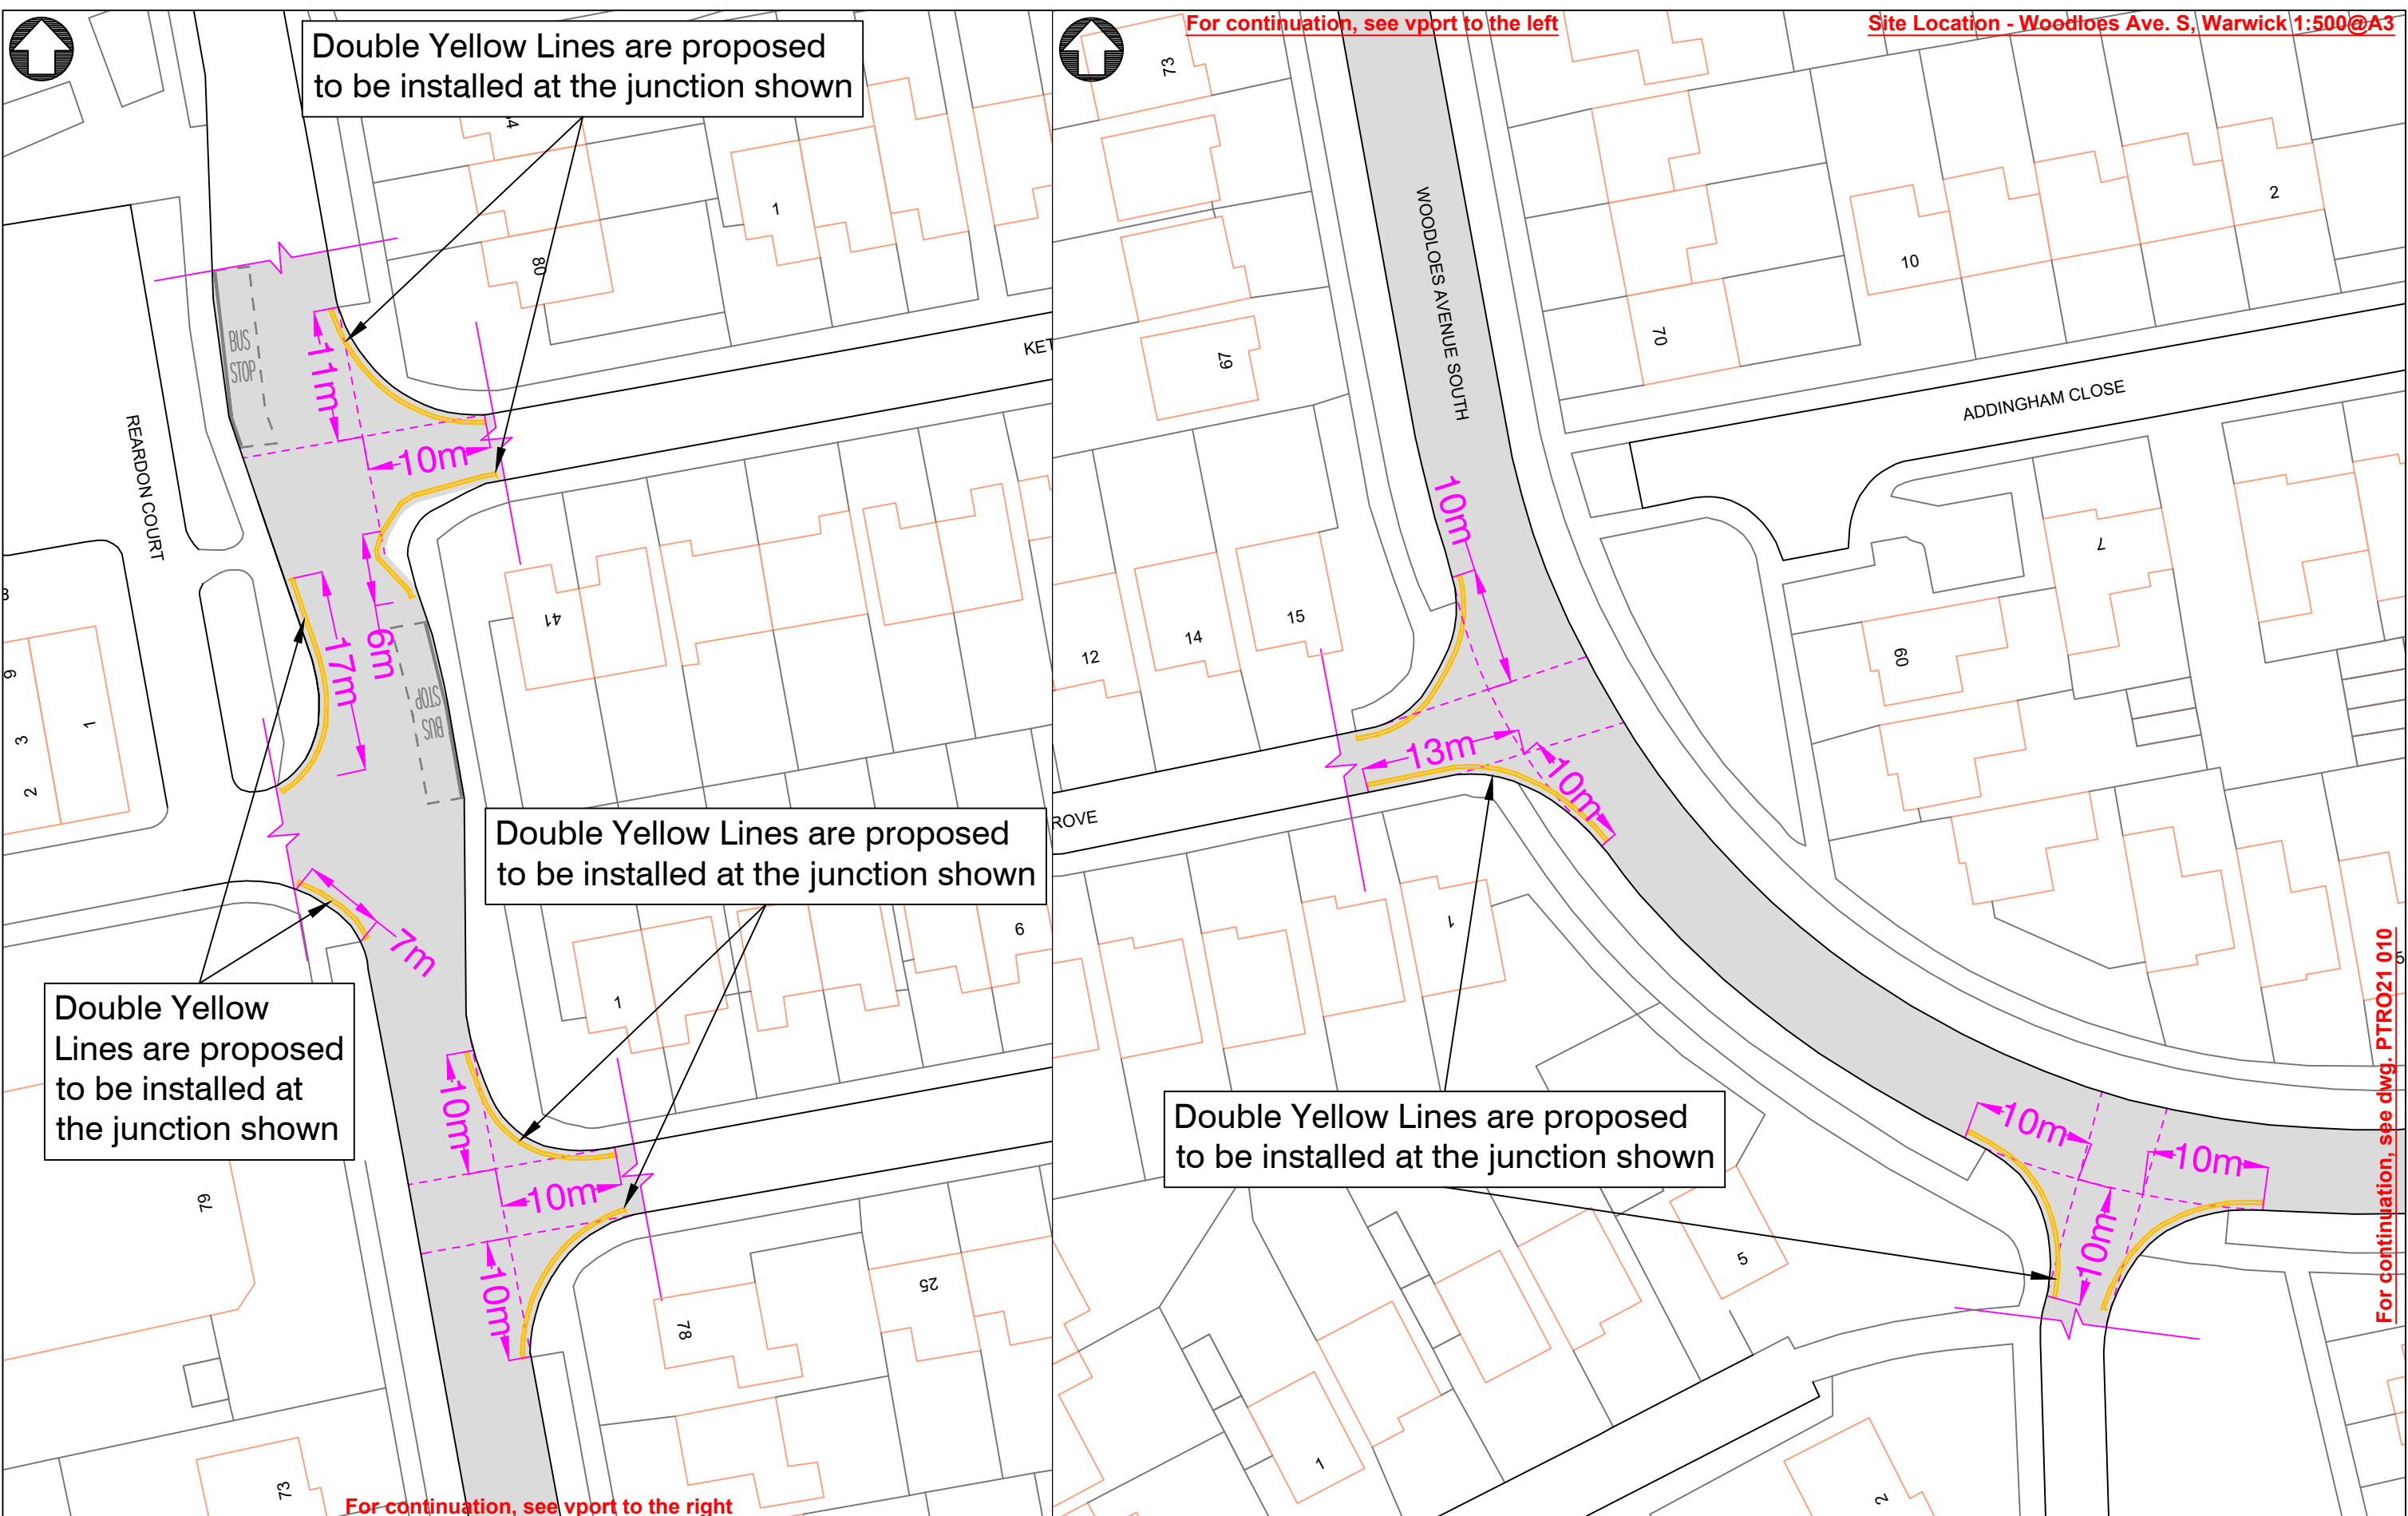

Double Yellow Lines are proposed to be installed at the junction shown

Double Yellow Lines are proposed to be installed at the junction shown

Double Yellow Lines are proposed to be installed at the junction shown

For continuation, see vport to the right

For continuation, see dwg. PTRO21 010



Traffic & Road Safety
Communities
Shire Hall Post Room
Warwick, CV34 4SP
Tel : 01926 410410

NOTES
H:\CH-Minor Works\TRAFFIC REGULATION ORDERS\CPE PARKING\Warwick\Consolidation 2017\V11\PTRO21 010\Drawings\PTRO21 010.dwg

Based on Ordnance Survey mapping with the permission of the Controller of HMSO
© Crown Copyright and database right 2011. Ordnance Survey 100019520.
All rights reserved.
Unauthorised reproduction infringes copyright and may lead to prosecution or civil proceedings.
Warwickshire County Council.

REV	DATE	BY	CHK	AMENDMENT
-	--/--	-	-	-
-	--/--	-	-	-
-	--/--	-	-	-
-	--/--	-	-	-
-	--/--	-	-	-

Drawing title
Proposed Double Yellow Lines Woodloes Avenue South Warwick, Warwickshire

Project title
Warwick Consolidation 2017-V11

Drawn by JM	Checked by GS
Date 24/08/2021	
Scale As shown@A3_L	
Drawing number PTRO21 010-09	