


KEY

- Extent of prohibition of motor vehicles (emergency access to be maintained)
- Road open to all vehicular traffic

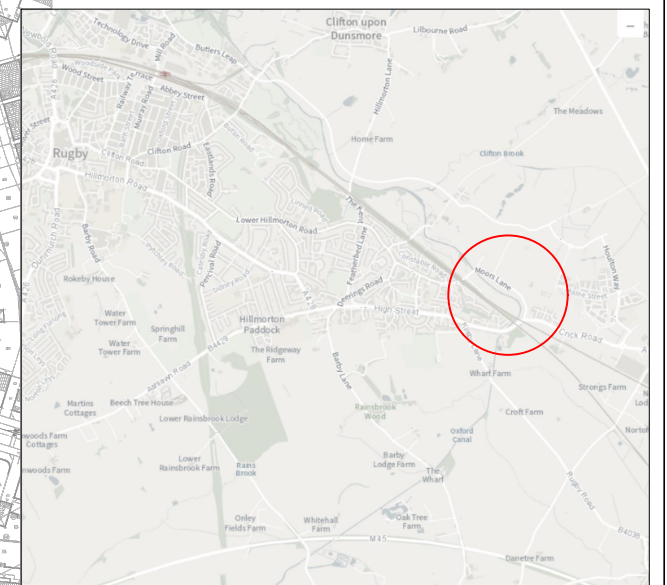

Warwickshire County Council
TRANSPORT AND ECONOMY

Traffic & Road Safety
 Communities,
 Shire Hall Post Room
 Warwick, CV34 4SP
 Tel : 01926 410410

www.warwickshire.gov.uk
<mailto:communities@warwickshire.gov.uk>

NOTES

H:\CH-Minor Works\TRAFFIC REGULATION ORDERS\DISTRICT Towns Only\RUGBY\PTRO21-016 Moors Lane Houlton\5 Drawings\PTRO21-016-001 Moors Lane Houlton.dwg

Based on Ordnance Survey mapping with the permission of the Controller of HMSO
 © Crown Copyright and database right 2011. Ordnance Survey 100019520.
 All rights reserved.
 Unauthorised reproduction infringes copyright and may lead to prosecution or civil proceedings.
 Warwickshire County Council.

REV	DATE	BY	CHK	AMENDMENT
-	--/--	-	-	-
-	--/--	-	-	-
-	--/--	-	-	-
-	--/--	-	-	-

Drawing title
Proposed Prohibition of Motor Vehicles Moors Lane, Houlton

Project title
Moors Lane Proh. of Motor Vehicles

Drawn by PM	Checked by GVS
Date 19 November 2021	
Scale NTS @ A3_L	
Drawing number PTRO21-016-001	