


Salford Priors

BO 1
(Existing)

NOTE
Existing Build-out and associated signage to remain, along with the School sign and 30mph repeaters.

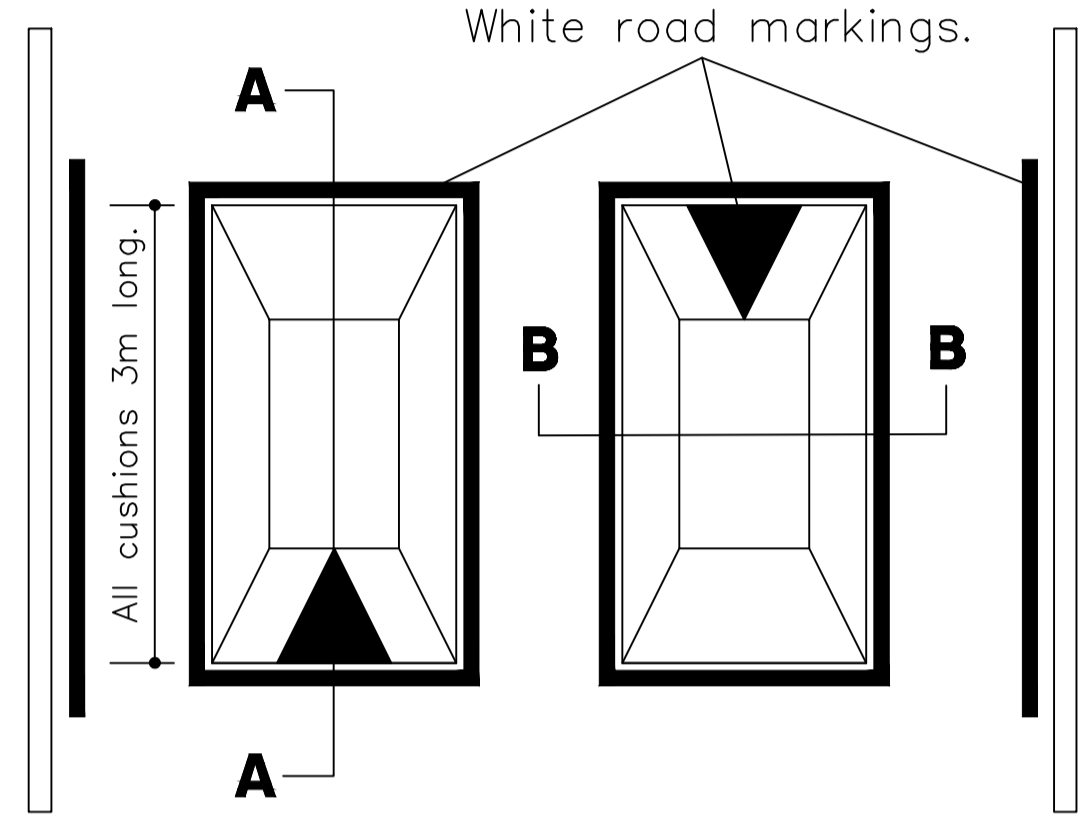

Cushion 1

Cushion 2


Cushion 3

Cushion 4

Cushion 5

BO 3
(Remove)

BO 2
(New)

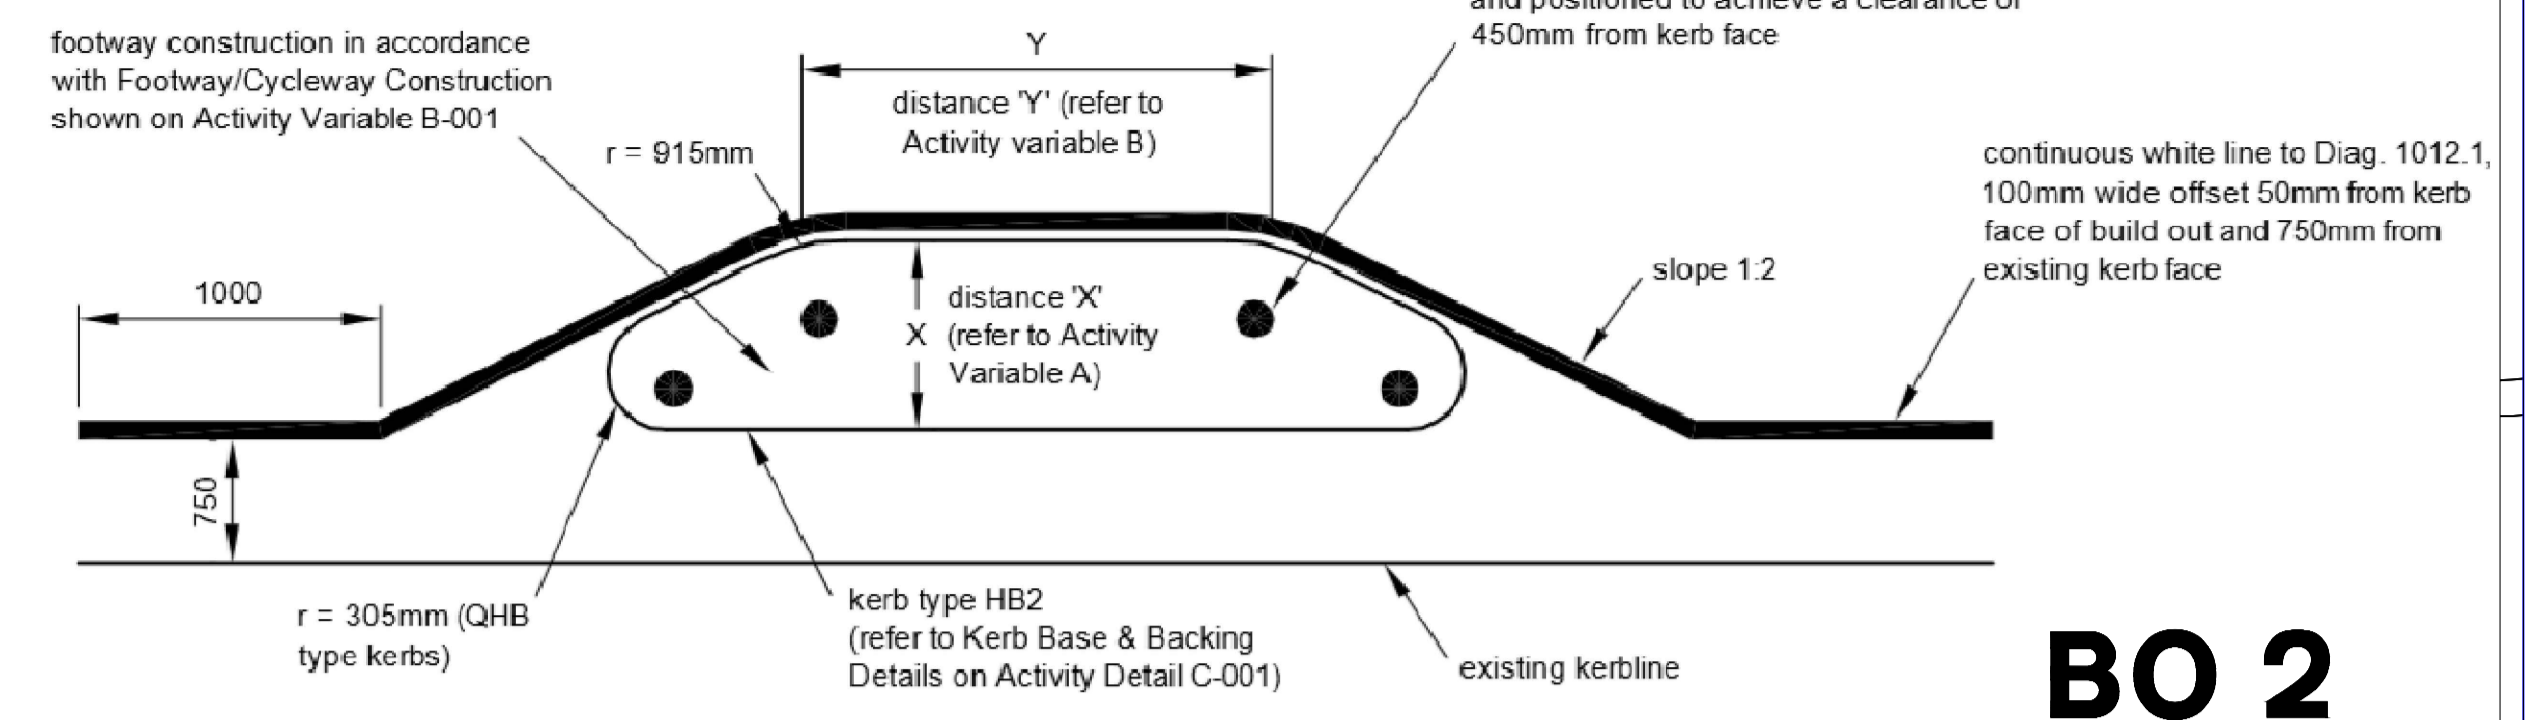

TYPE 2 BUILD OUT Y = 1800mm , X = 450mm

★ = Position of new Street Lighting to illuminate Speed Cushions and Build-outs.




NOTES

- All dimensions are in millimetres unless otherwise stated.
- Although two cushions are shown (to represent the two-way single carriageway layout) speed cushions shall be priced per cushion.
- All surface course joints shall be saw cut.
- All existing bituminous layers to be overlaid with new bituminous material shall be treated with bituminous spray applied in accordance with MCHW Specification IAN 101 900 series Clause 920.
- Both surface course material and regulating material shall be 45% stone content hot asphalt. Designation 45/10 to Clause 970 AR (coarse aggregate limestone) PSV=60
- Road markings shall comprise white thermoplastic screed with applied solid glass beads.
- Tolerances on height of speed cushions (h) is +0, -6mm.

Activity variable A: SPEED CUSHION WIDTH
Distance 'x'

- Exceeding 1.4m but not exceeding 1.9m

Note - Cushion widths and gaps to kerb vary depending on the road width.

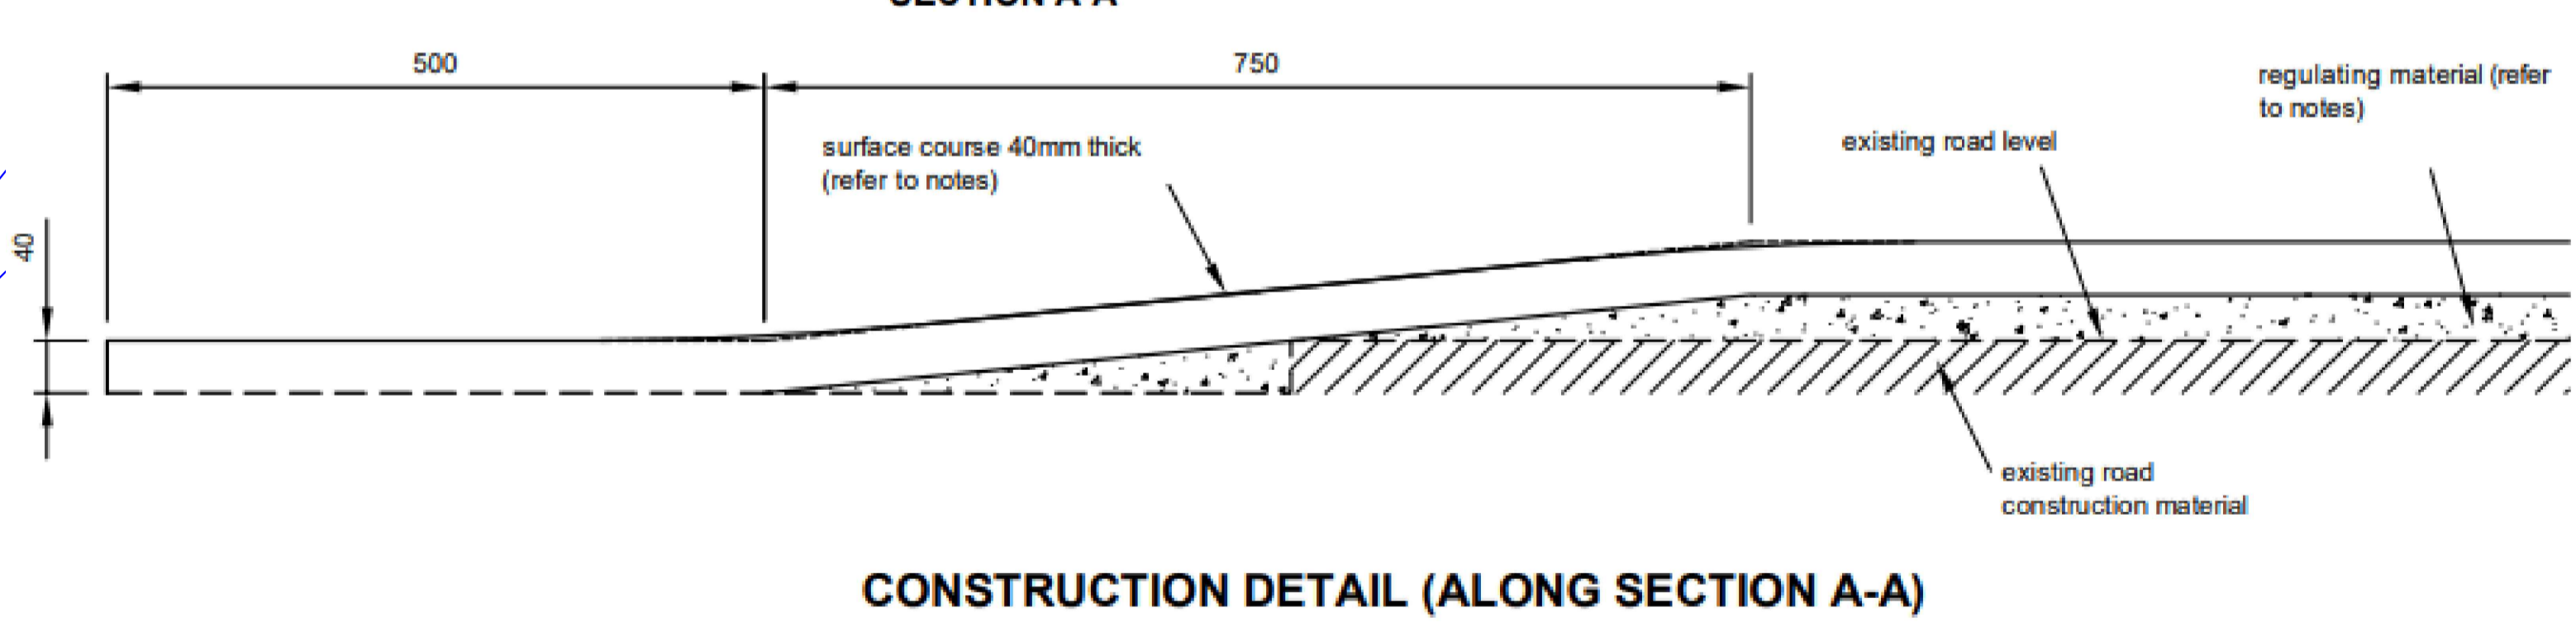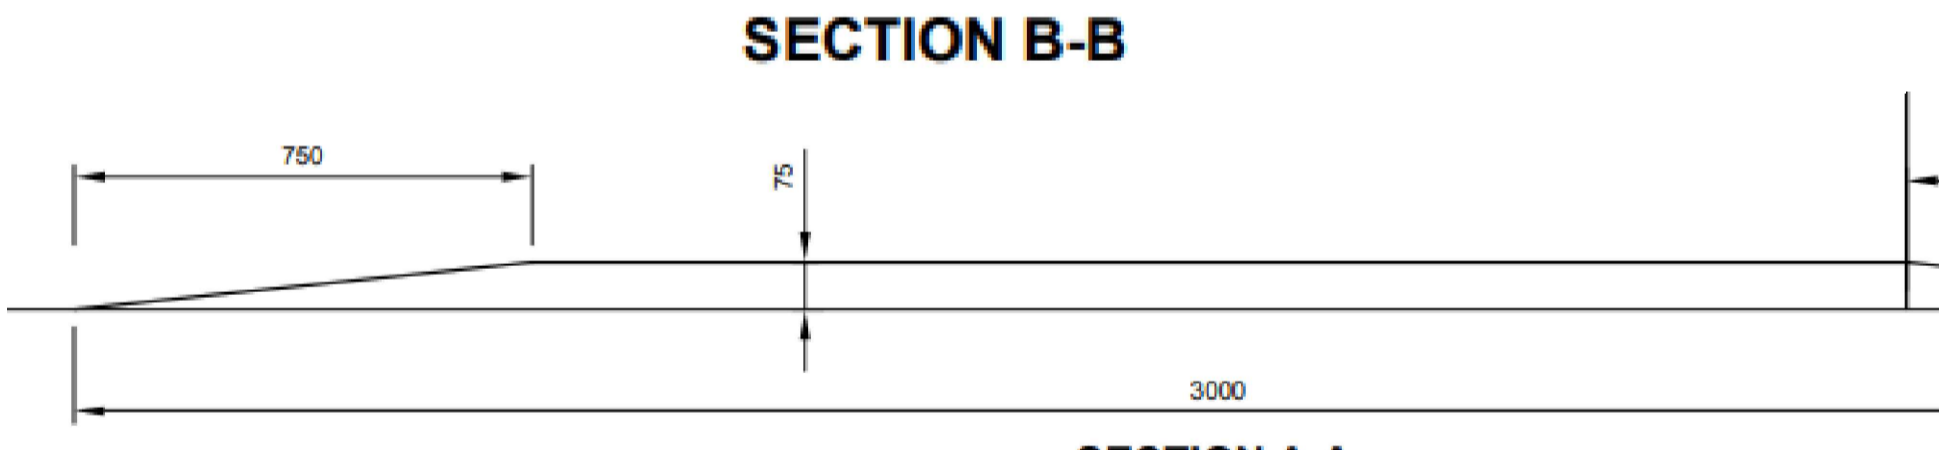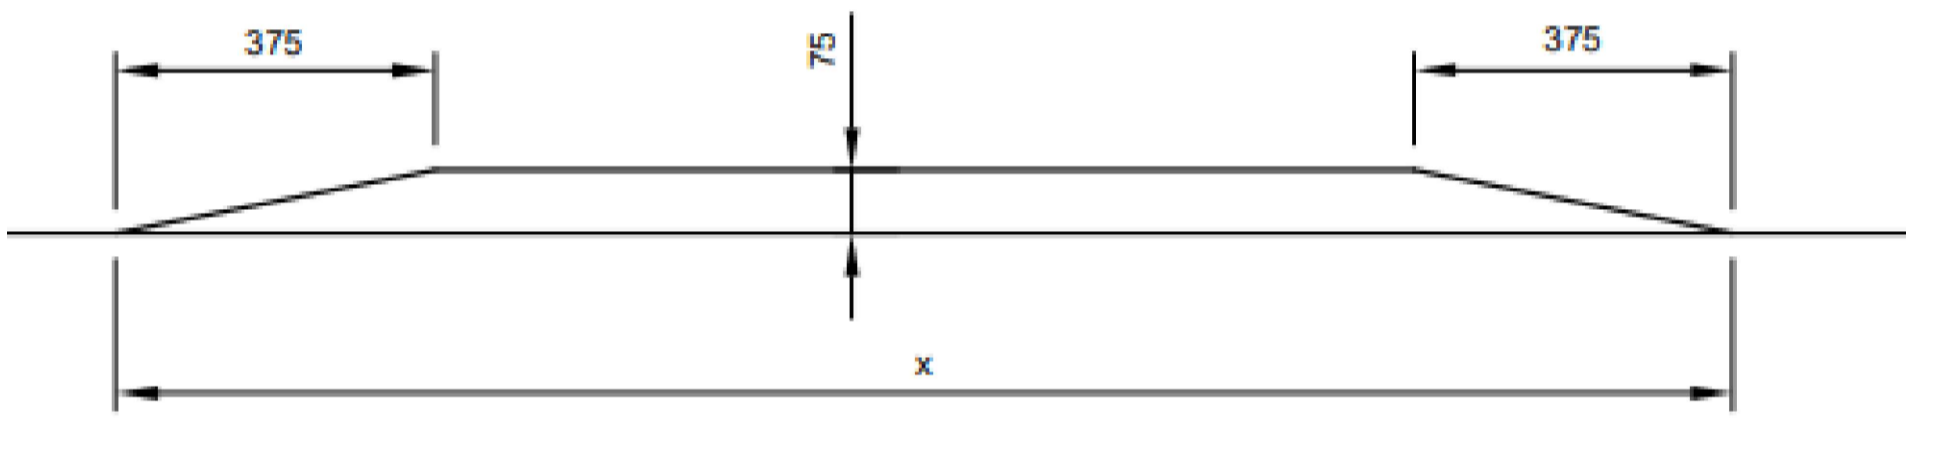

Minor Works Team
Communities,
Shire Hall Post Room
Warwick, CV34 4SP
Tel : 01926 410410

NOTES

Based on the Ordnance Survey map with the permission of the Controller of Her Majesty's Stationary Office (C) Crown Copyright. All rights reserved. Unauthorised reproduction infringes Crown Copyright and may lead to prosecution or civil proceedings. Warwickshire County Council, 100018285, 2004



Rev	Date	By	Ch'k	Amendment

TITLE
(Section 90 Plan)
Proposed Speed Cushions and Build-out works
School Road ,
Salford Priors.

(Developer funded scheme)

DRN
MMcD
DATE
22.03.22
SCALE
1 : 1000 at A1
CK'D
G.S.
MWT21 138 99

H:\Traffic\AA_PROJECT SUPPORT\Salford Priors\Salford Priors, School Rd Cushions\5 Drawings\MWT21 138 99.dwg