

**WARWICKSHIRE COUNTY COUNCIL**

**ROAD TRAFFIC REGULATION ACT 1984**

**THE WARWICKSHIRE COUNTY COUNCIL (DISTRICT OF WARWICK)  
(CIVIL ENFORCEMENT AREA) (WAITING RESTRICTIONS, ON STREET PARKING  
PLACES AND RESIDENTS' PARKING) (CONSOLIDATION)  
(VARIATION NO. 9 (CLEMENS STREET)) ORDER 2022**

The Warwickshire County Council (hereinafter referred to as "the Council") in exercise of the powers conferred by sections 1(1), 2(1) to (3), 4(2), 19, 32, 35, 45, 46, 47, 49, 53 and 124 of, and Part IV of Schedule 9 to, the Road Traffic Regulation Act 1984 (hereinafter referred to as "the 1984 Act"), the Traffic Management Act 2004, and of all other enabling powers, hereby make the following Order:-


**PART I  
CITATION AND INTERPRETATION**

1. The Warwickshire County Council (District of Warwick) (Civil Enforcement Area) (Waiting Restrictions, On Street Parking Places and Residents' Parking) (Consolidation) Order 2017 (which said Order of 2017 is hereinafter referred to as 'the Principal Order') is hereby varied in the manner and to the extent hereinafter provided.
2. In Schedule 2 to the Principal Order, replace the revision number of the plan listed in column 1 of the Schedule below with the revision number listed in relation to that plan in column 2 of the Schedule below.
3. In the Principal Order, replace the plan listed in column 1 of the Schedule below with the plan which is listed in column 2 of the said Schedule below and attached to this Order.
4. This Order shall come into operation on the Sixth day of June Two thousand and twenty-two and may be cited as "The Warwickshire County Council (District of Warwick) (Civil Enforcement Area) (Waiting Restrictions, On-Street Parking Places and Residents' Parking) (Consolidation) (Variation No. 9) (Clemens Street) Order 2022".

### SCHEDULE

Column 1 (Existing Plan Area Code)	Column 2 (Replacement Plan Area Code & Corresponding Revision No.)
GA61	GA61 Revision No. 4

SIGNED by the Proper Officer  
for and on behalf of The Warwickshire County Council

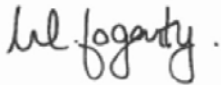

Monica Fogarty  
Chief Executive Officer

on the Twenty-Third day of May Two thousand and twenty-two

Authorised by .......... Initials.......... 852/22


**DATED 23<sup>RD</sup> MAY 2022**

---

**WARWICKSHIRE COUNTY COUNCIL**



**ROAD TRAFFIC REGULATION ACT 1984**

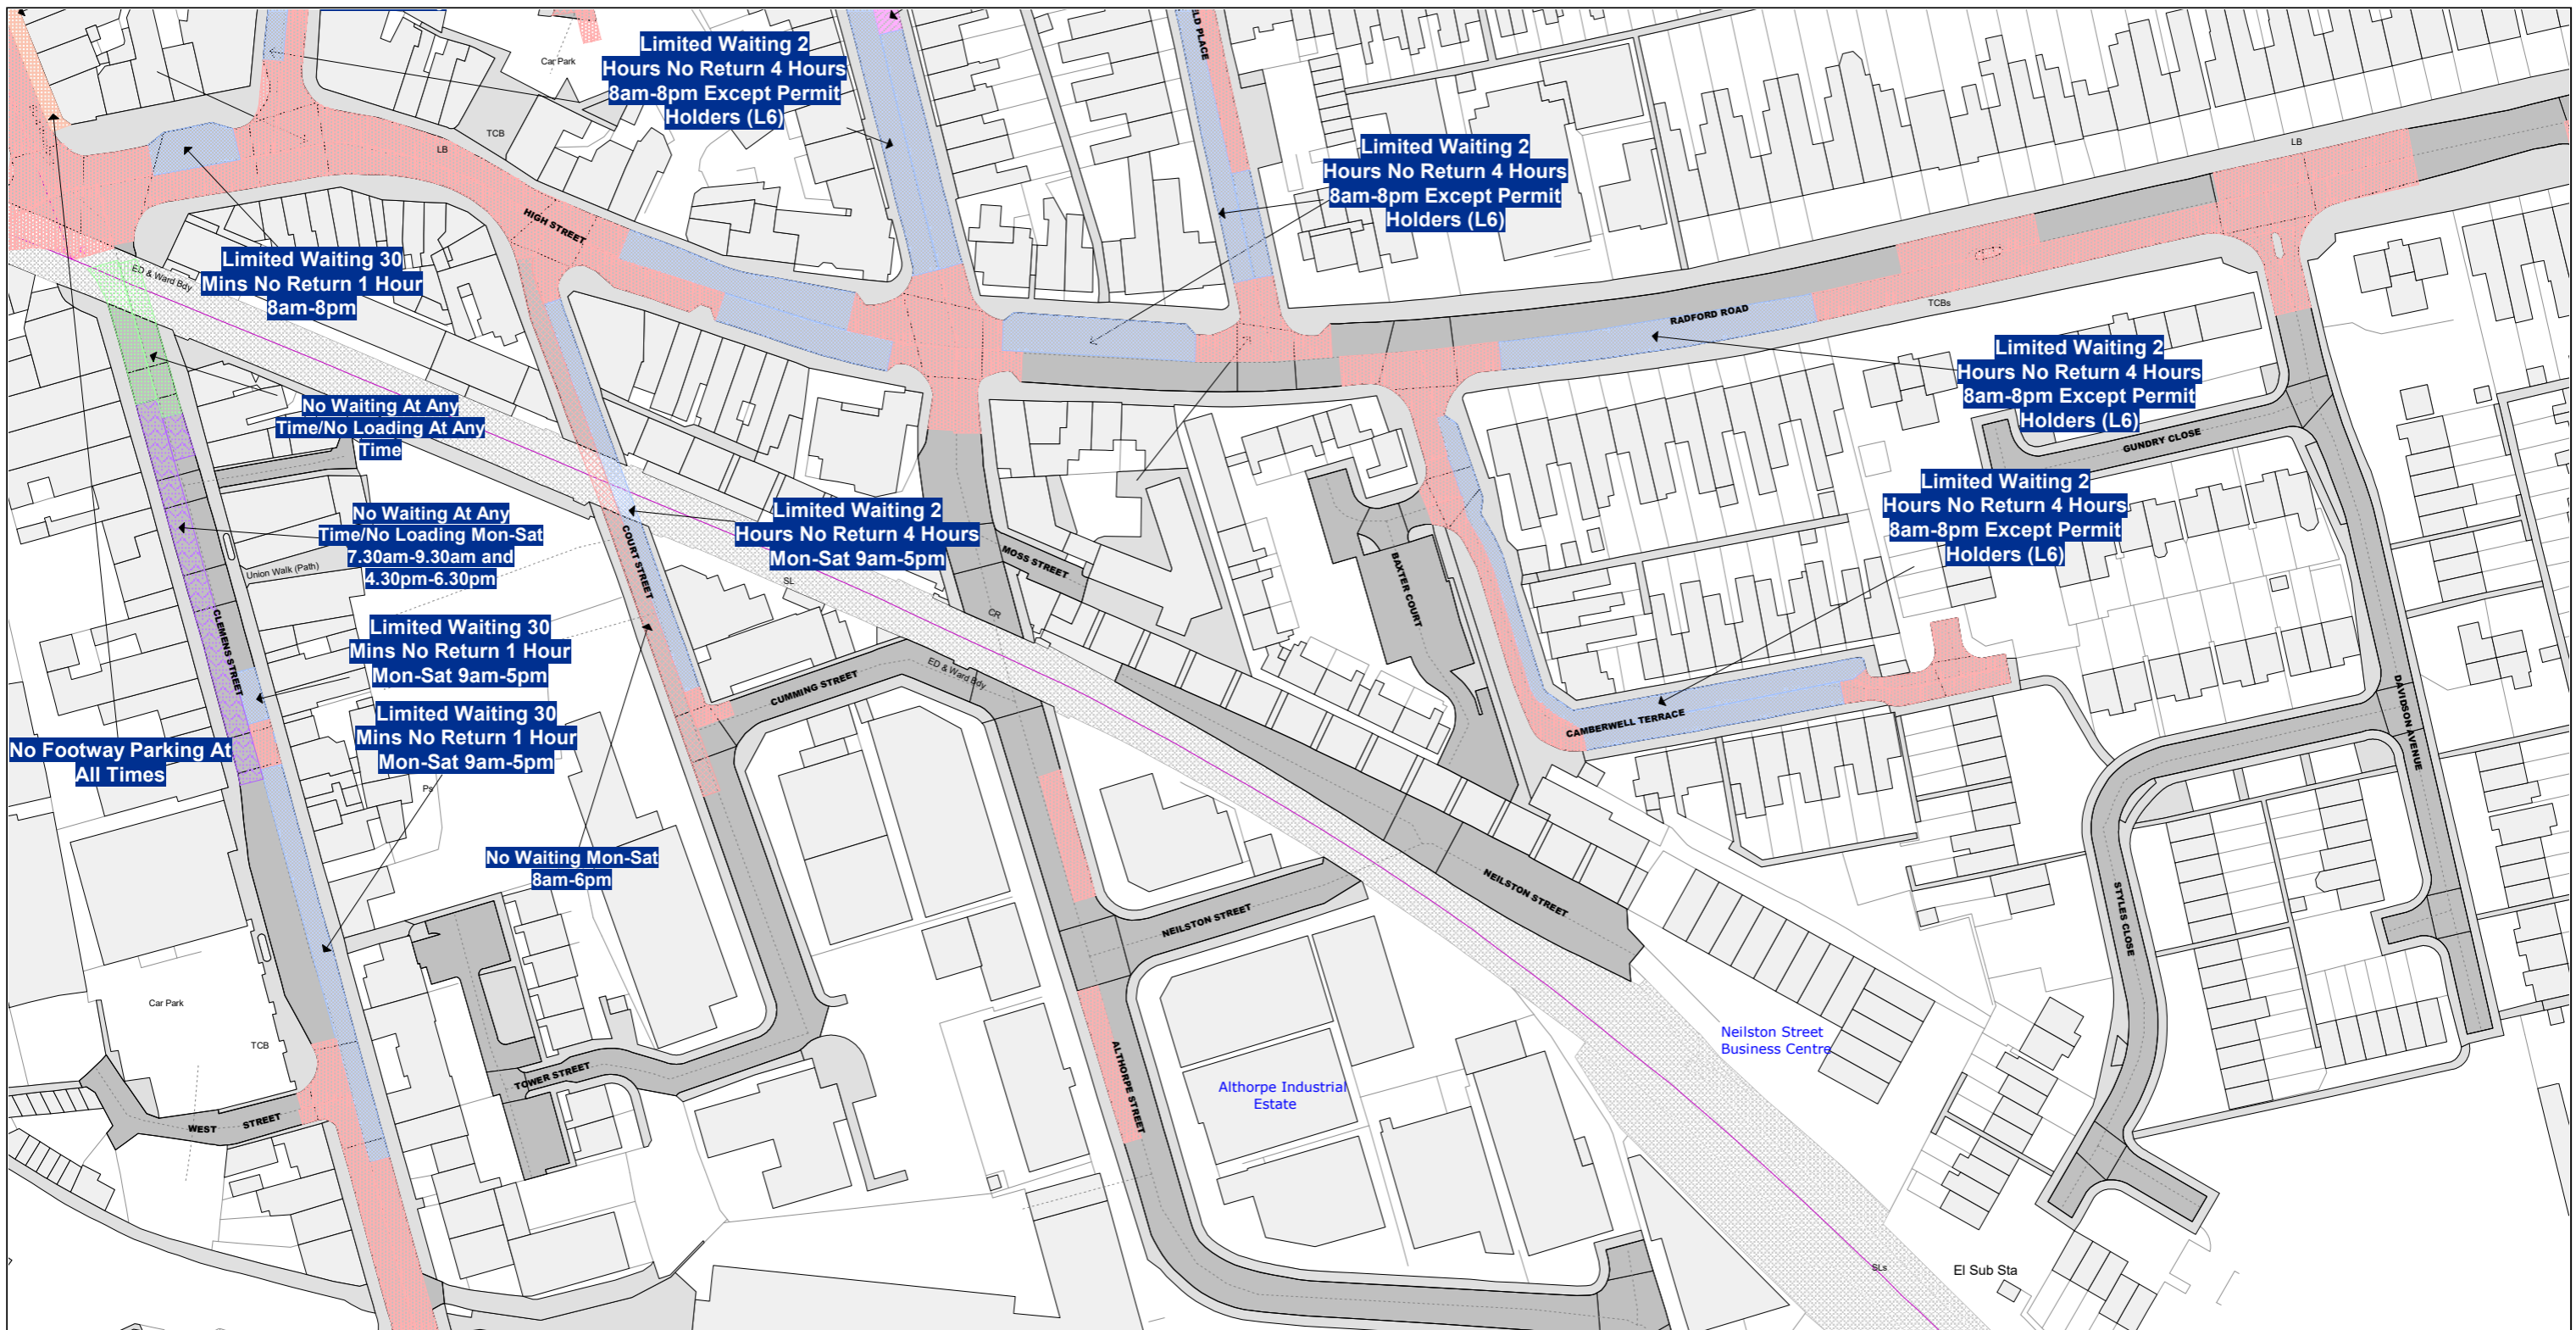**THE WARWICKSHIRE COUNTY COUNCIL (DISTRICT  
OF WARWICK) (CIVIL ENFORCEMENT AREA)  
(WAITING RESTRICTIONS, ON STREET PARKING  
PLACES AND RESIDENTS' PARKING)  
(CONSOLIDATION) (VARIATION NO. 9 (CLEMENS  
STREET)) ORDER 2022**



Reproduced from the Ordnance Survey map with the permission of Ordnance Survey on behalf of the Controller of Her Majesty's Stationery Office (C) Crown Copyright. Unauthorised reproduction infringes Crown Copyright and may lead to prosecution or civil proceedings. Warwickshire County Council, 100019520, 2017.

852/22

 <p>Communities Group Warwickshire County Council P.O. Box 9 Shire Hall Warwick CV34 4RR</p>	<p><b>Title:</b></p> <p><b>Consolidated Road Traffic Regulation Orders</b></p>		<p><b>Area</b></p> <p>Warwick</p>	<p><b>Date</b></p> <p>06/05/2021</p>
	<p><b>PROPOSED</b></p>		<p><b>Area code</b></p> <p>GA61</p>	<p><b>Revision No.</b></p> <p>4</p>
			<p><b>Scale</b></p> <p>1 : 1250</p>	