


Double yellow lines are proposed to be installed in locations shown

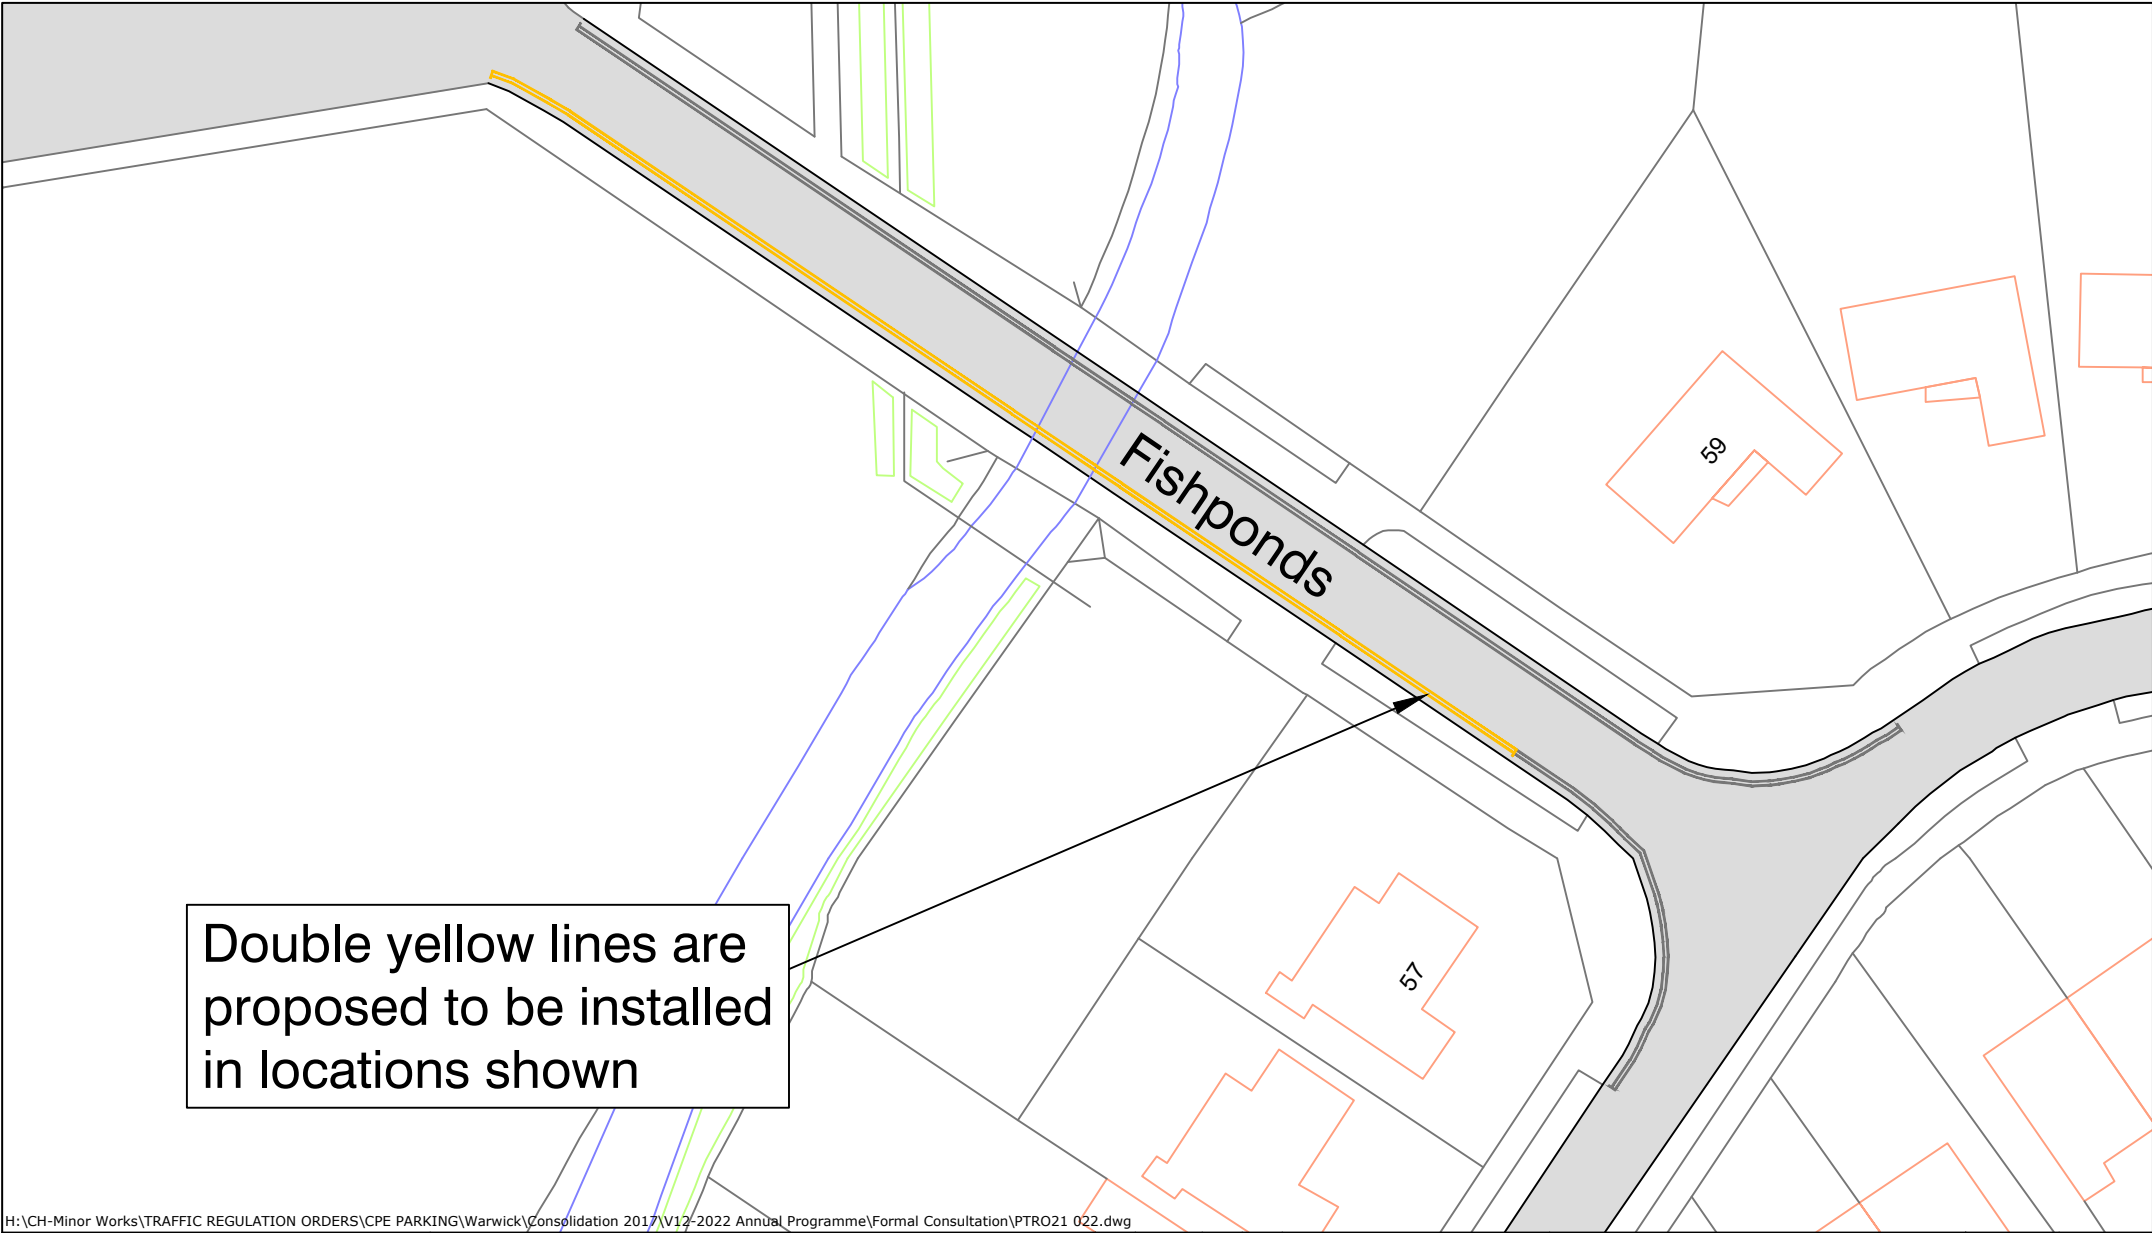

H:\CH-Minor Works\TRAFFIC REGULATION ORDERS\CPE PARKING\Warwick\Consolidation 2017\12-2022 Annual Programme\Formal Consultation\PTRO21 022.dwg



**Warwickshire County Council**  
**TRANSPORT AND ECONOMY**

Traffic & Road Safety  
 Communities, Shire Hall Post Room  
 Warwick, CV34 4SP  
 Tel : 01926 410410

[www.warwickshire.gov.uk](http://www.warwickshire.gov.uk)  
<mailto:communities@warwickshire.gov.uk>

NOTES

Based on Ordnance Survey mapping with the permission of the Controller of HMSO  
 © Crown Copyright and database right 2011. Ordnance Survey 100019520.  
 All rights reserved.  
 Unauthorised reproduction infringes copyright and may lead to prosecution or civil proceedings.  
 Warwickshire County Council.

REV	DATE	BY	CHK	AMENDMENT
-	--/--	-	-	-
-	--/--	-	-	-
-	--/--	-	-	-
-	--/--	-	-	-
-	--/--	-	-	-

Drawing title

**Fishponds Kenilworth**

**Proposed Double Yellow Lines**

Project title

**Warwick District CPE Variation No.12**

Drawn by	<b>BD</b>	Checked by	<b>GS</b>
Date	<b>22 March 2022</b>		
Scale	<b>NTS @ A4_L</b>		
Drawing number	<b>PTRO21-022-009</b>		