


Permit exemptions for the bays indicated are to be changed to remove reference to an obsolete parking zone.

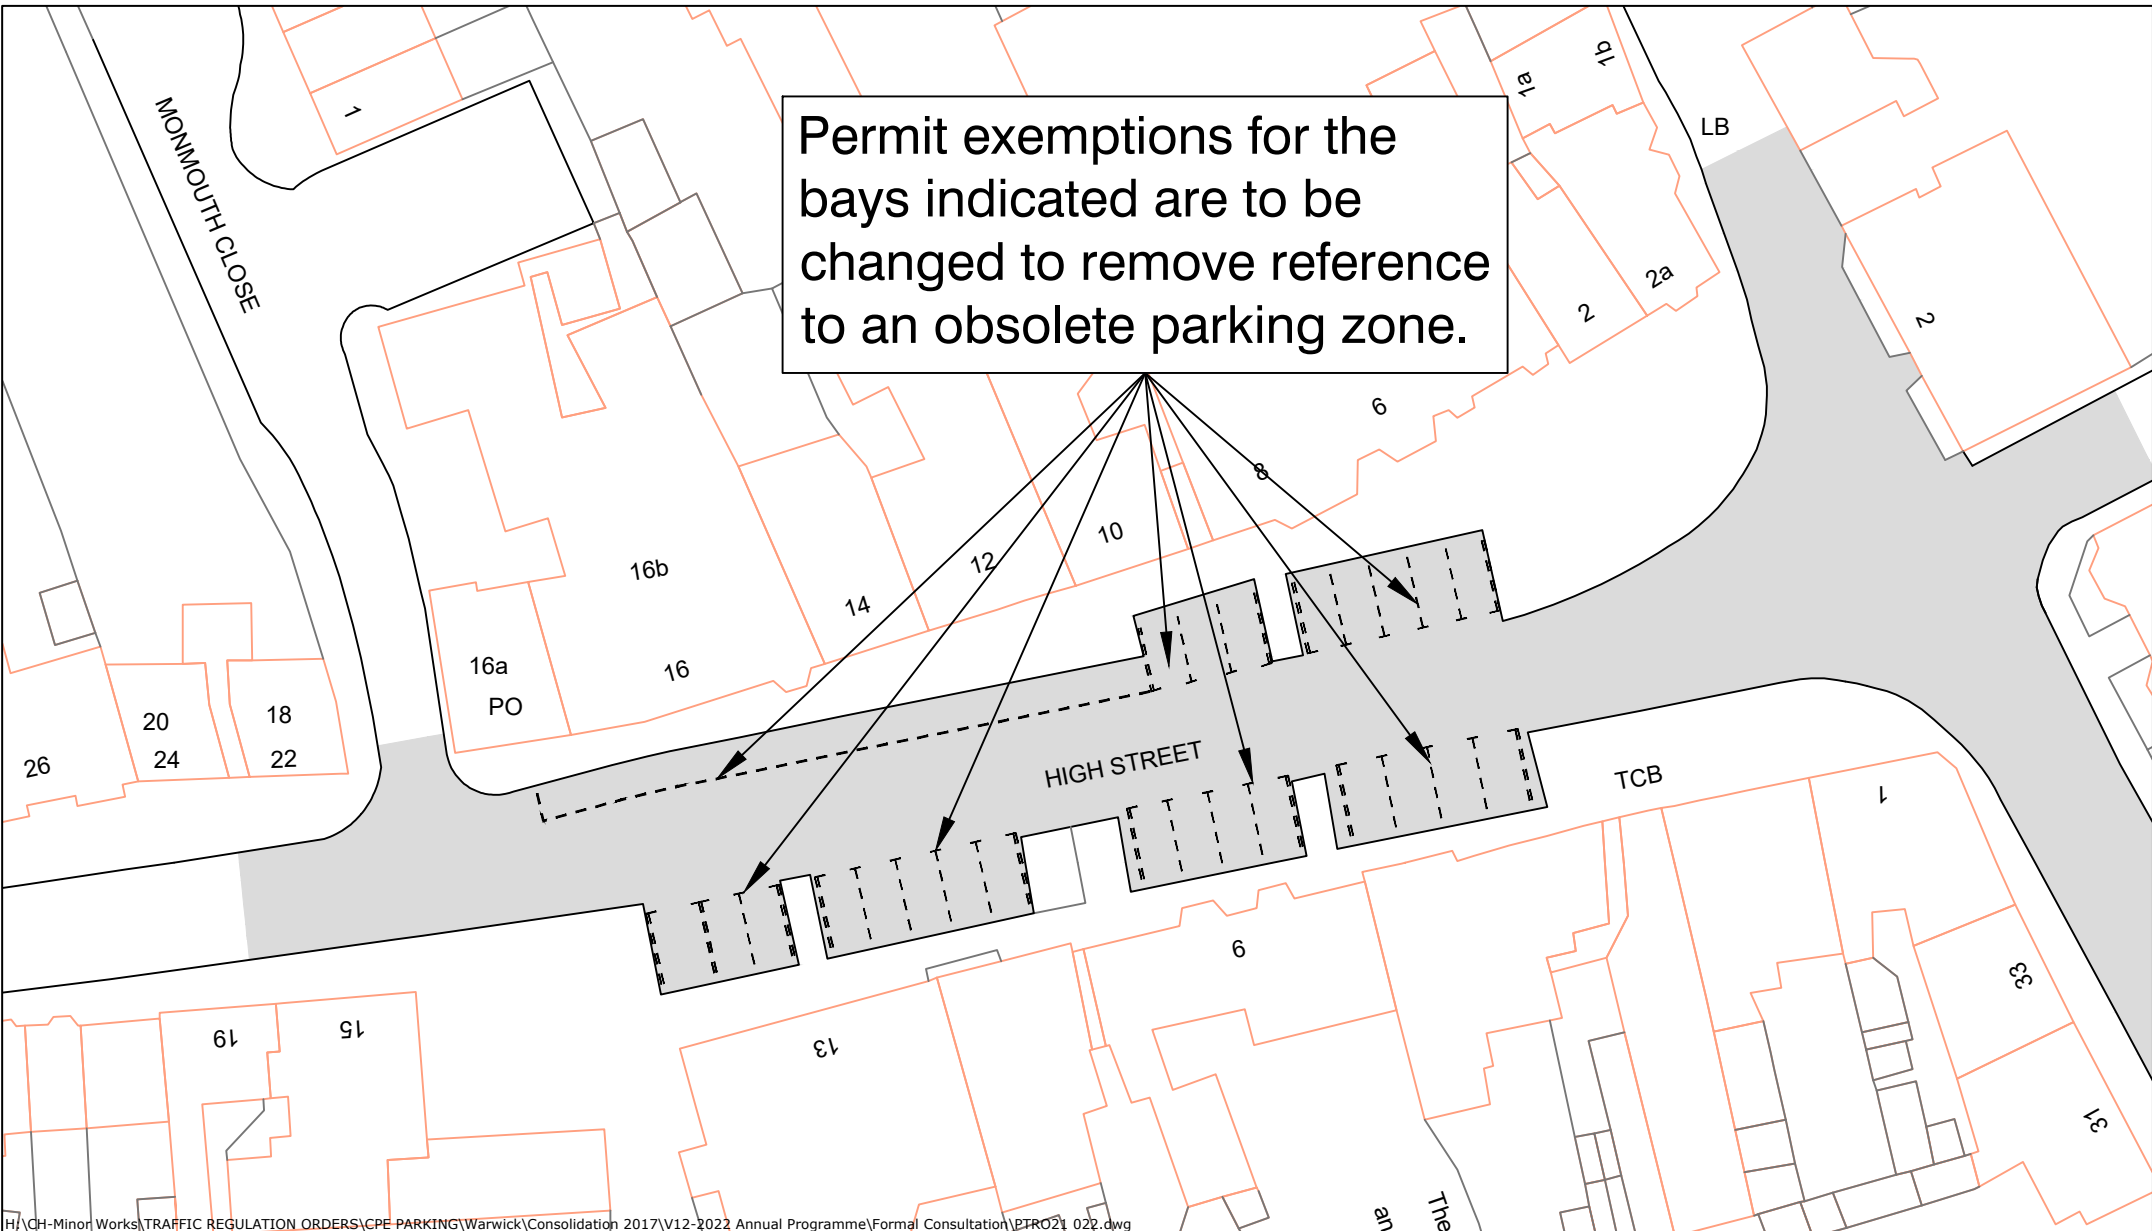

H:\CH-Minor Works\TRAFFIC REGULATION ORDERS\CPE PARKING\Warwick\Consolidation 2017\V12-2022 Annual Programme\Formal Consultation\PTRO21_022.dwg



Warwickshire County Council
TRANSPORT AND ECONOMY

Traffic & Road Safety
 Communities, Shire Hall Post Room
 Warwick, CV34 4SP
 Tel : 01926 410410

www.warwickshire.gov.uk
<mailto:communities@warwickshire.gov.uk>

NOTES

Based on Ordnance Survey mapping with the permission of the Controller of HMSO
 © Crown Copyright and database right 2011. Ordnance Survey 100019520.
 All rights reserved.
 Unauthorised reproduction infringes copyright and may lead to prosecution or civil proceedings.
 Warwickshire County Council.

REV	DATE	BY	CHK	AMENDMENT
-	--/--	-	-	-
-	--/--	-	-	-
-	--/--	-	-	-
-	--/--	-	-	-
-	--/--	-	-	-

Drawing title	High Street Kenilworth
Project title	
	Limited Waiting Restrictions
	Warwick District CPE Variation No.12

Drawn by	BD	Checked by	GS
Date	22 March 2022		
Scale	NTS @ A4_L		
Drawing number	PTRO21-022-011		