

Double yellow lines are proposed to be installed in the locations shown

Limited Waiting parking bays (2 hours 8am-8pm) with residents permit exemptions are proposed to be installed in the location shown.

H:\CH\Minor Works\TRAFFIC REGULATION ORDERS\CPE PARKING\Warwick\Feasibility Studies\2022 - L6\Informal Consultation\Consultation Drawing.dwg



Warwickshire County Council
TRANSPORT AND ECONOMY

Traffic & Road Safety
 Communities,
 Shire Hall Post Room
 Warwick, CV34 4SP
 Tel : 01926 410410

www.warwickshire.gov.uk
<mailto:communities@warwickshire.gov.uk>

NOTES


Based on Ordnance Survey mapping with the permission of the Controller of HMSO
 © Crown Copyright and database right 2011. Ordnance Survey 100019520.
 All rights reserved.
 Unauthorised reproduction infringes copyright and may lead to prosecution or civil proceedings.
 Warwickshire County Council.

REV	DATE	BY	CHK	AMENDMENT
-	--/--	-	-	-
-	--/--	-	-	-
-	--/--	-	-	-
-	--/--	-	-	-
-	--/--	-	-	-

Drawing title
**Plymouth Place
 Leamington Spa**

Project title
L6 Zone Extension

Drawn by BD	Checked by GS
Date 29 July 2022	
Scale NTS @ A3_L	
Drawing number PTRO22-004-001	

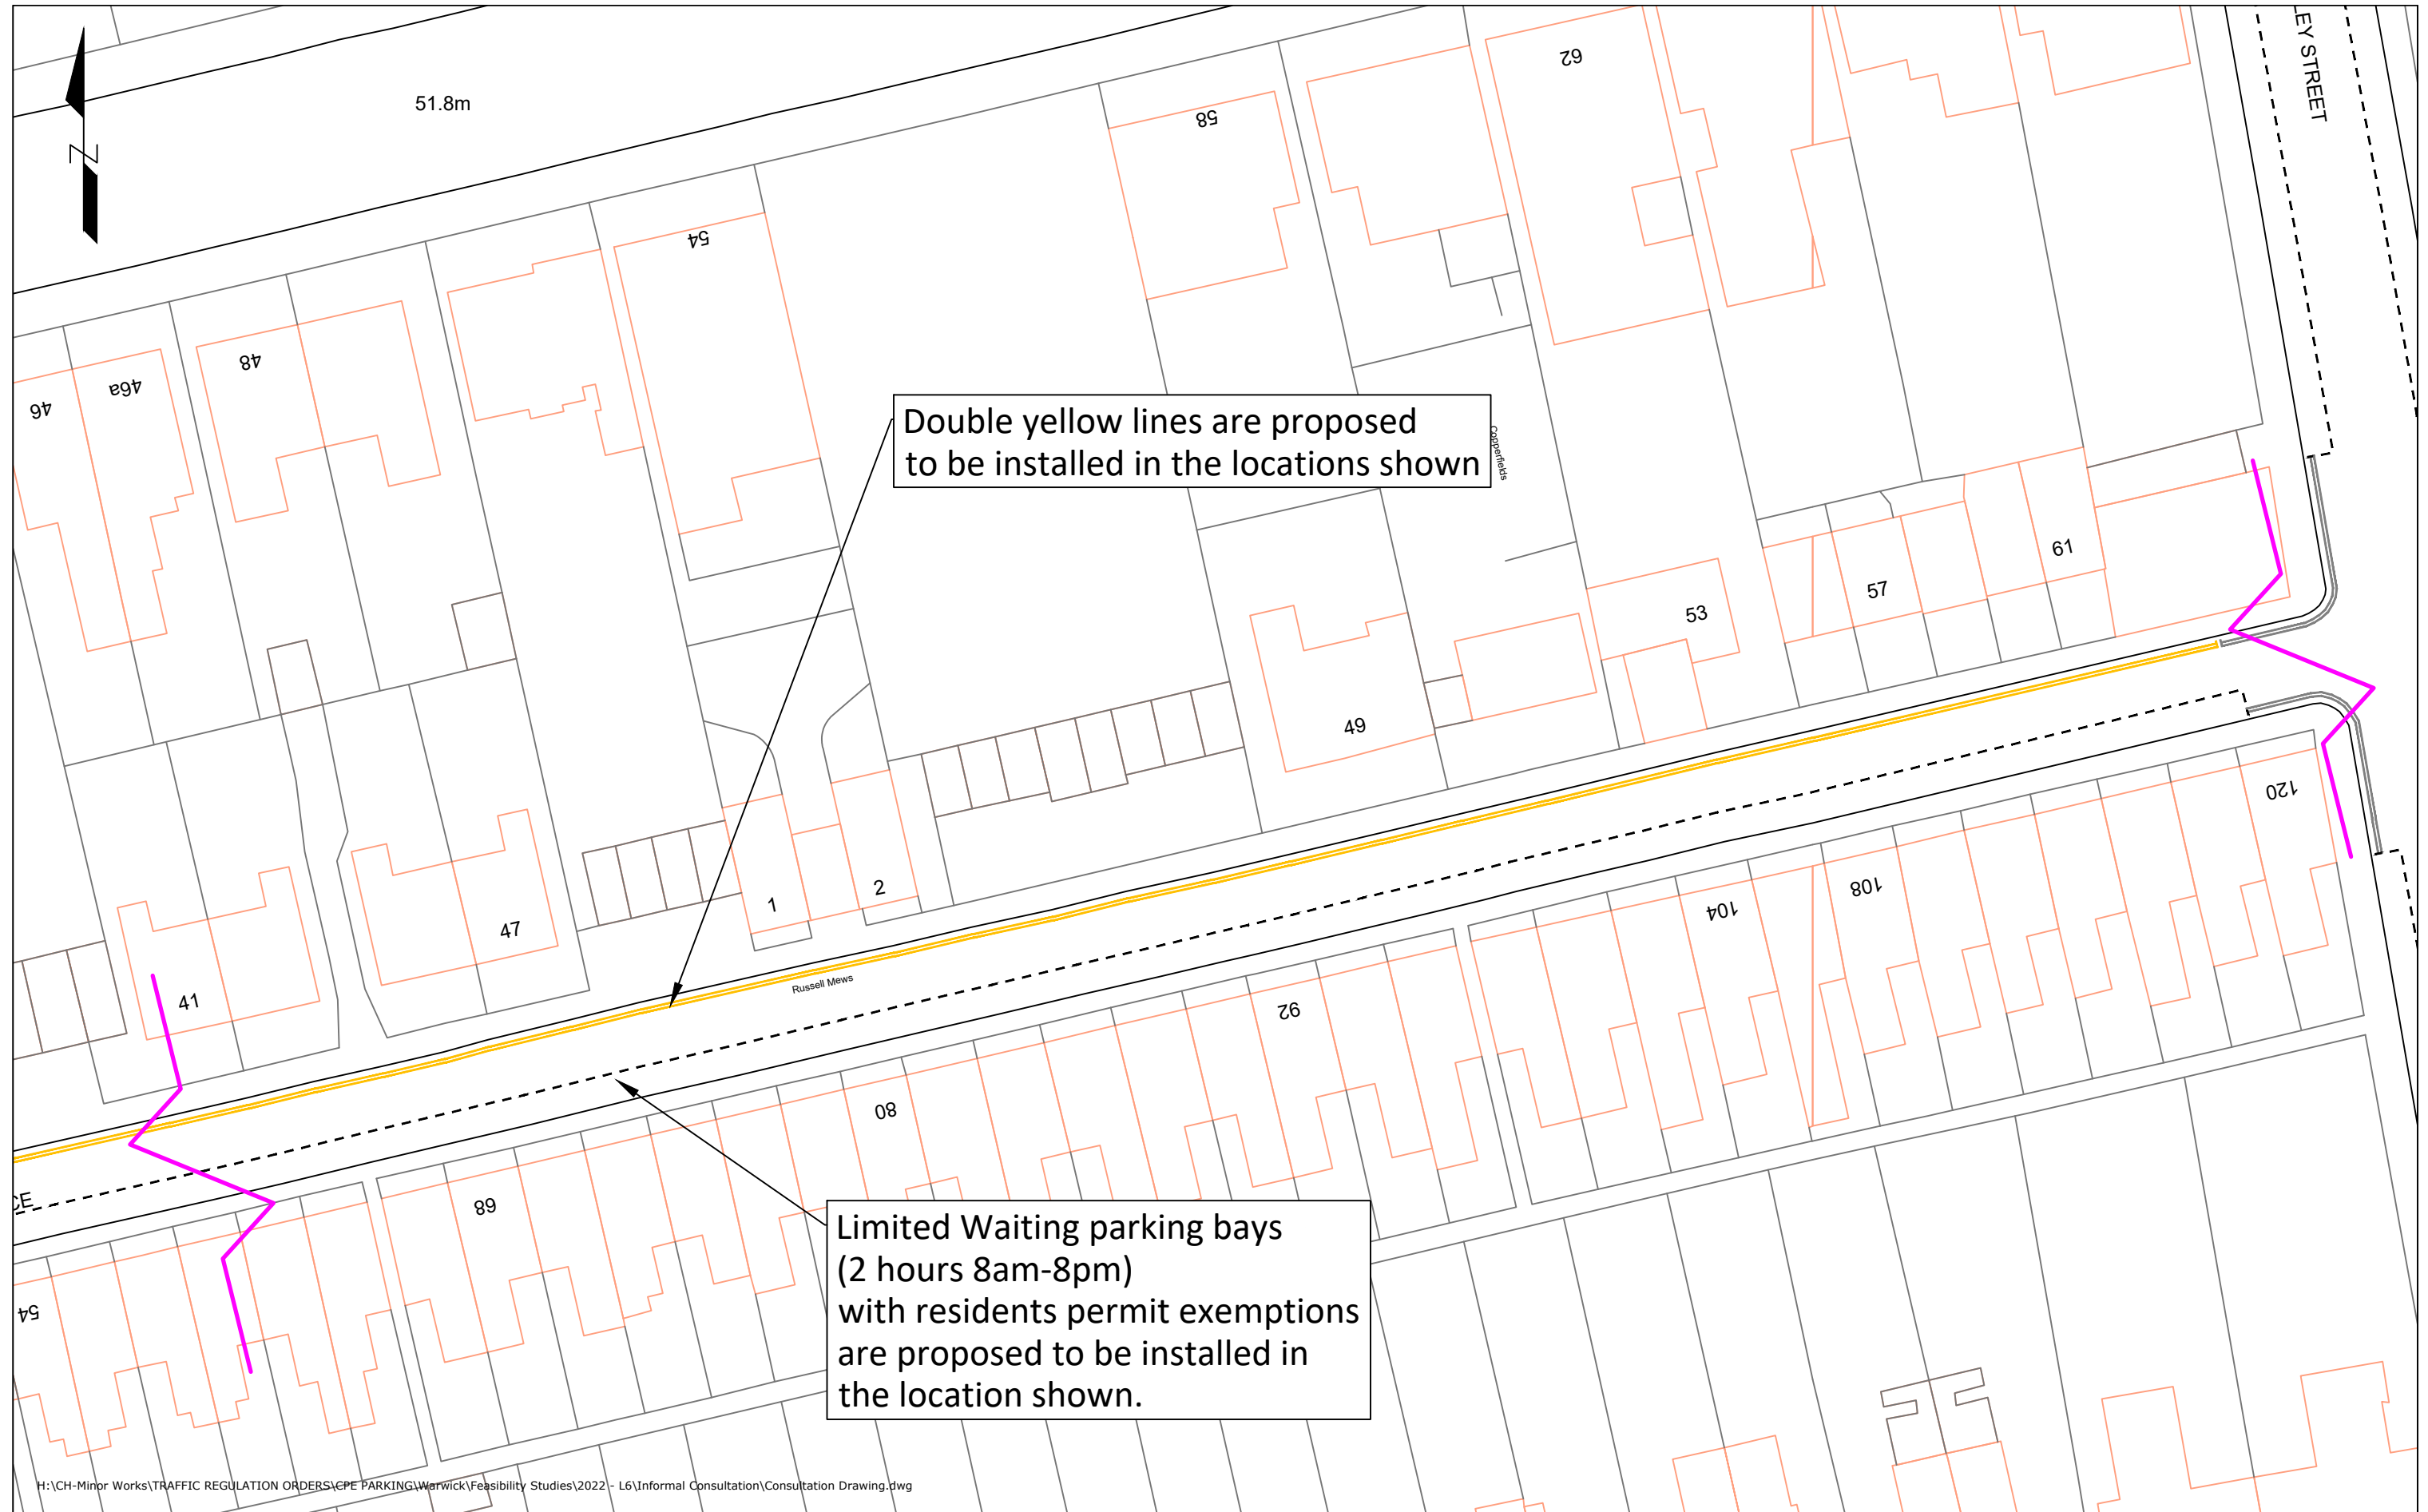

Double yellow lines are proposed to be installed in the locations shown

Limited Waiting parking bays (2 hours 8am-8pm) with residents permit exemptions are proposed to be installed in the location shown.

H:\CH-Minor Works\TRAFFIC REGULATION ORDERS\CPE PARKING\Warwick\Feasibility Studies\2022 - L6\Informal Consultation\Consultation Drawing.dwg



Warwickshire County Council
TRANSPORT AND ECONOMY

Traffic & Road Safety
 Communities,
 Shire Hall Post Room
 Warwick, CV34 4SP
 Tel : 01926 410410

www.warwickshire.gov.uk
<mailto:communities@warwickshire.gov.uk>

NOTES


Based on Ordnance Survey mapping with the permission of the Controller of HMSO
 © Crown Copyright and database right 2011. Ordnance Survey 100019520.
 All rights reserved.
 Unauthorised reproduction infringes copyright and may lead to prosecution or civil proceedings.
 Warwickshire County Council.

REV	DATE	BY	CHK	AMENDMENT
-	--/--	-	-	-
-	--/--	-	-	-
-	--/--	-	-	-
-	--/--	-	-	-
-	--/--	-	-	-

Drawing title
**Plymouth Place
 Leamington Spa**

Project title
L6 Zone Extension

Drawn by BD	Checked by GS
Date 29 July 2022	
Scale NTS @ A3_L	
Drawing number PTRO22-004-002	

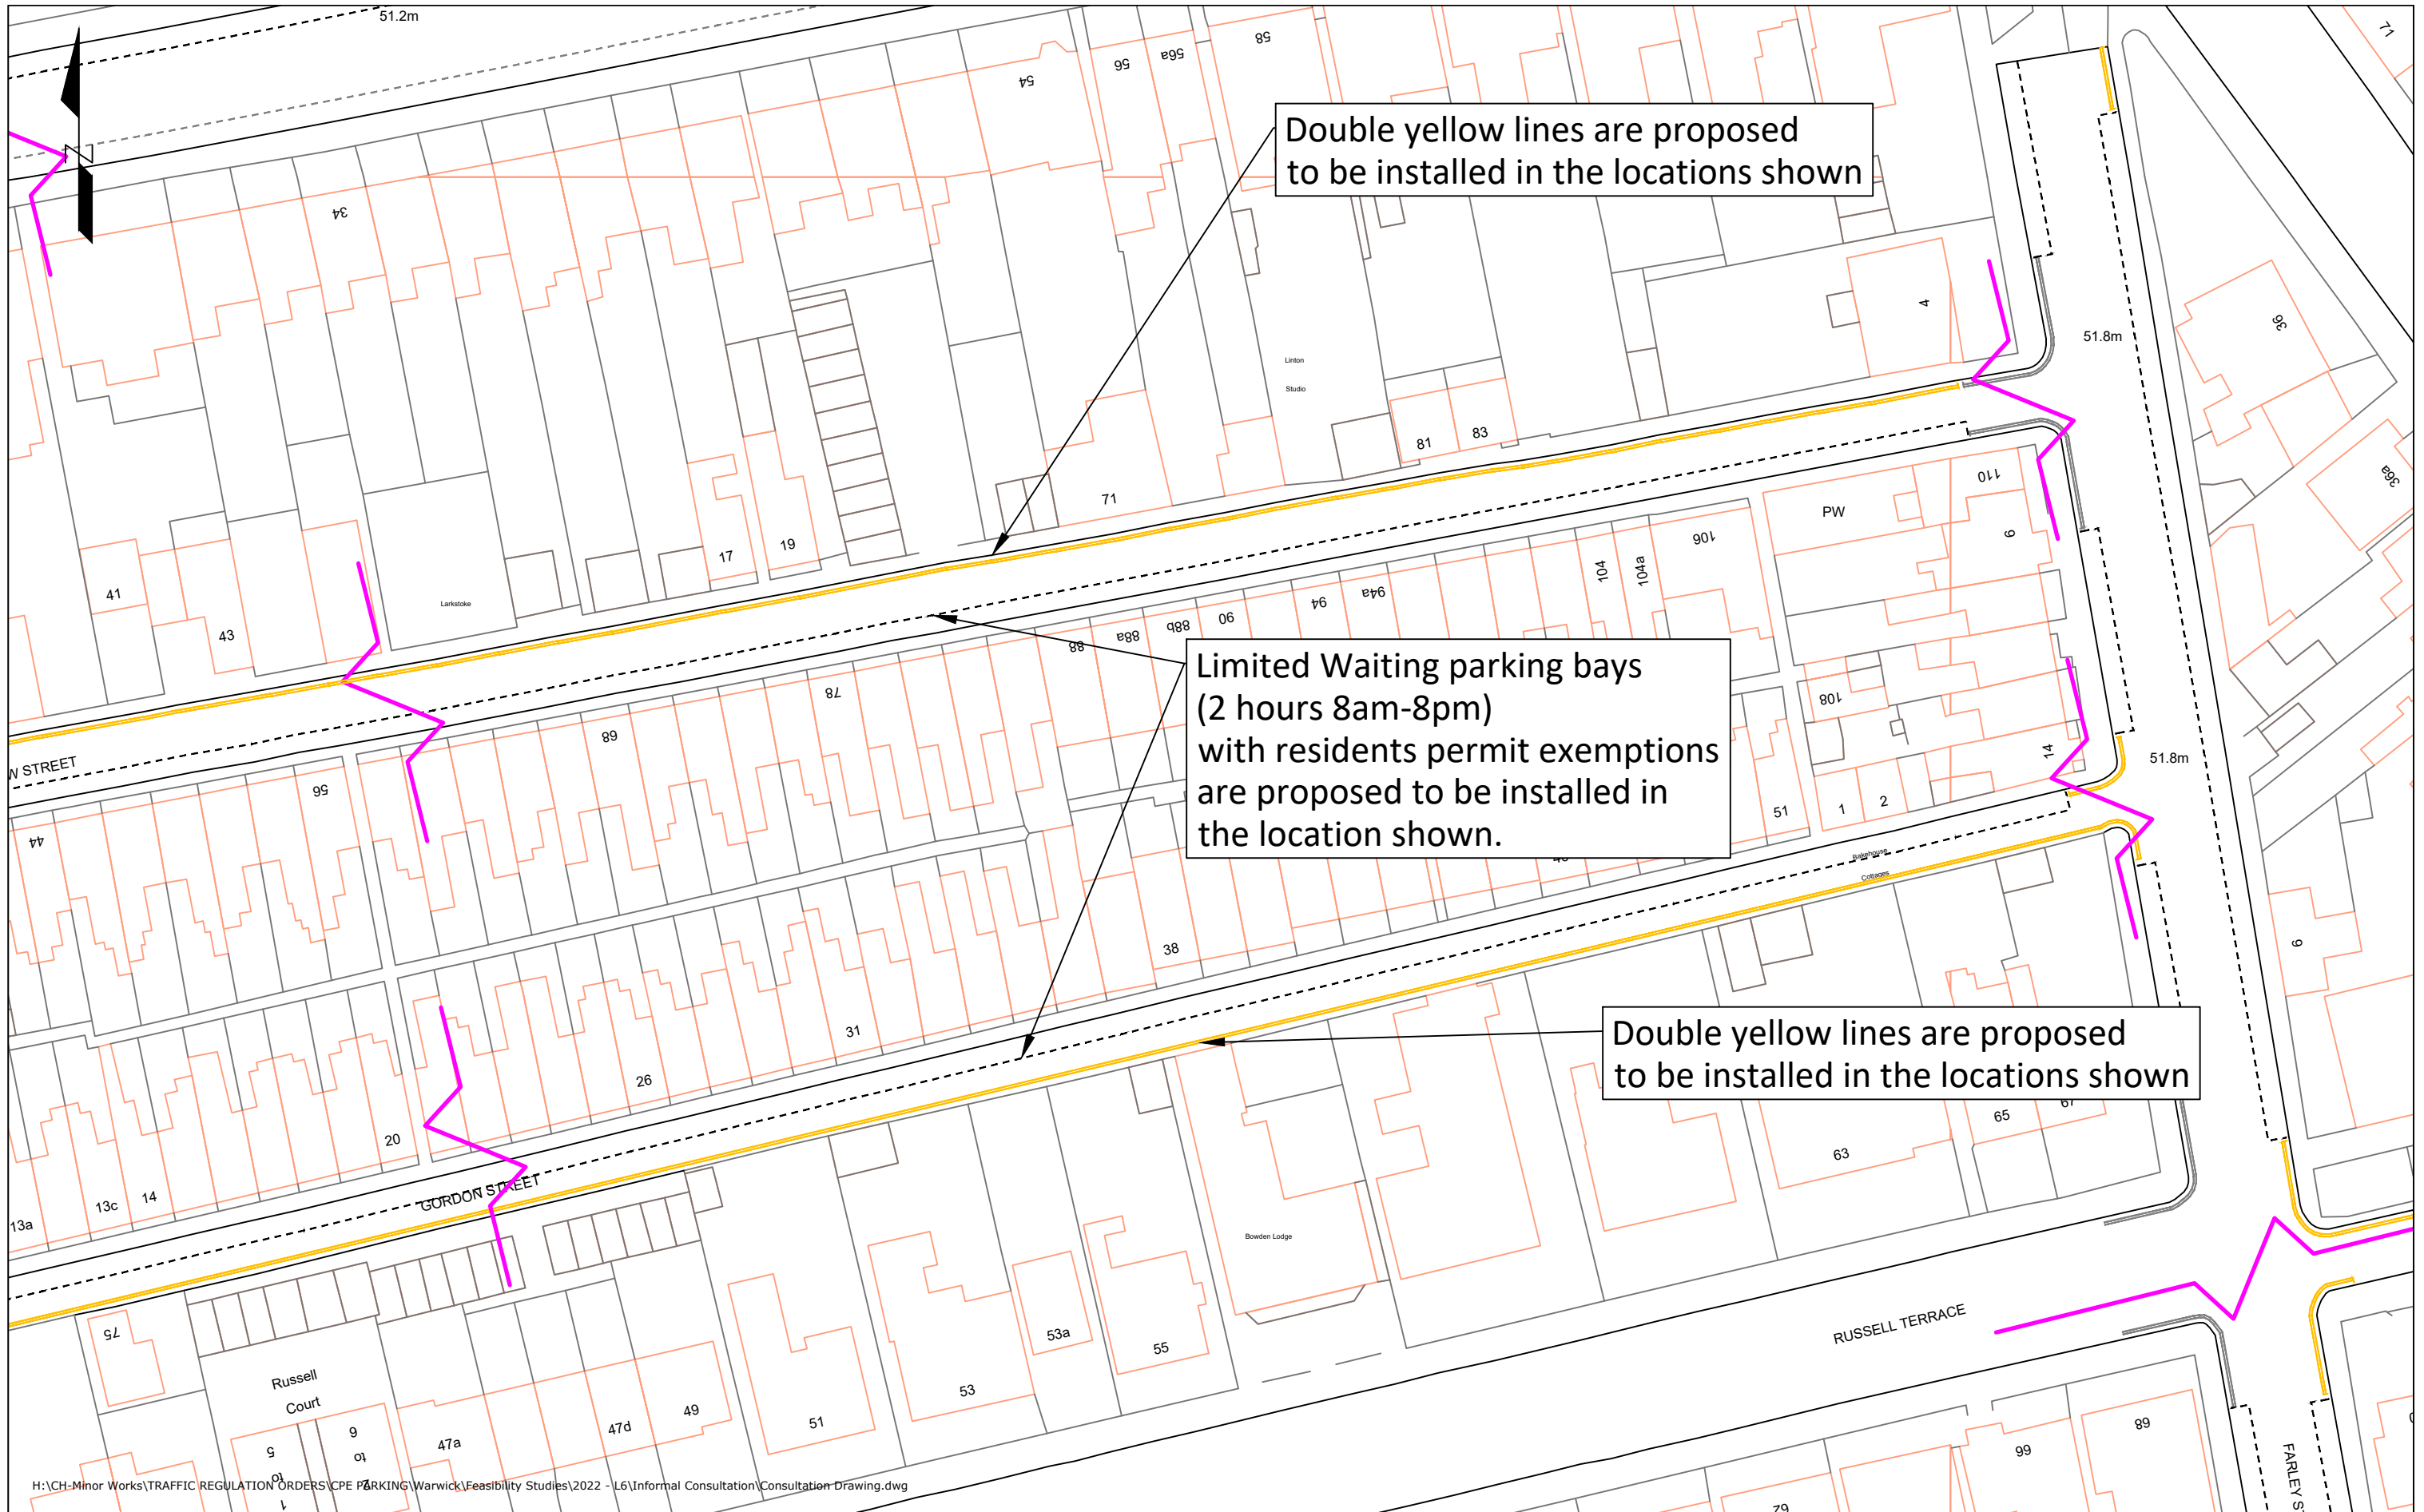

Warwickshire County Council
TRANSPORT AND ECONOMY
www.warwickshire.gov.uk
<mailto:communities@warwickshire.gov.uk>

Traffic & Road Safety
 Communities,
 Shire Hall Post Room
 Warwick, CV34 4SP
 Tel : 01926 410410

NOTES

Based on Ordnance Survey mapping with the permission of the Controller of HMSO
 © Crown Copyright and database right 2011. Ordnance Survey 100019520.
 All rights reserved.
 Unauthorised reproduction infringes copyright and may lead to prosecution or civil proceedings.
 Warwickshire County Council.


REV	DATE	BY	CHK	AMENDMENT
-	--/--	-	-	-
-	--/--	-	-	-
-	--/--	-	-	-
-	--/--	-	-	-
-	--/--	-	-	-

Drawing title
**New Street and Gordon Street
 Leamington Spa**

Project title
L6 Zone Extension

Drawn by BD	Checked by GS
Date 29 July 2022	
Scale NTS @ A3_L	
Drawing number PTRO22-004-003	

H:\CH-Minor Works\TRAFFIC REGULATION ORDERS\CPE PARKING\Warwick\Feasibility Studies\2022 - L6\Informal Consultation\Consultation Drawing.dwg

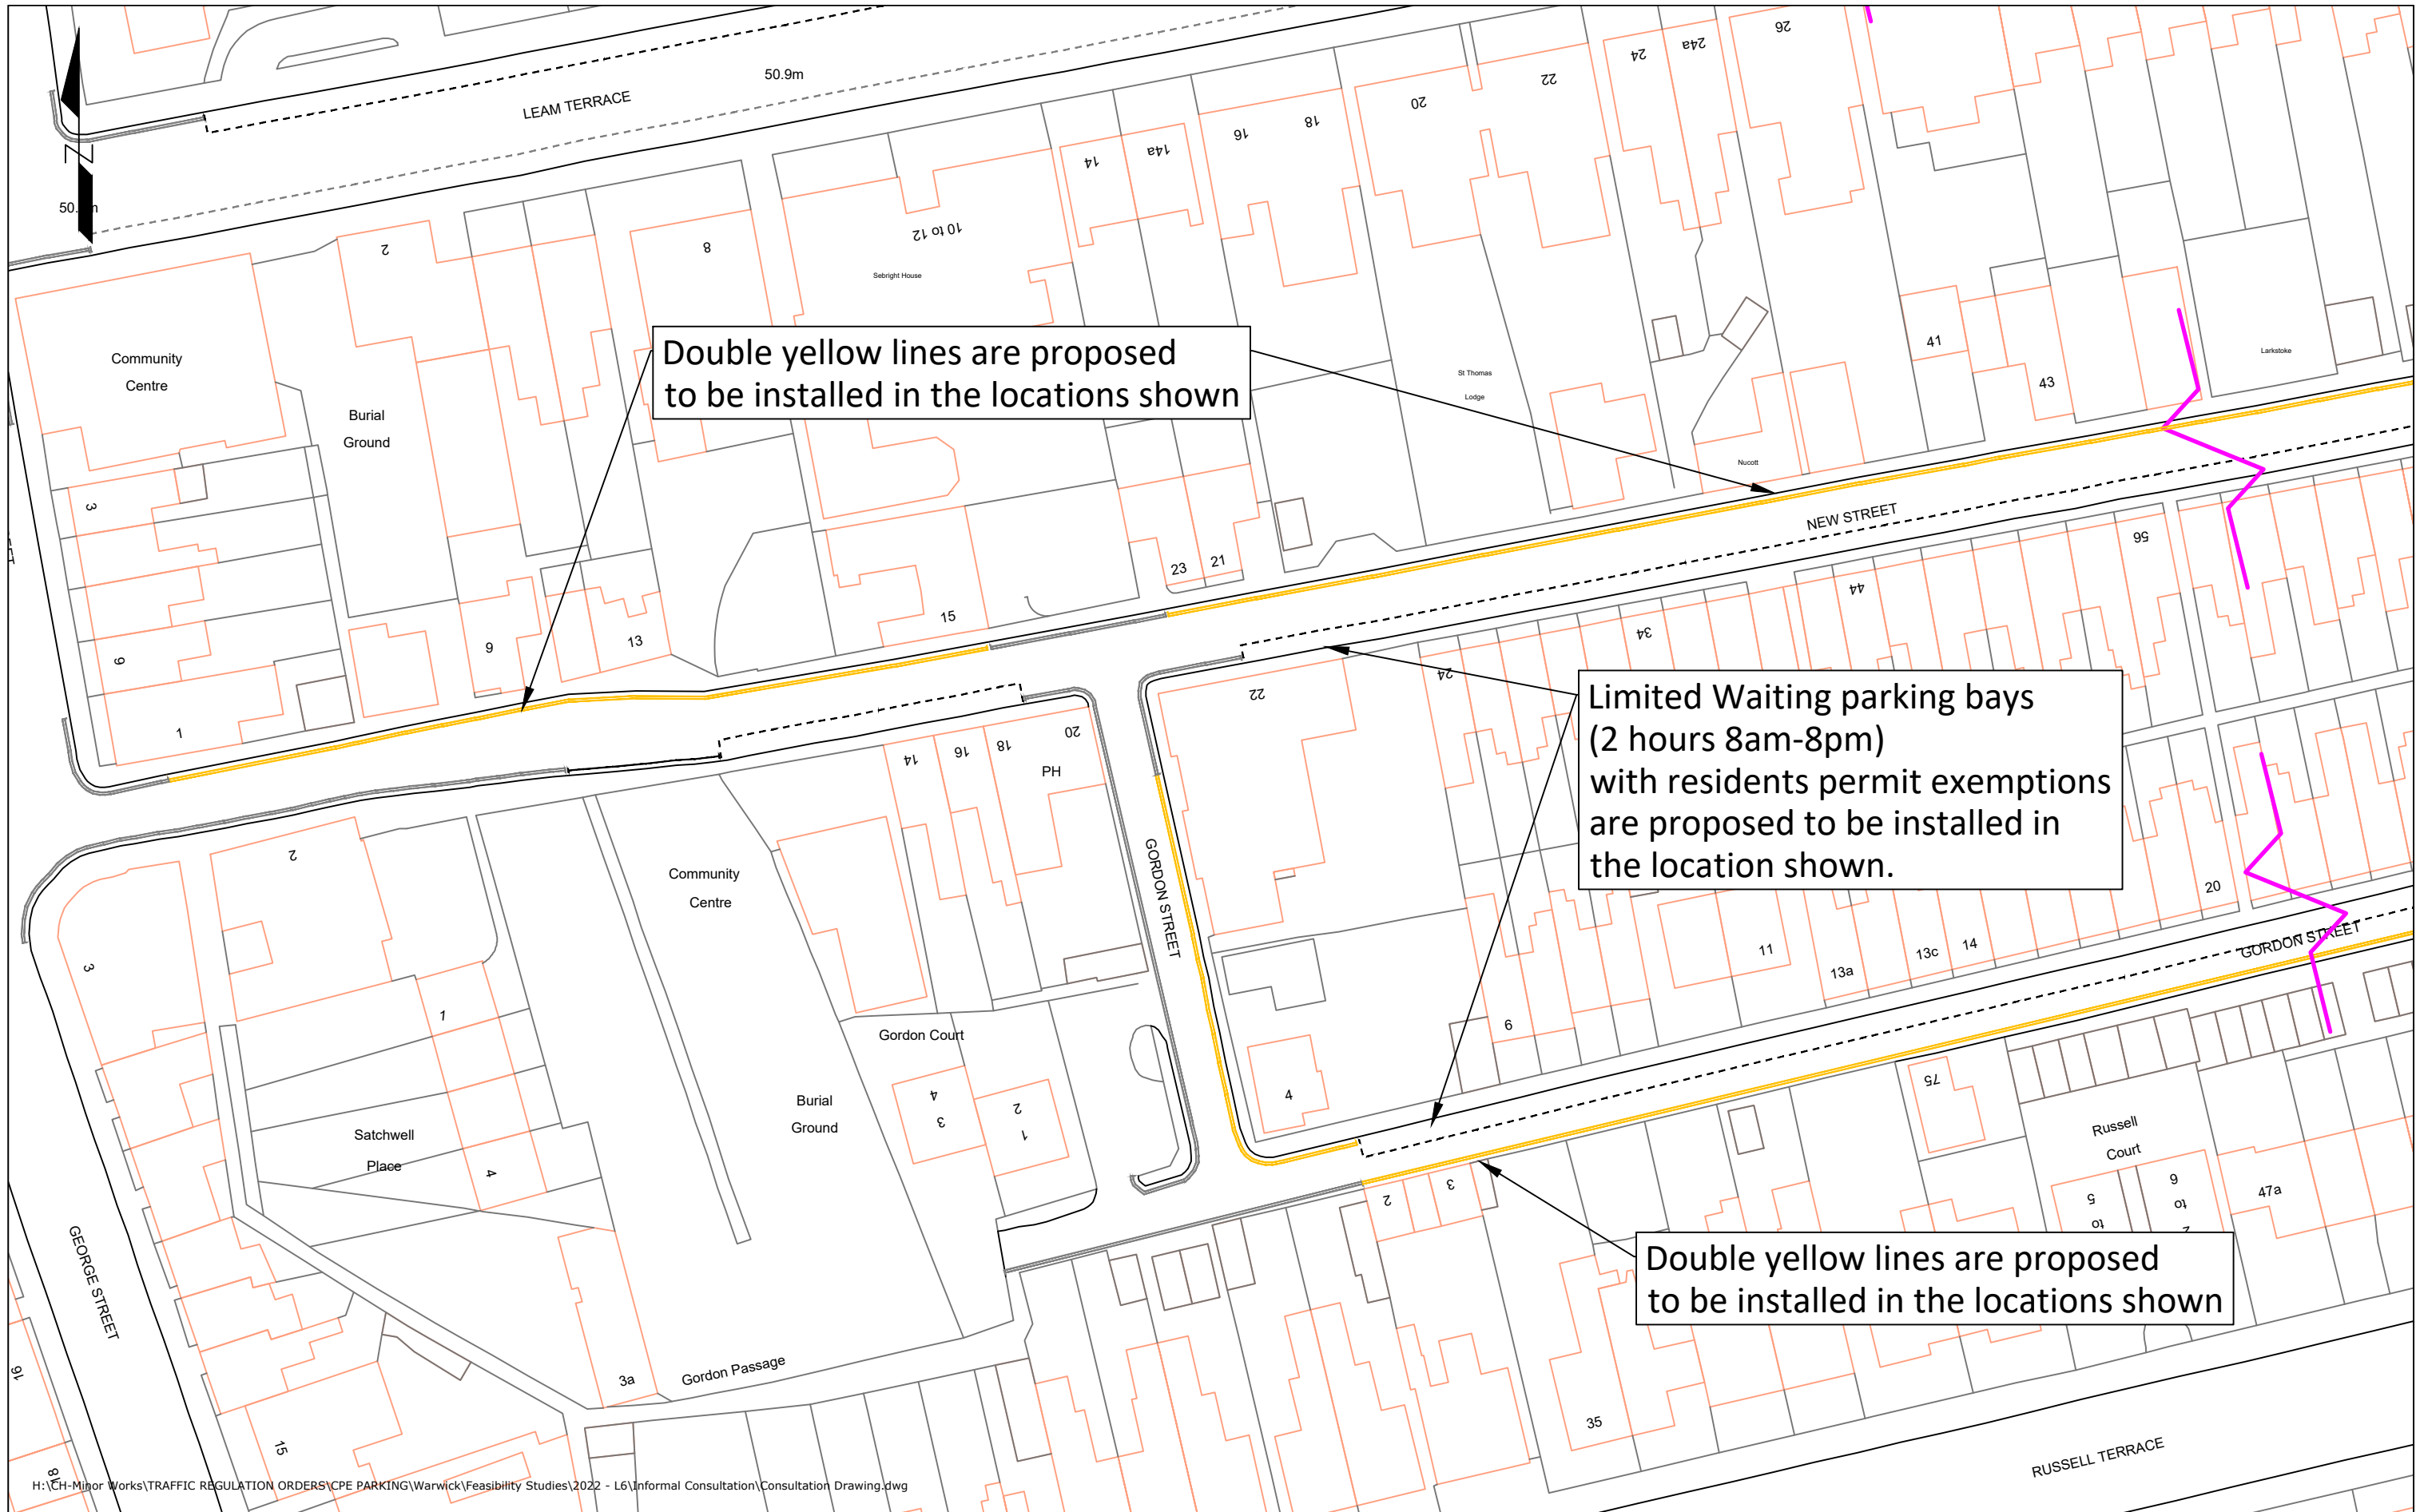

Double yellow lines are proposed to be installed in the locations shown

Limited Waiting parking bays (2 hours 8am-8pm) with residents permit exemptions are proposed to be installed in the location shown.

Double yellow lines are proposed to be installed in the locations shown

H:\CH-Minor Works\TRAFFIC REGULATION ORDERS\CPE PARKING\Warwick\Feasibility Studies\2022 - L6\Informal Consultation\Consultation Drawing.dwg

NOTES

Based on Ordnance Survey mapping with the permission of the Controller of HMSO
 © Crown Copyright and database right 2011. Ordnance Survey 100019520.
 All rights reserved.
 Unauthorised reproduction infringes copyright and may lead to prosecution or civil proceedings.
 Warwickshire County Council.

REV	DATE	BY	CHK	AMENDMENT
-	--/--	-	-	-
-	--/--	-	-	-
-	--/--	-	-	-
-	--/--	-	-	-
-	--/--	-	-	-

Drawing title
**New Street and Gordon Street
 Leamington Spa**


Project title
L6 Zone Extension

Drawn by BD	Checked by GS
Date 29 July 2022	
Scale NTS @ A3_L	
Drawing number PTRO22-004-004	



Traffic & Road Safety
 Communities,
 Shire Hall Post Room
 Warwick, CV34 4SP
 Tel : 01926 410410

www.warwickshire.gov.uk
<mailto:communities@warwickshire.gov.uk>

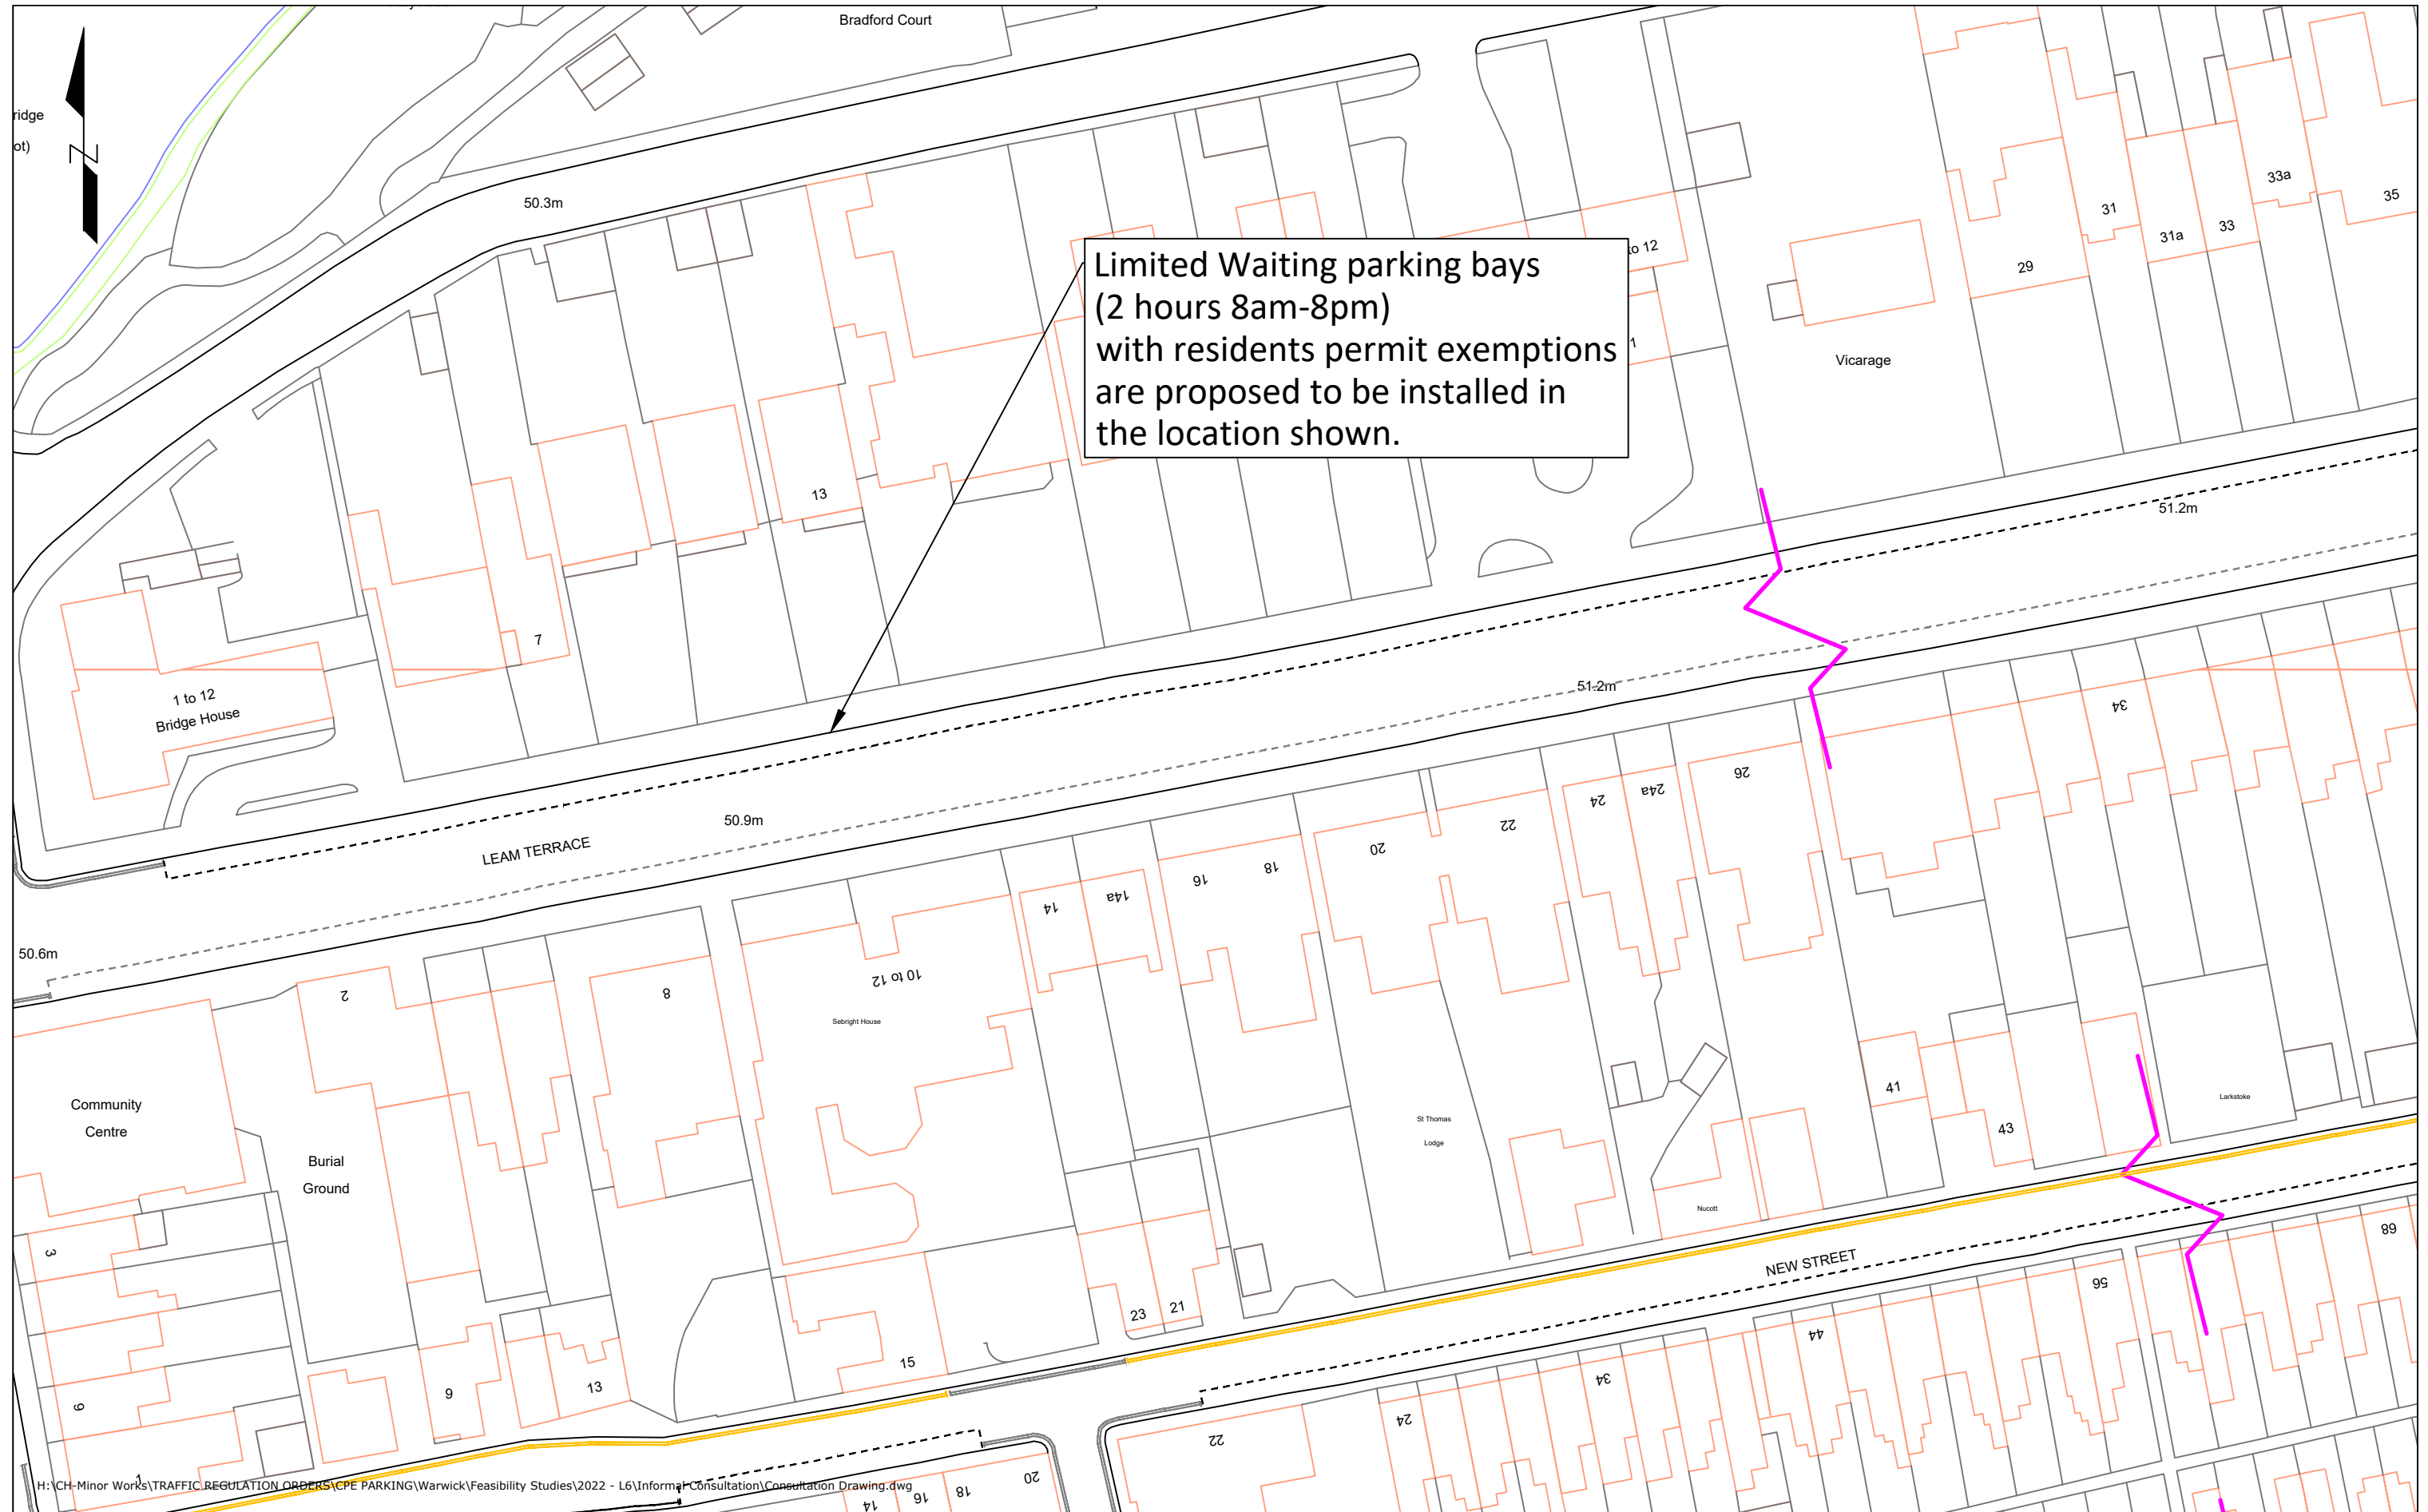

Limited Waiting parking bays
(2 hours 8am-8pm)
with residents permit exemptions
are proposed to be installed in
the location shown.



Warwickshire County Council
TRANSPORT AND ECONOMY

Traffic & Road Safety
Communities,
Shire Hall Post Room
Warwick, CV34 4SP
Tel : 01926 410410

www.warwickshire.gov.uk
<mailto:communities@warwickshire.gov.uk>

NOTES


Based on Ordnance Survey mapping with the permission of the Controller of HMSO
© Crown Copyright and database right 2011. Ordnance Survey 100019520.
All rights reserved.
Unauthorised reproduction infringes copyright and may lead to prosecution or civil proceedings.
Warwickshire County Council.

REV	DATE	BY	CHK	AMENDMENT
-	--/--	-	-	-
-	--/--	-	-	-
-	--/--	-	-	-
-	--/--	-	-	-
-	--/--	-	-	-

Drawing title
**Leam Terrace
Leamington Spa**

Project title
L6 Zone Extension

Drawn by BD	Checked by GS
Date 29 July 2022	
Scale NTS @ A3_L	
Drawing number PTRO22-004-005	

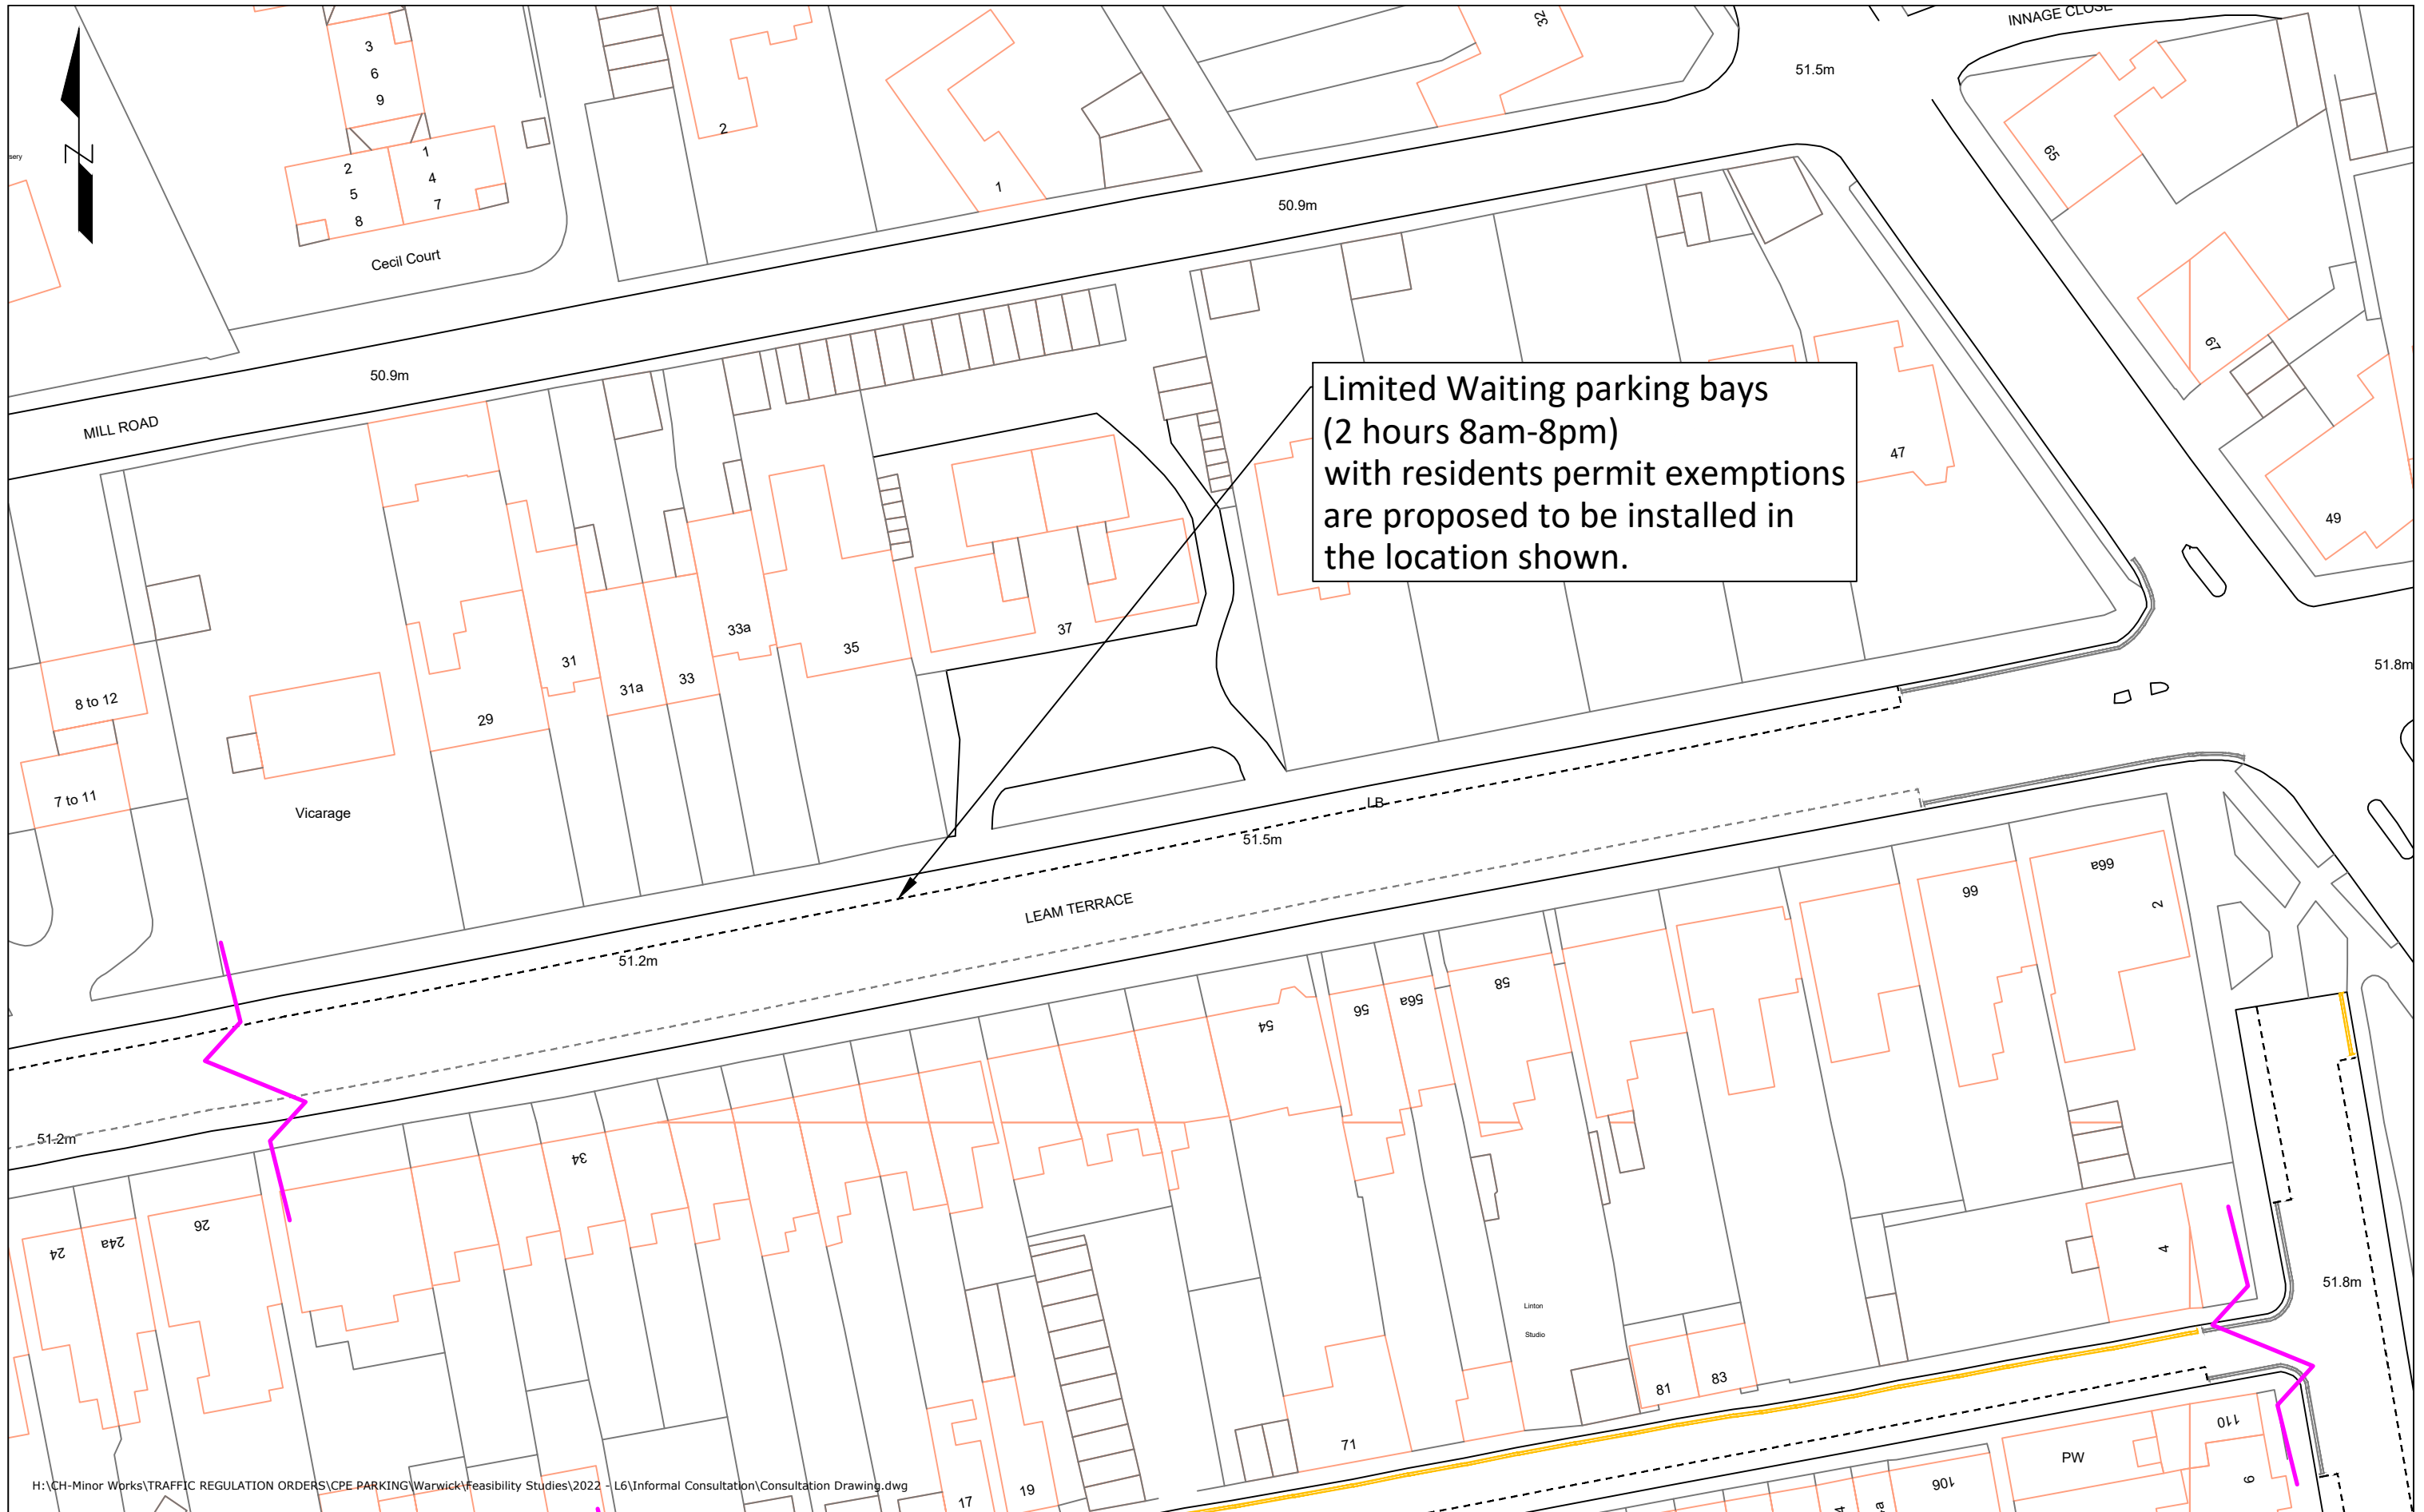

H:\CH-Minor Works\TRAFFIC REGULATION ORDERS\CPE PARKING\Warwick\Feasibility Studies\2022 - L6\Informal Consultation\Consultation Drawing.dwg

NOTES

Based on Ordnance Survey mapping with the permission of the Controller of HMSO
 © Crown Copyright and database right 2011. Ordnance Survey 100019520.
 All rights reserved.
 Unauthorised reproduction infringes copyright and may lead to prosecution or civil proceedings.
 Warwickshire County Council.

REV	DATE	BY	CHK	AMENDMENT
-	--/--	-	-	-
-	--/--	-	-	-
-	--/--	-	-	-
-	--/--	-	-	-
-	--/--	-	-	-


Drawing title
**Leam Terrace
 Leamington Spa**
 -
 -
 Project title
L6 Zone Extension

Drawn by BD	Checked by GS
Date 29 July 2022	
Scale NTS @ A3_L	
Drawing number PTRO22-004-006	



Traffic & Road Safety
 Communities,
 Shire Hall Post Room
 Warwick, CV34 4SP
 Tel : 01926 410410

www.warwickshire.gov.uk
<mailto:communities@warwickshire.gov.uk>

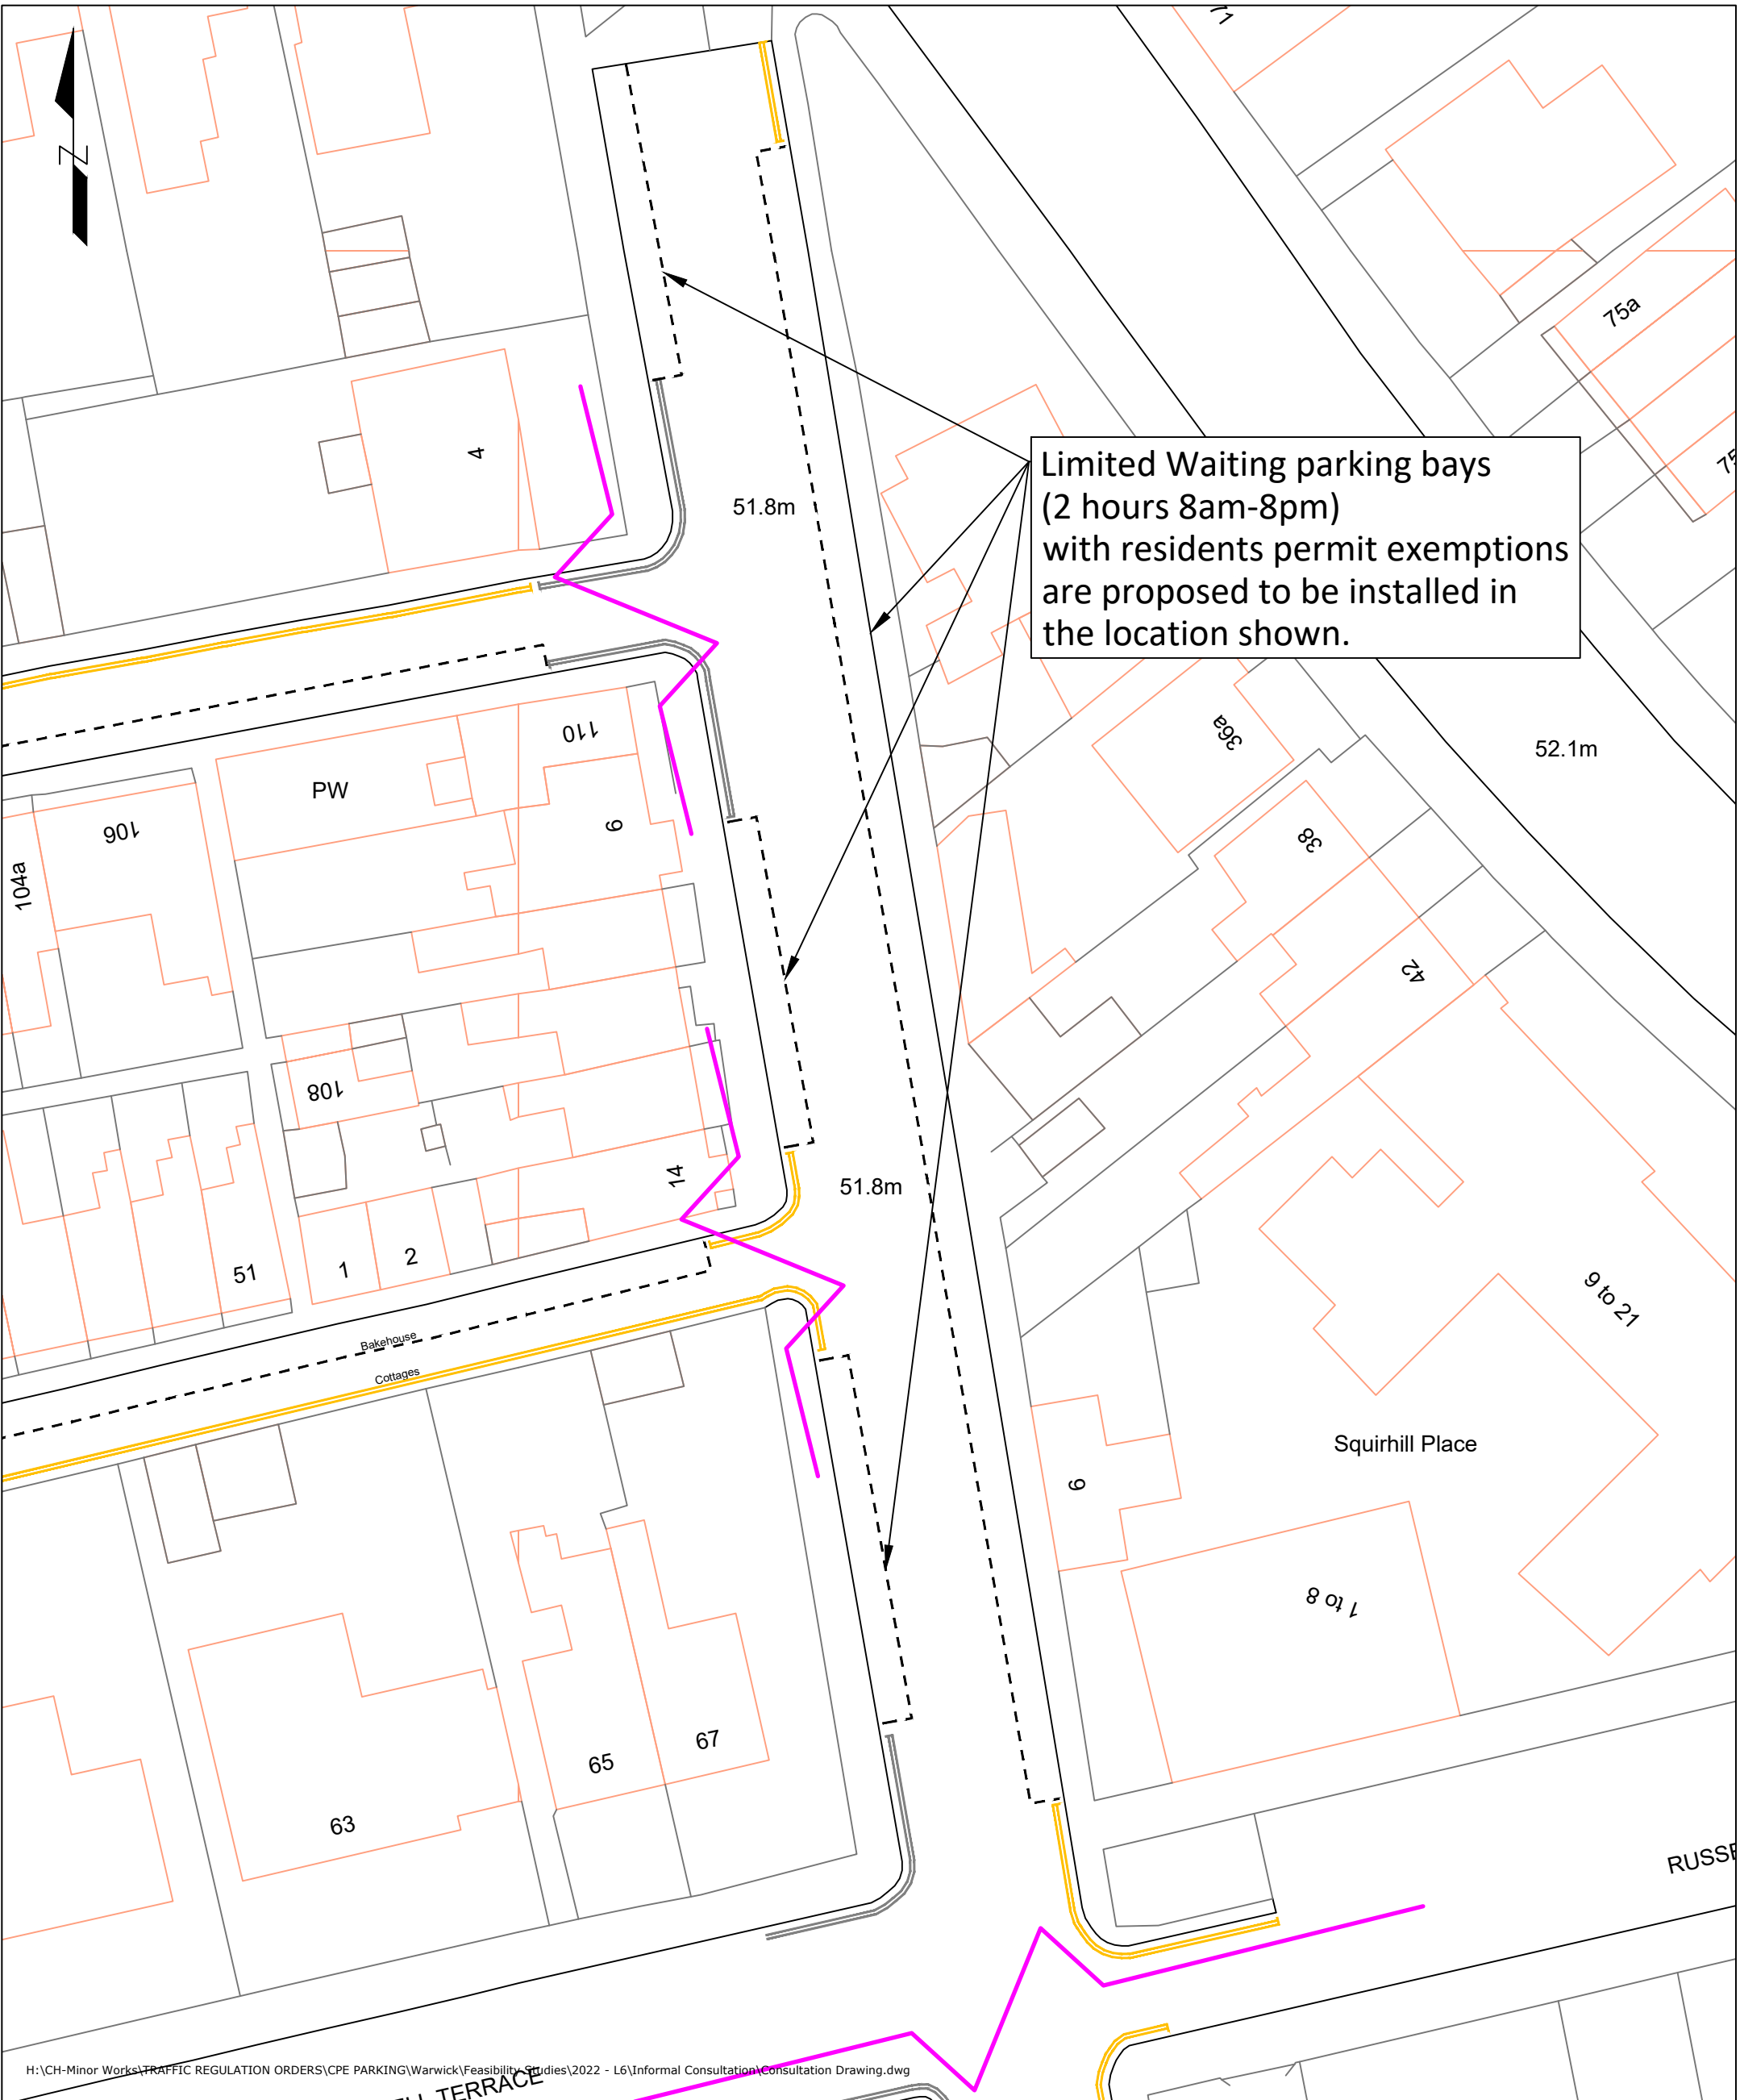

Limited Waiting parking bays
(2 hours 8am-8pm)
with residents permit exemptions
are proposed to be installed in
the location shown.

H:\CH-Minor Works\TRAFFIC REGULATION ORDERS\CPE PARKING\Warwick\Feasibility Studies\2022 - L6\Informal Consultation\Consultation Drawing.dwg

REV	DATE	BY	CHK	AMENDMENT	REV	DATE	BY	CHK	AMENDMENT	REV	DATE	BY	CHK	AMENDMENT
-	--/--	-	-	-	-	--/--	-	-	-	-	--/--	-	-	-
-	--/--	-	-	-	-	--/--	-	-	-	-	--/--	-	-	-



Warwickshire
County Council
TRANSPORT
AND ECONOMY

Traffic & Road Safety
Communities,
Shire Hall Post Room
Warwick, CV34 4SP
Tel : 01926 410410

www.warwickshire.gov.uk
<mailto:communities@warwickshire.gov.uk>


NOTES

Based on Ordnance Survey mapping with the permission of the Controller of HMSO
© Crown Copyright and database right 2011. Ordnance Survey 100019520.
All rights reserved.
Unauthorised reproduction infringes copyright and may lead to prosecution or civil proceedings.
Warwickshire County Council.

Drawing title
**Farley Street
Leamington Spa**

Project title
L6 Zone Extension

Drawn by BD	Checked by GS
Date 29 July 2022	
Scale NTS @ A3_P	
Drawing number PTRO22-004-007	

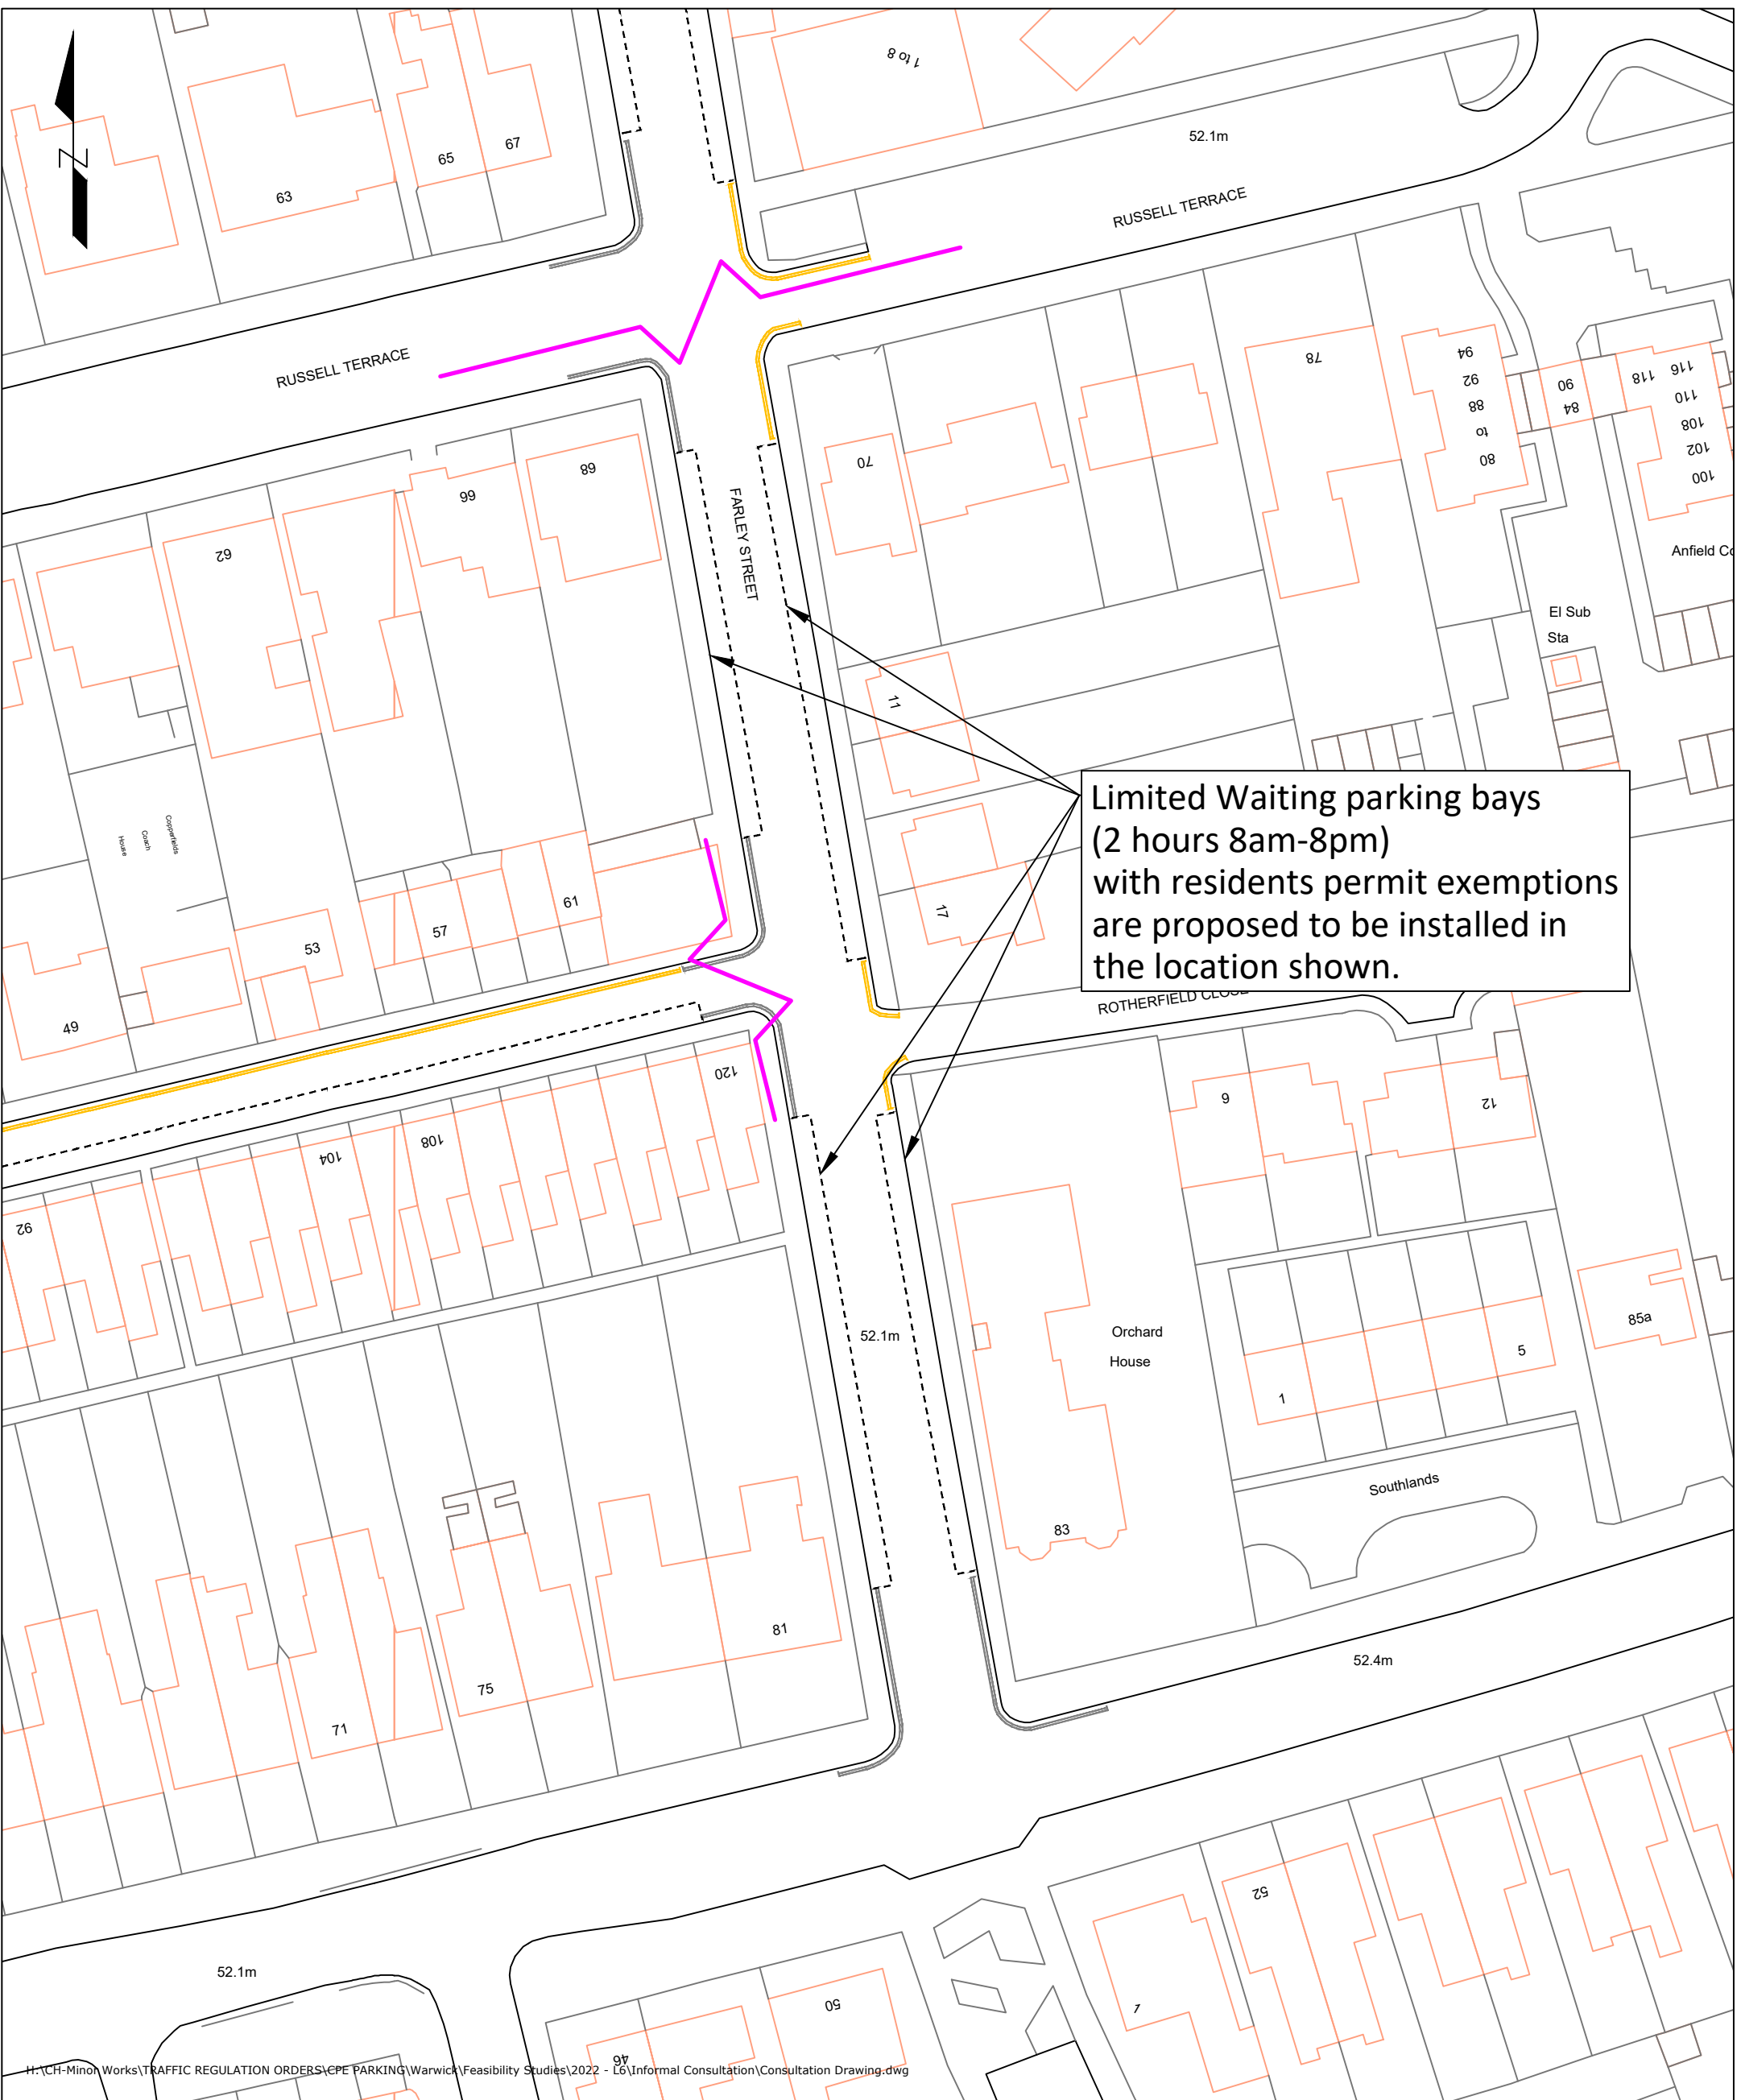

Limited Waiting parking bays
(2 hours 8am-8pm)
with residents permit exemptions
are proposed to be installed in
the location shown.

H:\CH-Minor Works\TRAFFIC REGULATION ORDERS\CPE PARKING\Warwick\Feasibility Studies\2022 - L6\Informal Consultation\Consultation Drawing.dwg

REV	DATE	BY	CHK	AMENDMENT	REV	DATE	BY	CHK	AMENDMENT	REV	DATE	BY	CHK	AMENDMENT
-	--/--	-	-	-	-	--/--	-	-	-	-	--/--	-	-	-
-	--/--	-	-	-	-	--/--	-	-	-	-	--/--	-	-	-

Warwickshire County Council
TRANSPORT AND ECONOMY

Traffic & Road Safety
Communities,
Shire Hall Post Room
Warwick, CV34 4SP
Tel : 01926 410410

www.warwickshire.gov.uk
<mailto:communities@warwickshire.gov.uk>

NOTES

Based on Ordnance Survey mapping with the permission of the Controller of HMSO
© Crown Copyright and database right 2011. Ordnance Survey 100019520.
All rights reserved.
Unauthorised reproduction infringes copyright and may lead to prosecution or civil proceedings.
Warwickshire County Council.

Drawing title
Farley Street Leamington Spa

Project title
L6 Zone Extension

Drawn by BD	Checked by GS
Date 29 July 2022	
Scale NTS @ A3_P	
Drawing number PTRO22-004-008	