


Doctor's parking pay to be removed at the location shown
 Parking bay to return to RPS.

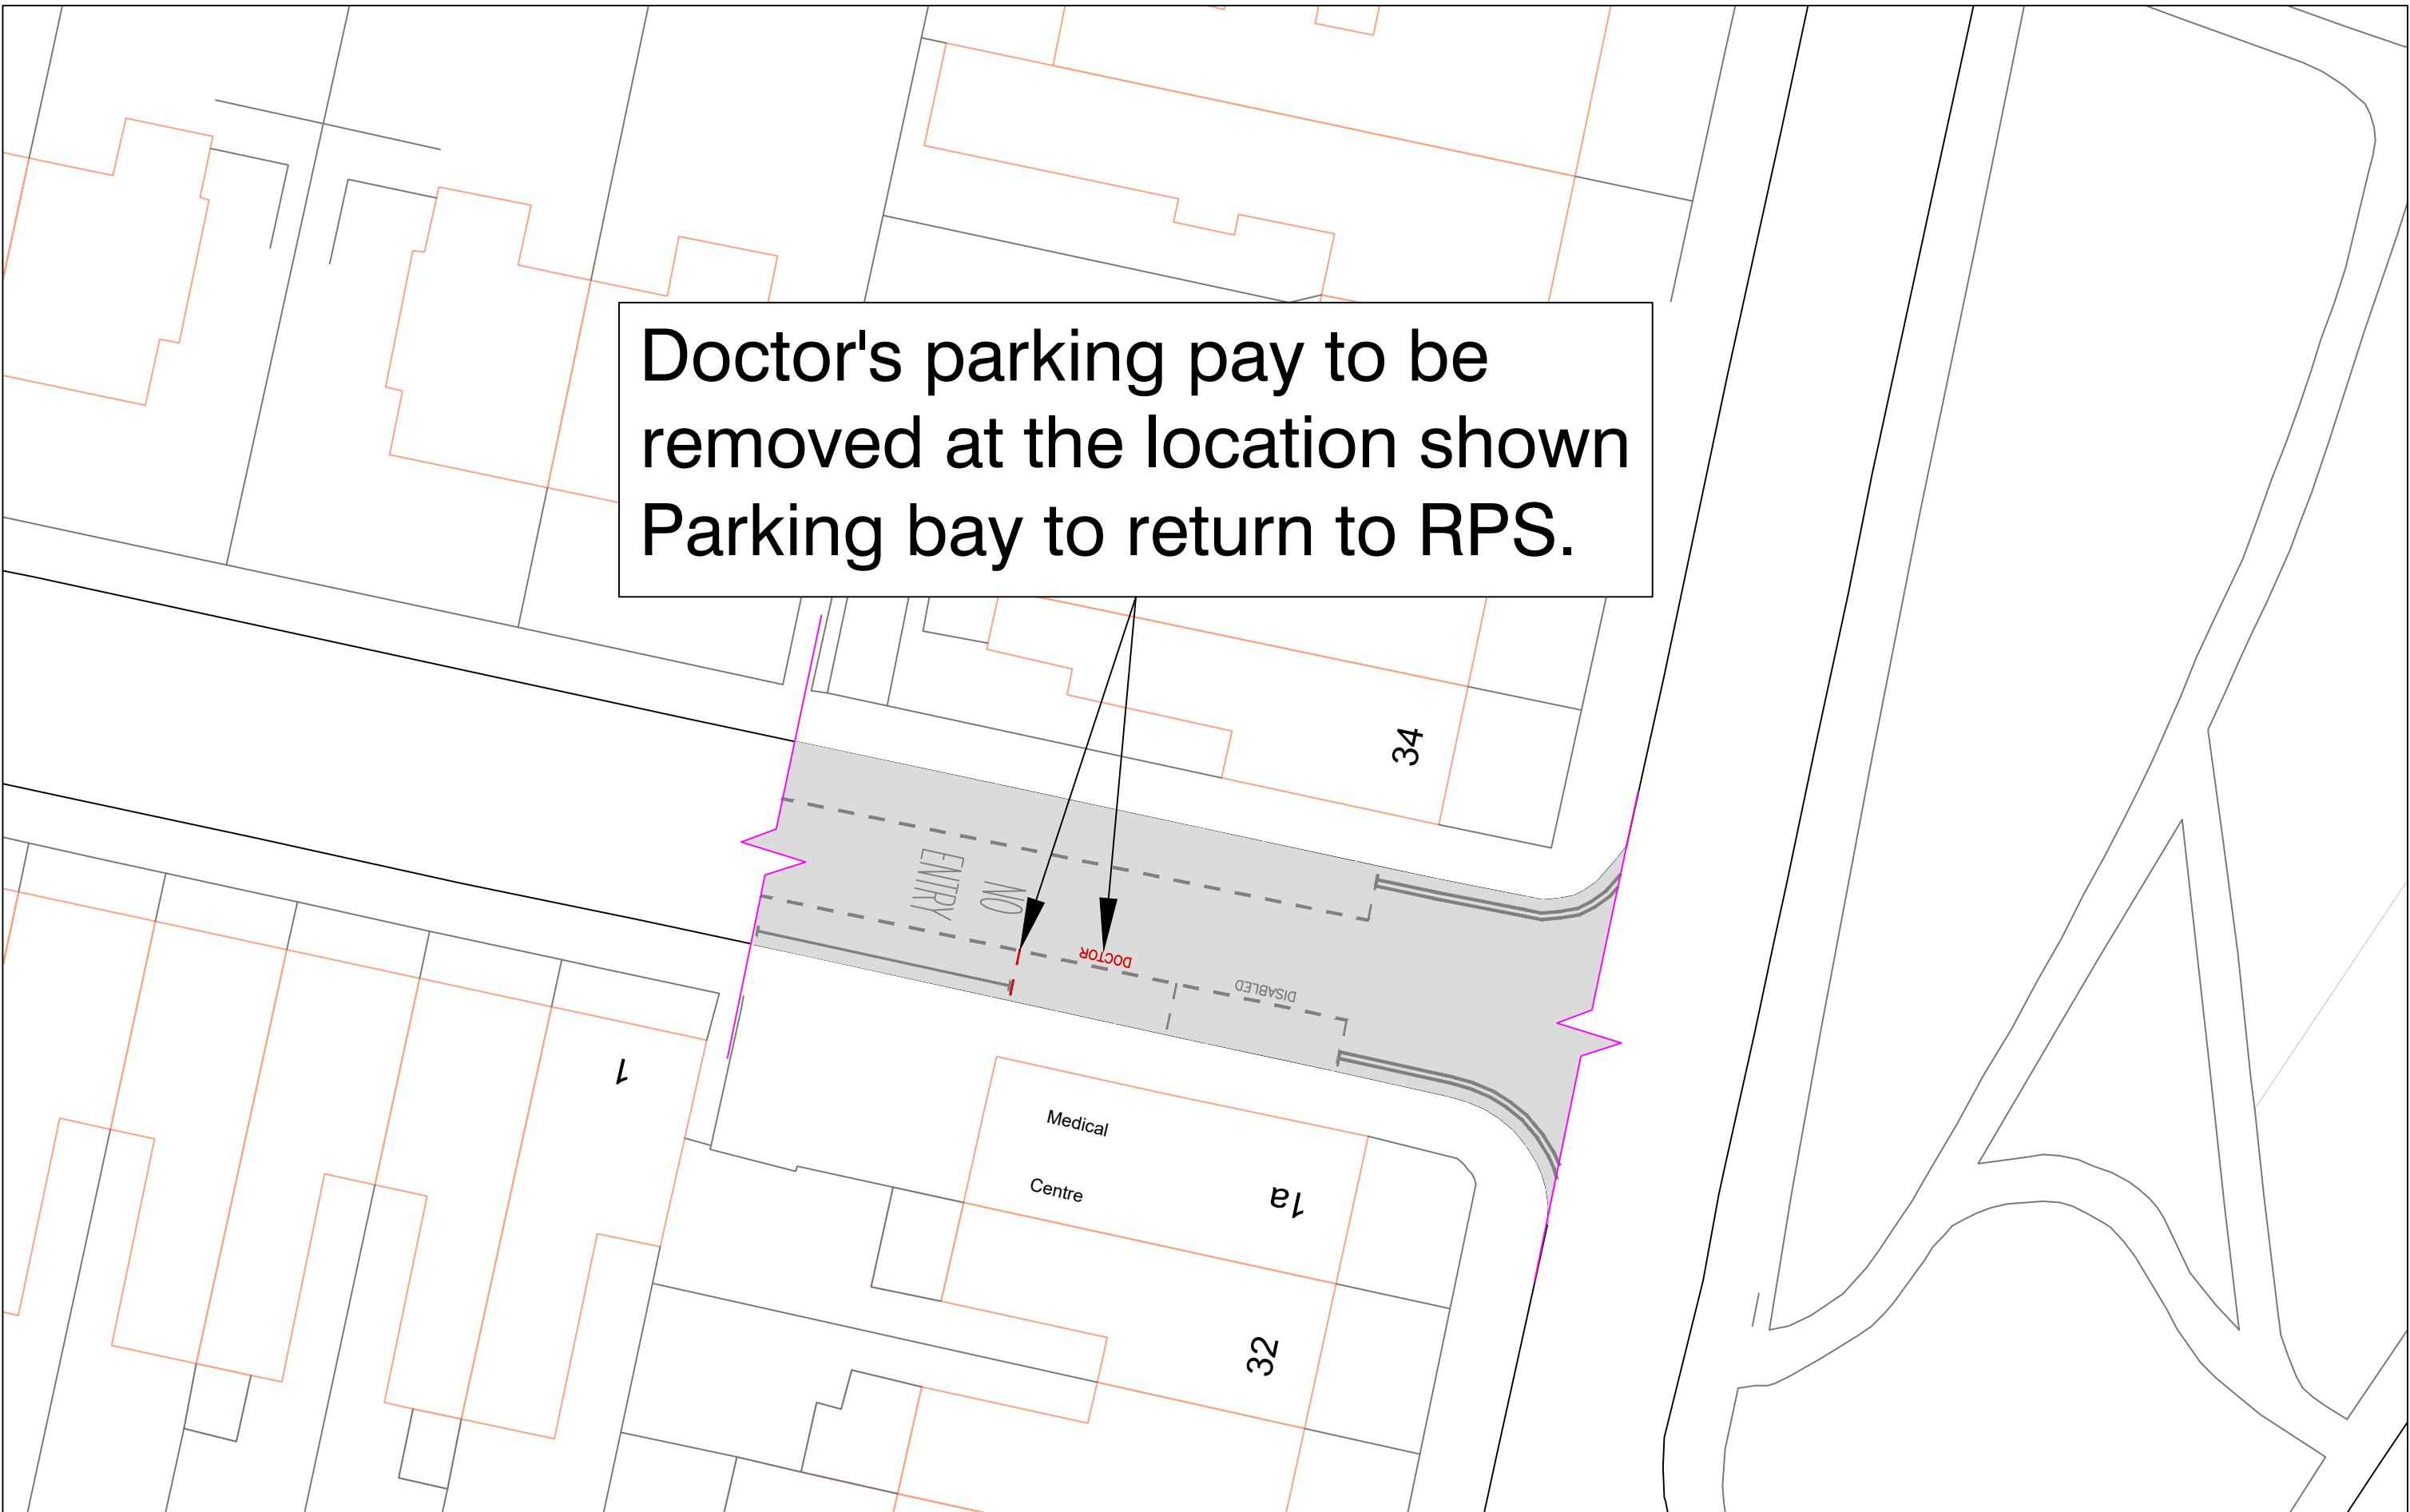

Warwickshire County Council
 TRANSPORT AND ECONOMY

Traffic & Road Safety
 Communities
 Shire Hall Post Room
 Warwick, CV34 4SP
 Tel : 01926 410410

www.warwickshire.gov.uk
<mailto:communities@warwickshire.gov.uk>

NOTES

H:\CH-Minor Works\TRAFFIC REGULATION ORDERS\CPE PARKING\Stratford\Variation 7\PTRO21 009.dwg
 Based on Ordnance Survey mapping with the permission of the Controller of HMSO
 © Crown Copyright and database right 2011. Ordnance Survey 100019520.
 All rights reserved.
 Unauthorised reproduction infringes copyright and may lead to prosecution or civil proceedings.
 Warwickshire County Council.

REV	DATE	BY	CHK	AMENDMENT
-	--/--	-	-	-
-	--/--	-	-	-
-	--/--	-	-	-
-	--/--	-	-	-
-	--/--	-	-	-

Drawing title
Proposed Removal of Doctors Parking Bay Albany Road Stratford-on-Avon

Project title
Stratford CPE Variation 7

Drawn by BD	Checked by GVS
Date 23 September 2021	
Scale NTS @ A3_L	
Drawing number PTRO21 009-008	