


EXISTING SPEED LIMITS

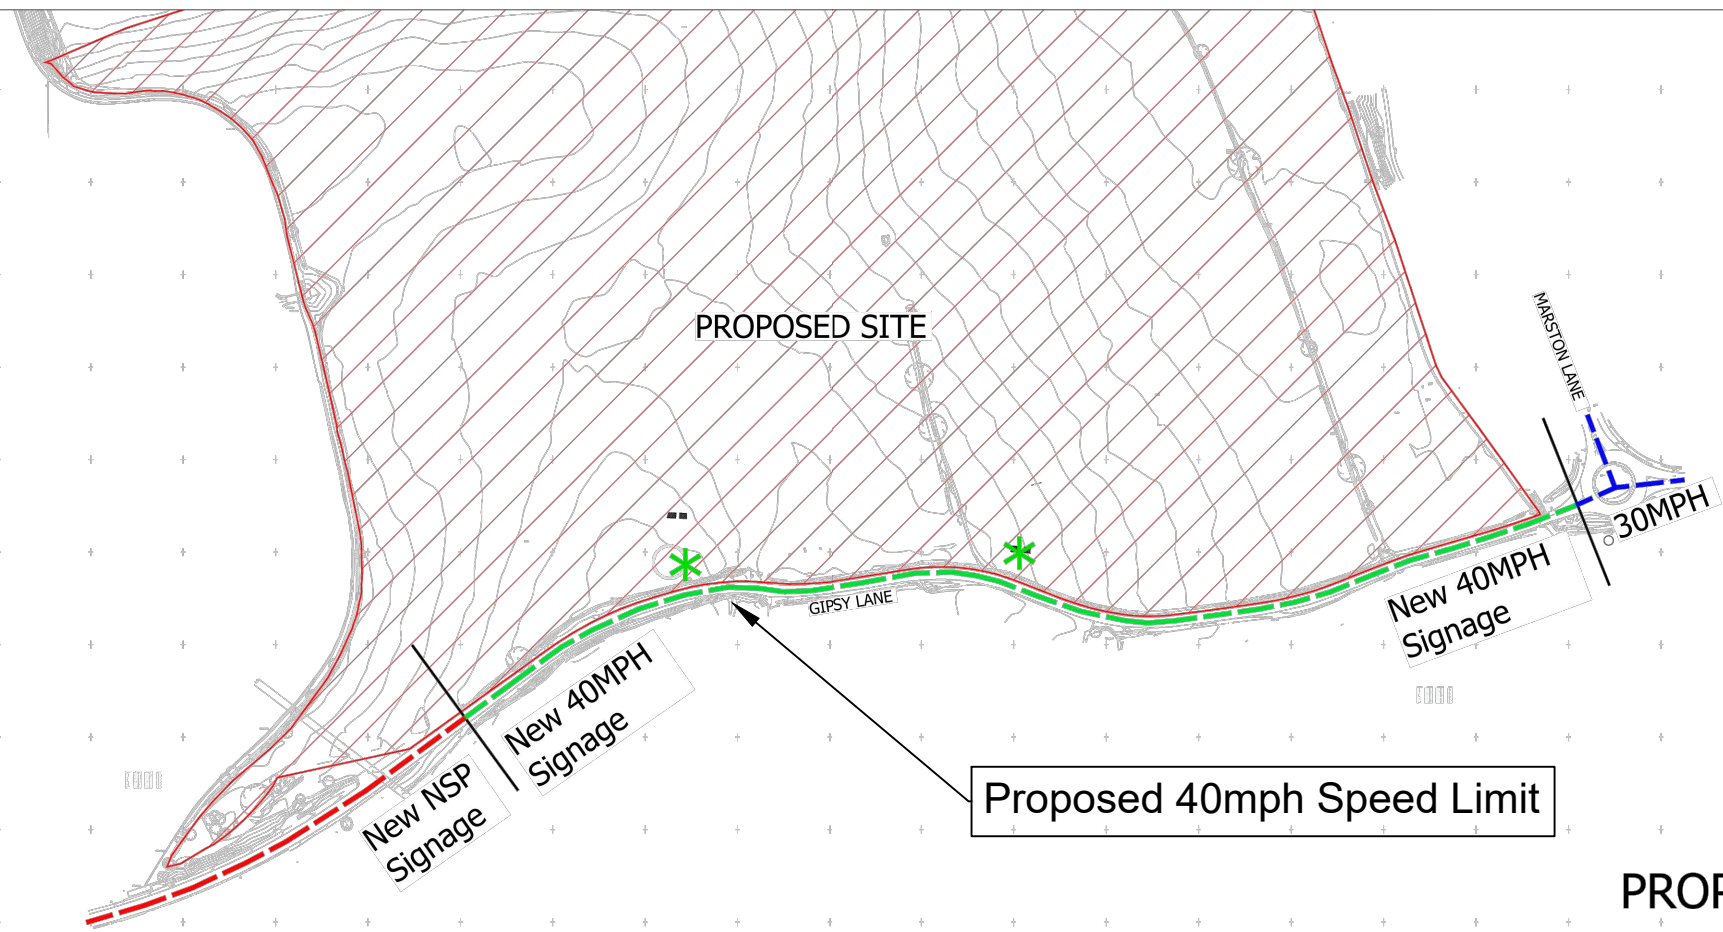

PROPOSED SPEED LIMITS

NOTES

C:\Users\pmit\Downloads\PTRO22-022-01 Gipsy Lane 40mph.dwg
 Based on Ordnance Survey mapping with the permission of the Controller of HMSO
 © Crown Copyright and database right 2011. Ordnance Survey 100019520.
 All rights reserved.
 Unauthorised reproduction infringes copyright and may lead to prosecution or civil proceedings.
 Warwickshire County Council.

REV	DATE	BY	CHK	AMENDMENT
-	--/--	-	-	-
-	--/--	-	-	-
-	--/--	-	-	-
-	--/--	-	-	-
-	--/--	-	-	-

Drawing title
**Proposed 40mph Speed Limit
 Gipsy Lane
 Nuneaton**

Project title
Bellway Homes, Yew Tree Farm

Drawn by PM	Checked by
Date 28 September 2022	
Scale NTS @ A3_L	
Drawing number PTRO22-022-01	