


NOTE  
 Ramp up length = 1500  
 Flat top length = 2800  
 Ramp down length = 1500

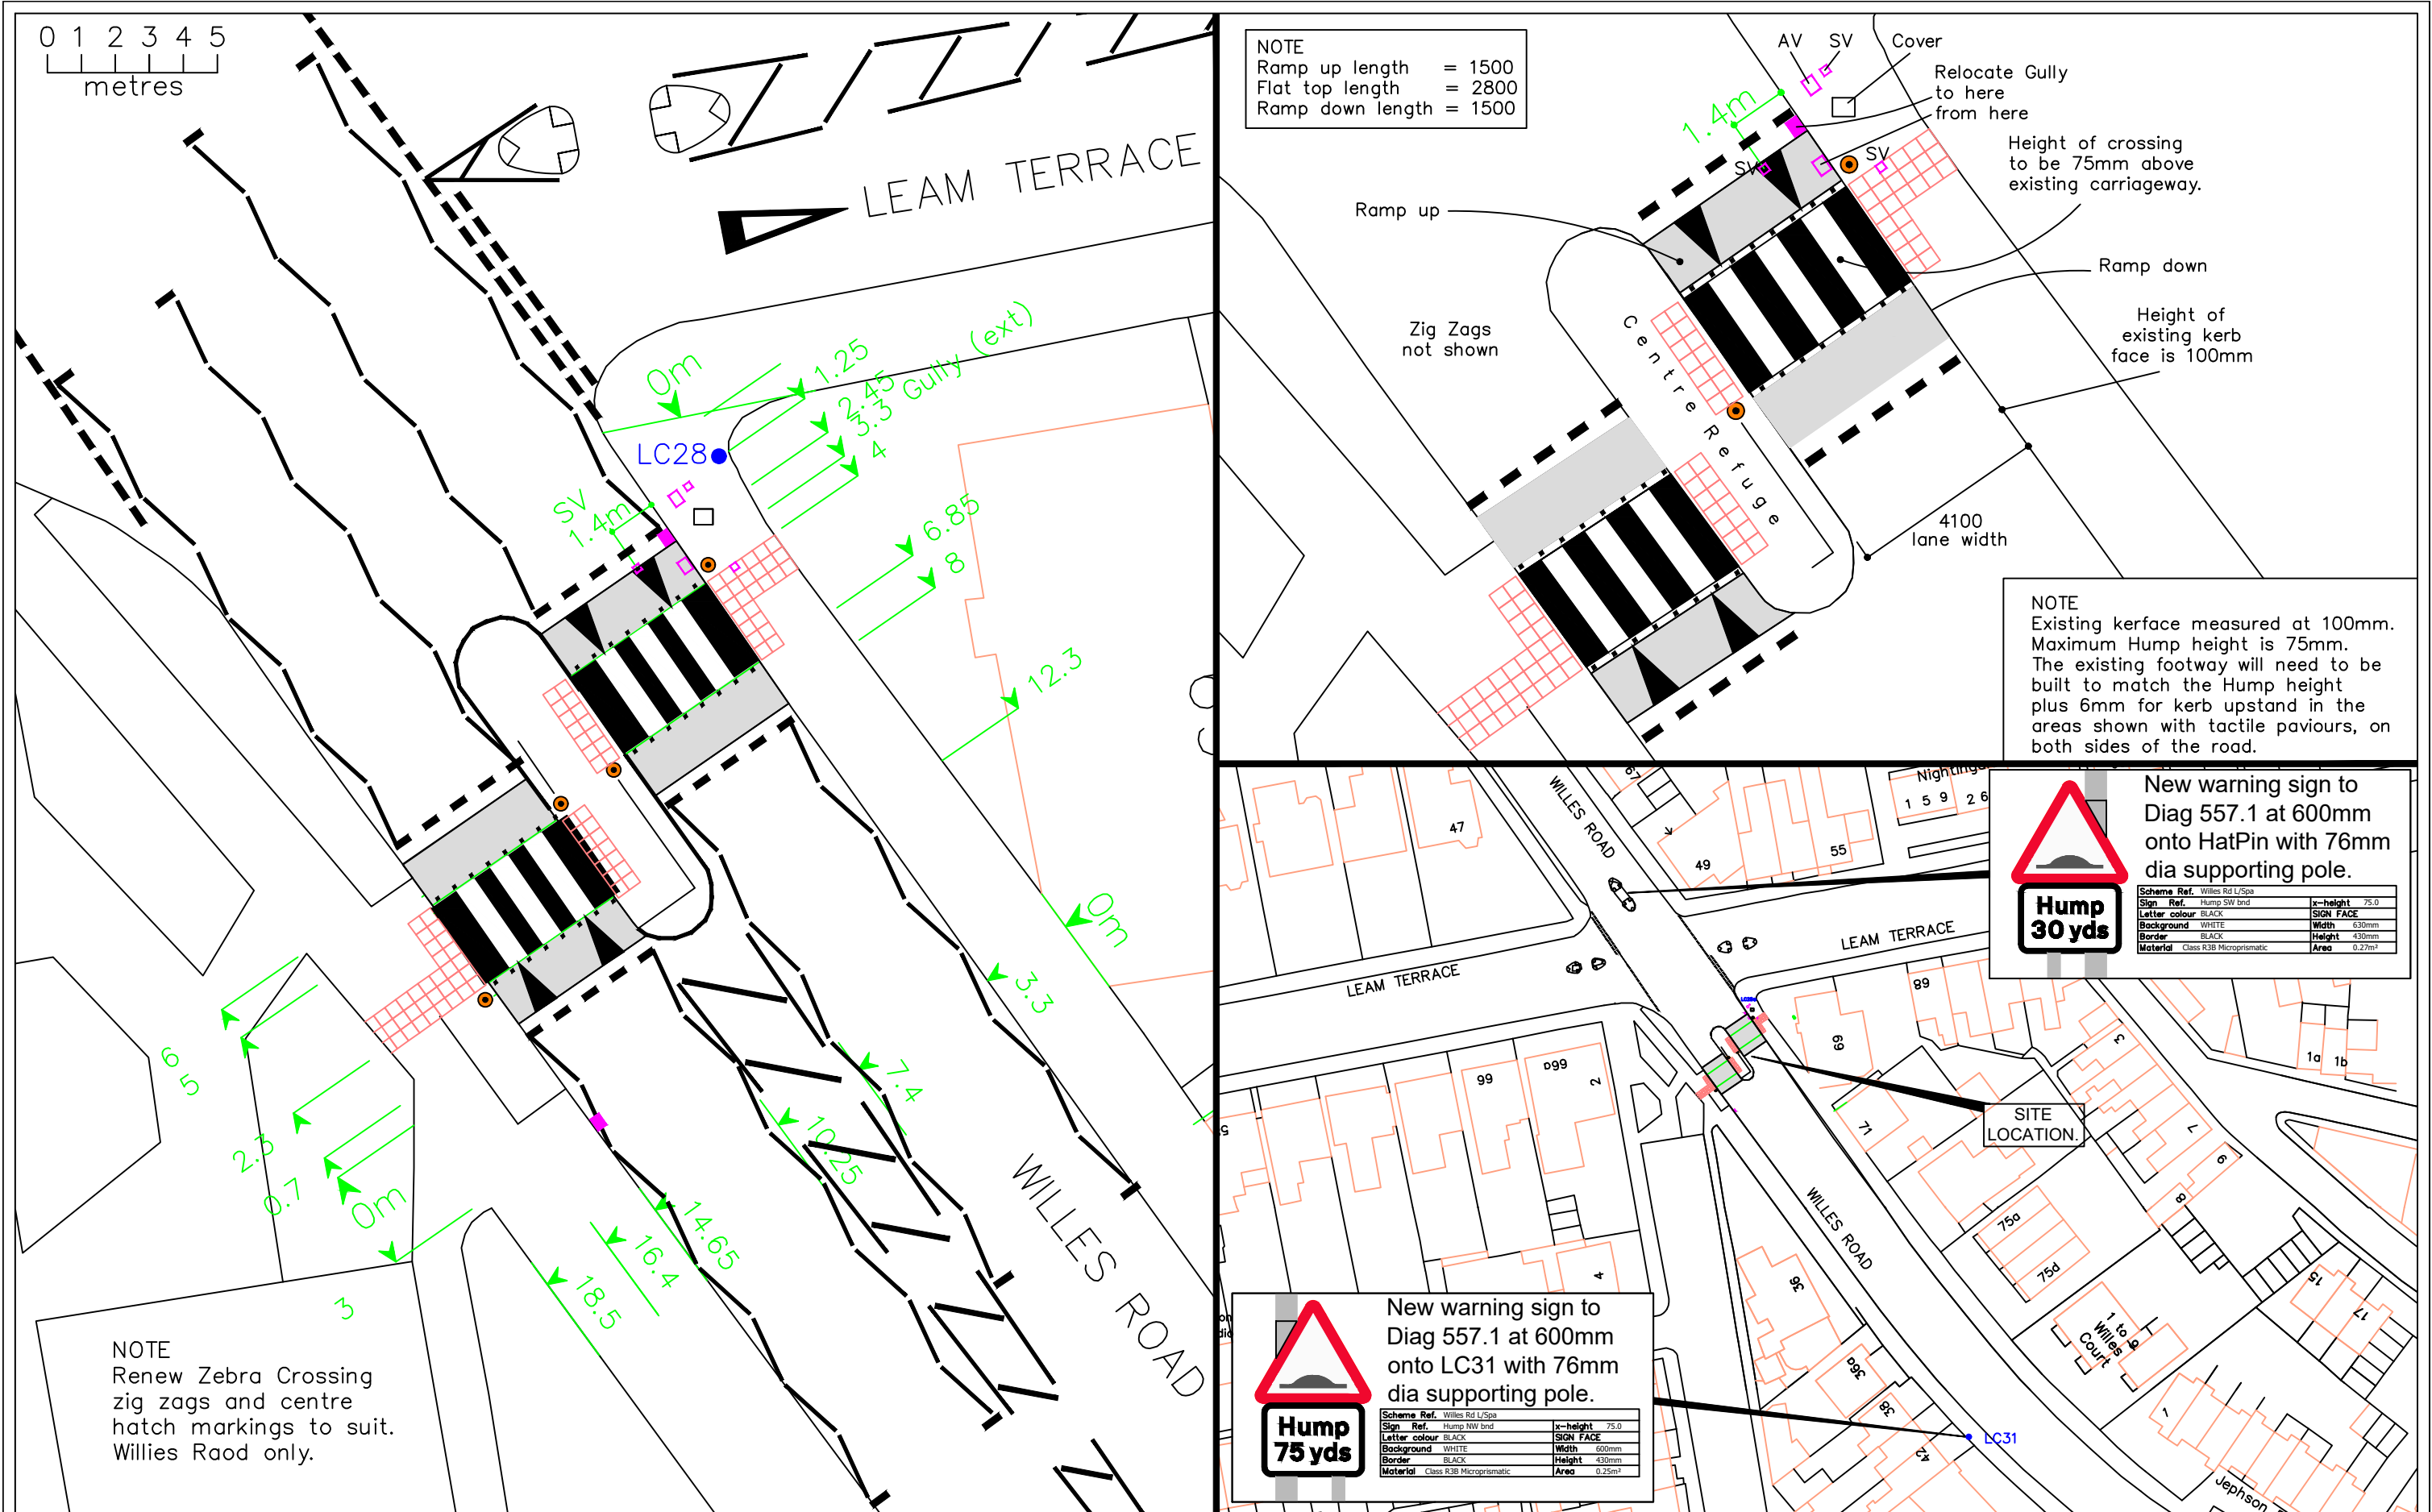

NOTE  
 Existing kerface measured at 100mm.  
 Maximum Hump height is 75mm.  
 The existing footway will need to be built to match the Hump height plus 6mm for kerb upstand in the areas shown with tactile pavours, on both sides of the road.

New warning sign to Diag 557.1 at 600mm onto HatPin with 76mm dia supporting pole.

Scheme Ref.	Willes Rd L/Spa	x-height	75.0
Sign Ref.	Hump SW bnd	SIGN FACE	
Letter colour	BLACK	Width	630mm
Background	WHITE	Height	430mm
Border	BLACK	Area	0.27m <sup>2</sup>
Material	Class R38 Microprismatic		

New warning sign to Diag 557.1 at 600mm onto LC31 with 76mm dia supporting pole.

Scheme Ref.	Willes Rd L/Spa	x-height	75.0
Sign Ref.	Hump NW bnd	SIGN FACE	
Letter colour	BLACK	Width	600mm
Background	WHITE	Height	430mm
Border	BLACK	Area	0.25m <sup>2</sup>
Material	Class R38 Microprismatic		

NOTE  
 Renew Zebra Crossing zig zags and centre hatch markings to suit. Willes Road only.



Traffic & Road Safety  
 Communities,  
 Shire Hall Post Room  
 Warwick, CV34 4SP  
 Tel : 01926 410410

NOTES

Based on Ordnance Survey mapping with the permission of the Controller of HMSO  
 © Crown Copyright and database right 2011. Ordnance Survey 100019520.  
 All rights reserved.  
 Unauthorised reproduction infringes copyright and may lead to prosecution or civil proceedings.  
 Warwickshire County Council.

REV	DATE	BY	CHK	AMENDMENT
-	--/--	-	-	-
-	--/--	-	-	-
-	--/--	-	-	-
-	--/--	-	-	-
-	--/--	-	-	-

Drawing title  
**TR11086  
 Willes Rd at Leam Terrace  
 Raised Humps to existing Zebra  
 Leamington Spa**

Project title  
**Proposed raised Humps to Crossing**

Drawn by  
**MMcD**

Checked by  
**G.S.**

Date  
**10.03.20**

Scale  
**N.T.S.**

Drawing number  
**TR11086 01**