


# Proposed Traffic Signal Junction

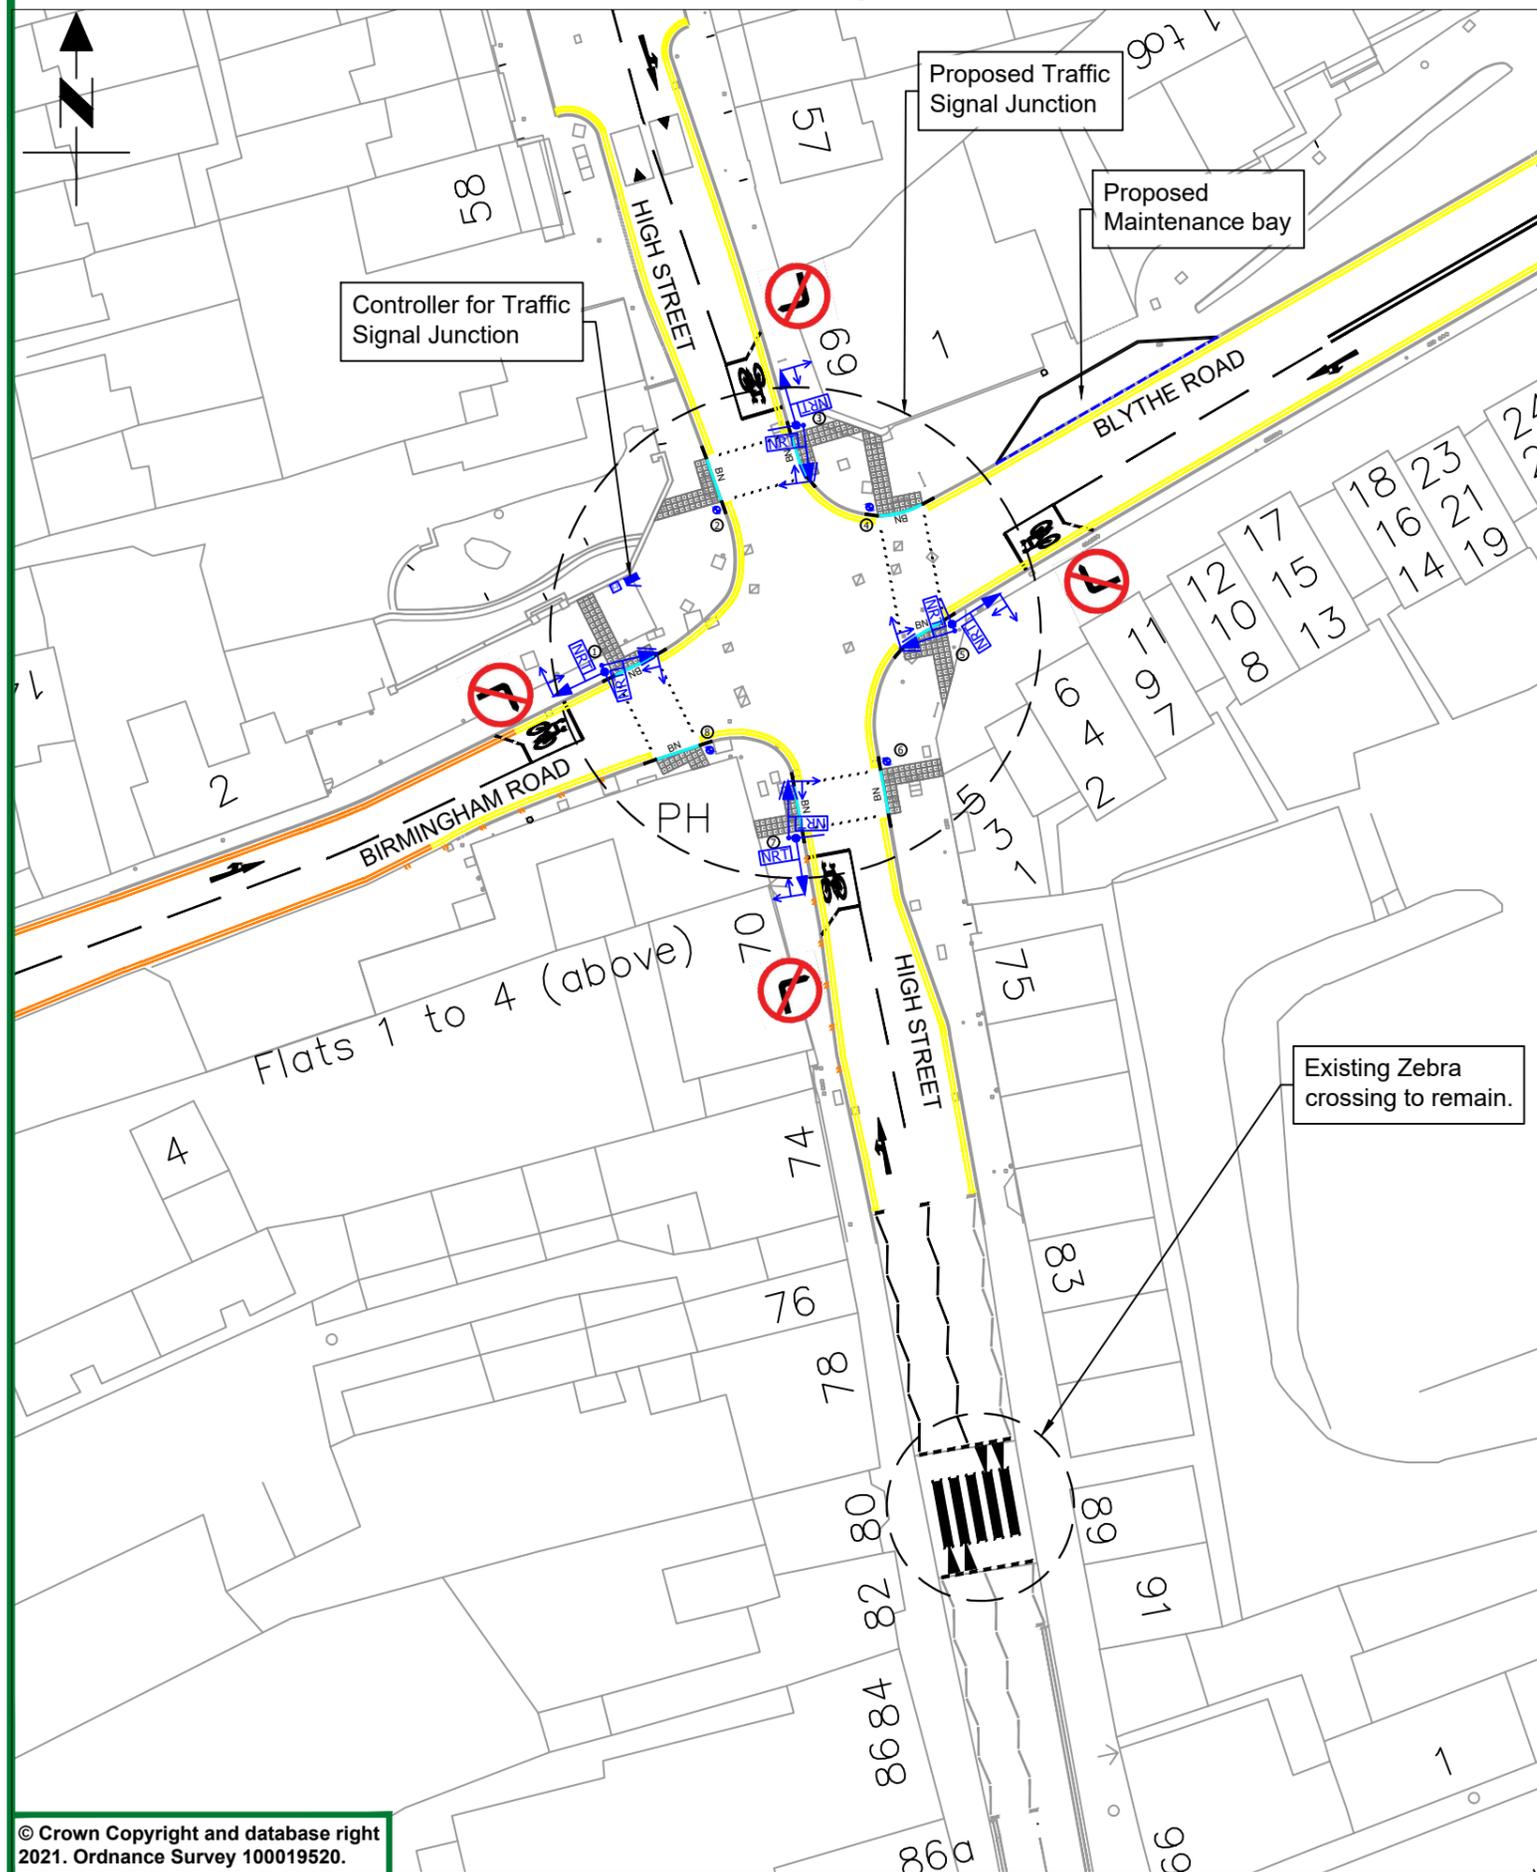

The proposed traffic signal junction will incorporate controlled pedestrian crossing facilities on all four arms of the junction.

Also, as part of the scheme, it is proposed to ban the right manoeuvres on all four approaches to the junction.

- ### Key
- Traffic signal head mounted on pole with 'No Right Turn'.
  - Traffic Signal Controller Approximate dimensions: 73cm width x 43cm depth x 116cm height
  - Traffic Signal Controller Feeder Pillar (FP) Approximate dimensions: 36cm width x 25cm depth x 60cm height
  - Grey Tactile Paving
  - Existing double yellow lines
  - Proposed extension of - double yellow lines (See Traffic Regulations Order for details)
  - Proposed Loading and Unloading of vehicles prohibited at all times (See Traffic Regulations Order for details)

**NOTES**

All traffic signal equipment and road markings shown are indicative and may be subject to change during detailed design or during installation due to site constraints.

E	LV	Added banned movement sign	07/11/22
D	EM	Removed Cylist movement sign	02/08/22
C	EM	Cylist movement at intersection	20/06/22
B	EM	To reflect new design layout	30/03/22
A	EM	To reflect revised design layout	22/09/21
REV	DRN	AMENDMENT	DATE



**Warwickshire  
County Council**

**Engineering  
Design Services**

Engineering Design Services  
Environment Services, Communities  
Shire Hall Post Room  
Warwick  
CV34 4SP  
Tel : 01926 410410  
Web : www.warwickshire.gov.uk



FS 26655

C:\DesignServices\24.2\345\3 Drawings\3-01 AutoCAD\24.2---345-005.dwg

**PROJECT**  
B4114 - Birmingham Rd/High St/Blythe Rd,  
Coleshill - Proposed Traffic Signal Junction

**TITLE**  
Public Notice Plan

Purpose of Drawing: Consultation

Drm	EM	Ck'd	GD	App'd	GD
Date	01-03-21	Date	07-11-22	Date	07-11-22

Status **Approved (Level 3)**

Scale **1:500** Sheet size **A3**

DRG. NO. **24.2---345-005** Rev. **E**