

**WARWICKSHIRE COUNTY COUNCIL**

**ROAD TRAFFIC REGULATION ACT 1984**

**THE WARWICKSHIRE COUNTY COUNCIL (A452 EUROPA WAY, WARWICK)**  
**(JUNCTION WITH FUSILIERS WAY AND OLYMPUS AVENUE)**  
**(PROHIBITION OF U-TURN MOVEMENTS) ORDER 2023**

The Warwickshire County Council in exercise of its powers under sections 1 and 2 of the Road Traffic Regulation Act 1984 (hereinafter referred to as "the Act"), and of all other powers them enabling in that behalf, hereby makes the following Order:-

1. In this Order "the Plan" shall mean the plan annexed hereto and numbered PTRO22 002 01 A.
2. Save as provided in Article 4 below, no person shall cause or permit any vehicle travelling in a north easterly direction on the A452 Europa Way, to perform a U-turn vehicular movement onto the southwest bound carriageway (as shown coloured grey on the Plan) at the signalised junction of the A452 Europa Way with Olympus Avenue and Fusiliers Way.
3. Save as provided in Article 4 below, no person shall cause or permit any vehicle travelling in a south westerly direction on the A452 Europa Way, to perform a U-turn vehicular movement onto the northeast bound carriageway (as shown coloured grey on the Plan) at the signalised junction of the A452 Europa Way with Olympus Avenue and Fusiliers Way.
4. The provisions of Article 2 and Article 3 of this Order shall not apply to a vehicle being used for fire & rescue, police or ambulance purposes.
5. This Order shall come into operation on the 27th day of March two thousand and twenty-three and may be cited as "The Warwickshire County Council (A452 Europa Way, Warwick) (Junction With Fusiliers Way and Olympus Avenue) (Prohibition of U-Turns) Order 2023.

SIGNED by the Proper Officer  
for and on behalf of The Warwickshire County Council

on the 15th day of March

Two thousand and twenty-three



Monica Fogarty  
Chief Executive Officer

Authorised by ..... Alison Hallworth .....


Initials  .....  
468/23

**DATED** 15th March **2023**

**WARWICKSHIRE COUNTY COUNCIL**

**ROAD TRAFFIC REGULATION ACT 1984**

**THE WARWICKSHIRE COUNTY COUNCIL (A452 EUROPA WAY, WARWICK)**  
**(JUNCTION WITH FUSILIERS WAY AND OLYMPUS AVENUE)**  
**(PROHIBITION OF U-TURN MOVEMENTS) ORDER 2023**

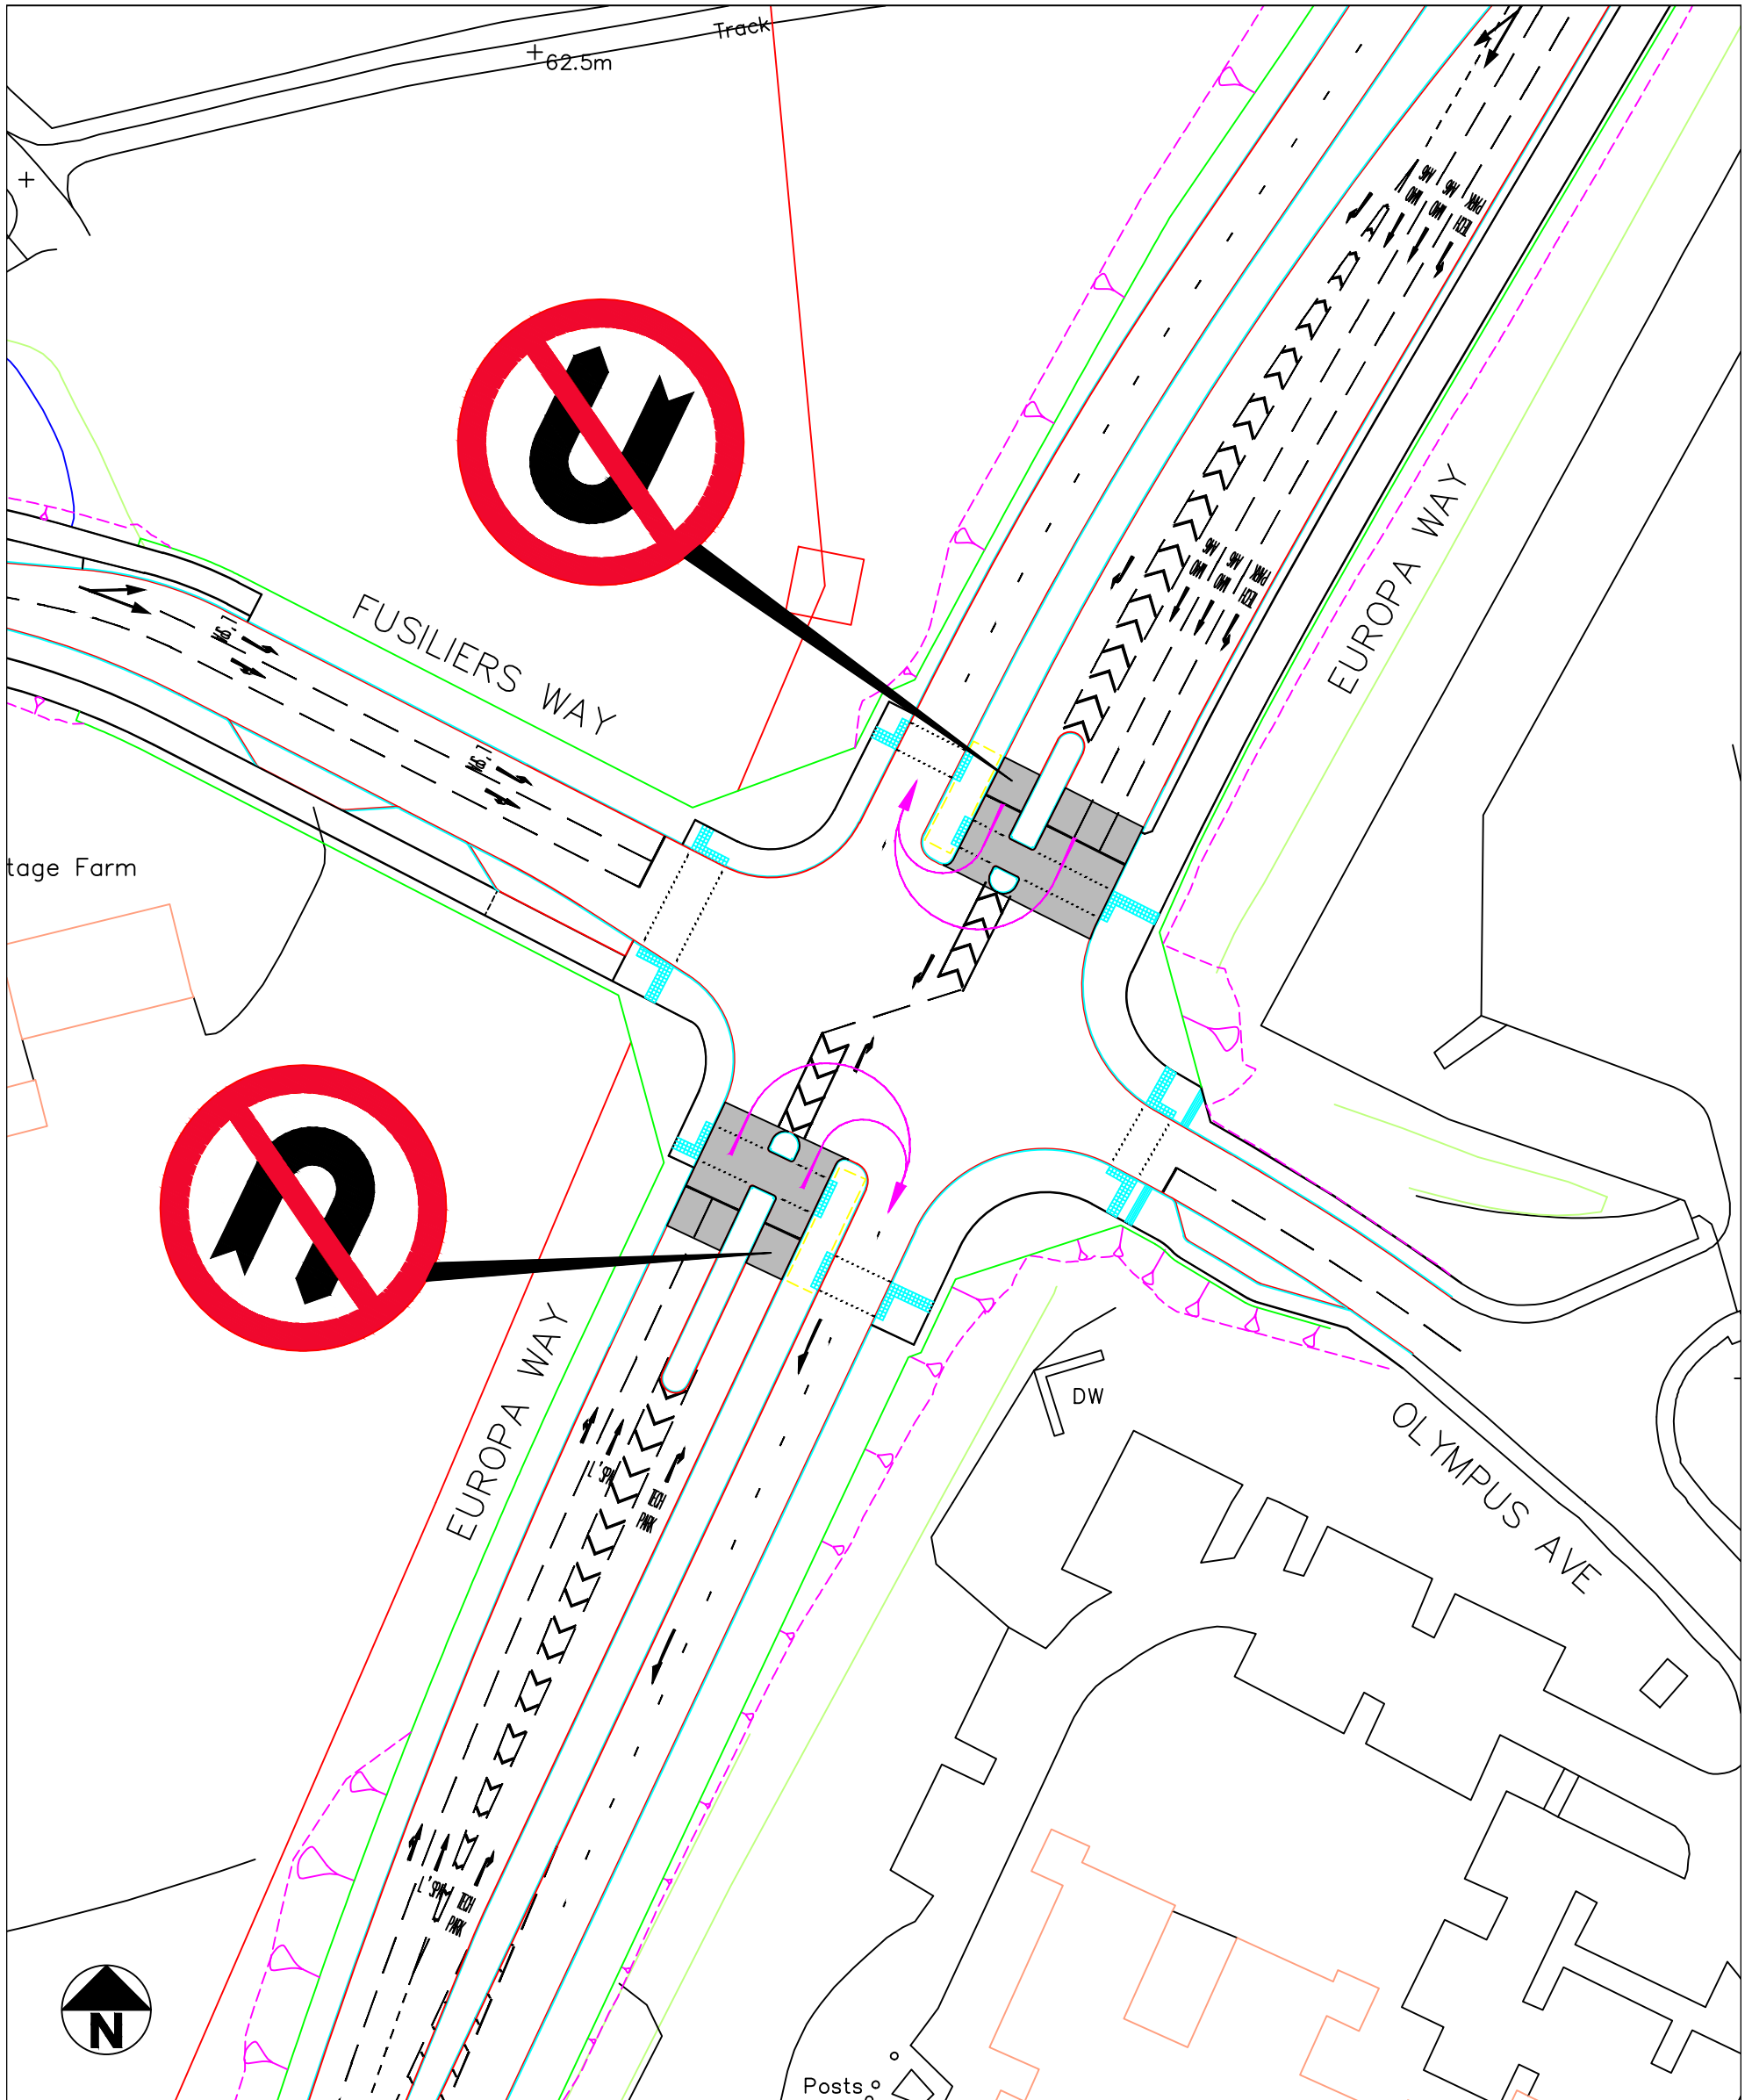

REV	DATE	BY	CHK	AMENDMENT	REV	DATE	BY	CHK	AMENDMENT	REV	DATE	BY	CHK	AMENDMENT
A	15.08.22	MM	-	No 'U' turn routing clarified at junction.	-	--/--	-	-	-	-	--/--	-	-	-
-	--/--	-	-	-	-	--/--	-	-	-	-	--/--	-	-	-

**Warwickshire**  
County Council  
**TRANSPORT**  
**AND ECONOMY**

[www.warwickshire.gov.uk](http://www.warwickshire.gov.uk)  
<mailto:communities@warwickshire.gov.uk>

Minor Works Team  
Communities,  
Shire Hall Post Room  
Warwick, CV34 4SP  
Tel : 01926 410410

**KEY**  
 = Direction of banned movements.

Based on Ordnance Survey mapping with the permission of the Controller of HMSO  
© Crown Copyright and database right 2011. Ordnance Survey 100019520.  
All rights reserved.  
Unauthorised reproduction infringes copyright and may lead to prosecution or civil proceedings.  
Warwickshire County Council.

Drawing title  
**Proposed No 'U' Turn  
A452 Europa Way (Nth & Sth)  
at Fuseliers Way / Olympus Ave  
Leamington Spa**

Project title  
**Traffic Regulation Order**

Drawn by <b>MMcD</b>	Checked by <b>G.V.S.</b>
Date <b>21.06.22</b>	
Scale <b>NTS @ A3_P</b>	
Drawing number <b>PTRO22 002 01A</b>	

DocuSigned by:  
  
AA51C95764204CA...