

WARWICKSHIRE COUNTY COUNCIL

ROAD TRAFFIC REGULATION ACT 1984

**THE WARWICKSHIRE COUNTY COUNCIL
(BOROUGH OF RUGBY) (CIVIL ENFORCEMENT AREA)
(WAITING RESTRICTIONS, ON-STREET PARKING PLACES
AND RESIDENTS' PARKING) (CONSOLIDATION) (VARIATION K) ORDER 2023**

The Warwickshire County Council (hereinafter referred to as "the Council") in exercise of the powers conferred by Sections 1(1), 2(1) to (3), 4(2), 19, 32, 35, 45, 46, 47, 49, 53 and 124 of, and Part IV of Schedule 9 to, the Road Traffic Regulation Act 1984, (hereinafter referred to as "the 1984 Act") the Traffic Management Act 2004 and of all other enabling powers, hereby make the following Order:-

1. The Warwickshire County Council (Borough Of Rugby) (Civil Enforcement Area) (Waiting Restrictions, On-Street Parking Places And Residents' Parking) (Consolidation) Order 2017 (which said Order of 2017 is hereinafter referred to as 'the Principal Order') is hereby varied in the manner and to the extent hereinafter provided.
2. In Schedule 2 to the Principal Order, after plan title "DE77" replace the revision number with the revision number "1".
3. In the Principal Order, replace the plans listed in column 1 to the Schedule of this Order below with the plans listed in column 2 to the Schedule of this Order below and attached hereto.
4. This Order shall come into operation on the 10th day of July Two thousand and twenty-three and may be cited as "The Warwickshire County Council (Borough of Rugby) (Civil Enforcement Area) (Waiting Restrictions, On-Street Parking Places and Residents' Parking) (Consolidation) (Variation K) Order 2023".

SCHEDULE

<i>Column 1 (Existing Plan Area Code)</i>	<i>Column 2 (Replacement Plan Area Code & Corresponding Revision No.)</i>
DE77	DE77 Revision No. 1

SIGNED by the Proper Officer
for and on behalf of The Warwickshire County Council on the 26th day of June 2023



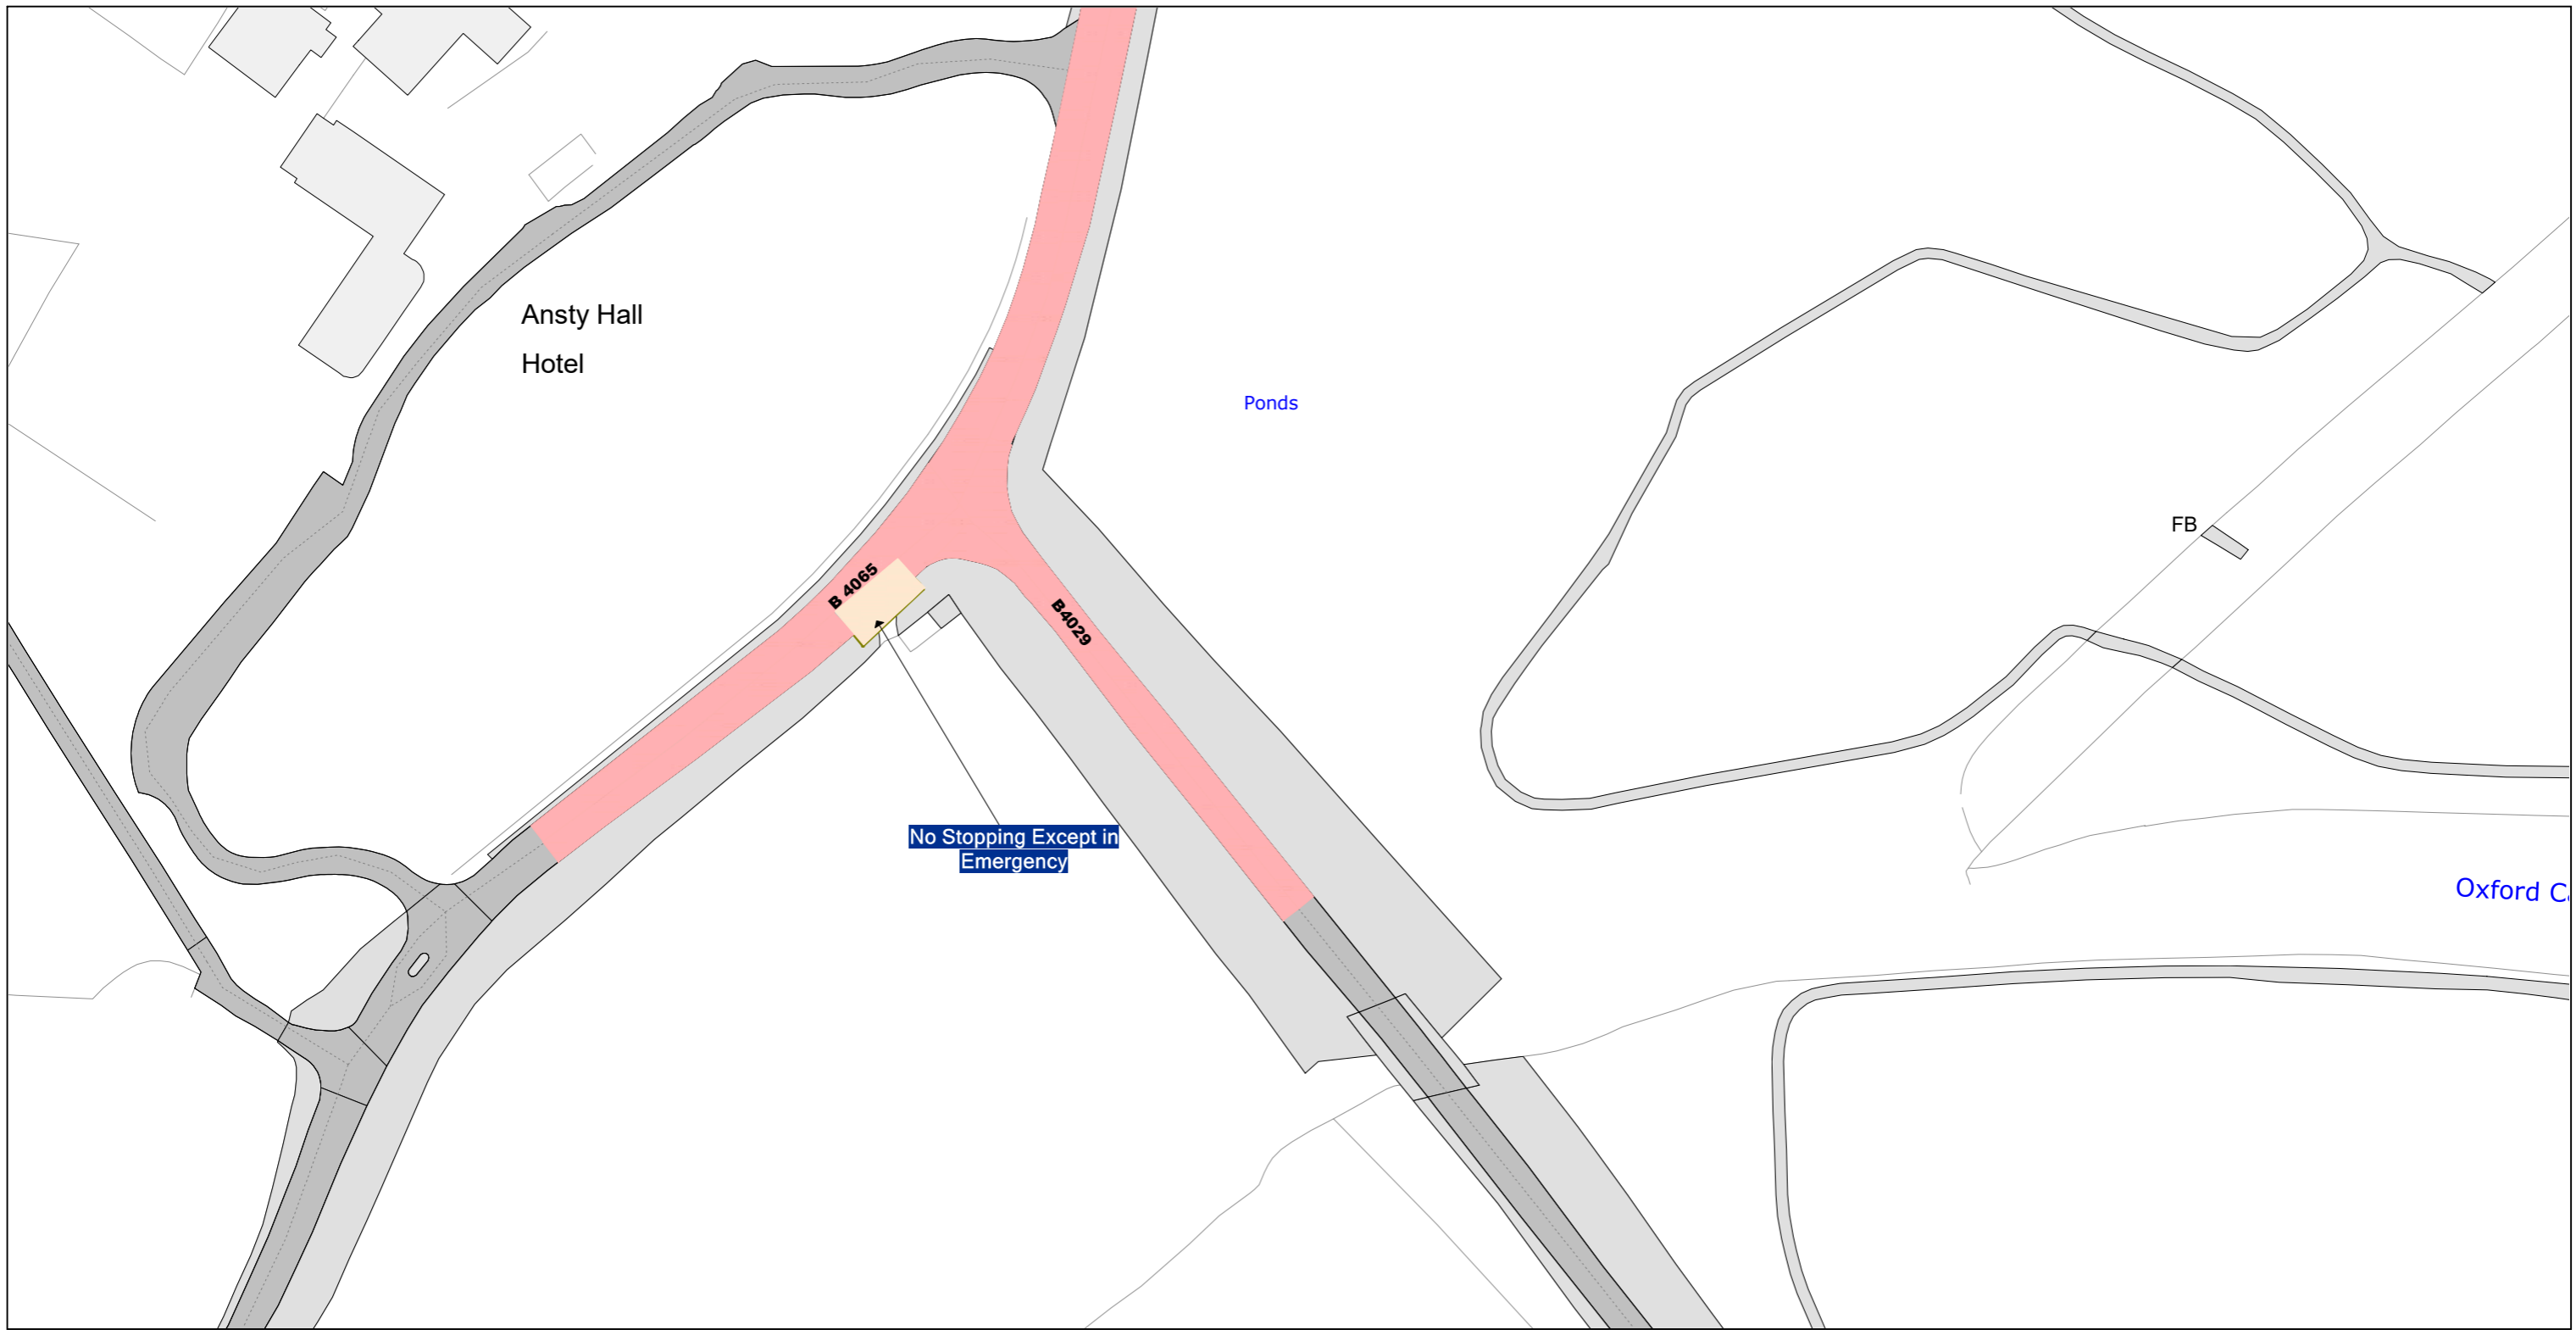
Monica Fogarty
Chief Executive Officer

Peter Endall

Authorised by



DS
PE

1035/23



Reproduced from the Ordnance Survey map with the permission of Ordnance Survey on behalf of the Controller of Her Majesty's Stationery Office (C) Crown Copyright. Unauthorised reproduction infringes Crown Copyright and may lead to prosecution or civil proceedings. Warwickshire County Council, 100019520, 2017.

DS
PE

 <p>Communities Group Warwickshire County Council P.O. Box 9 Shire Hall Warwick CV34 4RR</p>	<p>Title:</p> <p>Consolidated Road Traffic Regulation Orders</p>		<p>Area</p>	<p>Date 18/05/2023</p>
	<p>PROPOSED</p>		<p>Area code DE77</p>	<p>Revision No. 1</p>
				<p>Scale 1 : 1250</p>

DATED 26th June **2023**

WARWICKSHIRE COUNTY COUNCIL

ROAD TRAFFIC REGULATION ACT 1984

THE WARWICKSHIRE COUNTY COUNCIL
(BOROUGH OF RUGBY) (CIVIL ENFORCEMENT
AREA) (WAITING RESTRICTIONS, ON-STREET
PARKING PLACES AND RESIDENTS' PARKING)
(CONSOLIDATION) (VARIATION K) ORDER 2023

(Ref: E57585/LA)