

**WARWICKSHIRE COUNTY COUNCIL**


**ROAD TRAFFIC REGULATION ACT 1984**

**THE WARWICKSHIRE COUNTY COUNCIL**  
**(BOROUGH OF NUNEATON & BEDWORTH)**  
**(WAITING RESTRICTIONS, ON-STREET PARKING PLACES**  
**AND RESIDENTS' PARKING) (CONSOLIDATION) (VARIATION G) ORDER 2023**

The Warwickshire County Council (hereinafter referred to as "the Council") in exercise of the powers conferred by sections 1(1), 2(1) to (3), 4(2), 19, 32, 35, 45, 46, 47, 49, 53 and 124 of, and Part IV of Schedule 9 to, the Road Traffic Regulation Act 1984, (hereinafter referred to as "the 1984 Act") the Traffic Management Act 2004 and of all other enabling powers, hereby make the following Order:-

1. The Warwickshire County Council (Borough of Nuneaton & Bedworth) (Waiting Restrictions, On-Street Parking Places And Residents' Parking) (Consolidation) Order 2017 (which said Order of 2017 is hereinafter referred to as 'the Principal Order') is hereby varied in the manner and to the extent hereinafter provided.
2. In Schedule 3 to the Principal Order, after Plan Title CB68, replace the revision number "0" with the revision number "1".
3. In the Principal Order, remove Plan Title CB68 Revision No. 0, and replace with the plan attached hereto and numbered Plan Title CB68 Revision No. 1.
4. This Order shall come into operation on the 31<sup>st</sup> day of July Two thousand and twenty-three and may be cited as "The Warwickshire County Council (Borough of Nuneaton & Bedworth) (Waiting Restrictions, On-Street Parking Places and Residents' Parking) (Consolidation) (Variation G) Order 2023".


SIGNED by the Proper Officer  
for and on behalf of The Warwickshire County Council

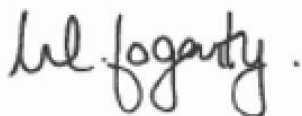

Monica Fogarty  
Chief Executive Officer



on the 19<sup>th</sup> day of July Two thousand and twenty-three

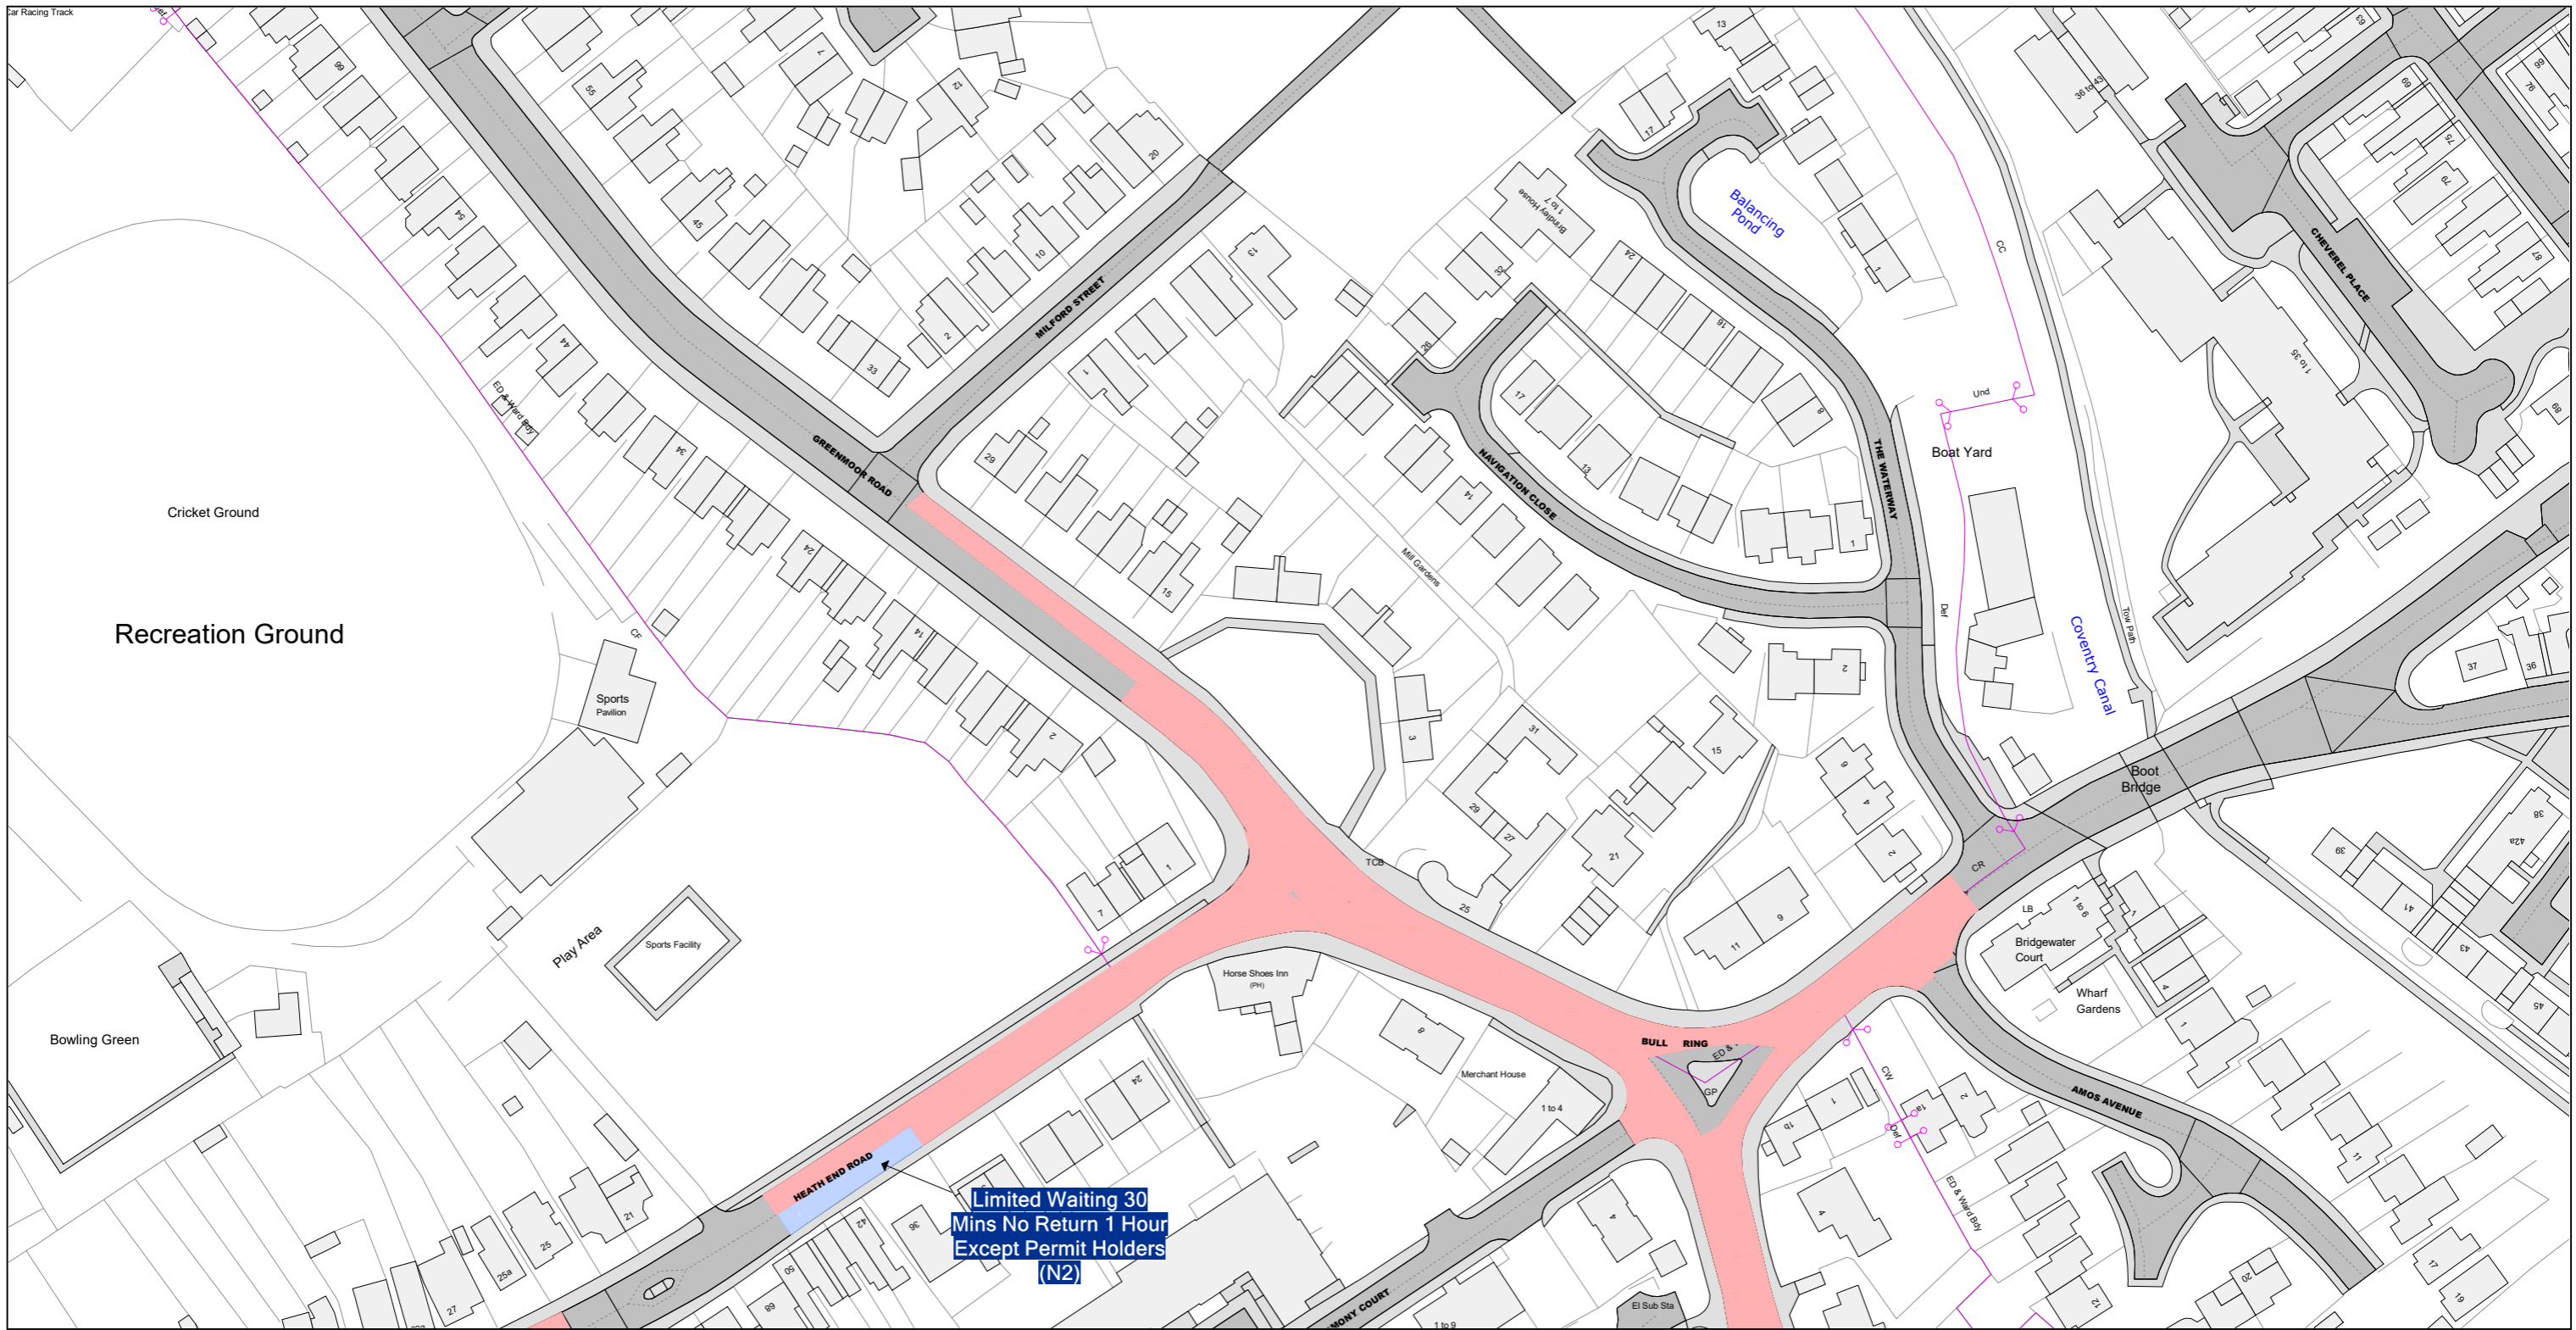Authorised by Peter Endall ..... Initials <sup>DS</sup> PE .....



Reproduced from the Ordnance Survey map with the permission of Ordnance Survey on behalf of the Controller of Her Majesty's Stationery Office (C) Crown Copyright. Unauthorised reproduction infringes Crown Copyright and may lead to prosecution or civil proceedings. Warwickshire County Council, 100019520, 2017.

DS  
PE

 <p>Communities Group Warwickshire County Council P.O. Box 9 Shire Hall Warwick CV34 4RR</p>	<p><b>Title:</b></p> <p><b>Consolidated Road Traffic Regulation Orders</b></p>		<p><b>Area</b></p>	<p><b>Date</b> 04/05/2023</p>
	<p><b>PROPOSED</b></p>		<p><b>Area code</b> CB68</p>	<p><b>Revision No.</b> 1</p>
				<p><b>Scale</b> 1 : 1250</p>

**DATED** 19th July **2023**

---

**WARWICKSHIRE COUNTY COUNCIL**

**ROAD TRAFFIC REGULATION ACT 1984**

**THE WARWICKSHIRE COUNTY COUNCIL**  
**(BOROUGH OF NUNEATON & BEDWORTH)**  
**(WAITING RESTRICTIONS, ON-STREET PARKING**  
**PLACES AND RESIDENTS' PARKING)**  
**(CONSOLIDATION) (VARIATION G) ORDER 2023**