


It is proposed to extend the double yellow lines 12 metres along Oliver Street as shown.

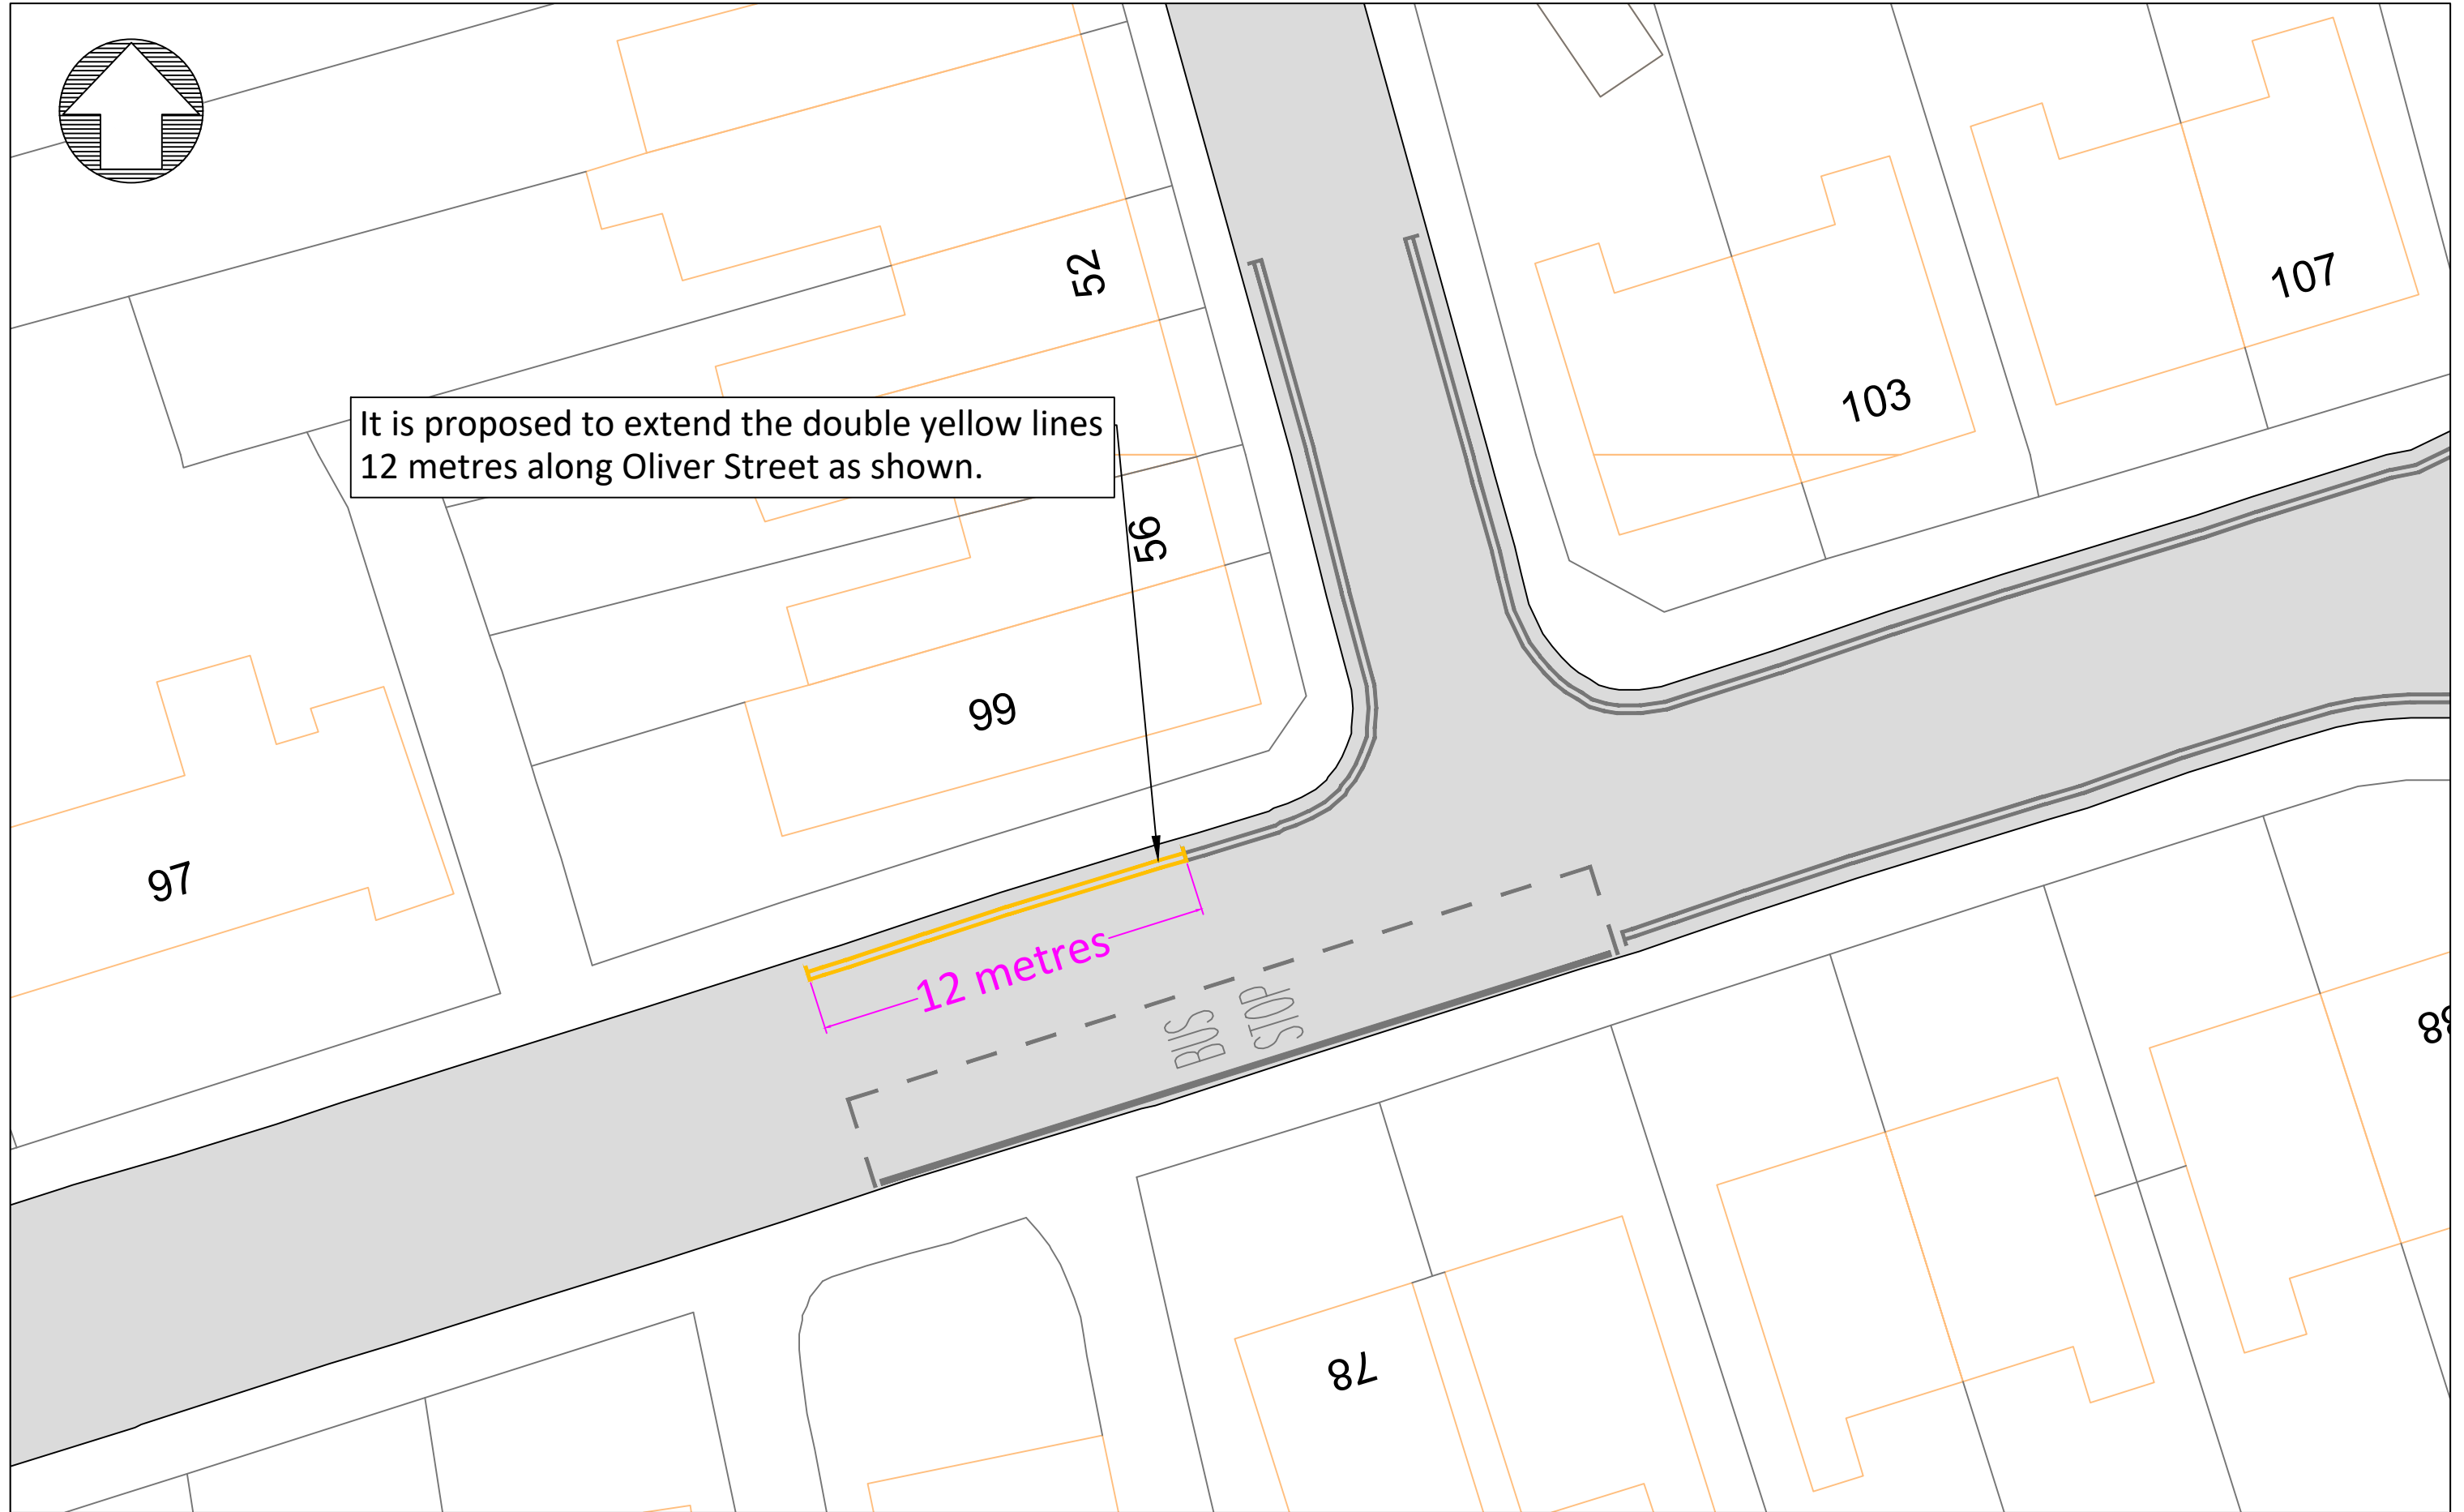

H:\CH-Minor Works\TRAFFIC REGULATION ORDERS\CPE PARKING\Rugby\Variation 8 - Annual programme 23-24\Rugby Informal Consultations.dwg

NOTES

Based on Ordnance Survey mapping with the permission of the Controller of HMSO
 © Crown Copyright and database right 2011. Ordnance Survey 100019520.
 All rights reserved.
 Unauthorised reproduction infringes copyright and may lead to prosecution or civil proceedings.
 Warwickshire County Council.

REV	DATE	BY	CHK	AMENDMENT
-	--/--	-	-	-
-	--/--	-	-	-
-	--/--	-	-	-
-	--/--	-	-	-
-	--/--	-	-	-

Drawing title	Dale Street Rugby
Project title	
Proposed Double Yellow Lines	
Informal Consultations - Rugby	

Drawn by	BD	Checked by	GS
Date	15 October 2023		
Scale	NTS @ A3_L		
Drawing number	PTRO23-018-005		



County Highways Minor Works
 Warwickshire County Council
 Shire Hall
 Warwick
 CV34 4RL
 Tel: 01926 410410

www.warwickshire.gov.uk
chminorworks@warwickshire.gov.uk