

**WARWICKSHIRE COUNTY COUNCIL****ROAD TRAFFIC REGULATION ACT 1984****THE WARWICKSHIRE COUNTY COUNCIL (DISTRICT OF STRATFORD ON AVON)  
(CIVIL ENFORCEMENT AREA) (WAITING RESTRICTIONS, ON-STREET PARKING  
PLACES AND RESIDENTS' PARKING) (CONSOLIDATION) (VARIATION NO. 8) ORDER  
2023**

The Warwickshire County Council (hereinafter referred to as "the Council") in exercise of the powers conferred by Sections 1(1), 2(1) to (3), 4(2), 19, 32, 35, 45, 46, 47, 49, 53 and 124 of, and Part IV of Schedule 9 to, the Road Traffic Regulation Act 1984, (hereinafter referred to as "the 1984 Act") the Traffic Management Act 2004 and of all other enabling powers, and after consultation with the Chief Officer of Police in accordance with Part III of Schedule 9 to the 1984 Act and with the Road Traffic Act 1991, hereby make the following Order:-

1. The Warwickshire County Council (District of Stratford on Avon) (Civil Enforcement Area) (Waiting Restrictions, On Street Parking Places and Residents' Parking) (Consolidation) Order 2017 (which said Order of 2017 as varied is hereinafter referred to as 'the Principal Order') is hereby further varied in the manner and to the extent hereinafter provided.
2. In Schedule 2 to the Principal Order, after plan title "ER19", replace the revision number with the revision number "1".
3. In Schedule 2 to the Principal Order, replace those plans listed in column 1 of the Schedule 1 below with the plans which are listed in column 2 of the said Schedule 1 below and attached to this Order.
4. This Order shall come into operation on the 25th day of September Two thousand and twenty three and may be cited as "The Warwickshire County Council (District of Stratford on Avon) (Civil Enforcement Area) (Waiting Restrictions, On-Street Parking Places and Residents' Parking) (Consolidation) (Variation No. 8) Order 2023"

**SCHEDULE 1**

<u>Column 1</u> <u>(Existing Plan Area Code)</u>	<u>Column 2</u> <u>(Replacement Plan Area Code &amp; Corresponding Revision No.)</u>
ER19	ER19 Revision 1

SIGNED by the Proper Officer  
for and on behalf of The Warwickshire County Council




Monica Fogarty  
Chief Executive Officer

on the 13th day of September

Two thousand and twenty three

Authorised by .....  
DocuSigned by:  
Peter Endall  
64BF68B4724A469.....

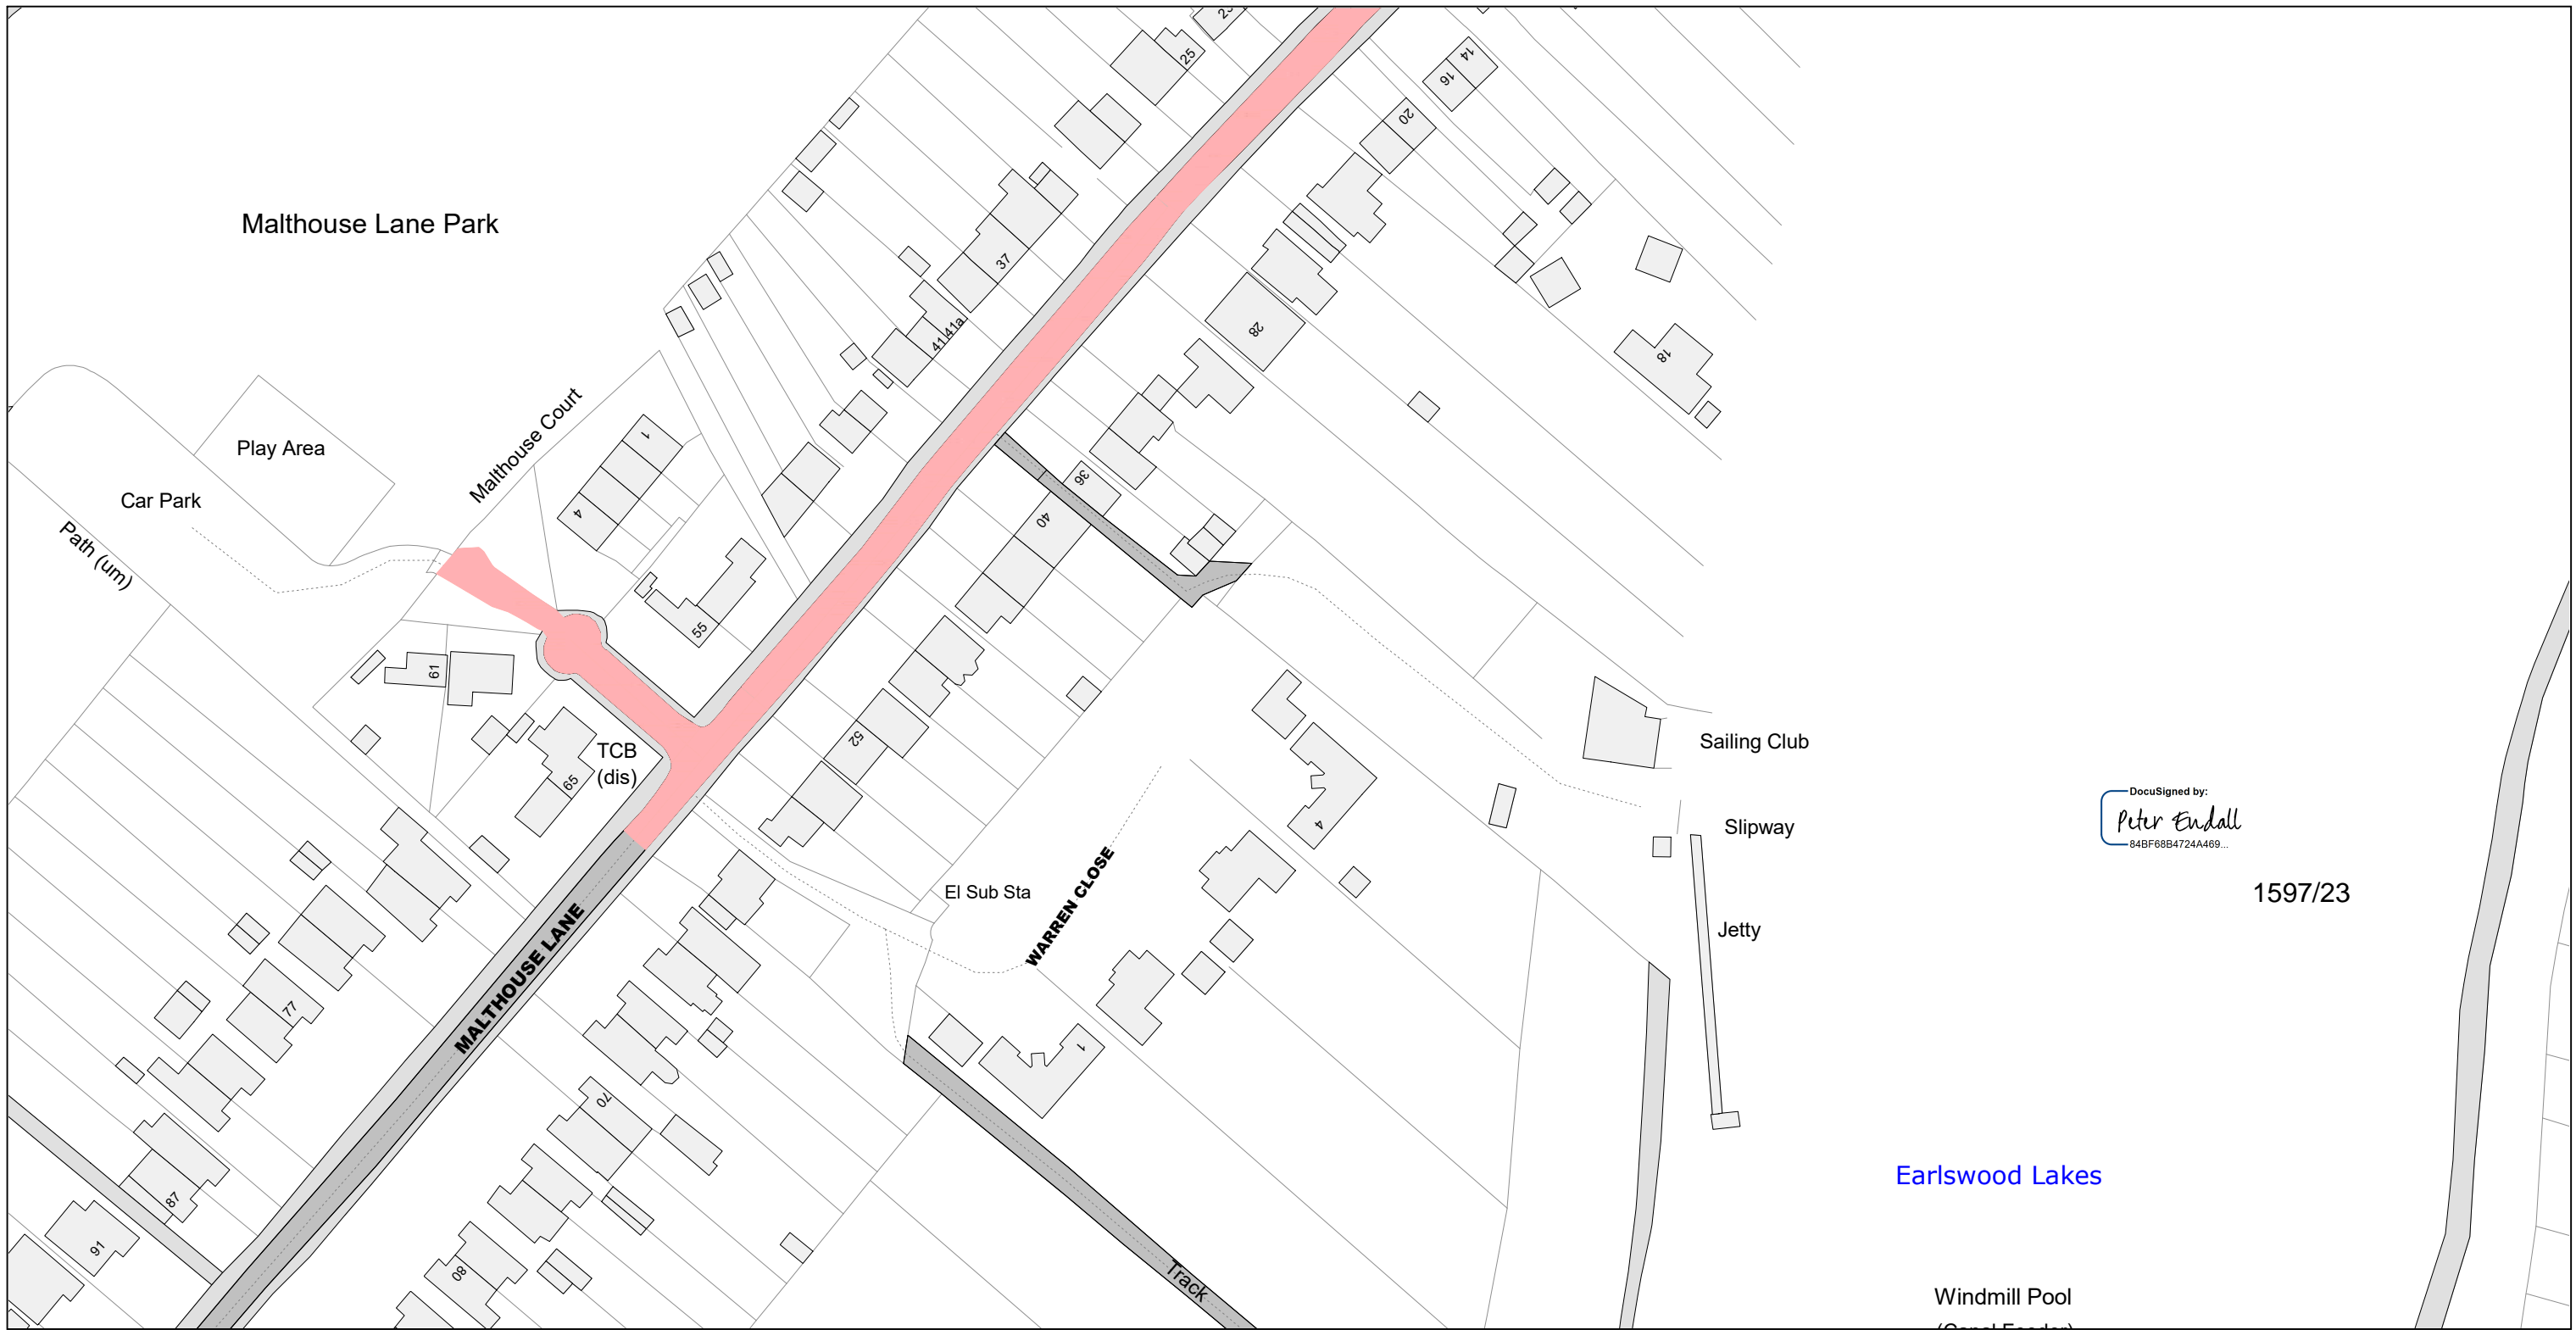

Initials.....  
DS  
PE



DocuSigned by:  
Peter Endall  
84BF68B4724A469...

1597/23

Reproduced from the Ordnance Survey map with the permission of Ordnance Survey on behalf of the Controller of Her Majesty's Stationery Office (C) Crown Copyright. Unauthorised reproduction infringes Crown Copyright and may lead to prosecution or civil proceedings. Warwickshire County Council, 100019520, 2017.

 <p>Communities Group Warwickshire County Council P.O. Box 9 Shire Hall Warwick CV34 4RR</p>	<p><b>Title:</b></p> <p><b>Consolidated Road Traffic Regulation Orders</b></p>		<p><b>Area</b></p>	<p><b>Date</b> 15/09/2022</p>
	<p><b>PROPOSED</b></p>		<p><b>Area code</b> ER19</p>	<p><b>Revision No.</b> 1</p>
				<p><b>Scale</b> 1 : 1250</p>

**DATED** 13th September **2023**

**WARWICKSHIRE COUNTY COUNCIL**

**ROAD TRAFFIC REGULATION ACT 1984**

**THE WARWICKSHIRE COUNTY COUNCIL (DISTRICT OF STRATFORD ON AVON)  
(CIVIL ENFORCEMENT AREA) (WAITING RESTRICTIONS, ON-STREET PARKING  
PLACES AND RESIDENTS' PARKING) (CONSOLIDATION) (VARIATION NO. 8) ORDER**  
**2023**