



Limited Waiting 1 hour No return 2 hours
 Monday - Saturday 8am - 8pm
 Except permit holders N1

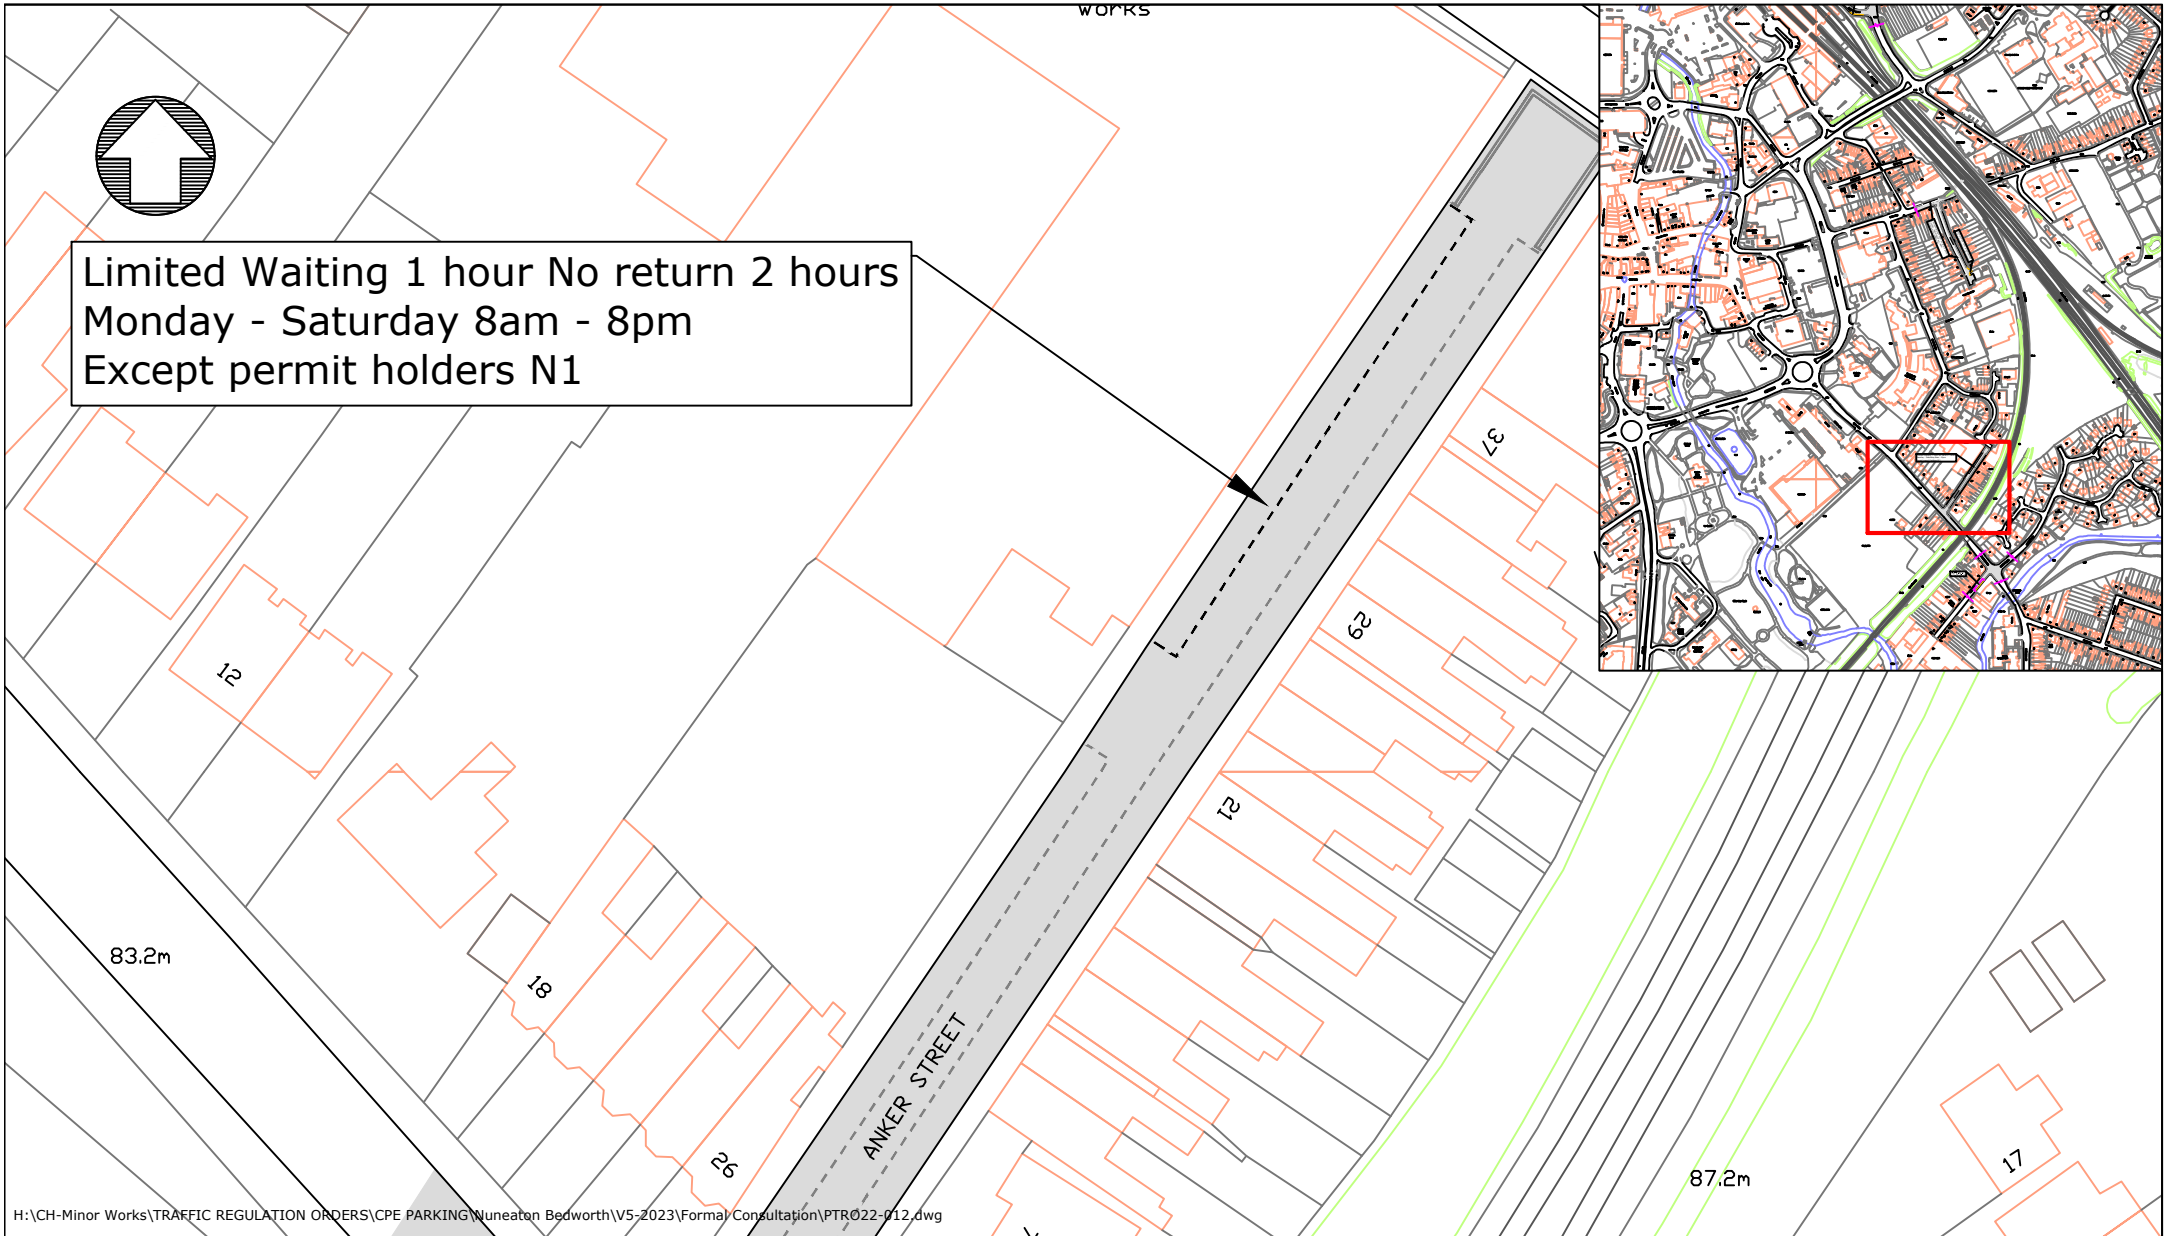

H:\CH-Minor Works\TRAFFIC REGULATION ORDERS\CPE PARKING\Nuneaton Bedworth\V5-2023\Formal Consultation\PTR022-012.dwg

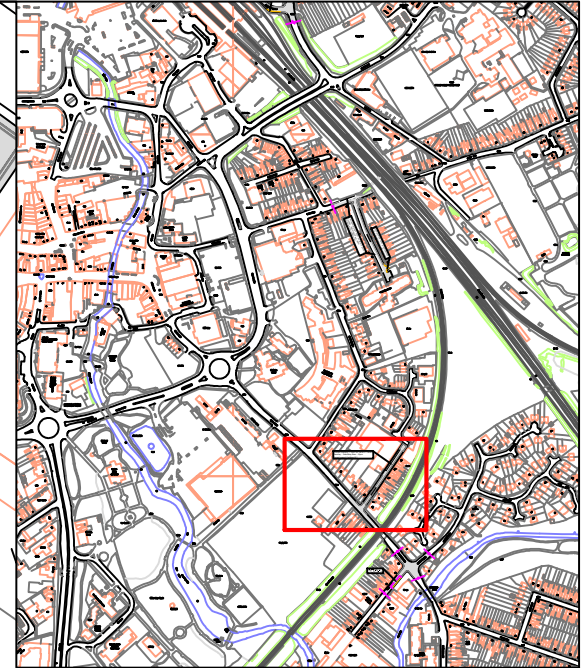

County Highways Minor Works
 Old Budbrook Road,
 Warwick,
 CV34 4SP
 Tel : 01926 410410

www.warwickshire.gov.uk
chminorworks@warwickshire.gov.uk

NOTES

Based on Ordnance Survey mapping with the permission of the Controller of HMSO
 © Crown Copyright and database right 2011. Ordnance Survey 100019520.
 All rights reserved.
 Unauthorised reproduction infringes copyright and may lead to prosecution or civil proceedings.
 Warwickshire County Council.

REV	DATE	BY	CHK	AMENDMENT
-	--/--/--	-	-	-
-	--/--/--	-	-	-
-	--/--/--	-	-	-
-	--/--/--	-	-	-
-	--/--/--	-	-	-

Drawing title
**Anker Street
 Nuneaton**
Proposed Residents Parking Bays
 Project title
Nuneaton and Bedworth CPE Variation No.5

Drawn by BD	Checked by GVS
Date 28 November 2022	
Scale NTS @ A4_L	
Drawing number PTRO22-012-001	