



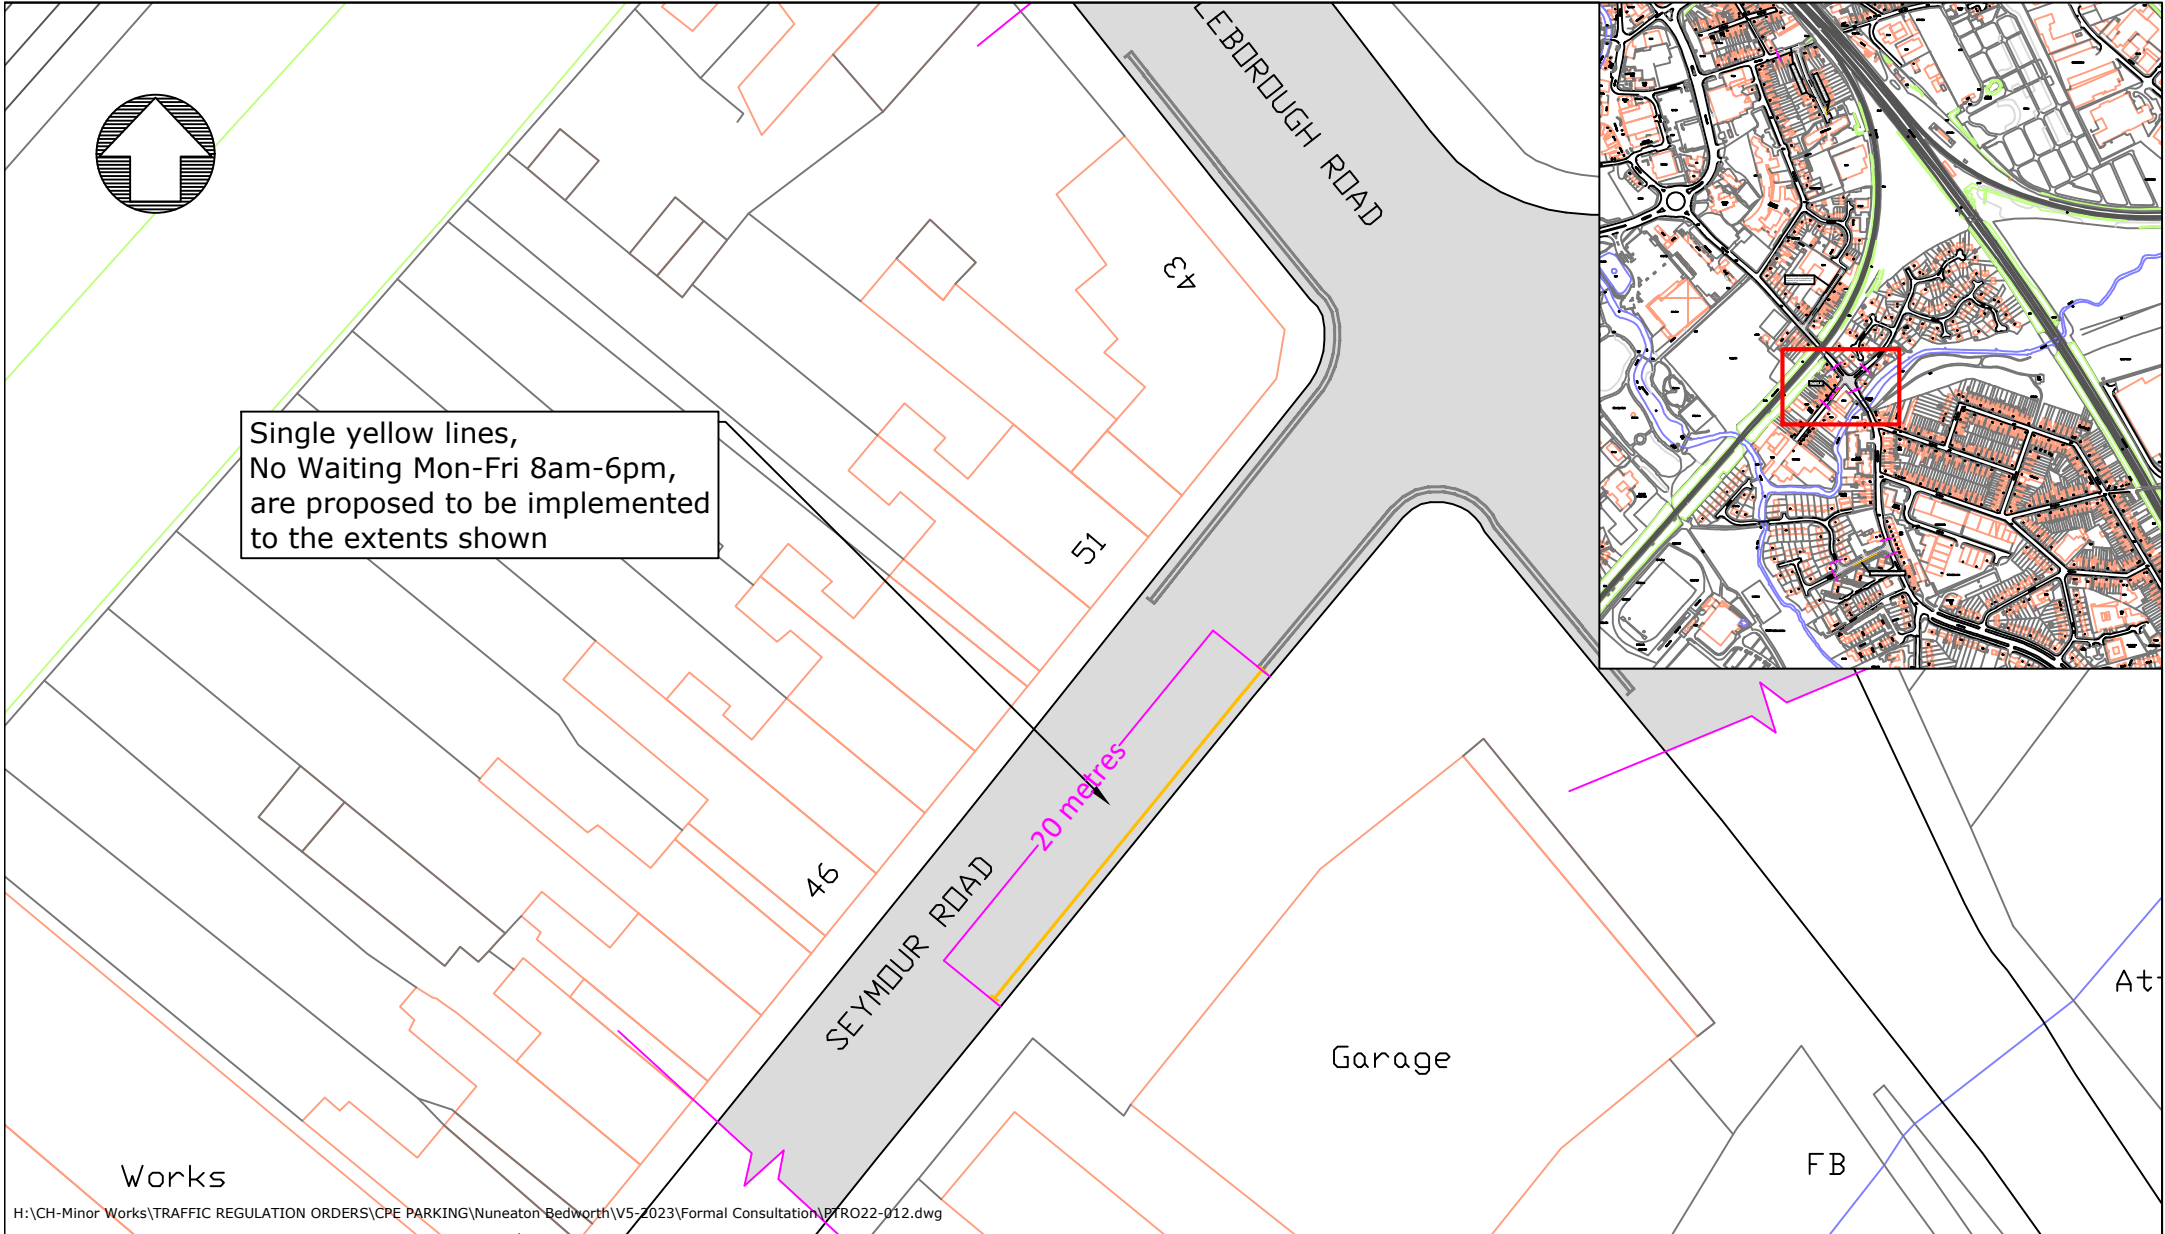

Single yellow lines,
No Waiting Mon-Fri 8am-6pm,
are proposed to be implemented
to the extents shown

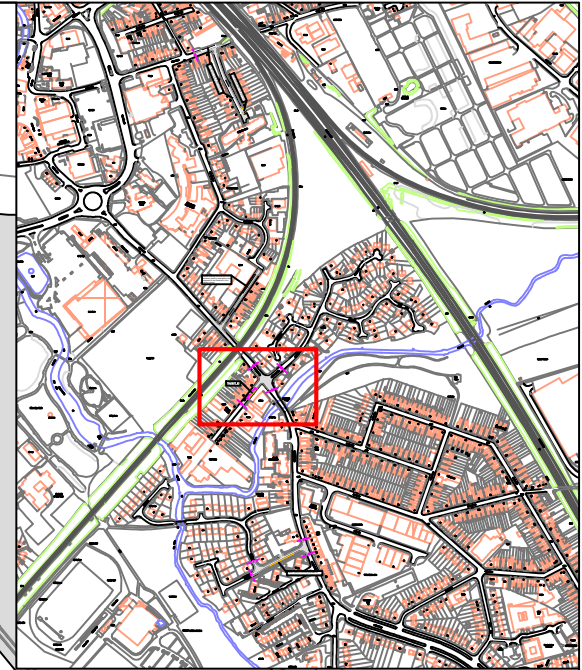

H:\CH-Minor Works\TRAFFIC REGULATION ORDERS\CPE PARKING\Nuneaton Bedworth\V5-2023\Formal Consultation\PTRO22-012.dwg



County Highways Minor Works
Old Budbrook Road,
Warwick,
CV34 4SP
Tel: 01926 410410

www.warwickshire.gov.uk
chminorworks@warwickshire.gov.uk

NOTES

Based on Ordnance Survey mapping with the permission of the Controller of HMSO
© Crown Copyright and database right 2011. Ordnance Survey 100019520.
All rights reserved.
Unauthorised reproduction infringes copyright and may lead to prosecution or civil proceedings.
Warwickshire County Council.

REV	DATE	BY	CHK	AMENDMENT
-	--/--/--	-	-	-
-	--/--/--	-	-	-
-	--/--/--	-	-	-
-	--/--/--	-	-	-
-	--/--/--	-	-	-

Drawing title	Seymour Road Nuneaton
Project title	Proposed Single Yellow Lines
	Nuneaton and Bedworth CPE Variation No.5

Drawn by	BD	Checked by	GVS
Date	28 November 2022		
Scale	NTS @ A4_L		
Drawing number	PTRO22-012-019		