

WARWICKSHIRE COUNTY COUNCIL

ROAD TRAFFIC REGULATION ACT 1984

**THE WARWICKSHIRE COUNTY COUNCIL
(BOROUGH OF RUGBY) (CIVIL ENFORCEMENT AREA)
(WAITING RESTRICTIONS, ON-STREET PARKING PLACES
AND RESIDENTS' PARKING) (CONSOLIDATION)
(VARIATION NO. 6) ORDER 2023**


The Warwickshire County Council (hereinafter referred to as "the Council") in exercise of the powers conferred by Sections 1(1), 2(1) to (3), 4(2), 19, 32, 35, 45, 46, 47, 49, 53 and 124 of, and Part IV of Schedule 9 to, the Road Traffic Regulation Act 1984, (hereinafter referred to as "the 1984 Act") the Traffic Management Act 2004 and of all other enabling powers, hereby make the following Order:-

1. The Warwickshire County Council (Borough Of Rugby) (Civil Enforcement Area) (Waiting Restrictions, On-Street Parking Places And Residents' Parking) (Consolidation) Order 2017 (which said Order of 2017 is hereinafter referred to as 'the Principal Order') is hereby varied in the manner and to the extent hereinafter provided.
2. In Schedule 2 to the Principal Order, after plan title "EJ98" replace the revision number with the revision number "6".
3. In Schedule 2 to the Principal Order, after plan title "EK98" replace the revision number with the revision number "5".
4. In Schedule 2 to the Principal Order, after plan title "EK99" replace the revision number with the revision number "4".
5. In Schedule 2 to the Principal Order, after plan title "EL98" replace the revision number with the revision number "5".
6. In Schedule 2 to the Principal Order, after plan title "EL99" replace the revision number with the revision number "4".
7. In the Principal Order, replace the plans listed in column 1 to the Schedule of this Order below with the plans listed in column 2 to the Schedule of this Order below and attached hereto.
8. This Order shall come into operation on the Second day of October Two thousand and twenty-three and may be cited as "The Warwickshire County Council (Borough of Rugby) (Civil Enforcement Area) (Waiting Restrictions, On-Street Parking Places and Residents' Parking) (Consolidation) (Variation No. 6) Order 2023".

SCHEDULE


<i>Column 1 (Existing Plan Area Code)</i>	<i>Column 2 (Replacement Plan Area Code & Corresponding Revision No.)</i>
EJ98	EJ98 Revision No. 6
EK98	EK98 Revision No. 5
EK99	EK99 Revision No. 4
EL98	EL98 Revision No. 5
EL99	EL99 Revision No. 4

SIGNED by the Proper Officer




Monica Fogarty
Chief Executive Officer

for and on behalf of The Warwickshire County Council on the Eighteenth day of September
Two thousand and twenty-three

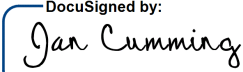DocuSigned by:

522B005685FC43B...
Authorised by

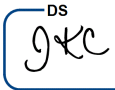Initials





..... 1659/23




Reproduced from the Ordnance Survey map with the permission of Ordnance Survey on behalf of the Controller of Her Majesty's Stationery Office (C) Crown Copyright. Unauthorised reproduction infringes Crown Copyright and may lead to prosecution or civil proceedings. Warwickshire County Council, 100019520, 2017.

DocuSigned by:
Jan Cumming
522B005685FC43B...

1659/23

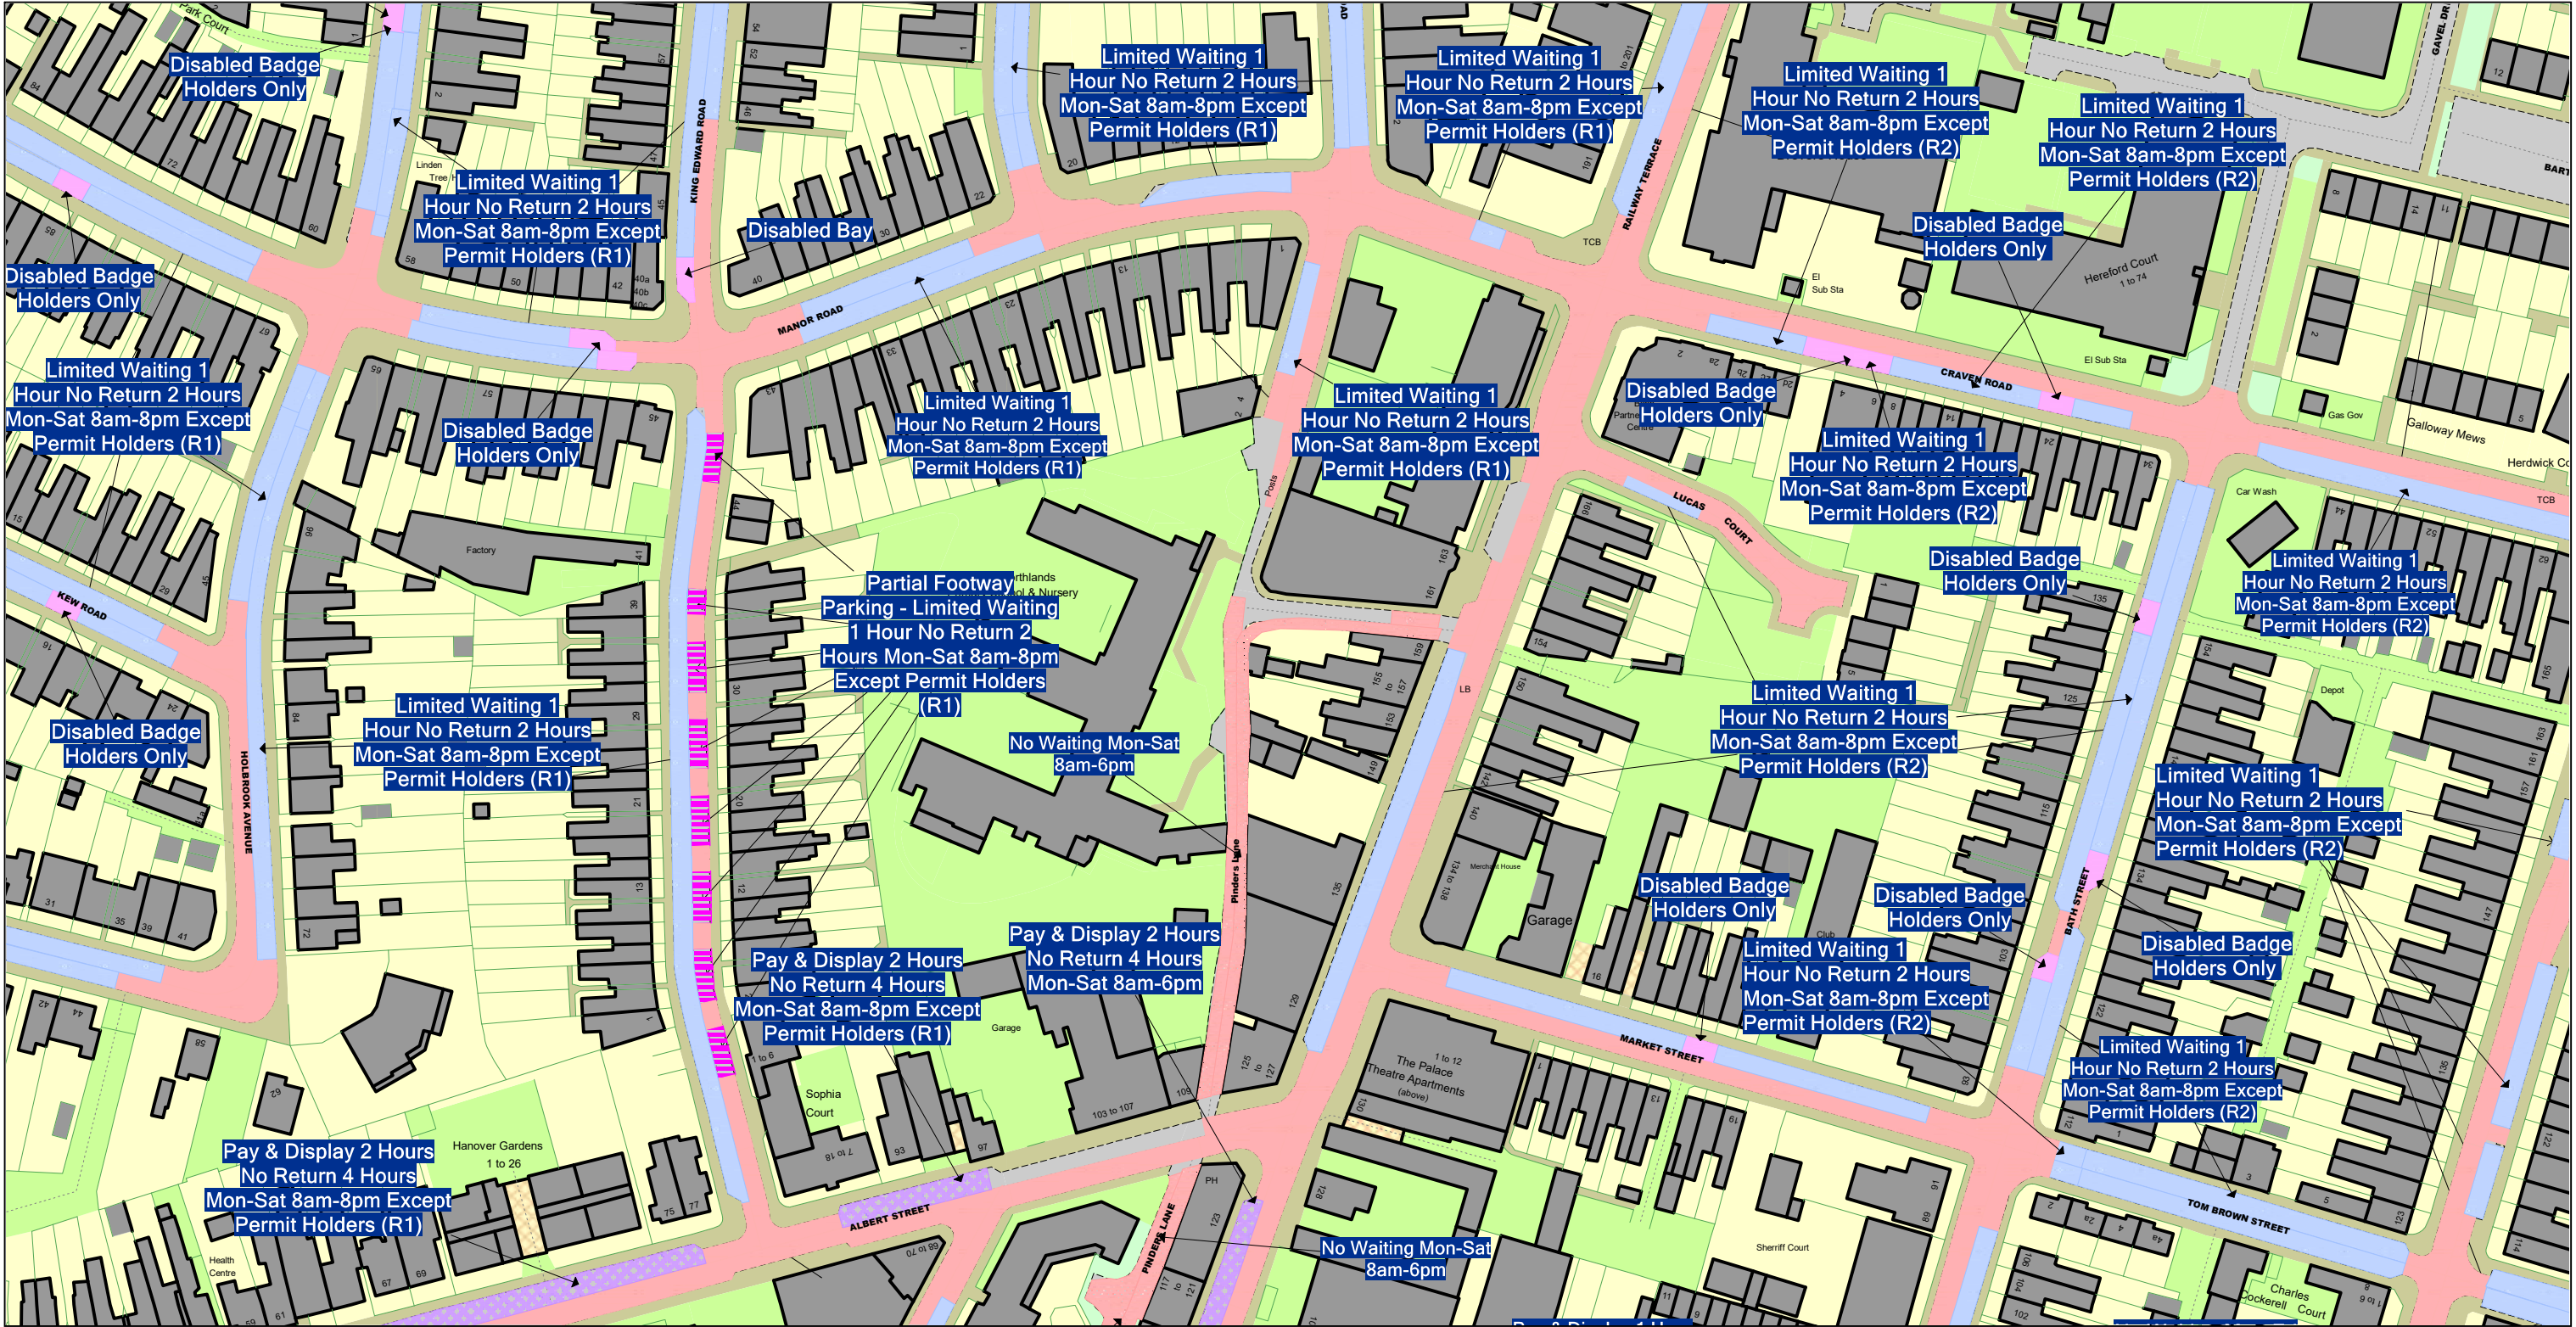

 <div>Communities Group Warwickshire County Council P.O. Box 9 Shire Hall Warwick CV34 4RR</div>	<div>Title:</div> <div>Consolidated Road Traffic Regulation Orders</div> <div>CONFIRMED</div>		<div>Area</div> <div>Area code</div> <div>EK99</div>	<div>Date</div> <div>02/10/2023</div>
				<div>Revision No.</div> <div>4</div>
				<div>Scale</div> <div>1 : 1250</div>



Reproduced from the Ordnance Survey map with the permission of Ordnance Survey on behalf of the Controller of Her Majesty's Stationery Office (C) Crown Copyright. Unauthorised reproduction infringes Crown Copyright and may lead to prosecution or civil proceedings. Warwickshire County Council, 100019520, 2017.

DocuSigned by:
Jan Cumming
522B005685FC43B...

1659/23



 <div>Communities Group Warwickshire County Council P.O. Box 9 Shire Hall Warwick CV34 4RR</div>	<div>Title:</div> <div>Consolidated Road Traffic Regulation Orders</div> <div>CONFIRMED</div>		Area	Date 02/10/2023
			Area code EK98	Revision No. 5
				Scale 1 : 1250



Reproduced from the Ordnance Survey map with the permission of Ordnance Survey on behalf of the Controller of Her Majesty's Stationery Office (C) Crown Copyright. Unauthorised reproduction infringes Crown Copyright and may lead to prosecution or civil proceedings. Warwickshire County Council, 100019520, 2017.

DocuSigned by:
Jan Cumming
522B005685FC43B...

1659/23



 <div>Communities Group Warwickshire County Council P.O. Box 9 Shire Hall Warwick CV34 4RR</div>	Title: Consolidated Road Traffic Regulation Orders		Area	Date 02/10/2023
			Area code EJ98	Revision No. 6
	CONFIRMED			Scale 1 : 1250




Reproduced from the Ordnance Survey map with the permission of Ordnance Survey on behalf of the Controller of Her Majesty's Stationery Office (C) Crown Copyright. Unauthorised reproduction infringes Crown Copyright and may lead to prosecution or civil proceedings. Warwickshire County Council, 100019520, 2017.

DocuSigned by:
Jan Cumming
522B005685FC43B...

1659/23

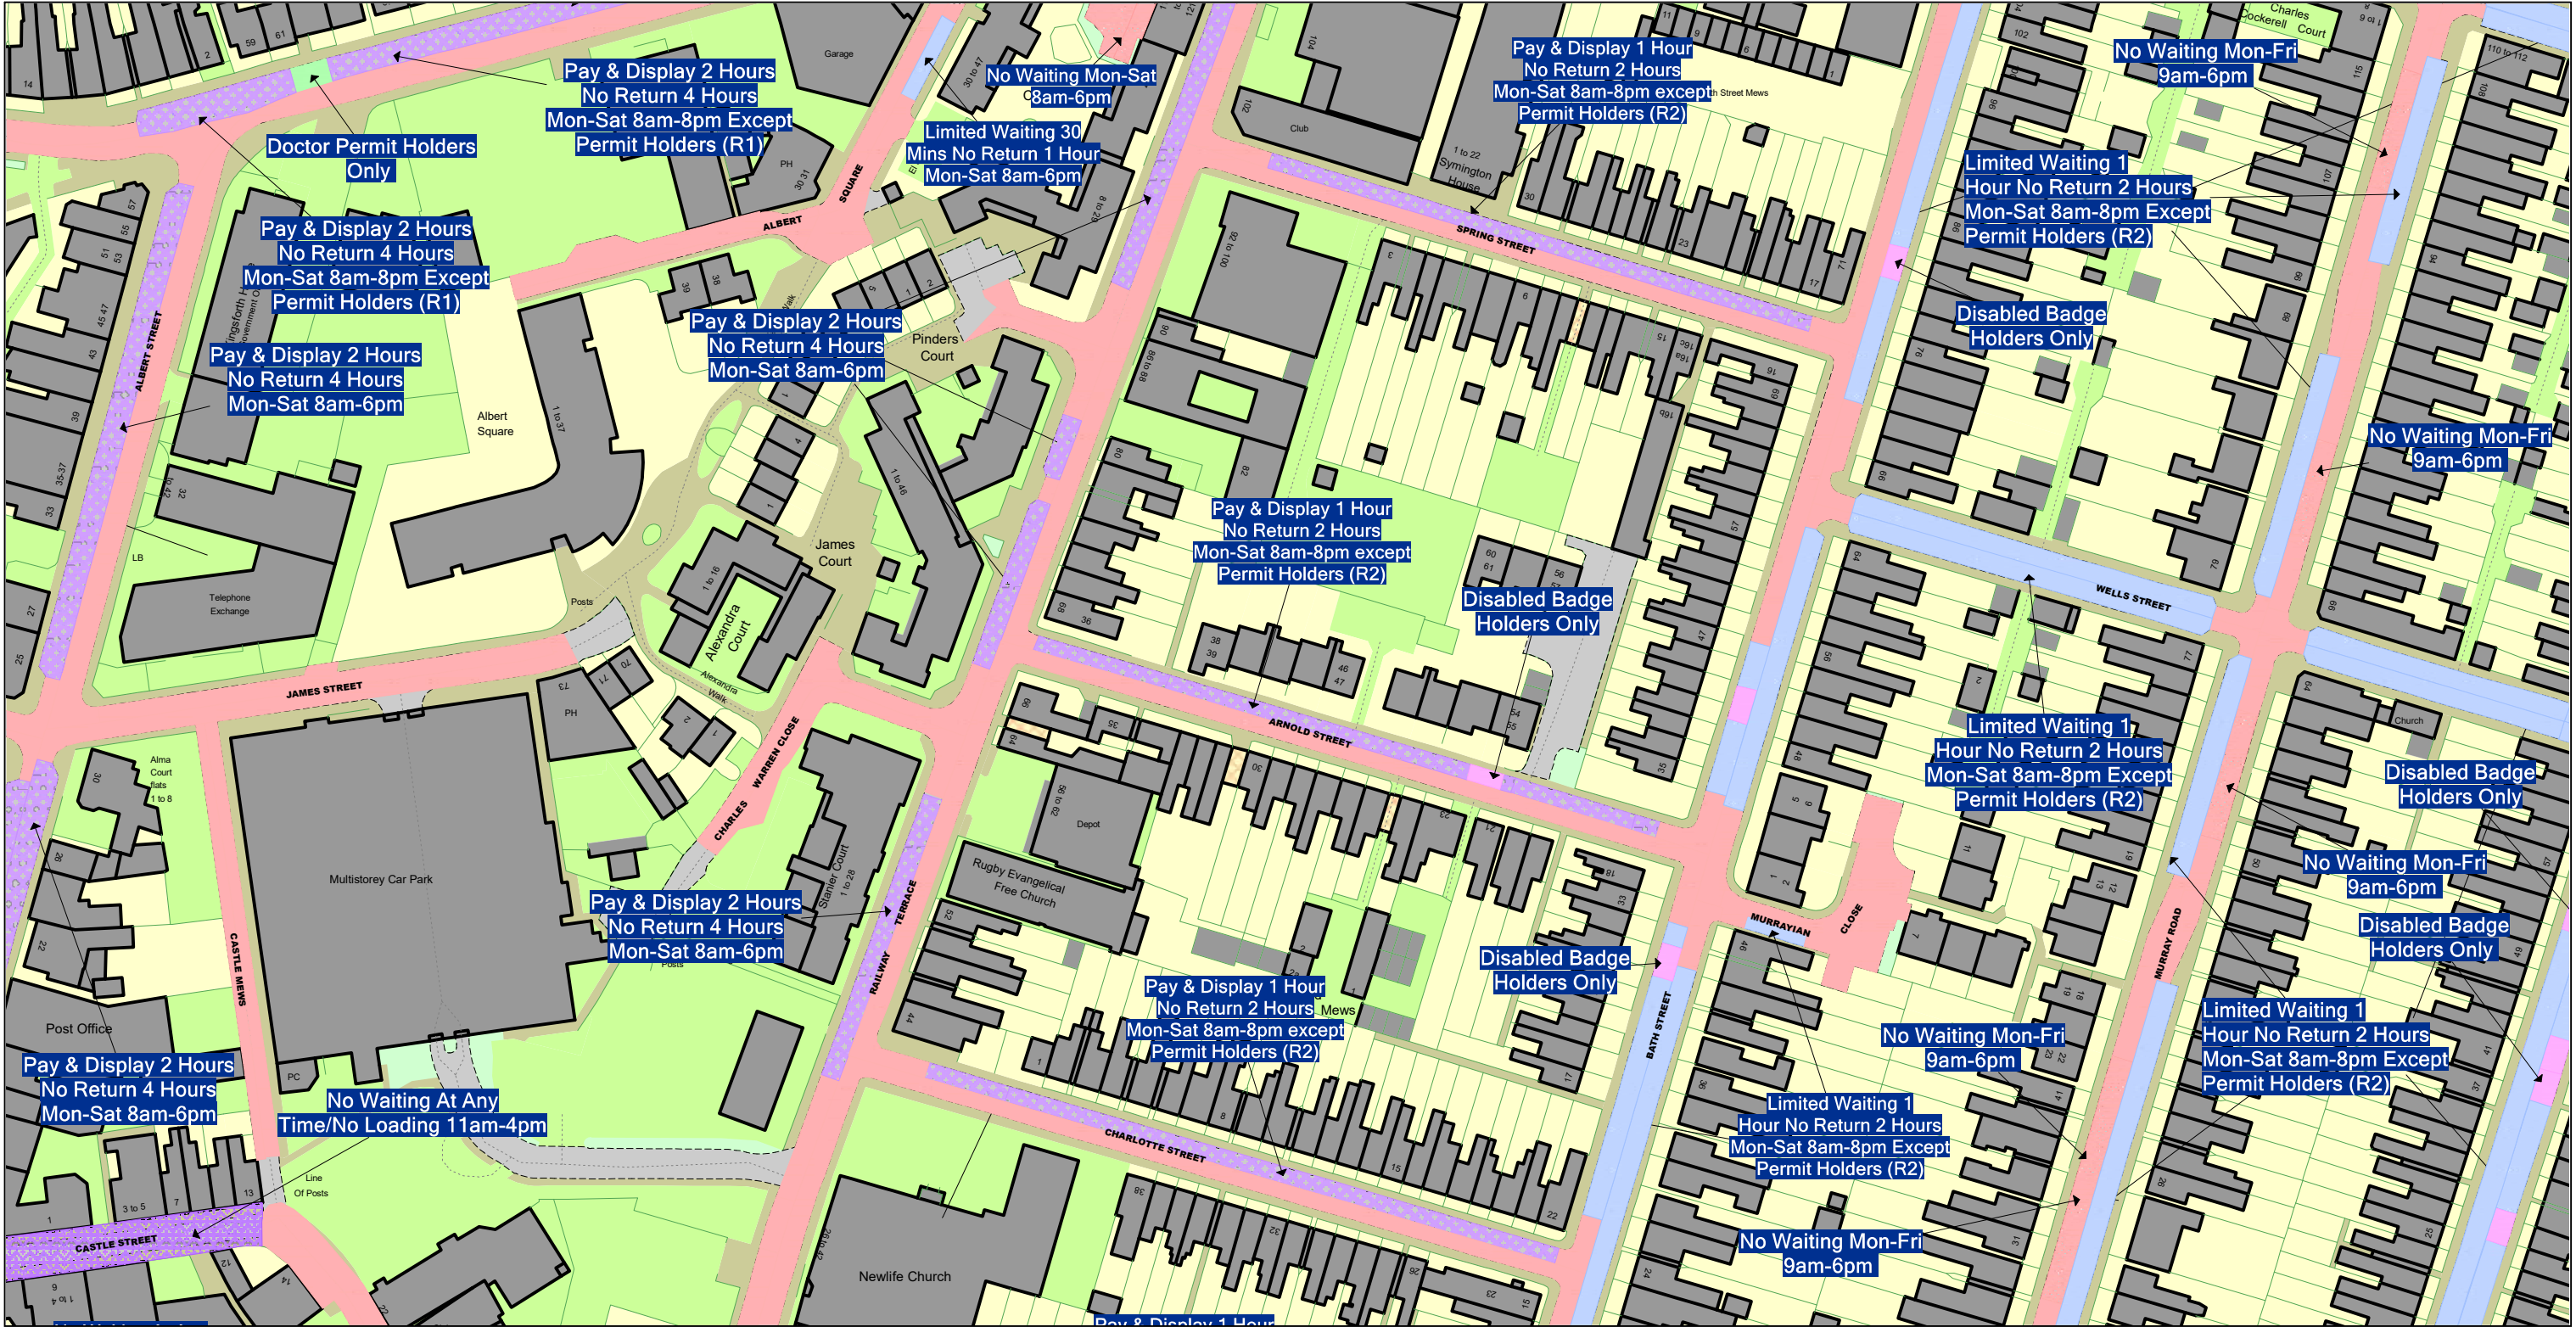

<div><div>Communities Group Warwickshire County Council P.O. Box 9 Shire Hall Warwick CV34 4RR</div></div>	Title:		Area	Date 02/10/2023
	Consolidated Road Traffic Regulation Orders		Area code EL99	Revision No. 4
	CONFIRMED			Scale 1 : 1250



Reproduced from the Ordnance Survey map with the permission of Ordnance Survey on behalf of the Controller of Her Majesty's Stationery Office (C) Crown Copyright. Unauthorised reproduction infringes Crown Copyright and may lead to prosecution or civil proceedings. Warwickshire County Council, 100019520, 2017.

DocuSigned by:
Jan Cumming
522B005685FC43B...

1659/23

 <div>Communities Group Warwickshire County Council P.O. Box 9 Shire Hall Warwick CV34 4RR</div>	Title: Consolidated Road Traffic Regulation Orders		Area	Date 02/10/2023
			Area code EL98	Revision No. 5
	CONFIRMED			Scale 1 : 1250

DATED 18TH SEPTEMBER 2023

WARWICKSHIRE COUNTY COUNCIL

ROAD TRAFFIC REGULATION ACT 1984

THE WARWICKSHIRE COUNTY COUNCIL
(BOROUGH OF RUGBY)
(CIVIL ENFORCEMENT AREA)
(WAITING RESTRICTIONS, ON-STREET PARKING
PLACES AND RESIDENTS' PARKING)
(CONSOLIDATION) (VARIATION NO. 6) ORDER 2023