








Reproduced from the Ordnance Survey map with the permission of Ordnance Survey on behalf of the Controller of Her Majesty's Stationery Office (C) Crown Copyright. Unauthorised reproduction infringes Crown Copyright and may lead to prosecution or civil proceedings. Warwickshire County Council, 100019520, 2017.

 <div>Communities Group Warwickshire County Council P.O. Box 9 Shire Hall Warwick CV34 4RR</div>	Title:		Area	Date 02/10/2023
	Consolidated Road Traffic Regulation Orders		Area code EK99	Revision No. 4
	CONFIRMED			Scale 1 : 1250

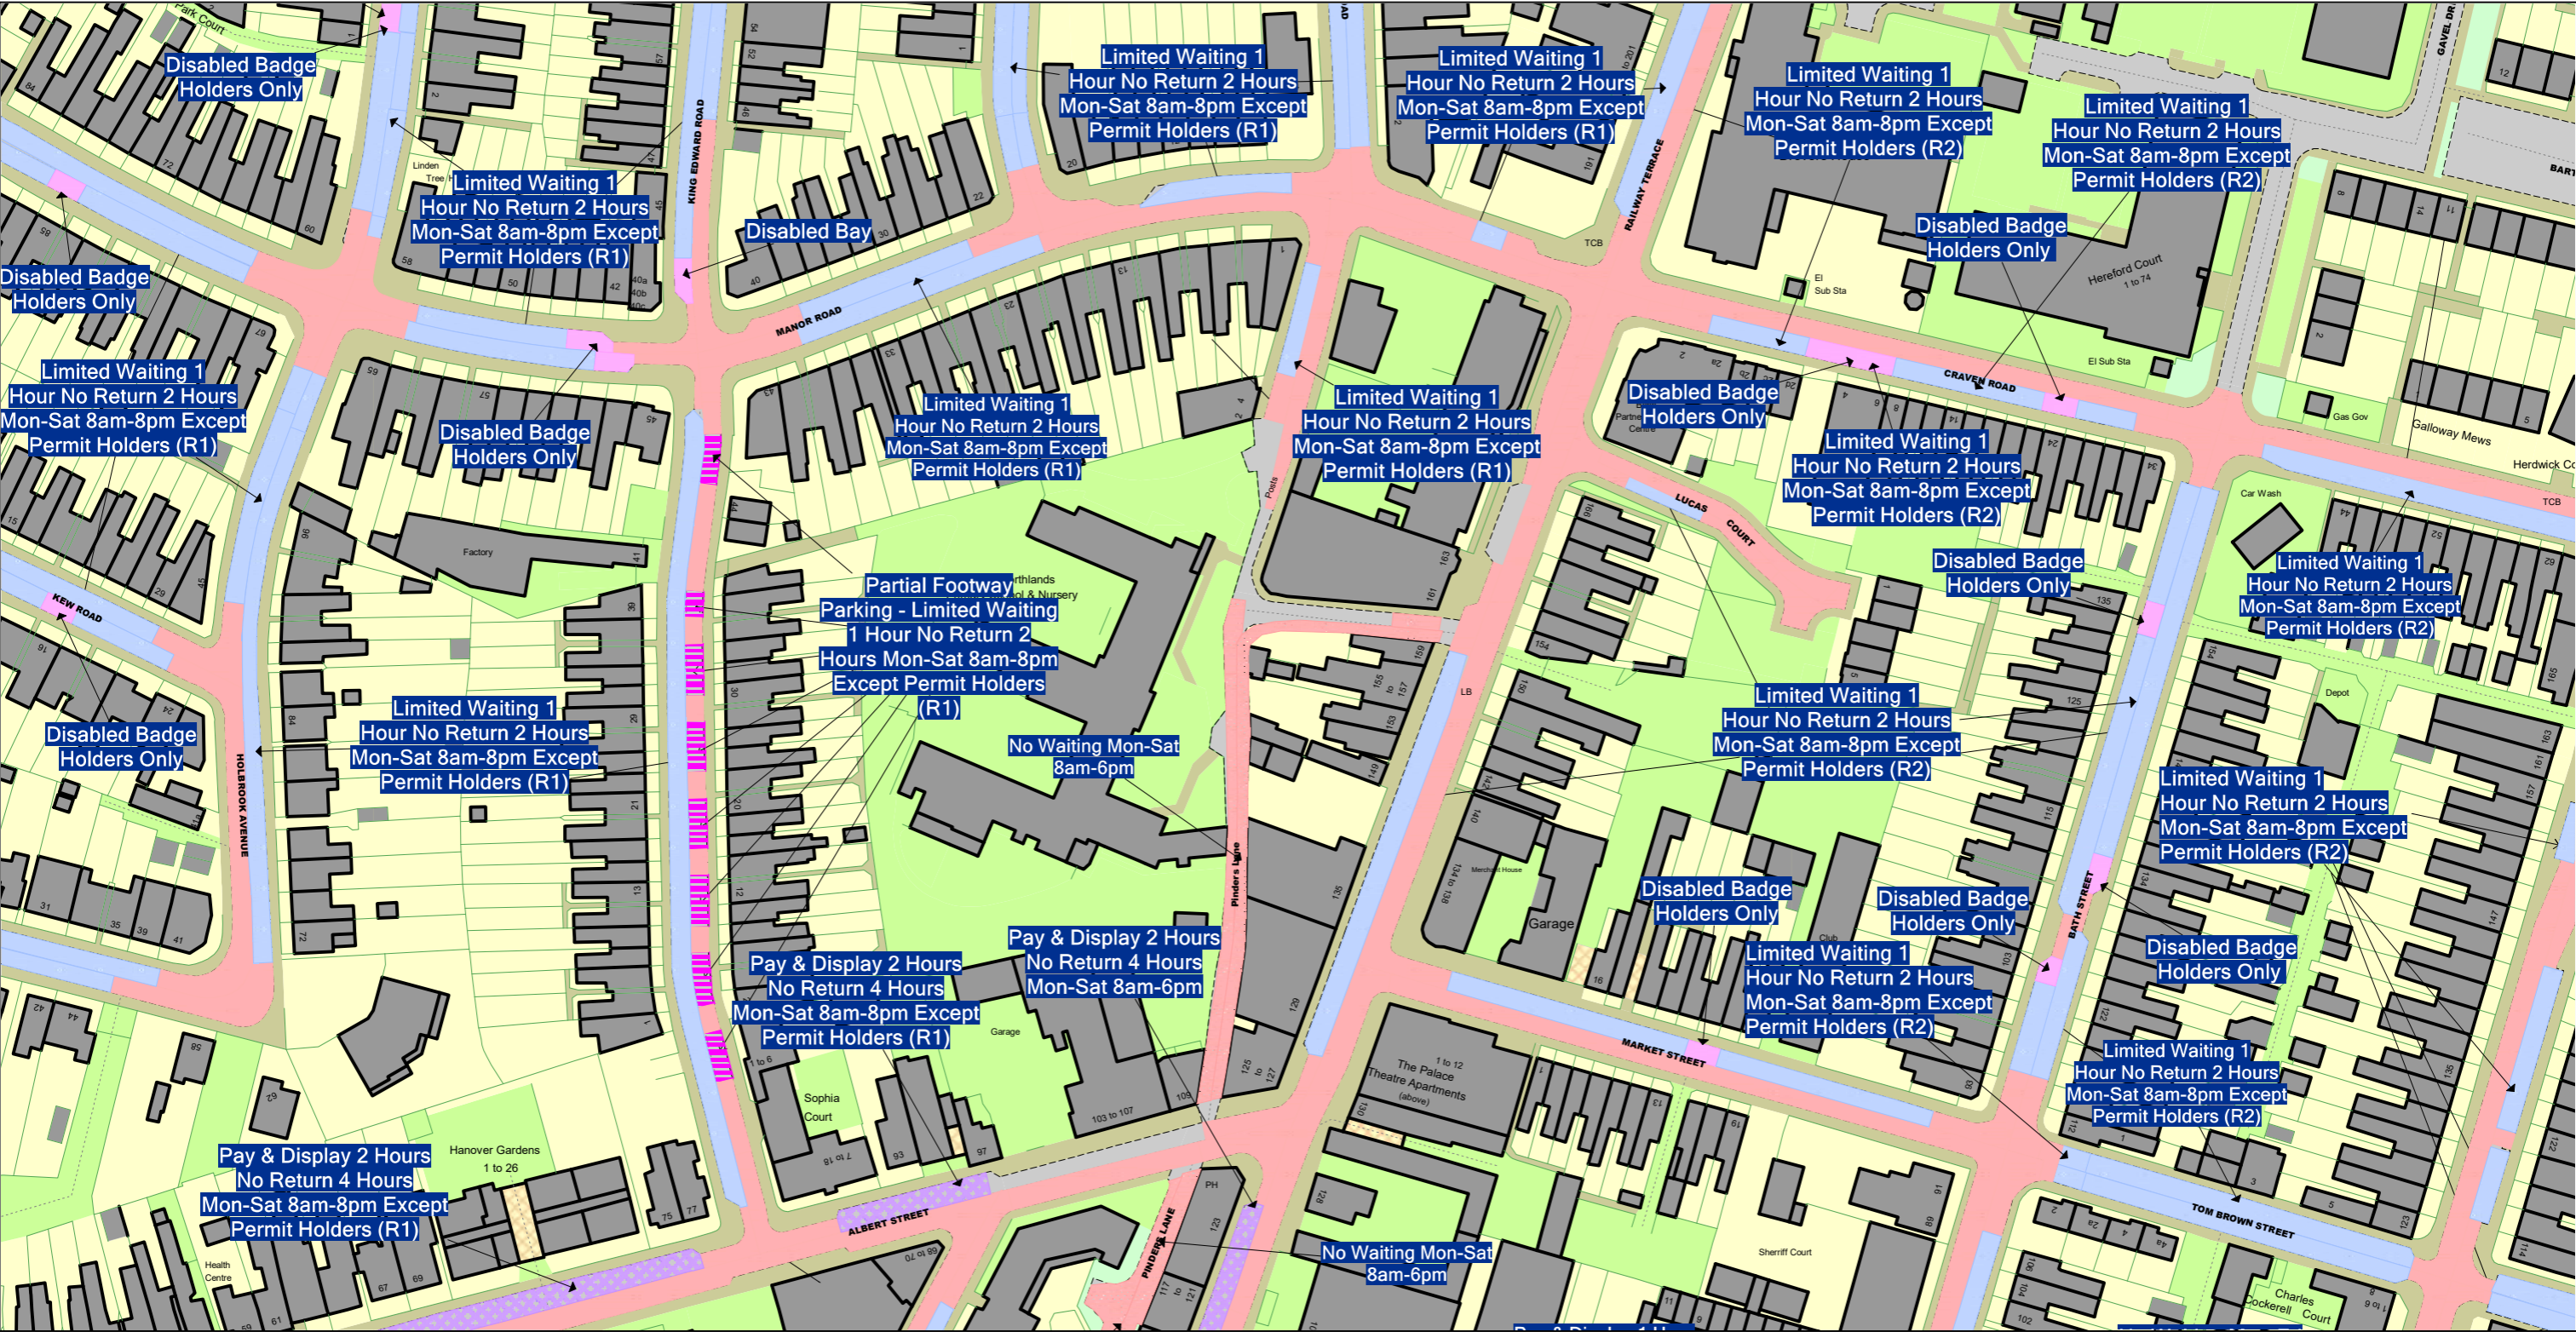



Reproduced from the Ordnance Survey map with the permission of Ordnance Survey on behalf of the Controller of Her Majesty's Stationery Office (C) Crown Copyright. Unauthorised reproduction infringes Crown Copyright and may lead to prosecution or civil proceedings. Warwickshire County Council, 100019520, 2017.

<div><div>Communities Group Warwickshire County Council P.O. Box 9 Shire Hall Warwick CV34 4RR</div></div>	<div>Title:</div> <div>Consolidated Road Traffic Regulation Orders</div>	<div></div>	Area	Date 02/10/2023
			Revision No. 5	
	Area code EK98		Scale 1 : 1250	
	CONFIRMED			





Reproduced from the Ordnance Survey map with the permission of Ordnance Survey on behalf of the Controller of Her Majesty's Stationery Office (C) Crown Copyright. Unauthorised reproduction infringes Crown Copyright and may lead to prosecution or civil proceedings. Warwickshire County Council, 100019520, 2017.

 <div>Communities Group Warwickshire County Council P.O. Box 9 Shire Hall Warwick CV34 4RR</div>	Title:		Area	Date 02/10/2023
	Consolidated Road Traffic Regulation Orders		Area code EJ98	Revision No. 6
			CONFIRMED	Scale 1 : 1250





Reproduced from the Ordnance Survey map with the permission of Ordnance Survey on behalf of the Controller of Her Majesty's Stationery Office (C) Crown Copyright. Unauthorised reproduction infringes Crown Copyright and may lead to prosecution or civil proceedings. Warwickshire County Council, 100019520, 2017.

<div></div> <div>Communities Group Warwickshire County Council P.O. Box 9 Shire Hall Warwick CV34 4RR</div>	Title:		Area	Date 02/10/2023
	Consolidated Road Traffic Regulation Orders		Area code EL99	Revision No. 4
	CONFIRMED			Scale 1 : 1250



Reproduced from the Ordnance Survey map with the permission of Ordnance Survey on behalf of the Controller of Her Majesty's Stationery Office (C) Crown Copyright. Unauthorised reproduction infringes Crown Copyright and may lead to prosecution or civil proceedings. Warwickshire County Council, 100019520, 2017.

<div></div> <div>Communities Group Warwickshire County Council P.O. Box 9 Shire Hall Warwick CV34 4RR</div>	Title:		Area	Date 02/10/2023
	Consolidated Road Traffic Regulation Orders		Area code EL98	Revision No. 5
	CONFIRMED			Scale 1 : 1250