

H:\CH-Minor Works\TRAFFIC REGULATION ORDERS\PARISHES\Leamington Spa\MWT23 074 Star & Garter B4099 Warwick Place, Warwick Street, Leamington\5 Drawings\MWT23 074.dwg



County Highways Minor Works
 Warwickshire County Council
 Shire Hall
 Warwick
 CV34 4RL
 Tel: 01926 410410

www.warwickshire.gov.uk
chminorworks@warwickshire.gov.uk

NOTES


Based on Ordnance Survey mapping with the permission of the Controller of HMSO
 © Crown Copyright and database right 2011. Ordnance Survey 100019520.
 All rights reserved.
 Unauthorised reproduction infringes copyright and may lead to prosecution or civil proceedings.
 Warwickshire County Council.

REV	DATE	BY	CHK	AMENDMENT
-	--/--	-	-	-
-	--/--	-	-	-
-	--/--	-	-	-
-	--/--	-	-	-
-	--/--	-	-	-

Drawing title
**Warwick PI / Warwick St
 Leamington Spa
 Consultation Drawing**

Project title
Traffic Regulation Order

Drawn by CAH	Checked by PT
Date 26/09/2023	
Scale NTS @ A3_L	
Drawing number MWT23 074 01	

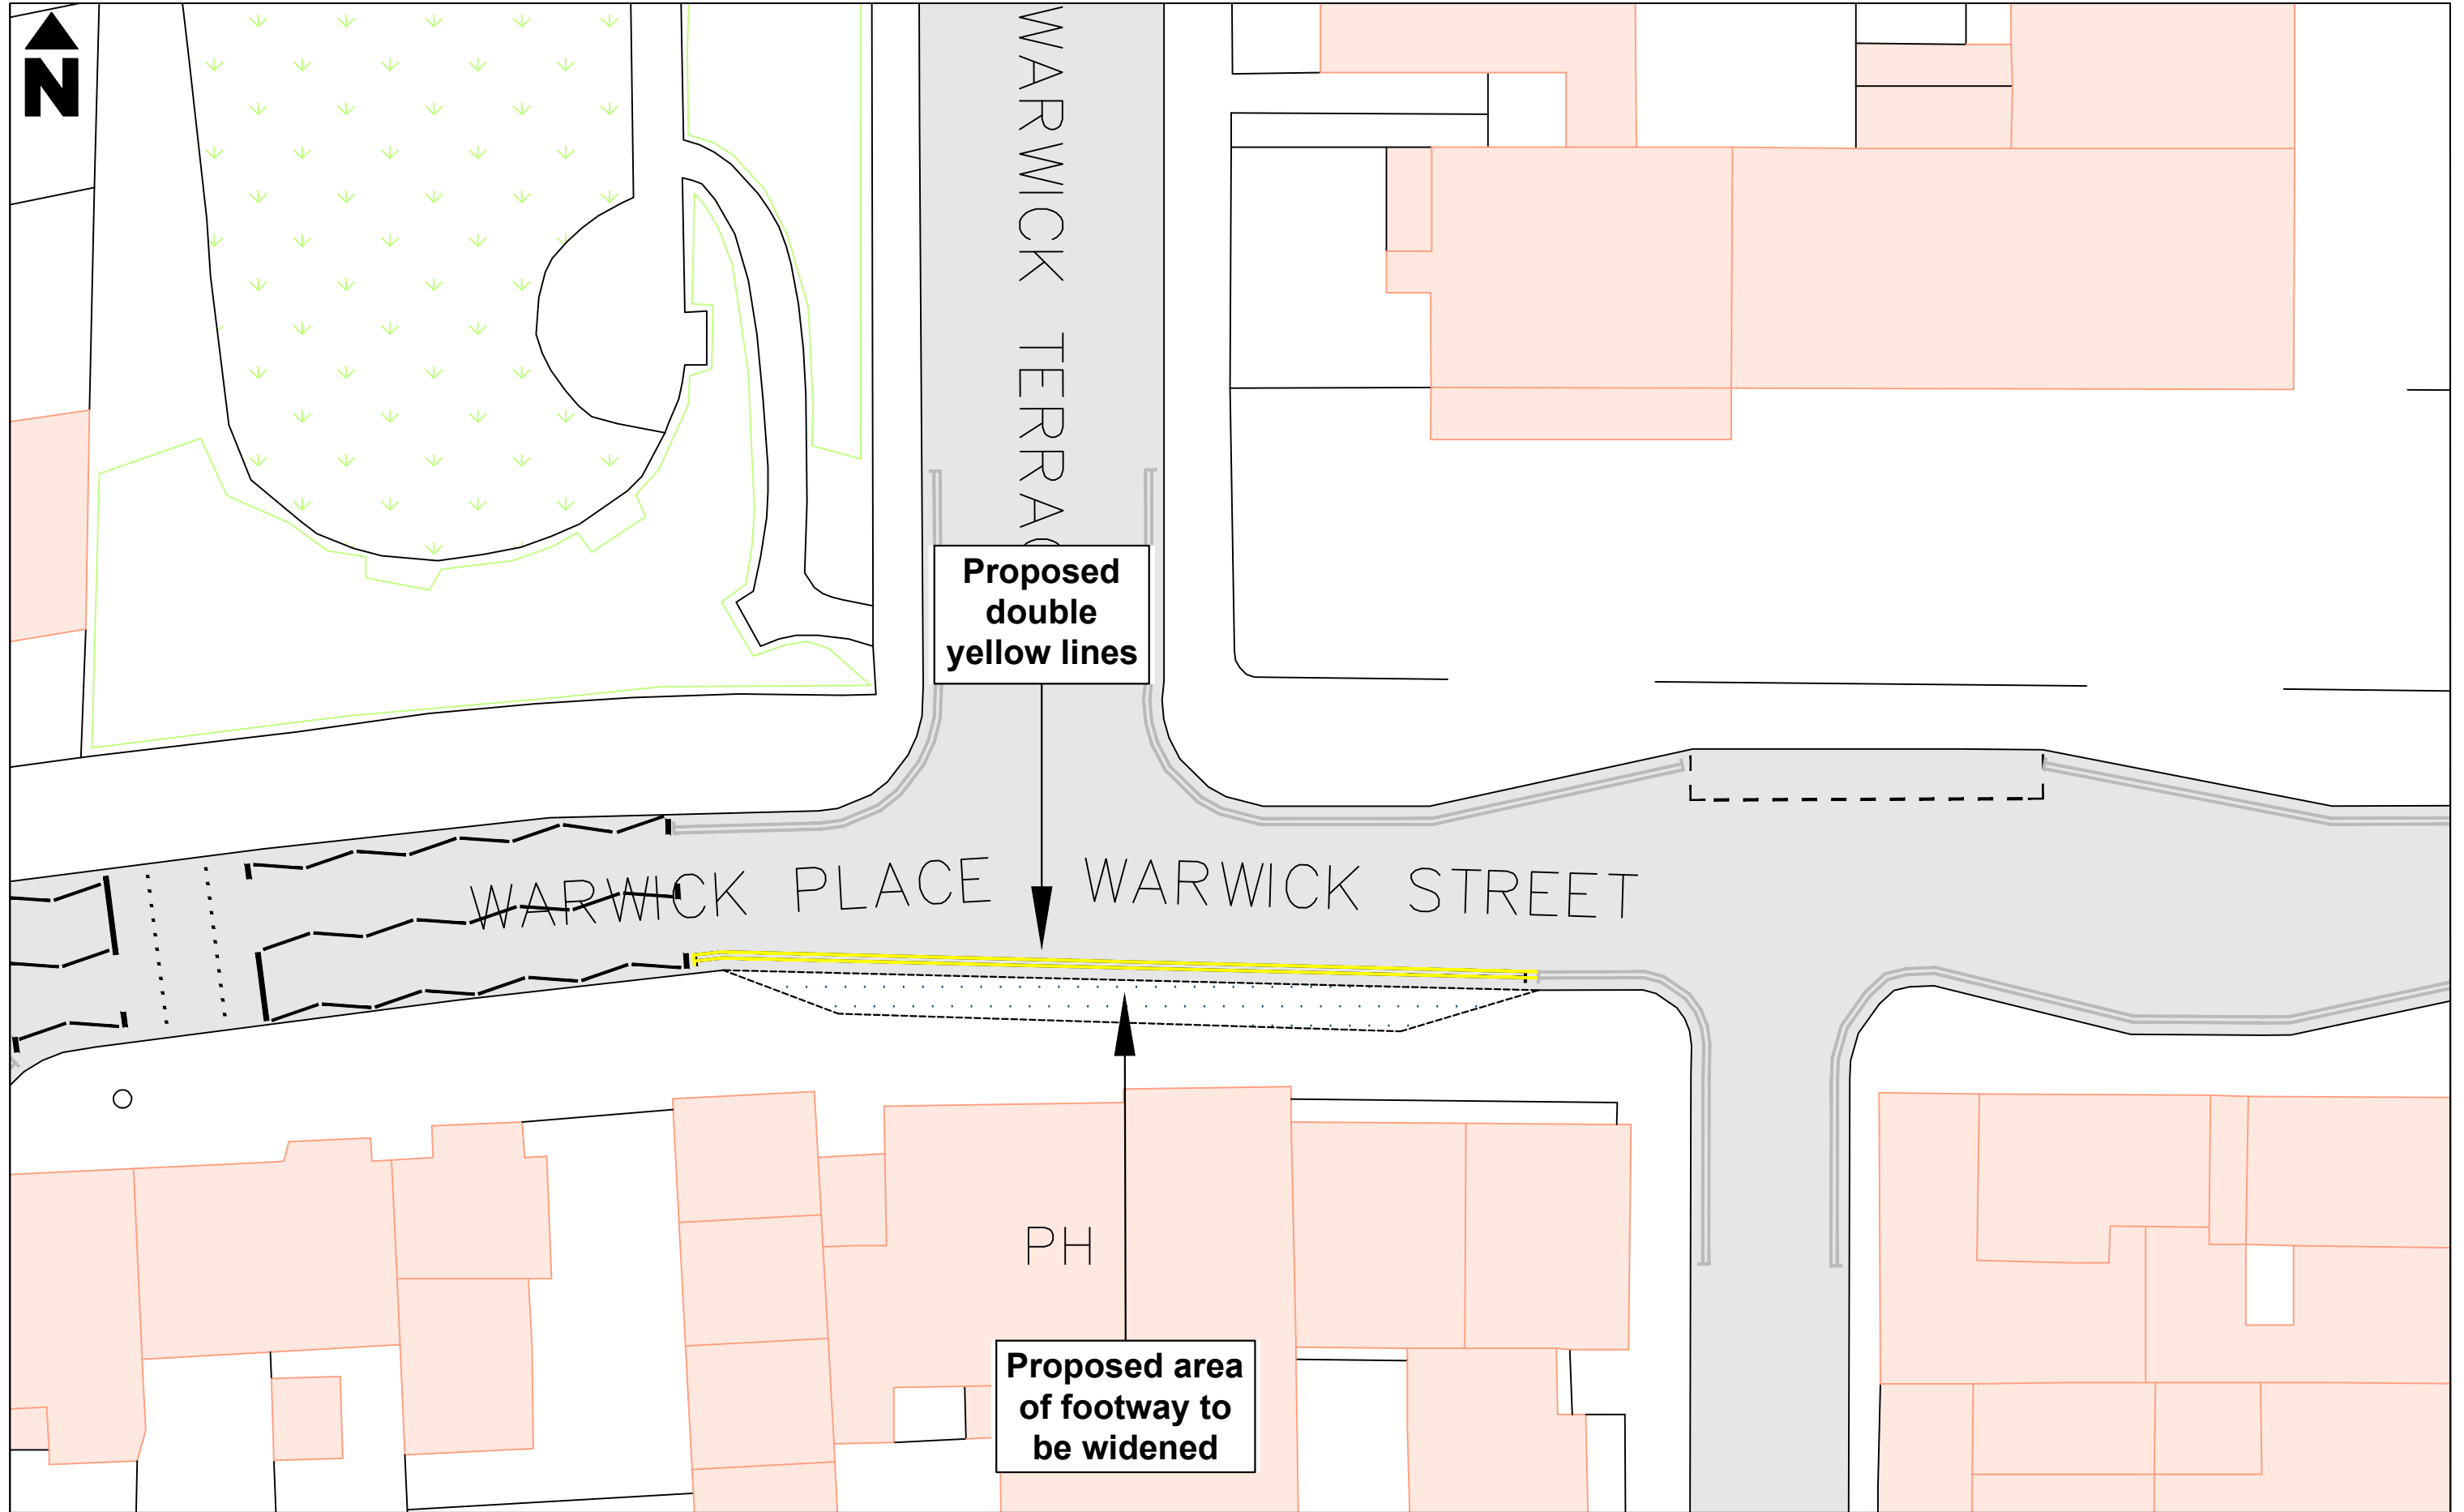

H:\CH-Minor Works\TRAFFIC REGULATION ORDERS\PARISHES\Leamington Spa\MWT23 074 Star & Garter B4099 Warwick Place, Warwick Street, Leamington\5 Drawings\MWT23 074.dwg



County Highways Minor Works
 Warwickshire County Council
 Shire Hall
 Warwick
 CV34 4RL
 Tel: 01926 410410

www.warwickshire.gov.uk
chminorworks@warwickshire.gov.uk

NOTES

Based on Ordnance Survey mapping with the permission of the Controller of HMSO
 © Crown Copyright and database right 2011. Ordnance Survey 100019520.
 All rights reserved.
 Unauthorised reproduction infringes copyright and may lead to prosecution or civil proceedings.
 Warwickshire County Council.

REV	DATE	BY	CHK	AMENDMENT
-	--/--	-	-	-
-	--/--	-	-	-
-	--/--	-	-	-
-	--/--	-	-	-
-	--/--	-	-	-

Drawing title
**Warwick PI / Warwick St
 Leamington Spa
 Consultation Drawing**

Project title
Traffic Regulation Order

Drawn by CAH	Checked by PT
Date 26/09/2023	
Scale NTS @ A3_L	
Drawing number MWT23 074 02	