


It is proposed to introduce double yellow lines in the locations shown

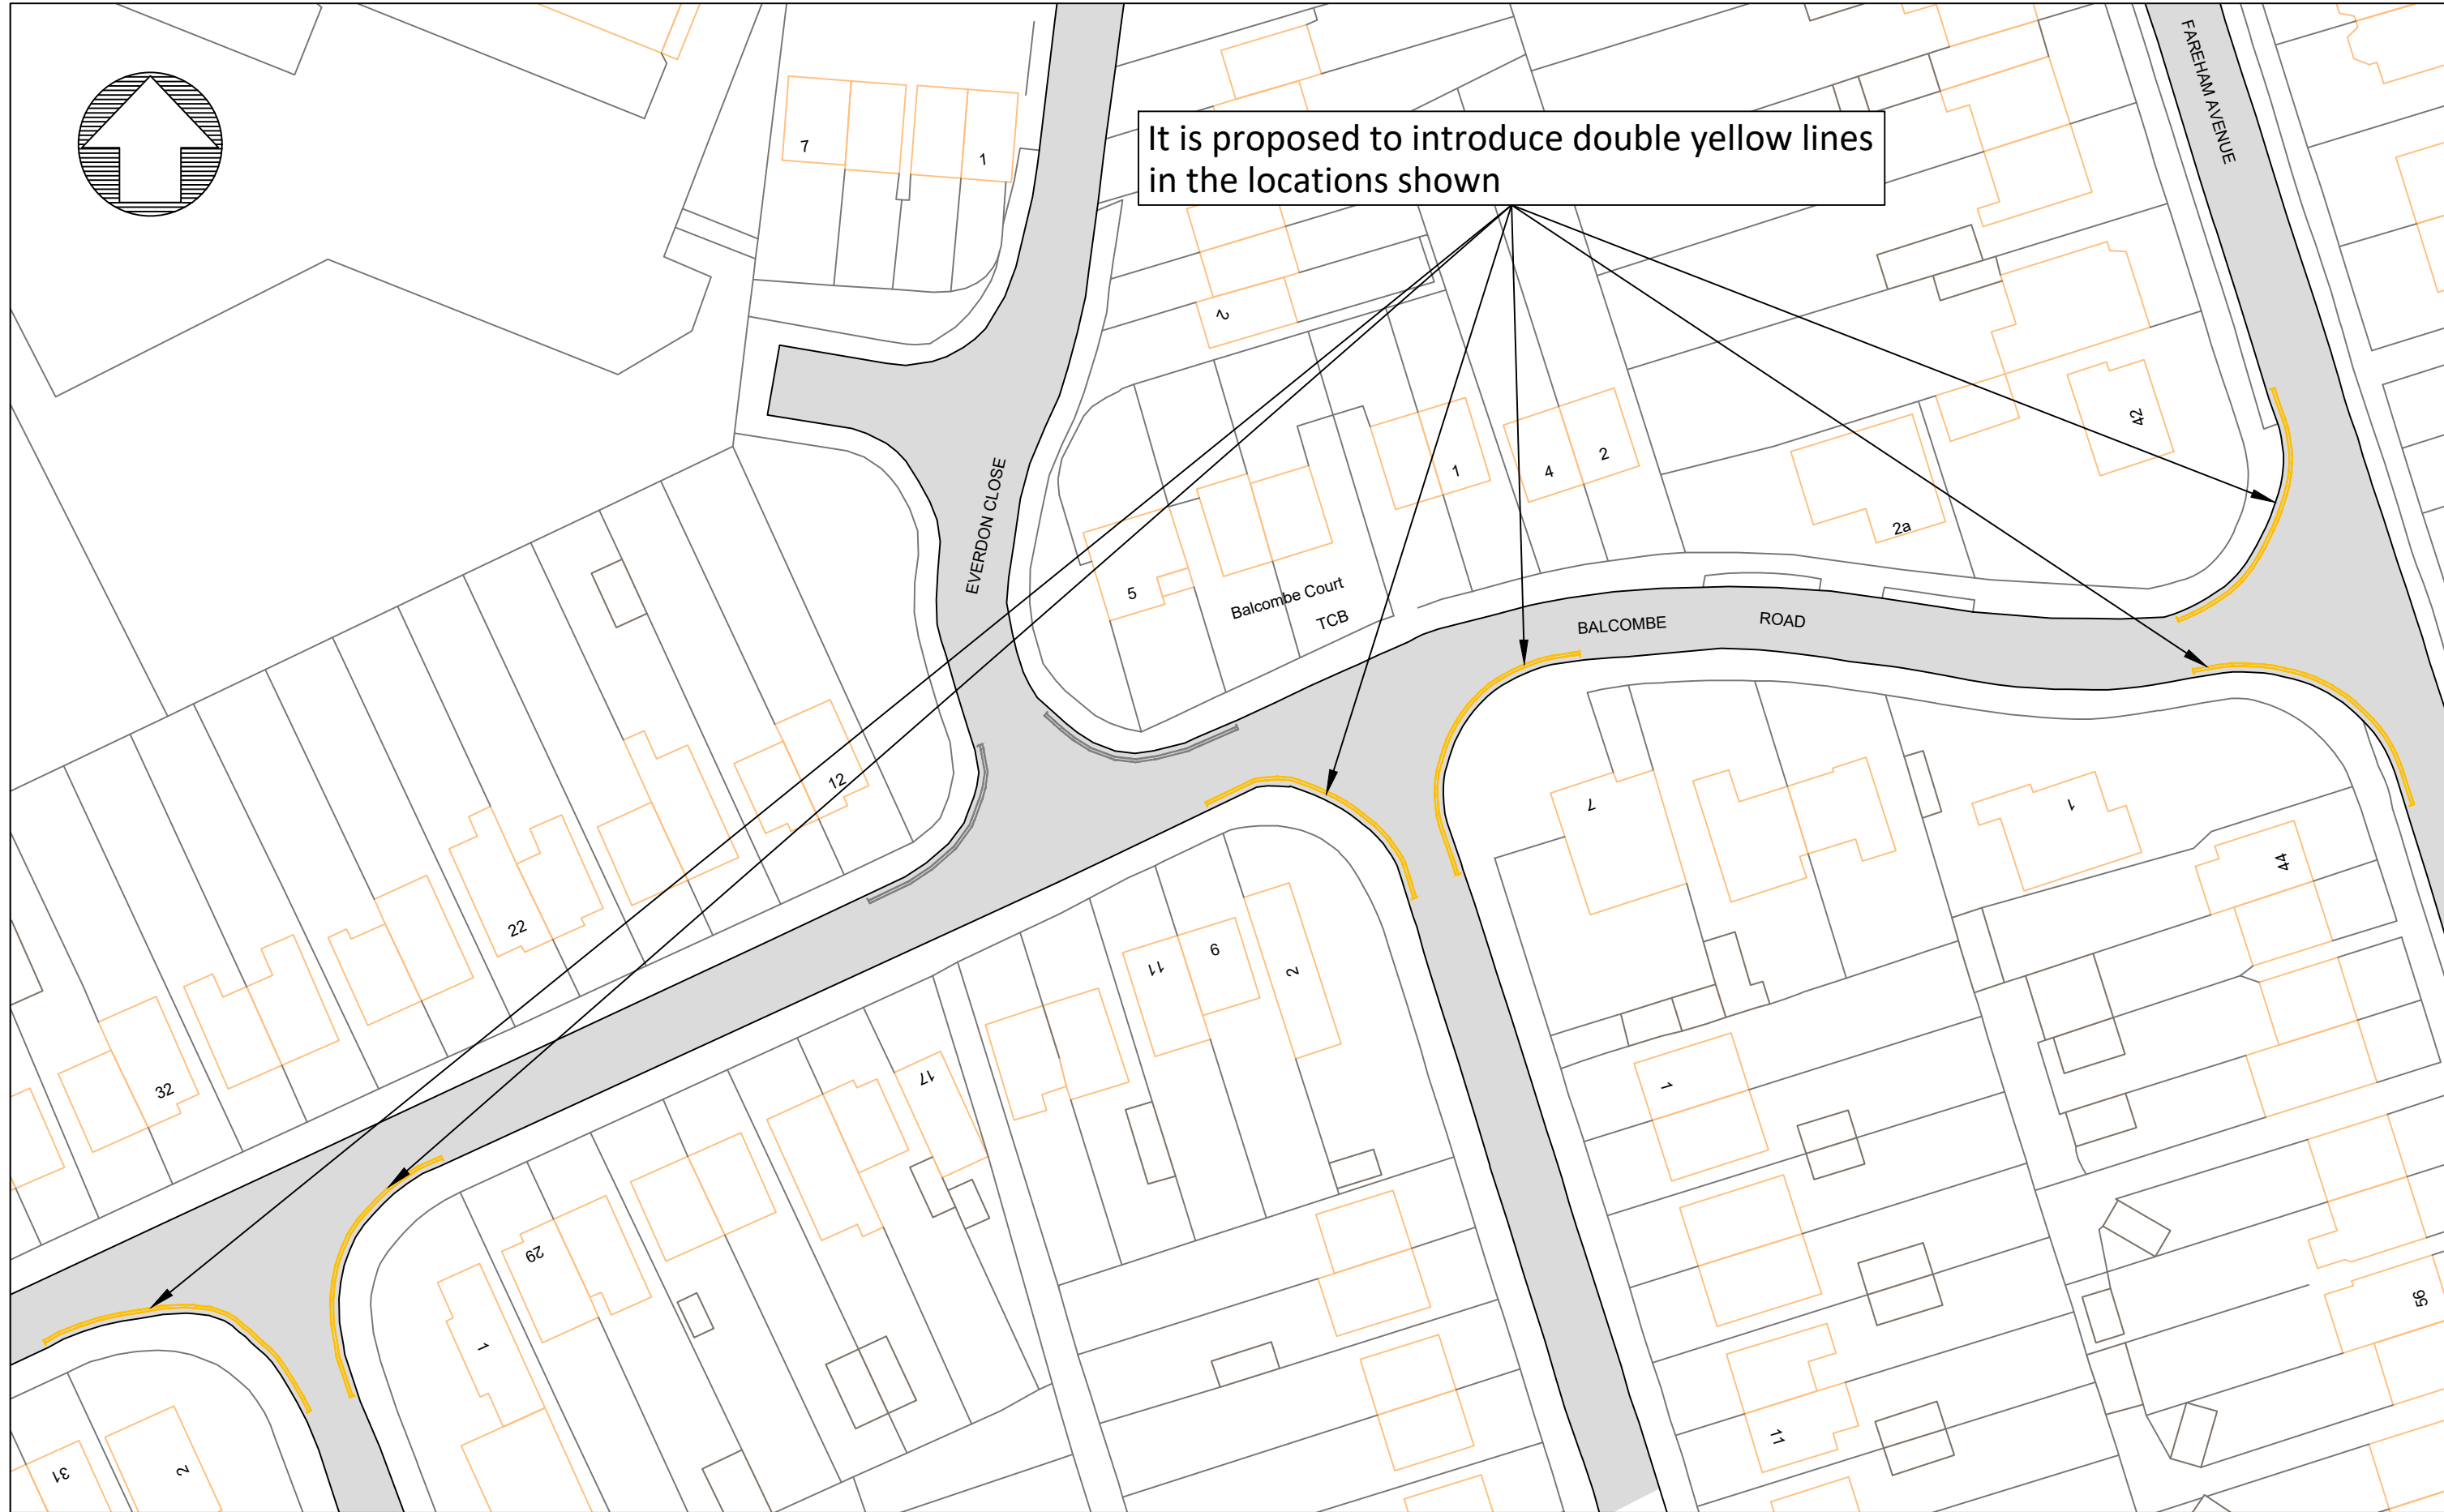

H:\CH-Minor Works\TRAFFIC REGULATION ORDERS\CPE PARKING\Rugby\Variation 8 - Annual programme 23-24\Rugby Informal Consultations.dwg

NOTES

Based on Ordnance Survey mapping with the permission of the Controller of HMSO  
 © Crown Copyright and database right 2011. Ordnance Survey 100019520.  
 All rights reserved.  
 Unauthorised reproduction infringes copyright and may lead to prosecution or civil proceedings.  
 Warwickshire County Council.

REV	DATE	BY	CHK	AMENDMENT
-	--/--	-	-	-
-	--/--	-	-	-
-	--/--	-	-	-
-	--/--	-	-	-
-	--/--	-	-	-

Drawing title  
**Balcome Road  
 Rugby**  
**Proposed Double Yellow Lines**  
 Project title  
**Informal Consultations - Rugby**

Drawn by <b>BD</b>	Checked by <b>GS</b>
Date <b>15 October 2023</b>	
Scale <b>NTS @ A3_L</b>	
Drawing number <b>PTRO23-018-006</b>	



**County Highways Minor Works**  
 Warwickshire County Council  
 Shire Hall  
 Warwick  
 CV34 4RL  
 Tel: 01926 410410

[www.warwickshire.gov.uk](http://www.warwickshire.gov.uk)  
[chminorworks@warwickshire.gov.uk](mailto:chminorworks@warwickshire.gov.uk)